



© Copyright Rock Townsend Architects LLP
 All dimensions to be checked on site prior to commencement of works
 Rock Townsend Architects LLP to be notified of any omissions or errors
 THIS DRAWING IS NOT TO BE SCALED
 SETTING OUT - NOTE FOR CONTRACTOR
 It is the responsibility of the contractor to check all setting out information (levels, dimensions, co-ordinates, etc.) indicated on this drawing for the whole of the works prior to commencement of the works and record the results on a copy of this drawing. Rock Townsend Architects LLP shall be notified of any discrepancies and no work shall be commenced until further instructions are received in writing.

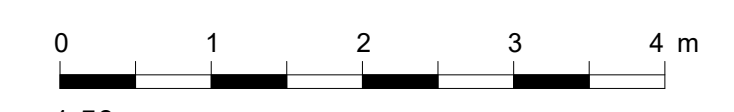


1:50
 Please ensure printed at 100% for A1 or 50% for A3

- Existing fabric
- - - Demolition
- Proposed
- ▨ Outside of scope

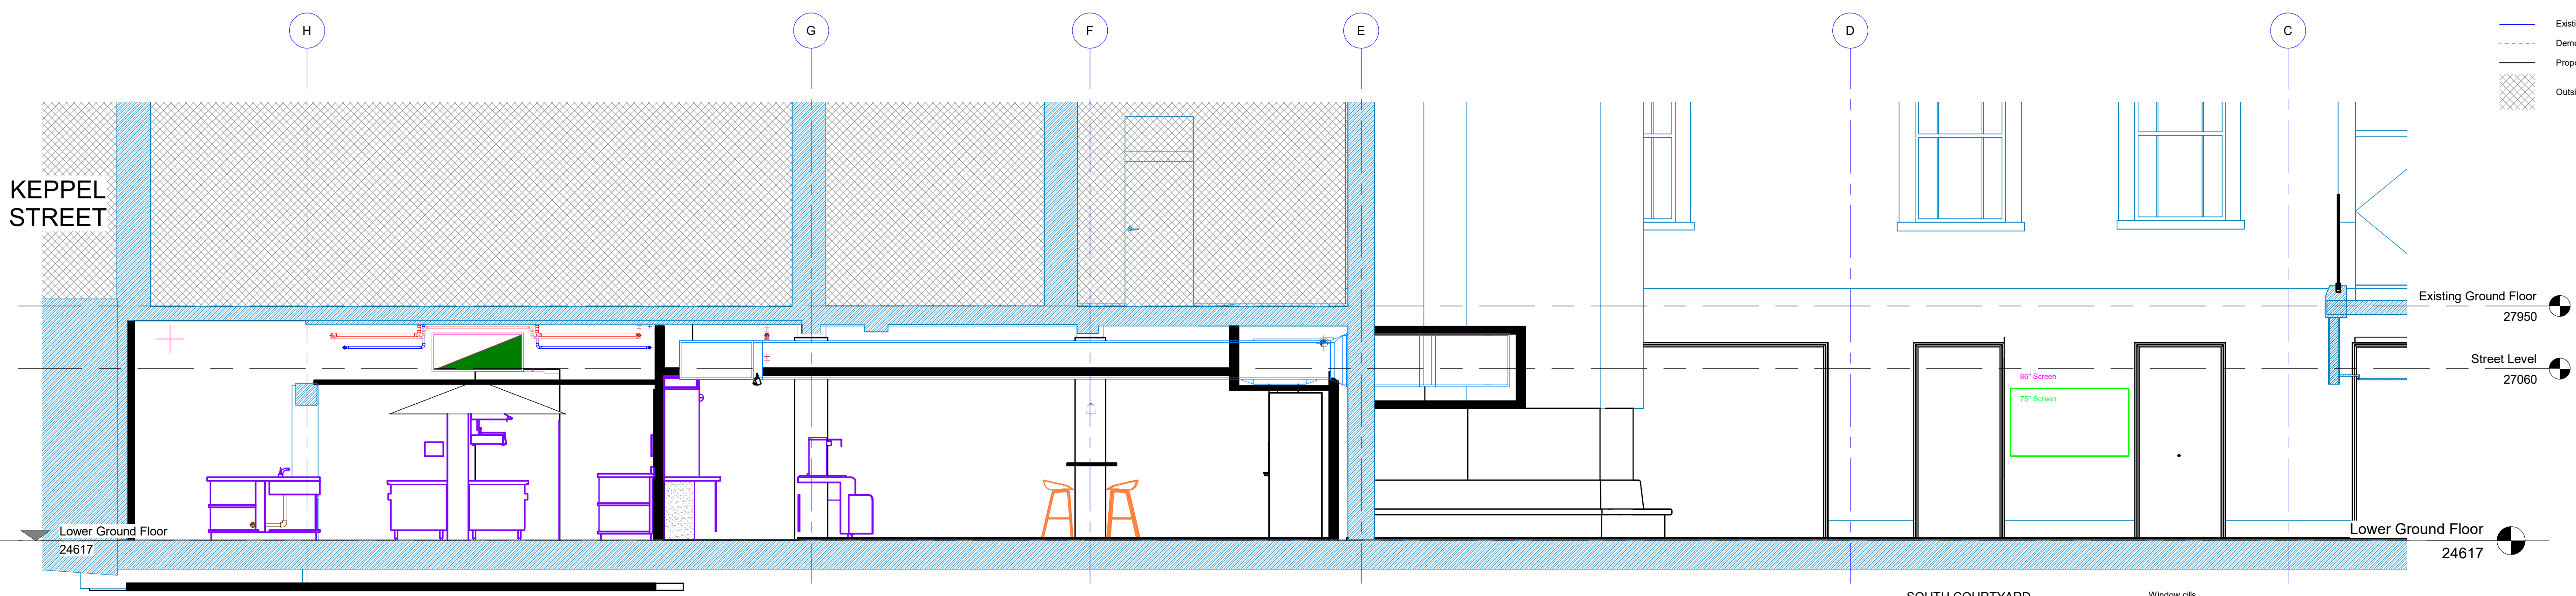


1 Proposed - Section AA
 1 : 50

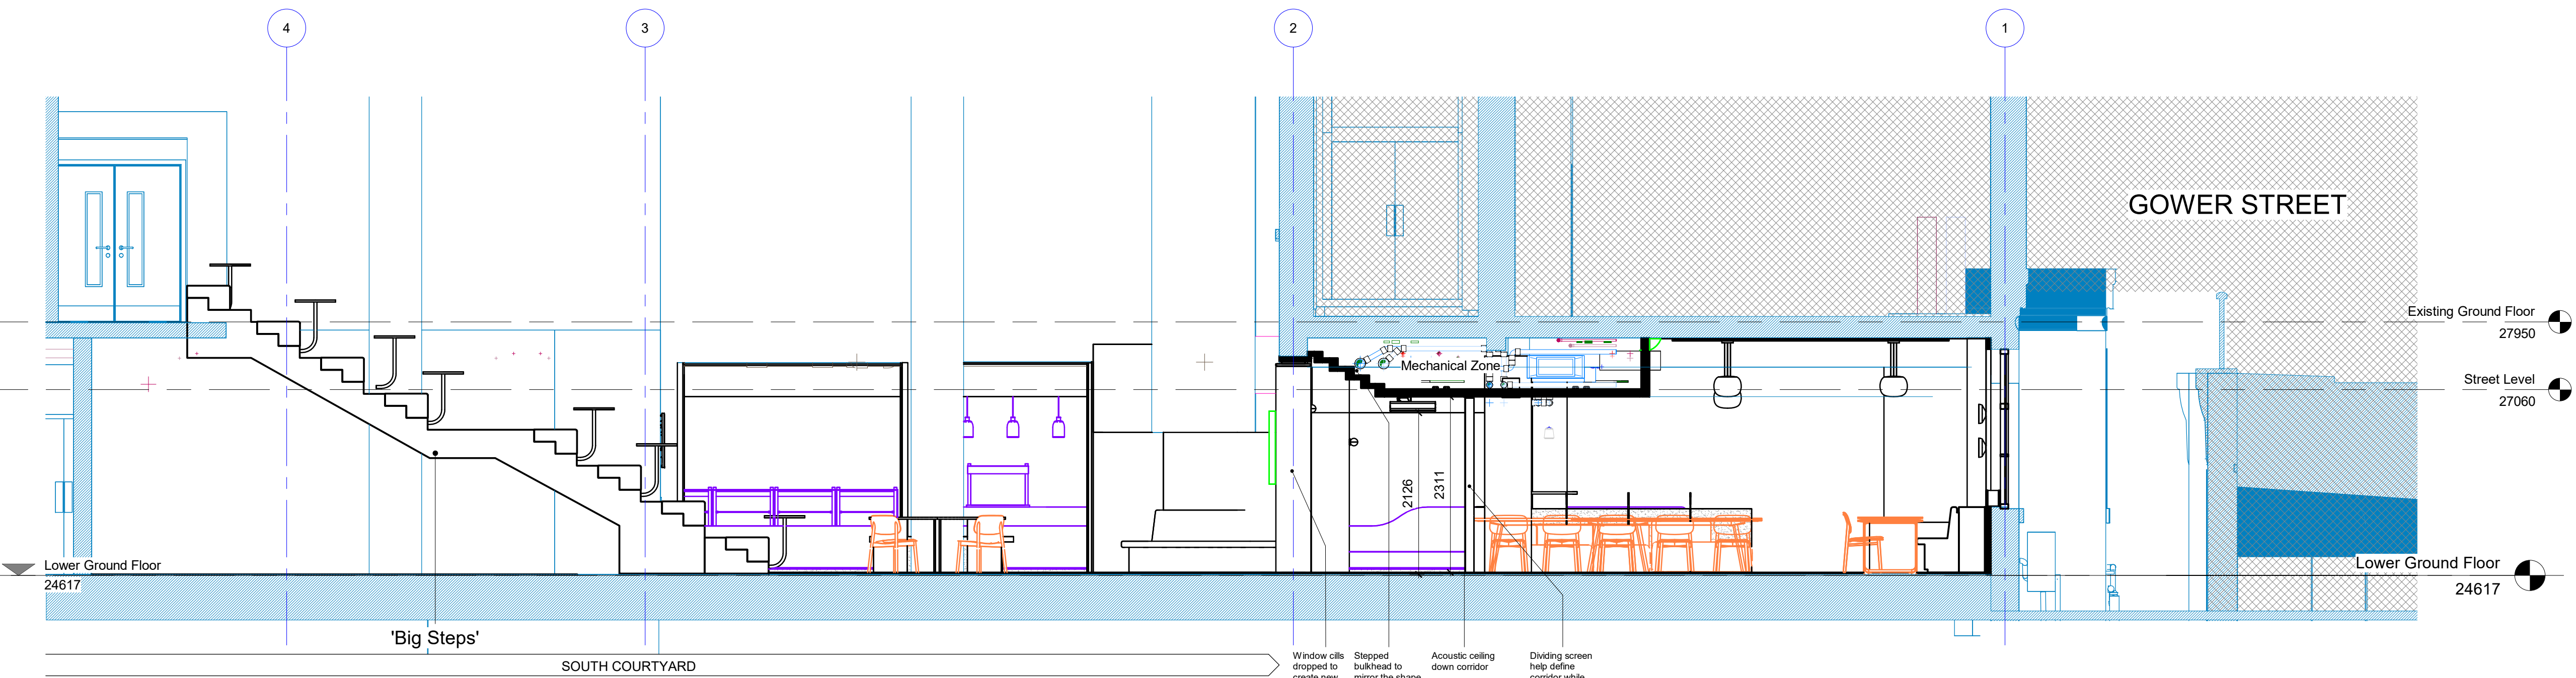

2 Proposed - Section BB
 1 : 50

REVISIONS	DATE/DRAWN
ST3_F STAGE 3 ISSUE	10/03/23 OR
ST3 STAGE 3 DRAFT	24/02/23 OR
PR2 PRE APP	13/01/23 OR
PR1 STAGE 2 ISSUE	04/11/22 TR

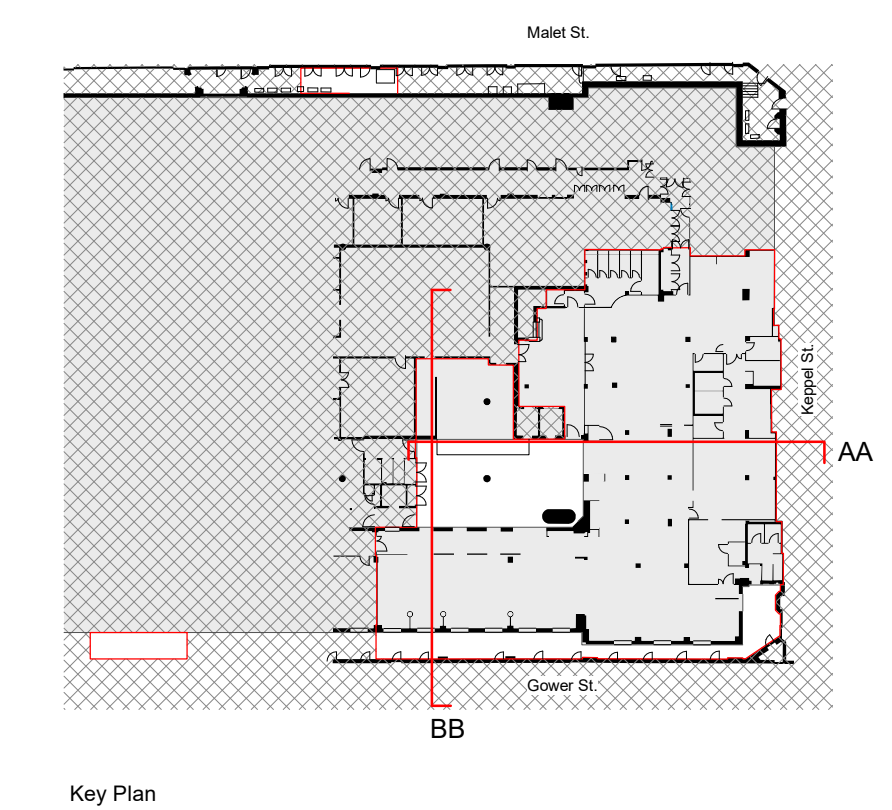

PROJECT	LSHTM Social Space KS3D		
	Keppel Street, WC1E 7HT		
DRAWING TITLE	Proposed		
	Long Sections		
DATE	OCT 22	DRAWN	PP
SCALE	As indicated	@ A1	CHECK Checker
STATUS	STAGE 3		
RT JOB NO.	RT22042	REVISION	ST3_F
DRAWING NO.	LSS-RTA-XX-XX-DR-A-00802		

THE Old School, Eton Street, London, SE1 8JF
 020 7261 9577
 rocktownsend.co.uk

Rock Townsend