




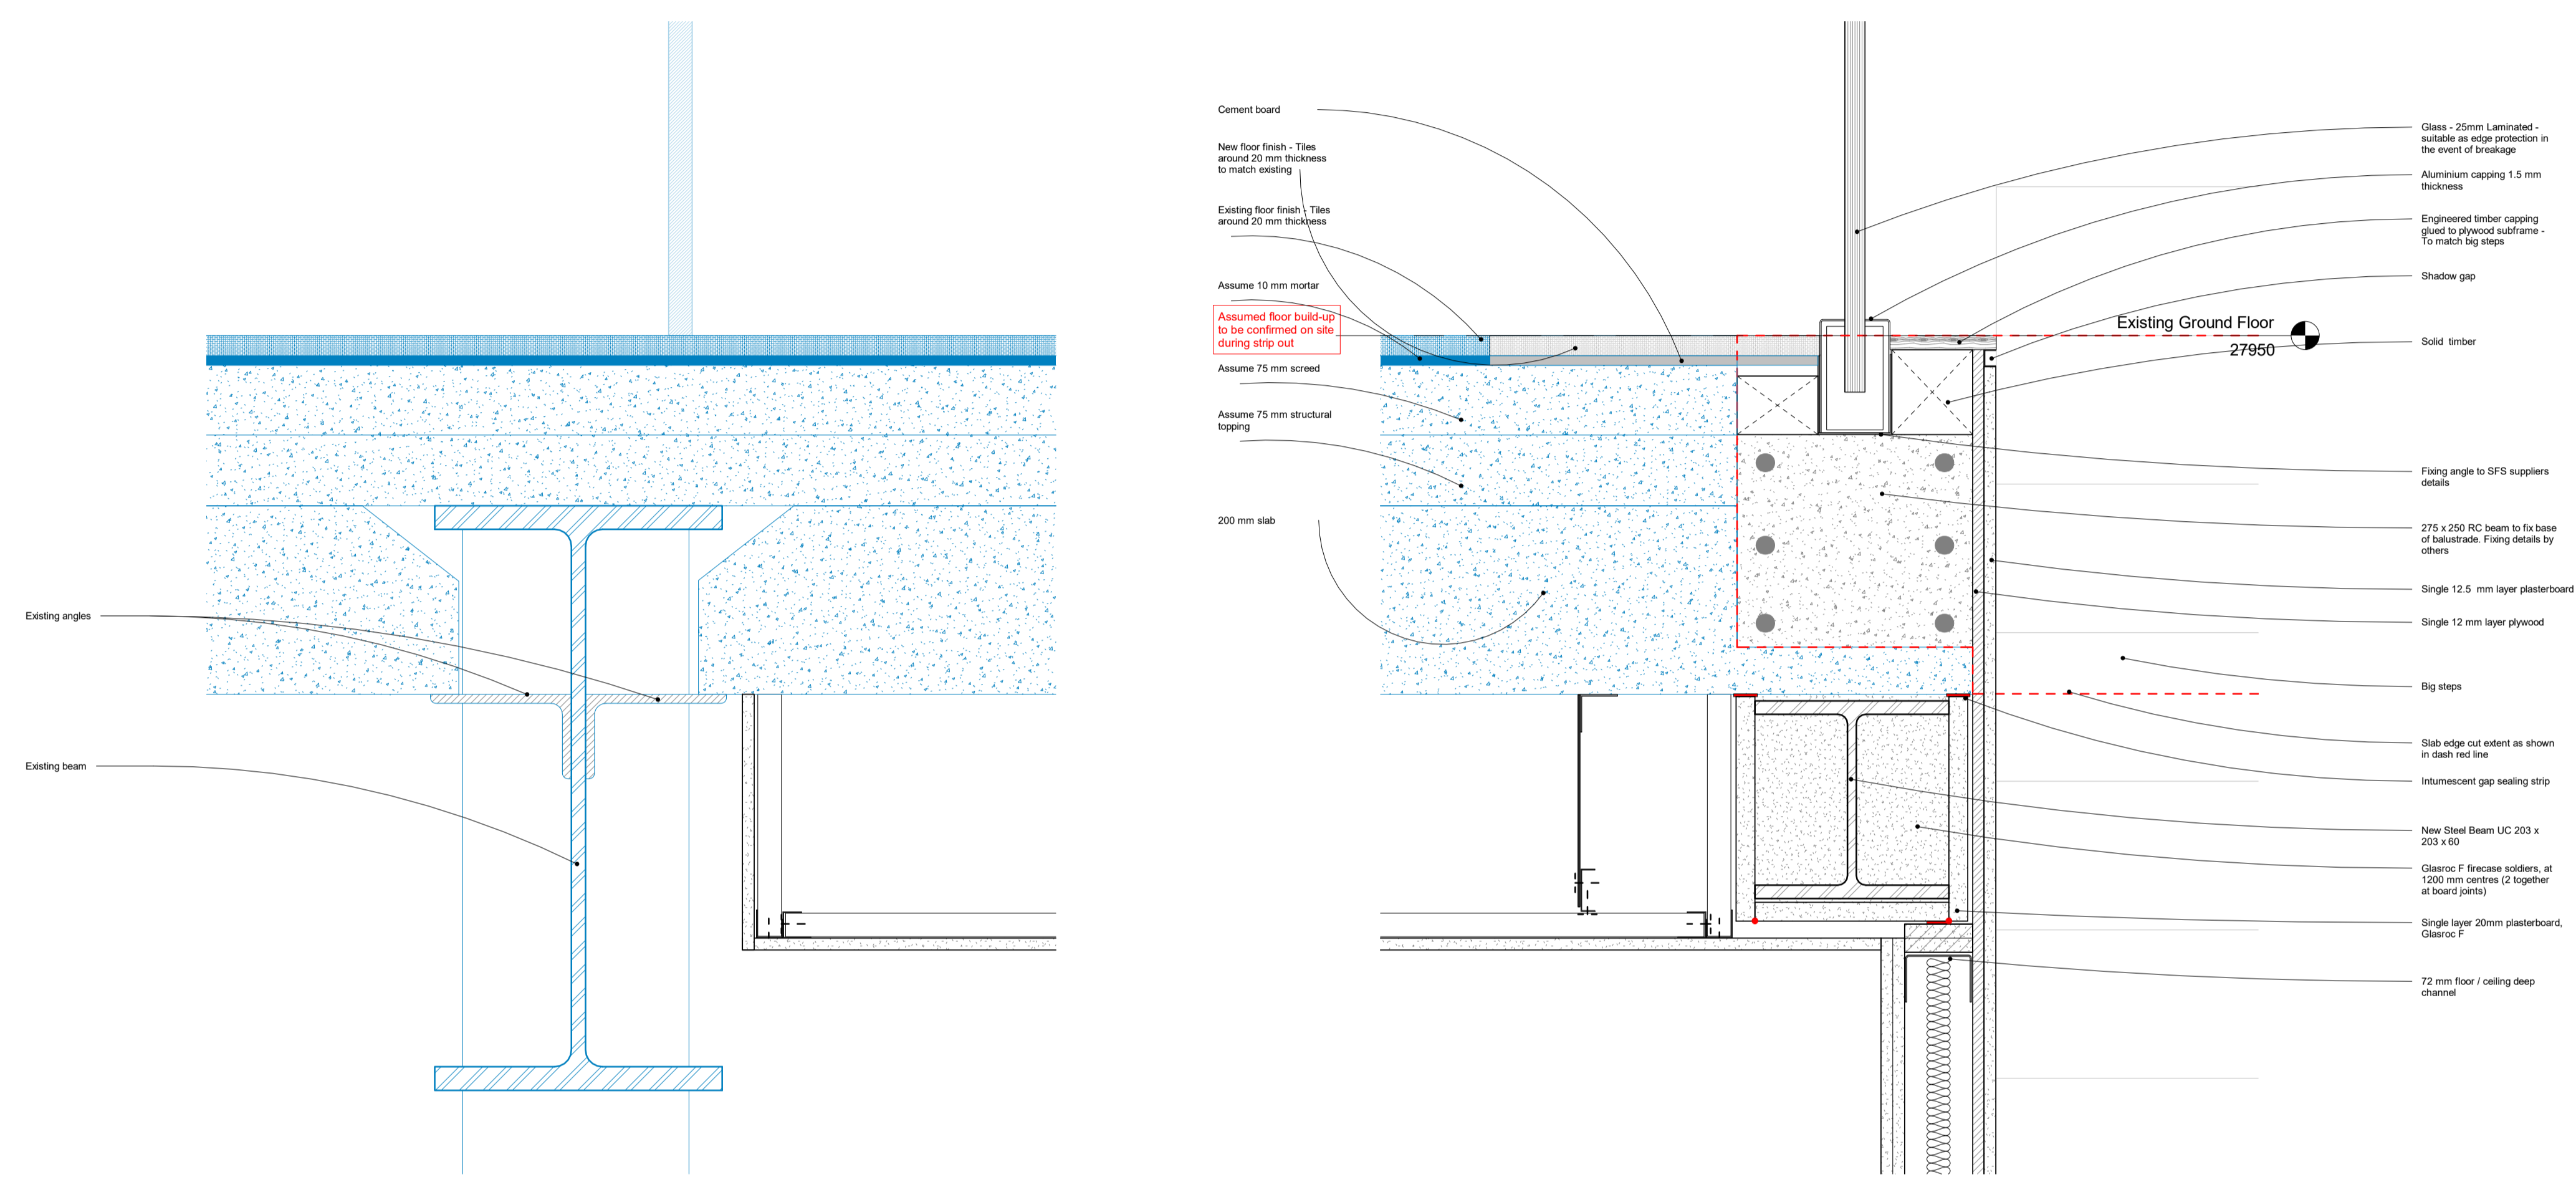



-  Existing fabric
-  Demolition
-  Proposed
-  Client Supply Furniture
-  Outside of scope

1.



1 Slab Edge Detail
1:5

ST4	STAGE 4 DRAFT PLANNING	23/05/23	OR
REVISIONS		DATE/DRAWN	

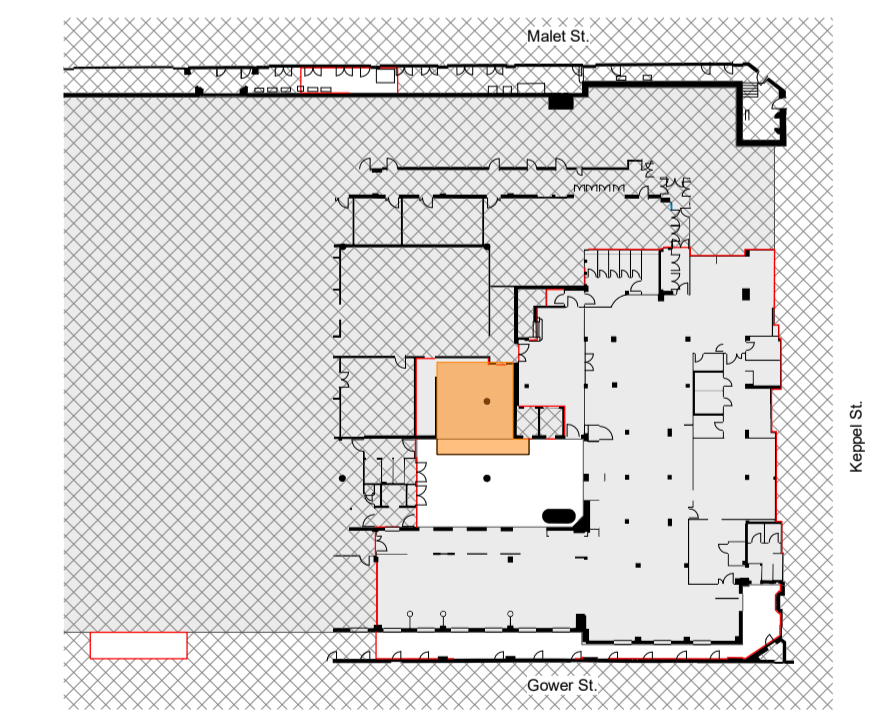

Key Plan

PROJECT	LSHTM Social Space KS3D		
	Keppel Street, WC1E 7HT		
DRAWING TITLE	Lower Ground Floor		
	Big Steps		
DATE	OCT 22		
	DRAWN PP		
SCALE	As indicated @ A1		
	CHECK Checker		
STATUS	STAGE 4		
	REVISION ST4		
RT JOB NO.	RT22042		
DRAWING NO.	LSS-RTA-XX-LG-DR-A-19008		

The Old School, Eton Street, London, SE 8JF
020 7261 9577
rocktownsend.co.uk

Rock Townsend