


PART GARDEN SECTION

N.B. NO TREES ARE AFFECTED BY THE WORKS EXCEPT FOR THOSE REMOVED AND NO ROOT PROTECTION MEASURES ARE NECESSARY

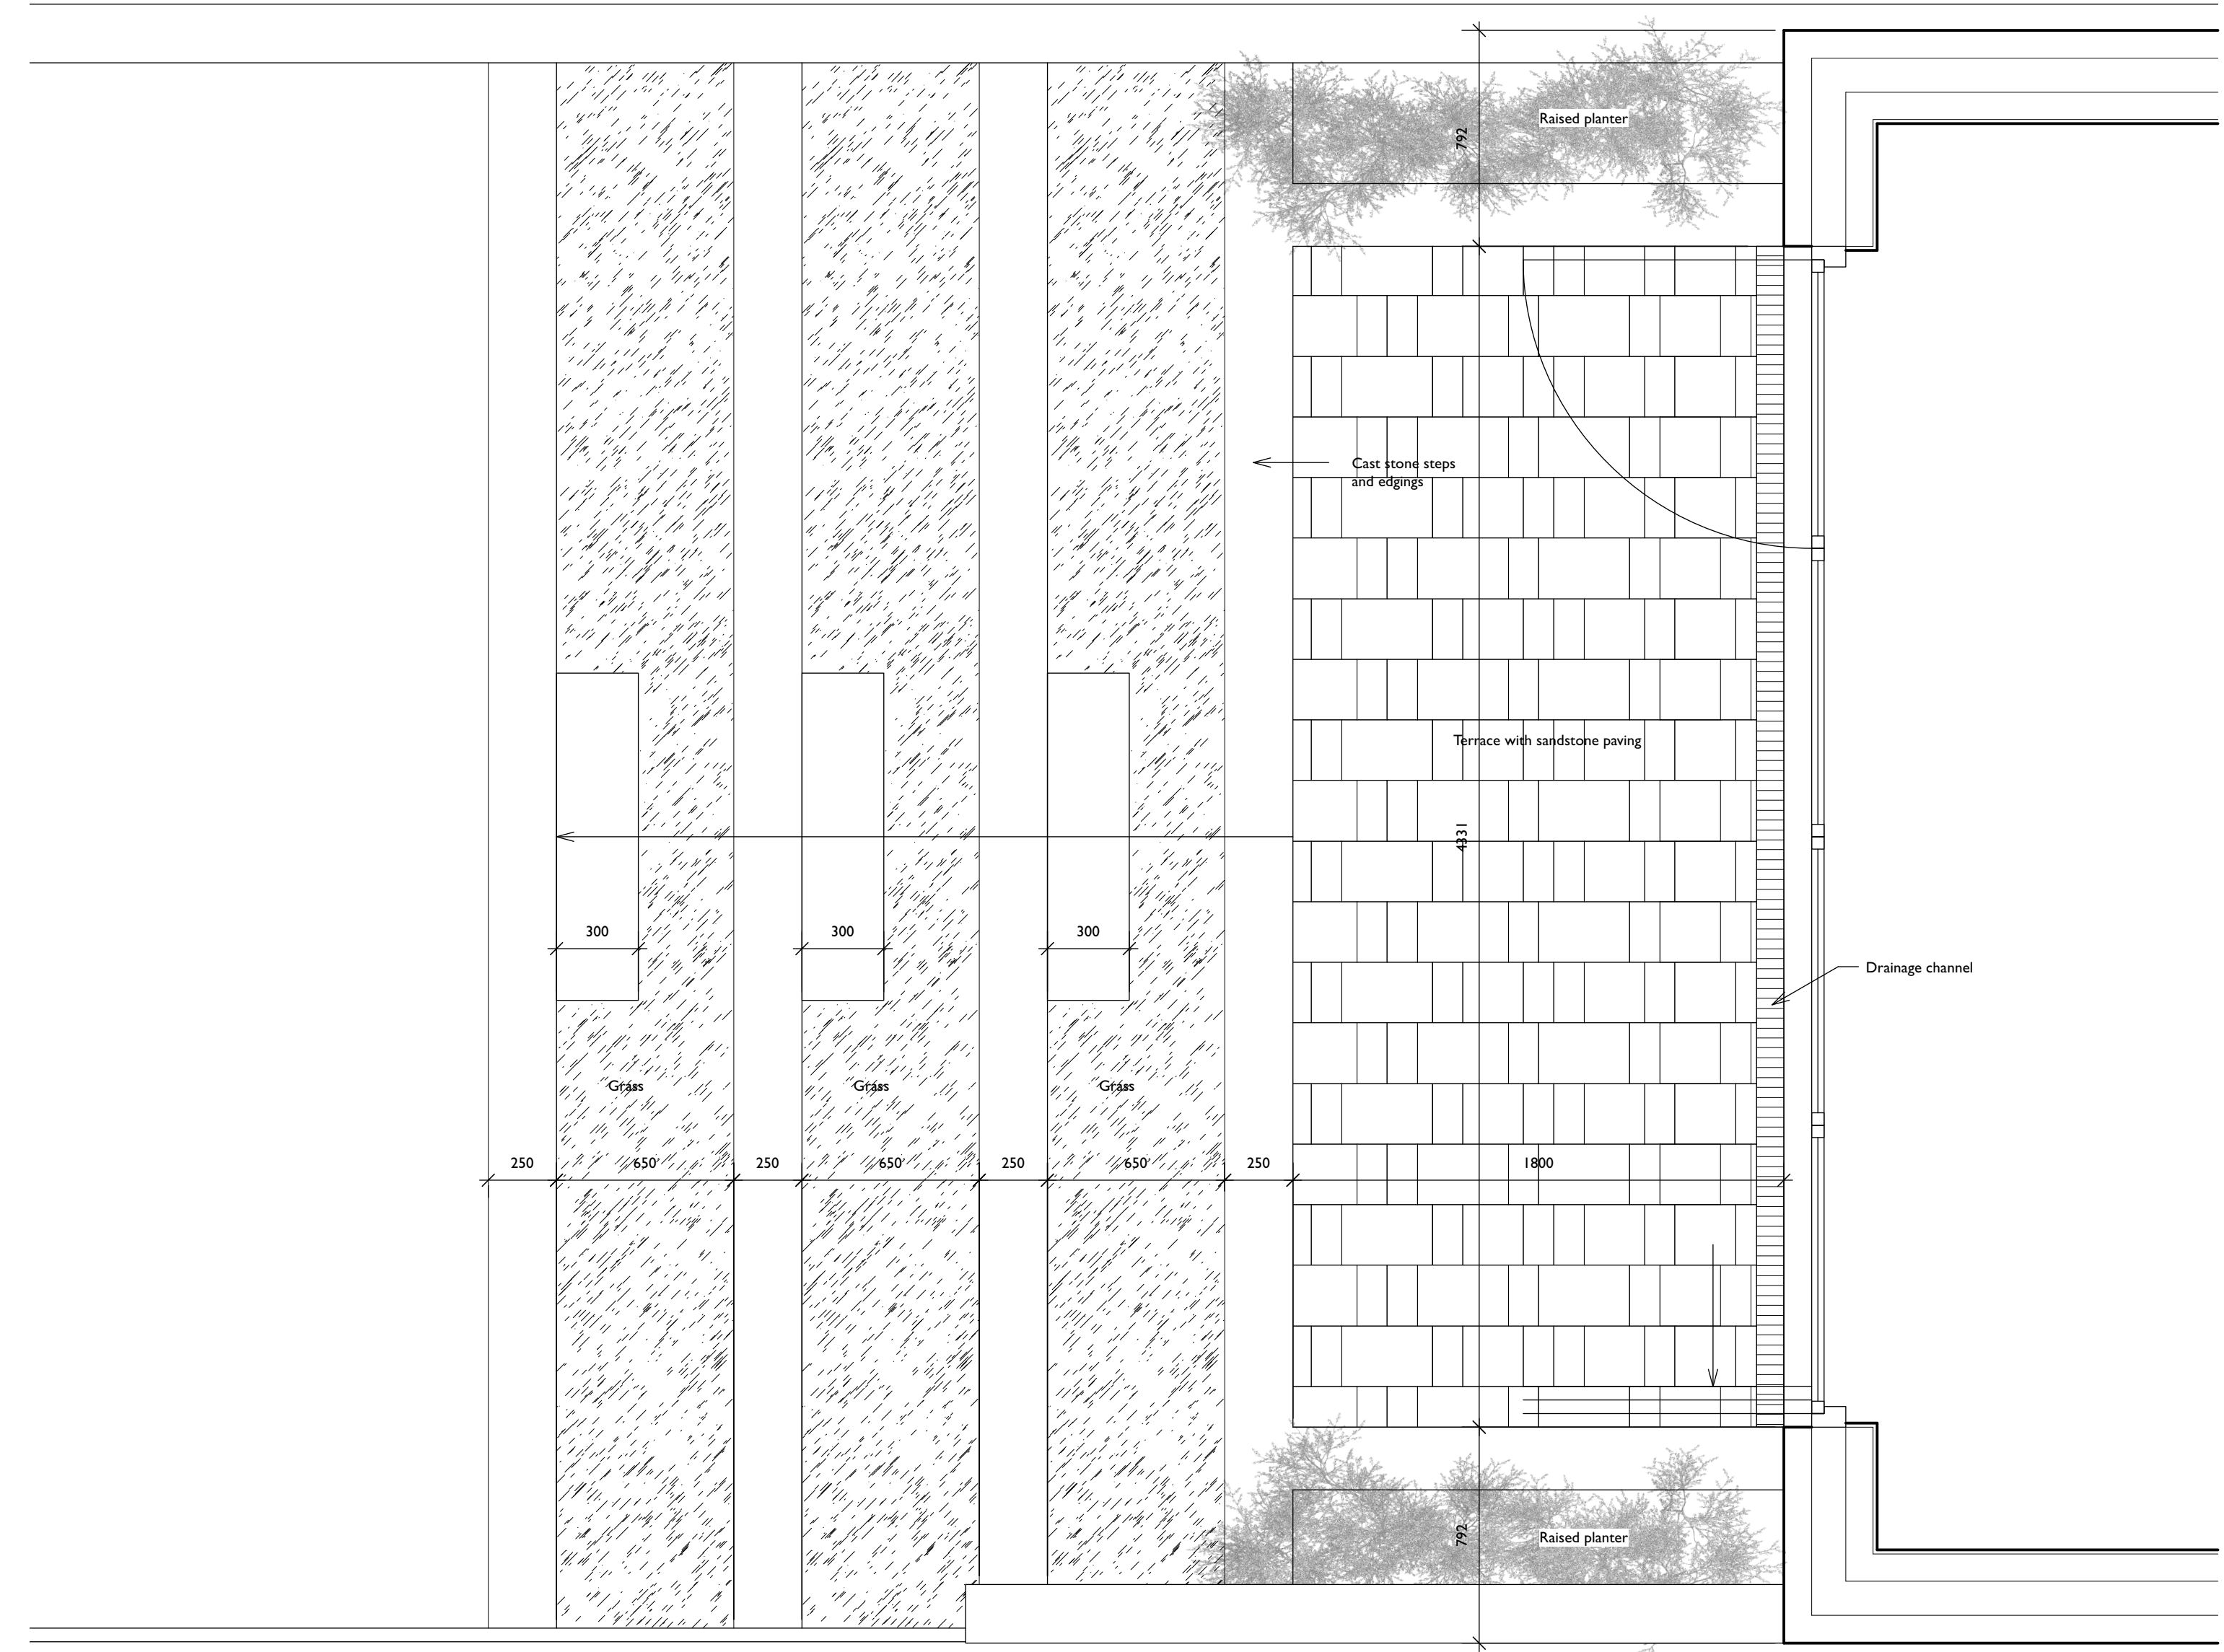

PART GARDEN PLAN

Do not scale this drawing. All dimensions are in millimetres.
 Contractors are to check all dimensions prior to commencement on site and notify the architect of any errors, omissions, or discrepancies.
 Godsmark Architecture Ltd retain copyright of this drawing. It may not be copied, altered or reproduced in any way without their written authority. © Godsmark Architecture Ltd

G O D S M A R K Architecture Ltd L O N D O N Unit 9, Shoreditch Town Hall, 380 Old St, London EC1V 9LT Tel: 020 7739 0399 Email: mail@godsmarkarchitecture.com		Drawing name: Landscape Layout	
Date: May 2023	Job no: 912MR	Drawing no: PA20	Scale: 1:20 @ A1
Project name: 26 Malden Road NWS 3HH		GODSMARK Architecture	