

Lids®

KDM Shopfitters - Camden
Camden


Issue 02 - 30/05/2023



Elevation



- 02 Internally illuminated Built up letters
- 03 Manifestation Dots
- 04 Internally illuminated Projection Sign

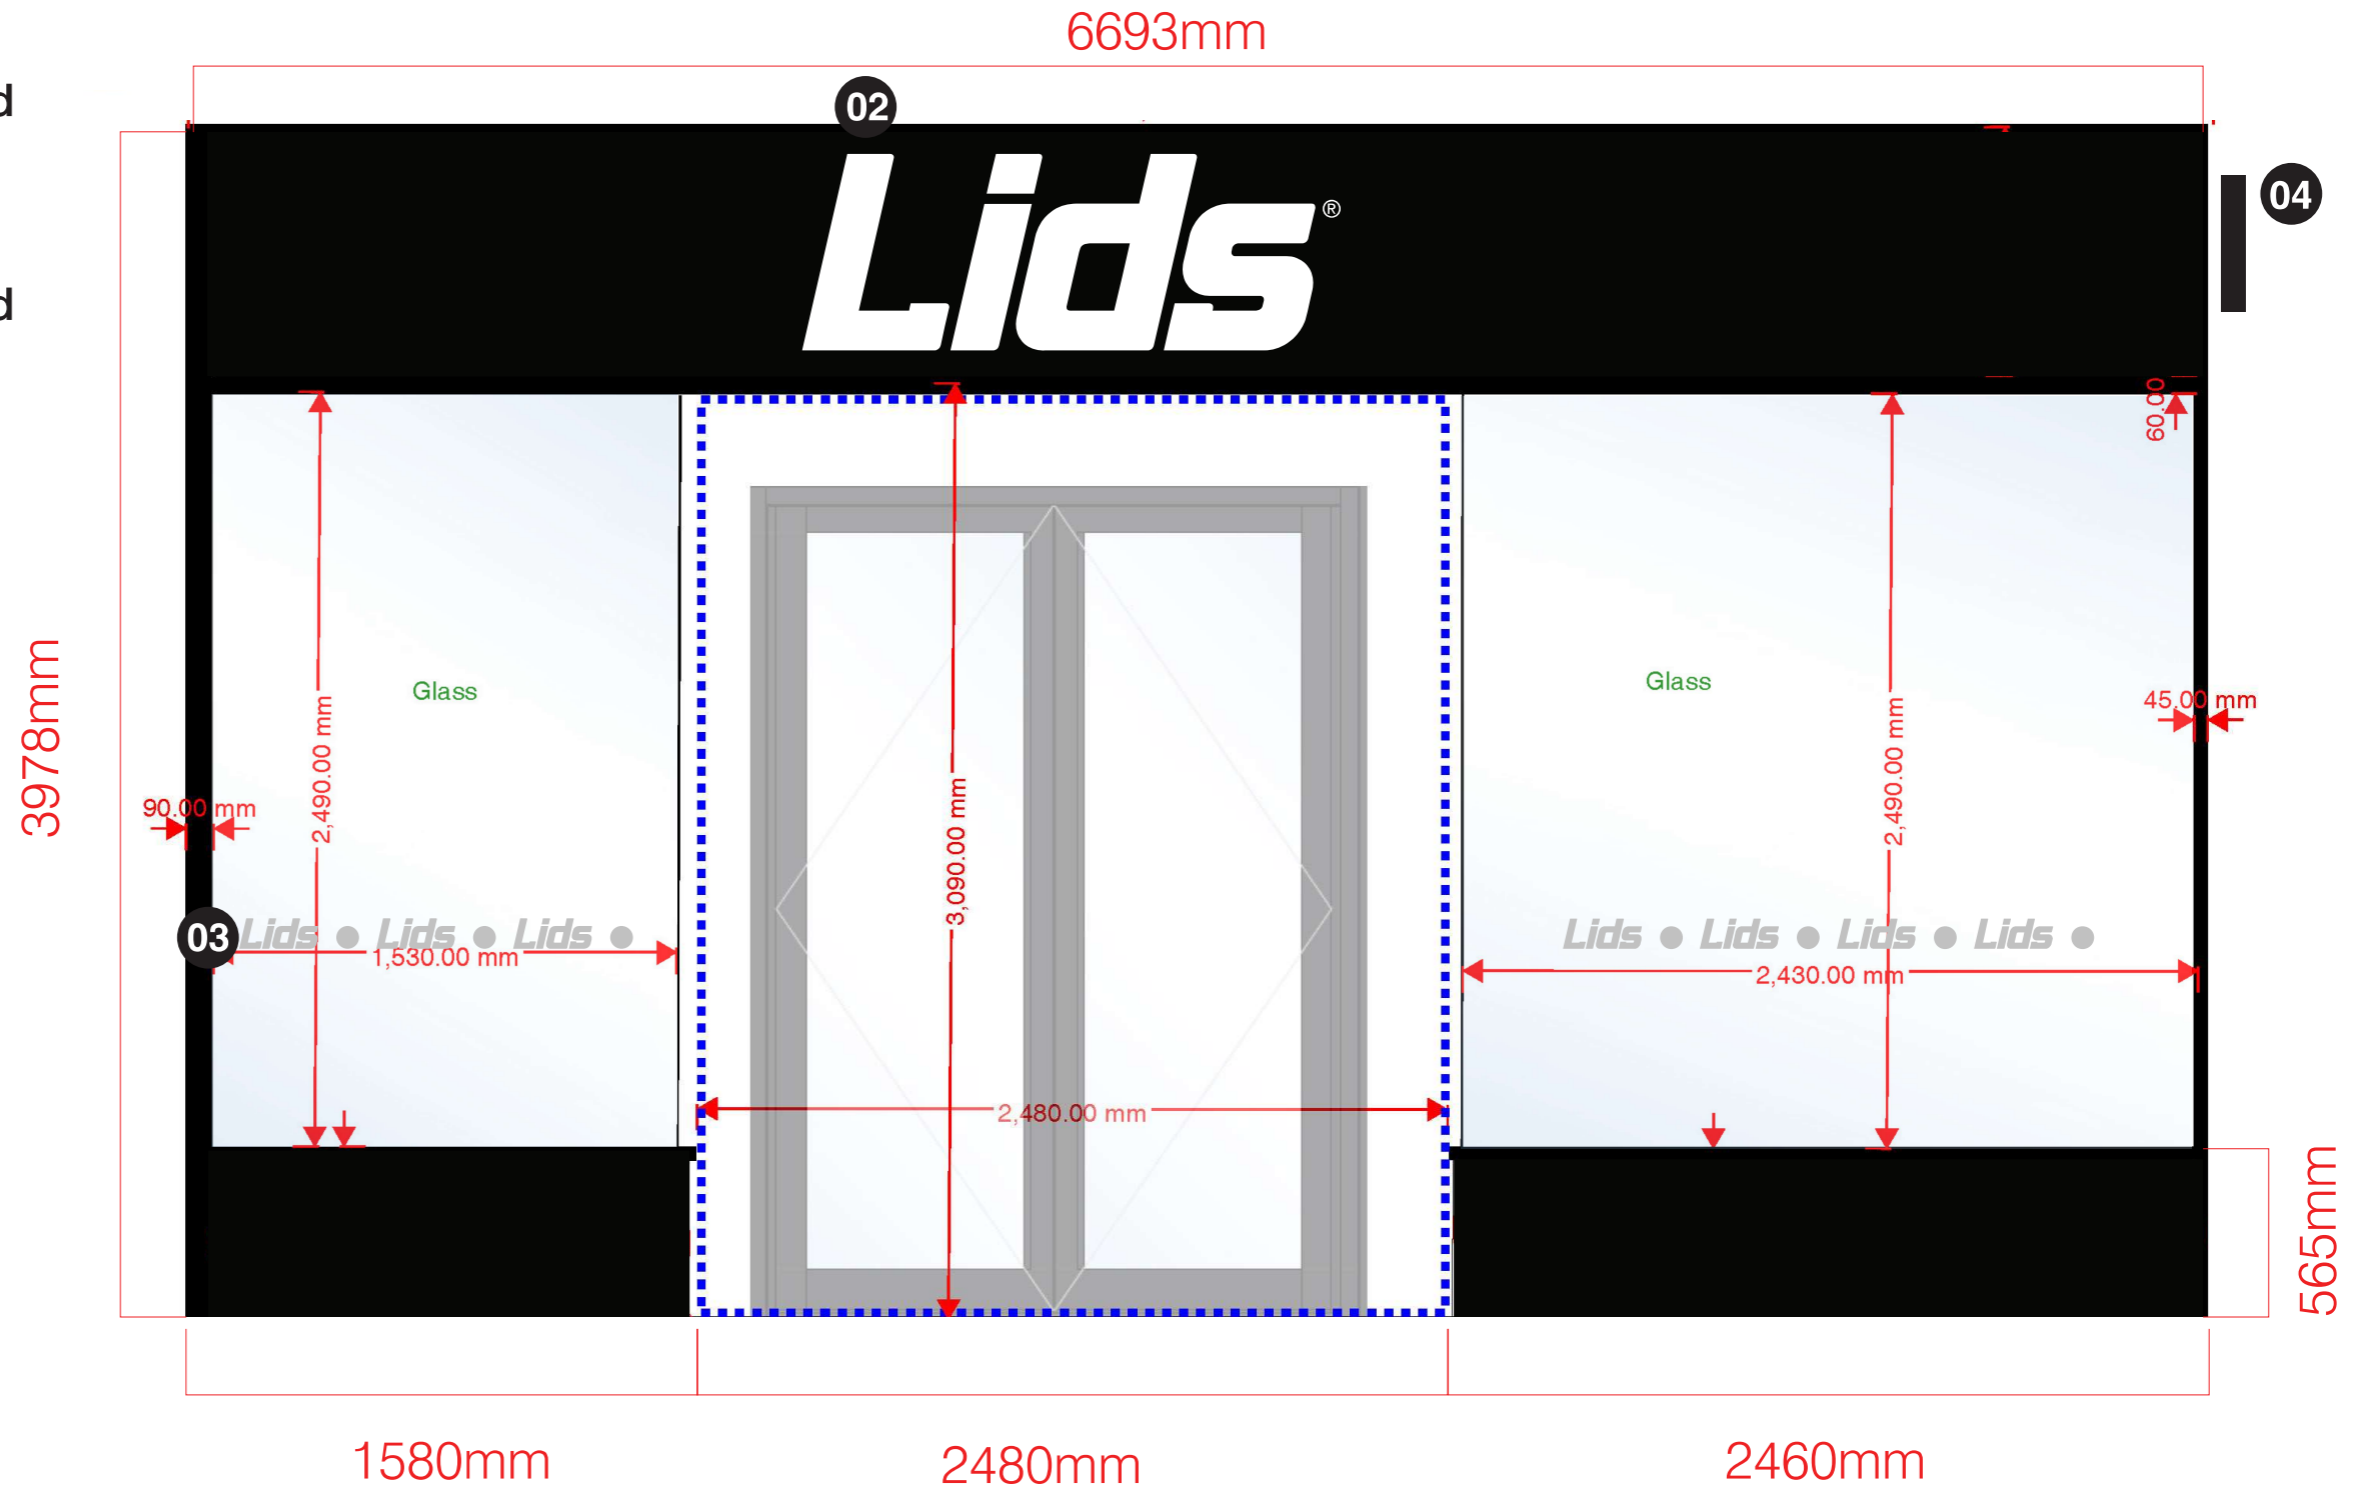

Site
KDM Shopfitters,
Camden

Job Number
131930A

Page
3

Drawing Location
U:\2023\2023 Drawings\KDM Shopfitters\

Scale
as shown @ A3

Issue / Rev
Issue 02

Drawn by
EJ

Checked by
PM

Sales Rep
TD


Date
02/05/2023



BUTTERFIELD SIGNS LTD
174 Sunbridge Rd
Bradford West Yorkshire
BD1 2RZ
Tel: 01274 722244
Fax: 01274 848996
Web: www.butterfieldsigns.co.uk


Sign 02 - Internally illuminated Built up letters
 1No. Set of Internally illuminated Built up letters,
 manufactured from: 3mm Opal 050 acrylic face,
 with 3mm dense white returns and 50mm deep.
 All to be fixed over 10mm foamex backtray.
 To be internally illuminated via LED's.

Size: As shown
 Scale: 1:10

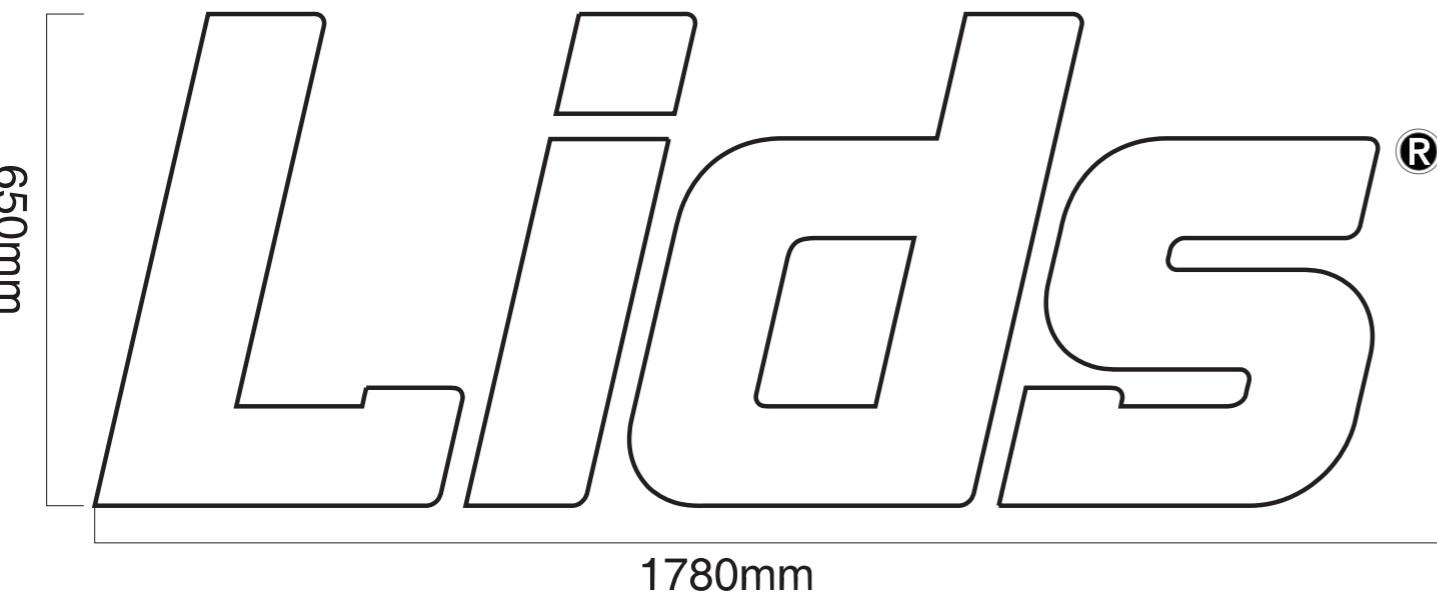


Sign 03 - Manifestation Dots
 3No. Set of face applied digitally printed vinyl

Size: As shown
 Scale: 1:20

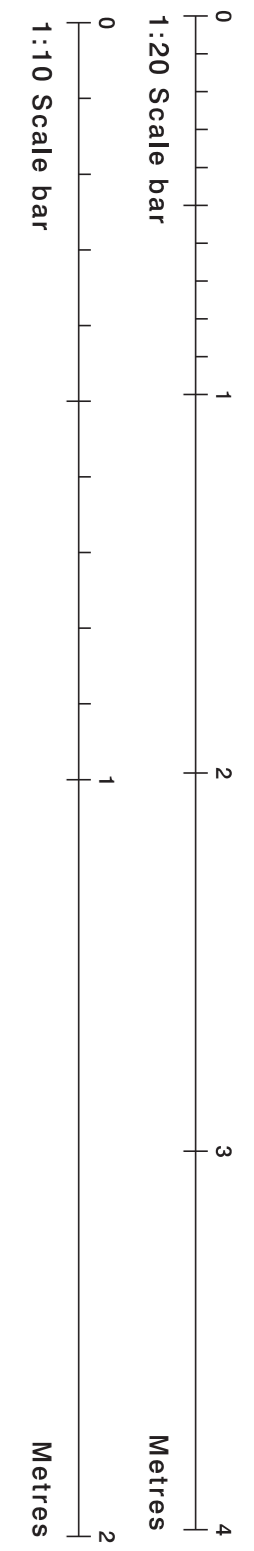

Section Through

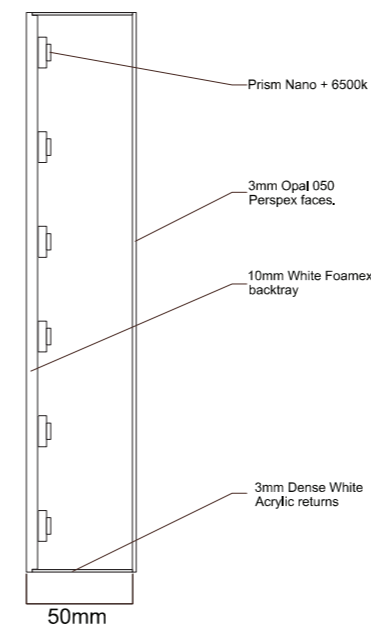

Site
 KDM Shopfitters,
 Camden

Job Number
 131930A
 Page
 6
 Drawing Location
 U:\2023\2023 Drawings\KDM Shopfitters\

Scale
 as shown @ A3
 Issue / Rev
 Issue 02

Drawn by
 EJ
 Checked by
 PM

Sales Rep
 TD
 Date
 02/05/2023



BUTTERFIELD SIGNS LTD
 174 Sunbridge Rd
 Bradford West Yorkshire
 BD1 2RZ
 Tel: 01274 722244
 Fax: 01274 848996
 Web: www.butterfieldsigns.co.uk

Sign 04 - Internally Illuminated 500mm Projection Sign


1No. 2mm formed aluminium panels with 50mm returns each (100mm O/A) finished RAL 9005 Matt Black, Panels to be fret cut and backed up with 5mm opal 050 acrylic, internally illuminated via LED's.

Size: As shown


Scale: 1:5

Cladding Panels


Plan View

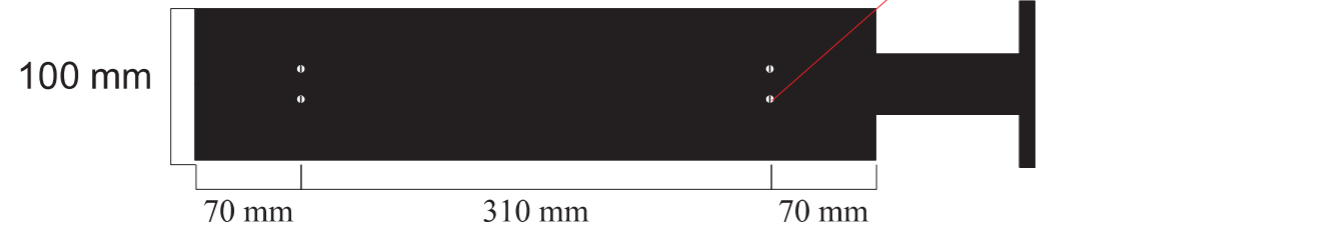



Bottom View

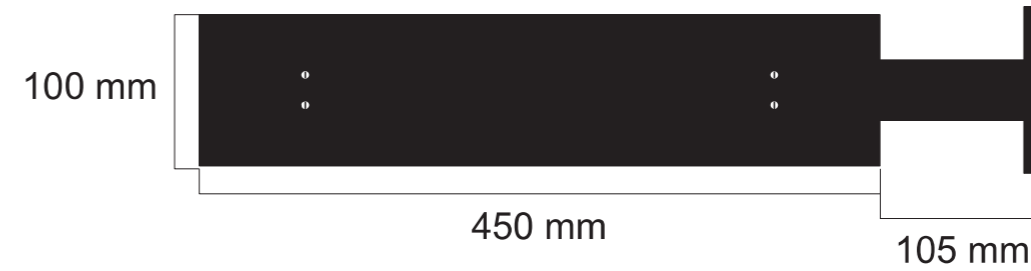

Front View

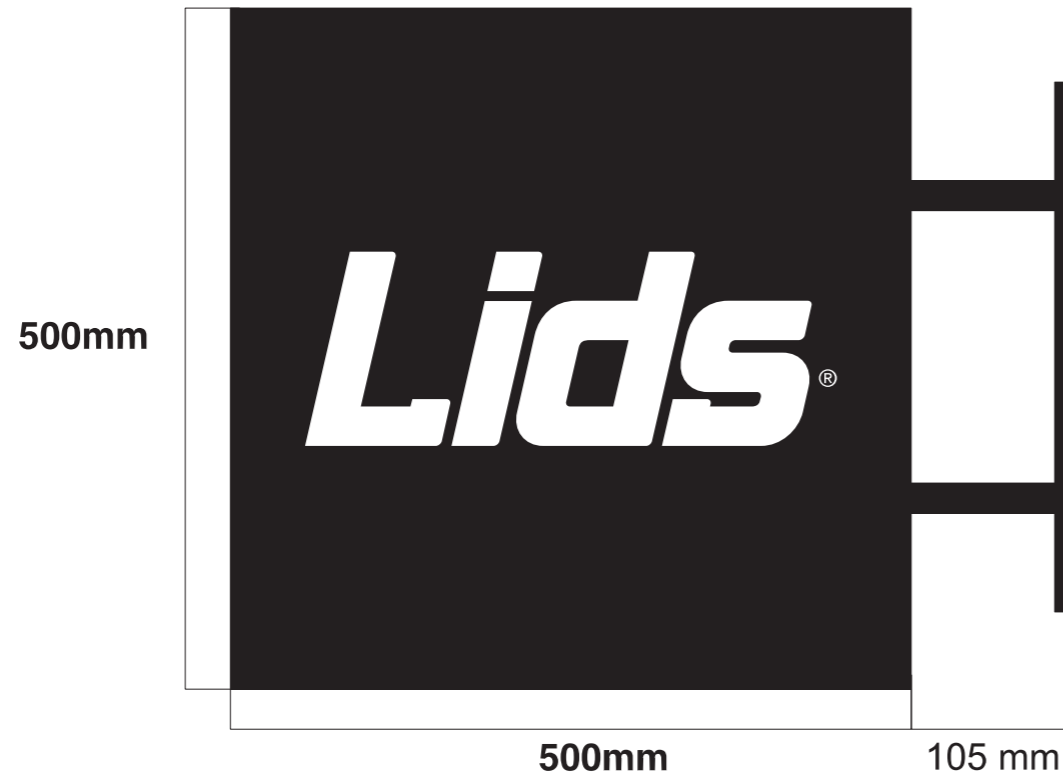

Side View

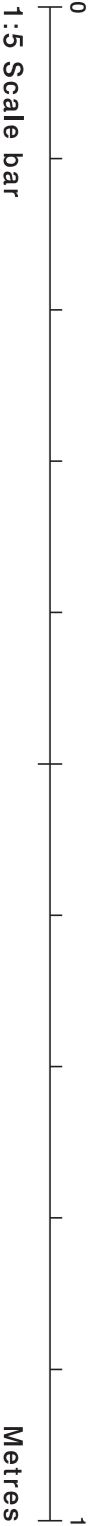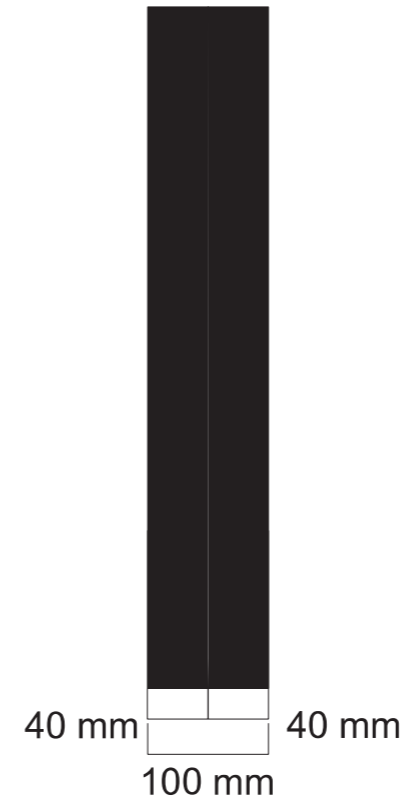

Site
KDM Shopfitters,
Camden

Job Number
131930A
Page
7
Drawing Location
U:\2023\2023 Drawings\KDM Shopfitters\

Scale
as shown @ A3
Issue / Rev
Issue 02

Drawn by
EJ
Checked by
PM

Sales Rep
TD
Date
02/05/2023



BUTTERFIELD SIGNS LTD
174 Sunbridge Rd
Bradford West Yorkshire
BD1 2RZ
Tel: 01274 722244
Fax: 01274 848996
Web: www.butterfieldsigns.co.uk