


This drawing must not be reproduced without permission.
Do not scale from drawing.
Contractor to check all dimensions on site.
Report discrepancies to the architect.

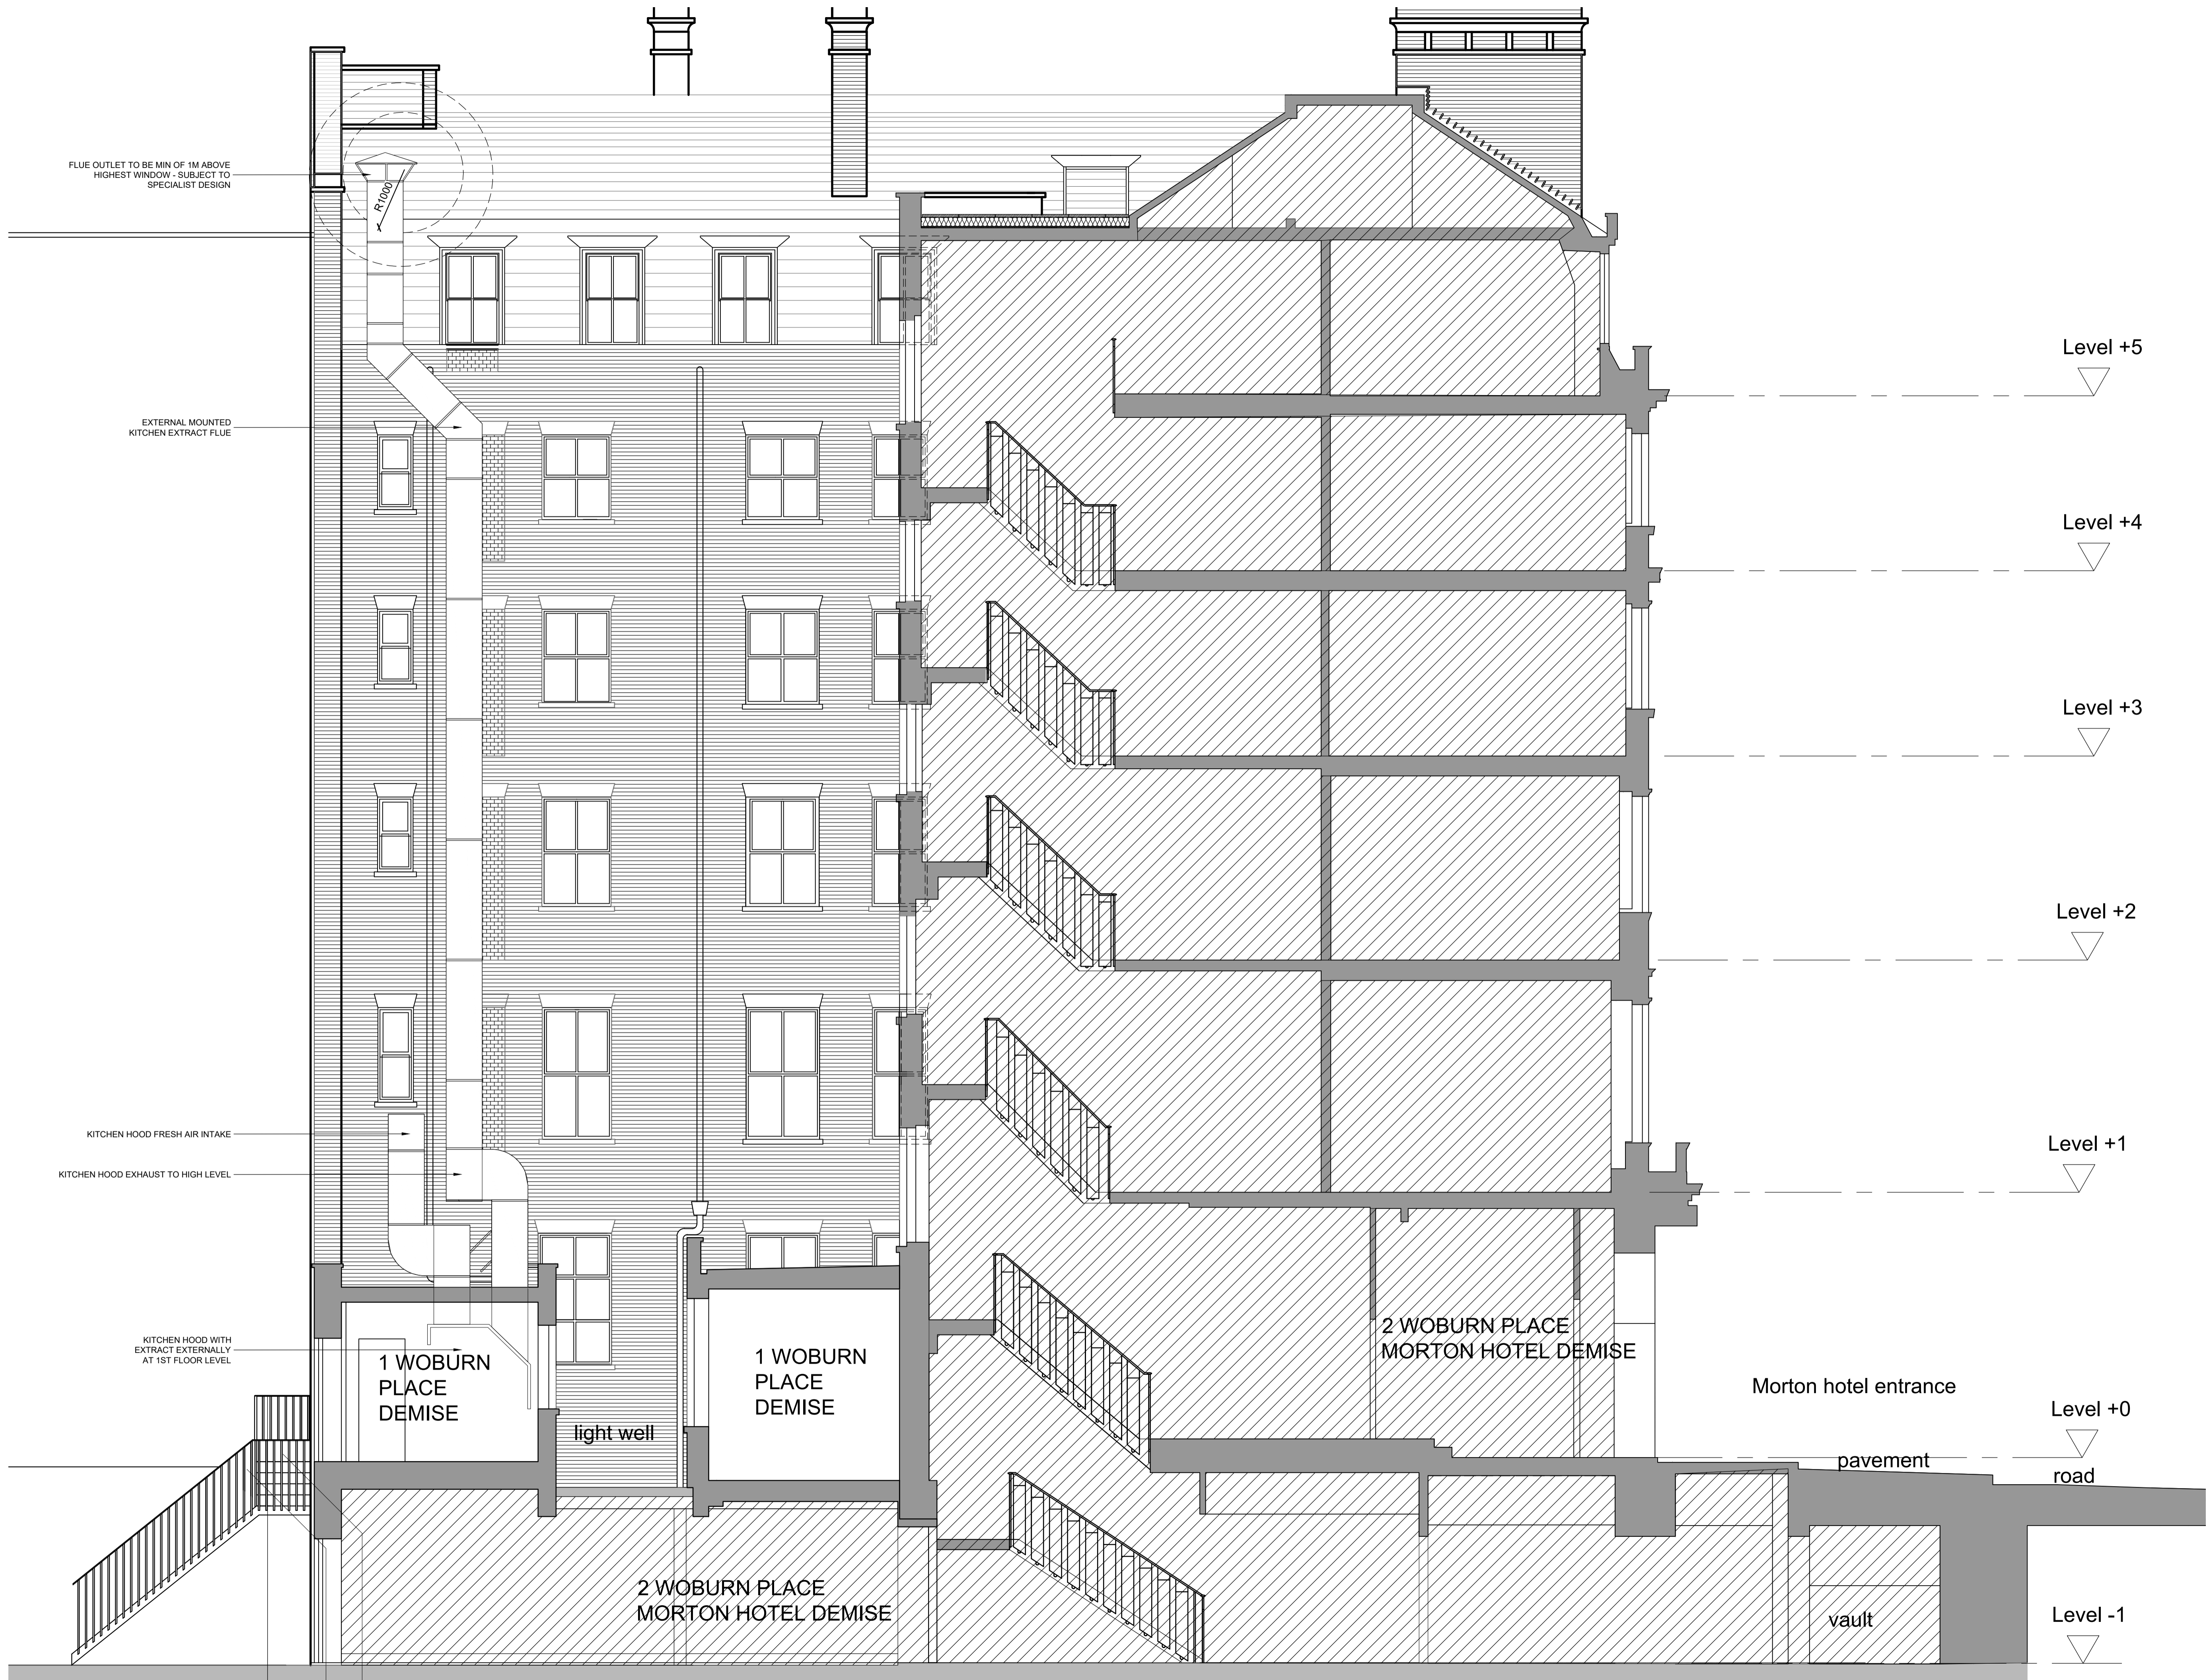

1 SECTION - AA -

A1 @ Scale: 1:50



01	01.06.2023RVW
*Add Fresh Air Intake	
00	30.08.2022 RVW
* PLANNING	
rev	amendments
date	by

architects
ipa
T + 44 (0) 20 7436 1133
W ipa-architects.com

Project
1 WOBURN PLACE
LONDON
WC1H 0LQ

Drawing Title
PROPOSED
SECTION -AA-

Drawing Status			
PROPOSED			
Date	Drawn by		
30.08.2022	RVW		
Scale			
A1 @ 1:50	A3 @ 1:100		
Project No.	Ref.	Drawing No.	Rev
22074	PL	200	01
Cad File			
22074.PL.300			
© IPA Architects: All rights reserved.			