


Notes:

Subject to a full measured survey
Subject to Structural Engineers survey and Design

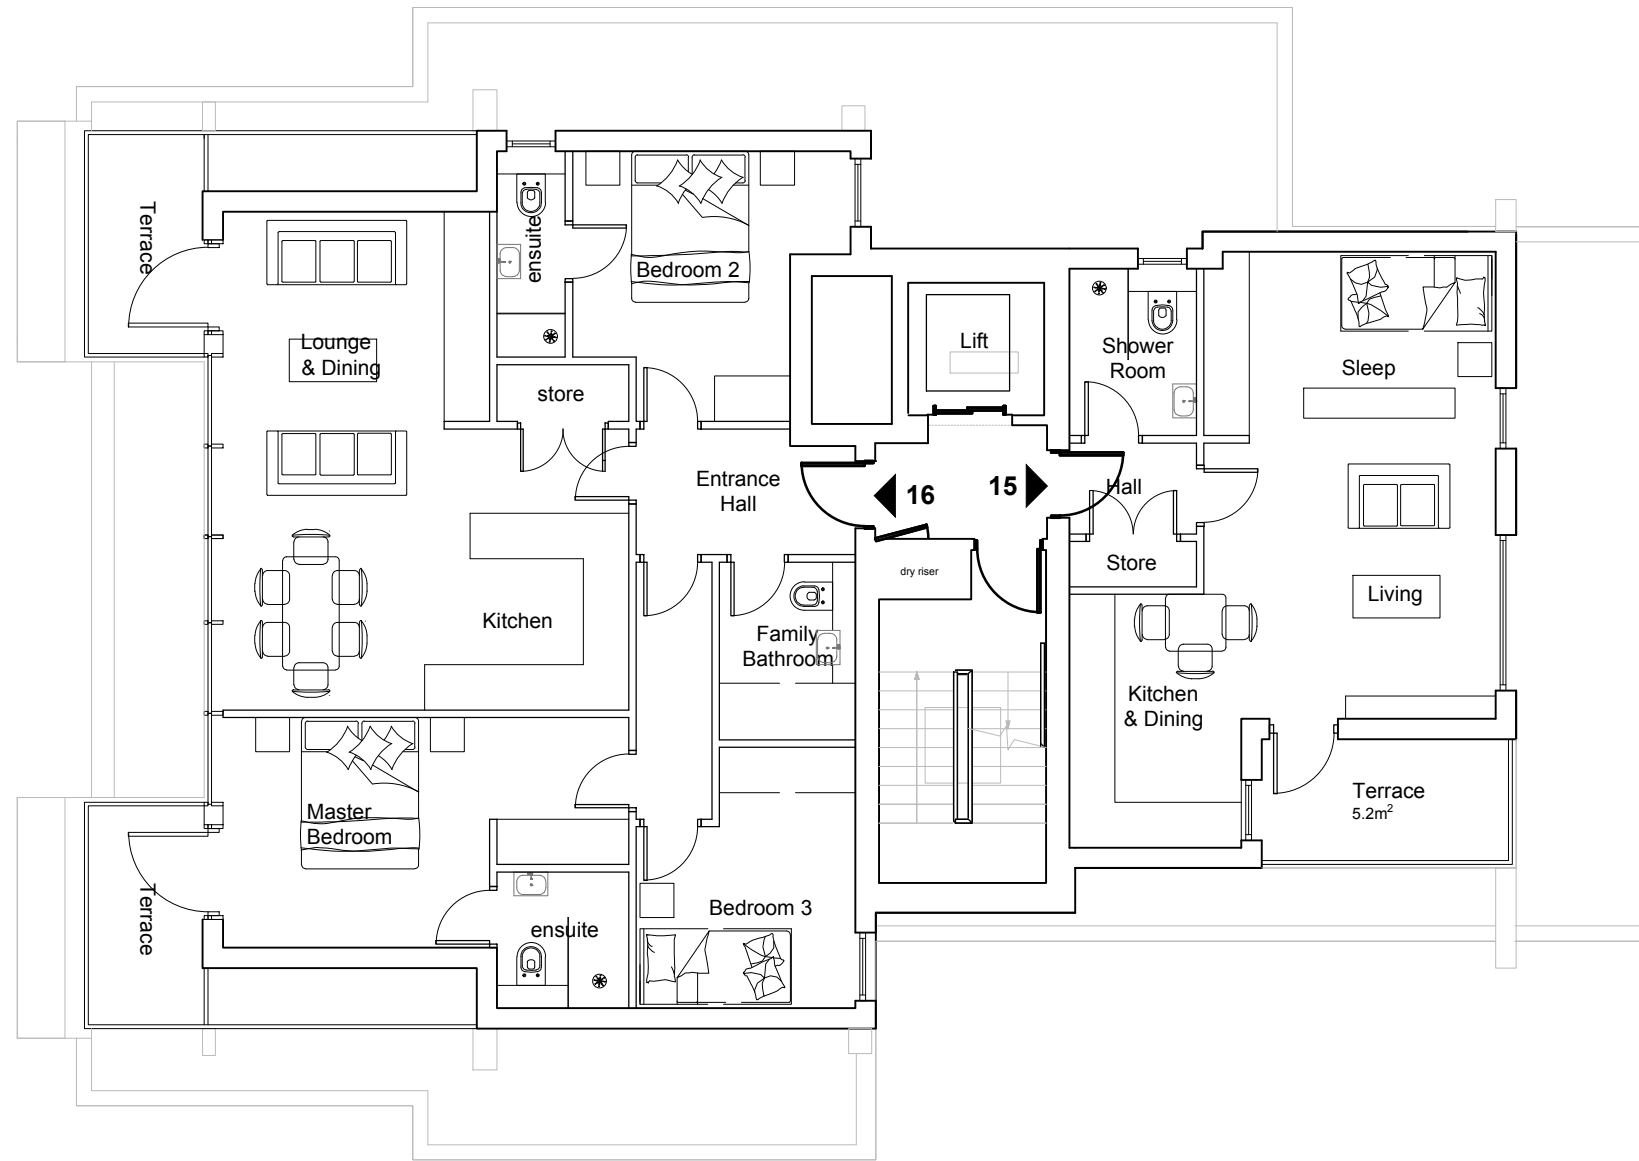

Accommodation Schedule

Unit 15 - 38m² - 1-bed/1-person flat
Unit 16 - 87m² - 3-bed/5-person flat



523 FINCHLEY ROAD - PROPOSED FIFTH FLOOR PLAN

