
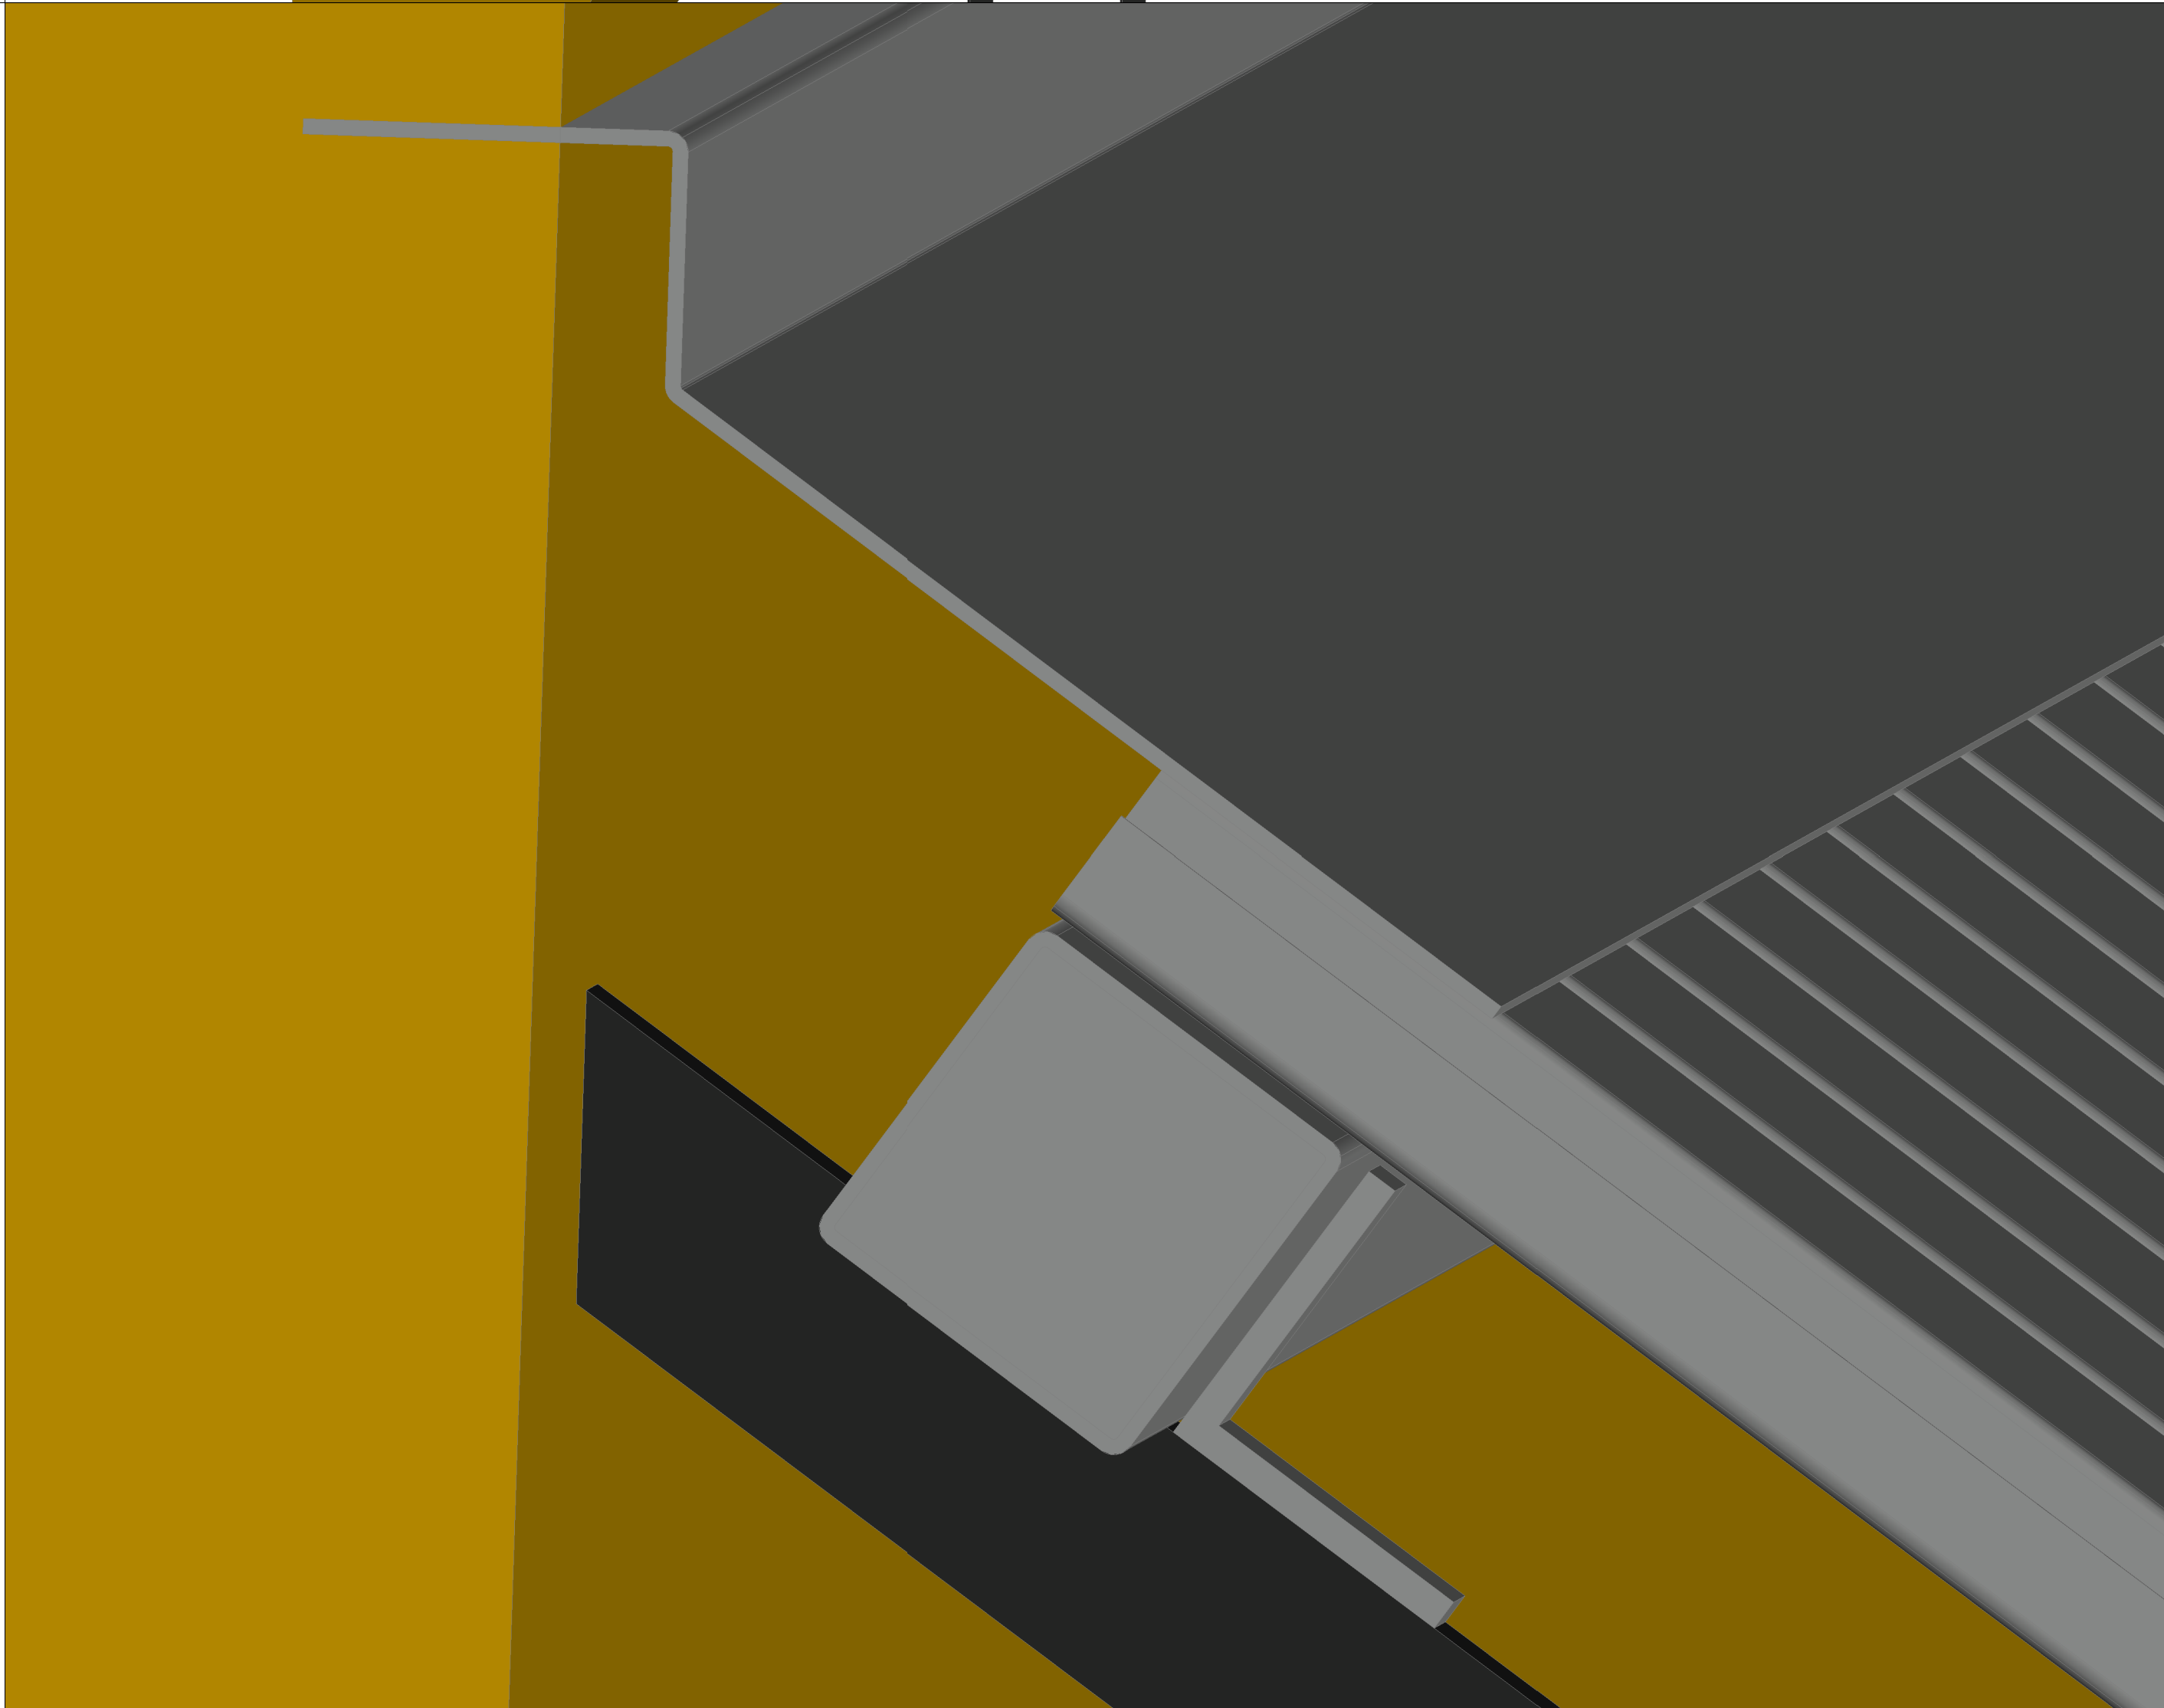
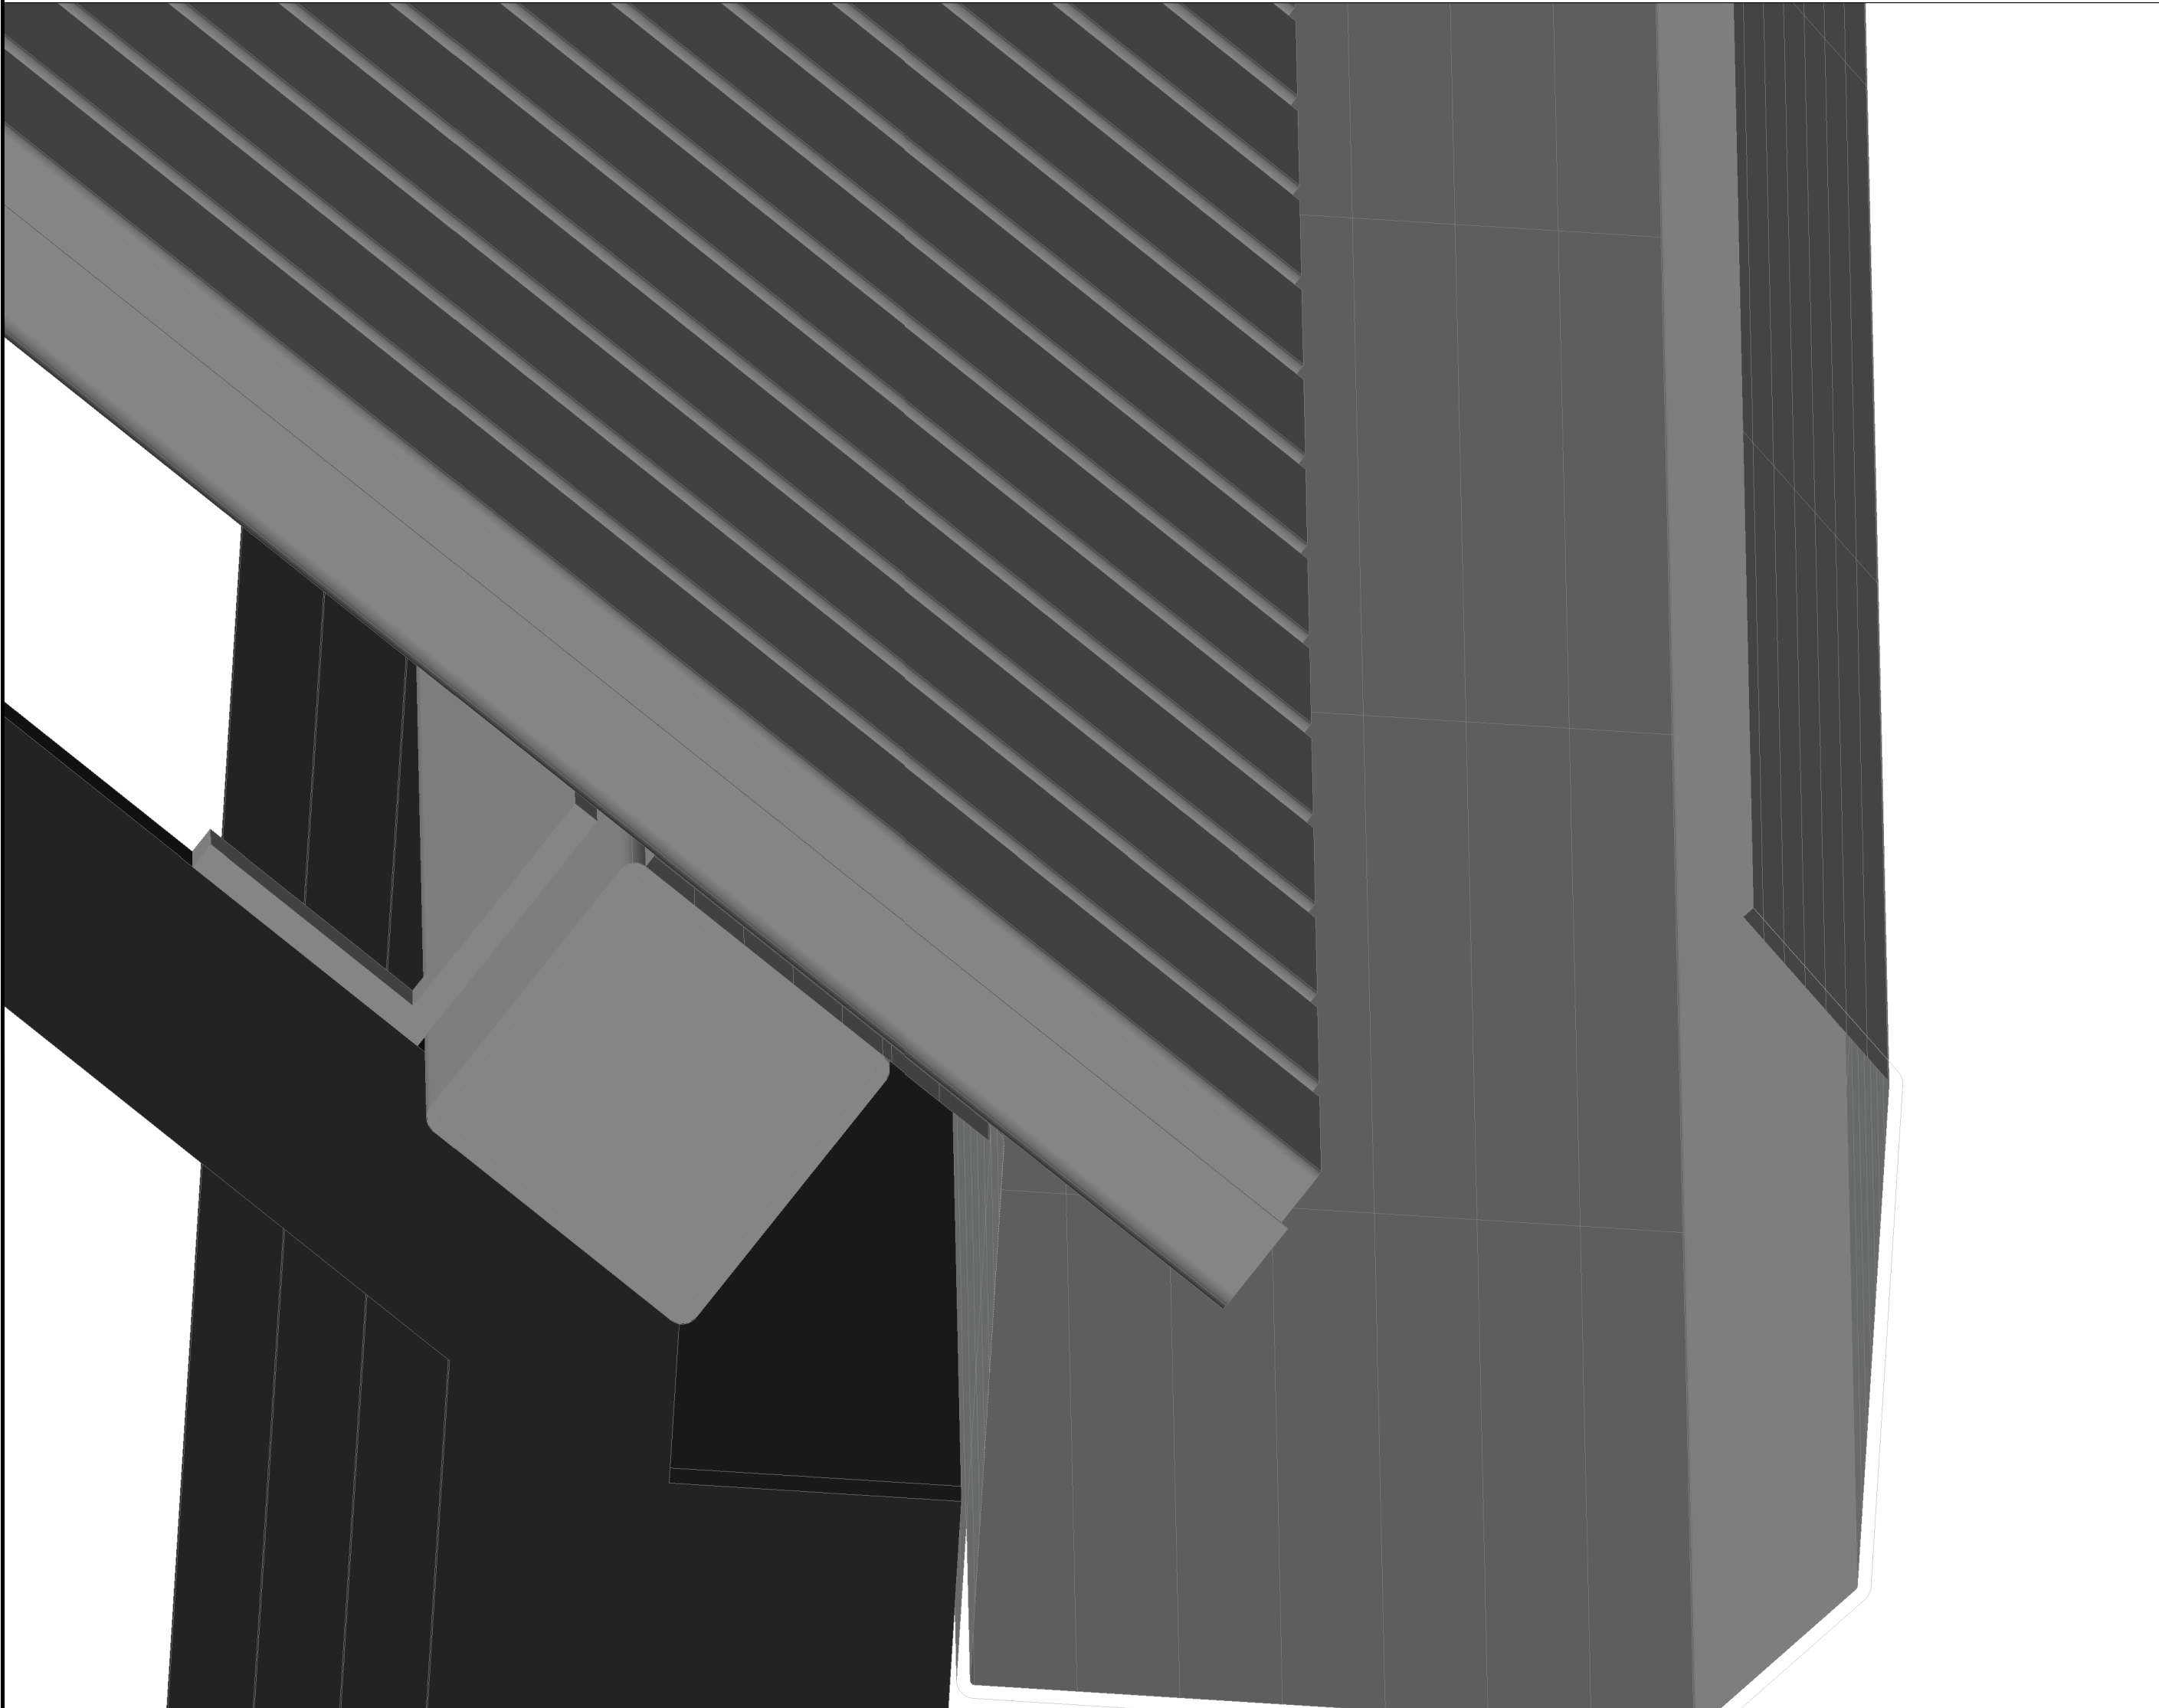
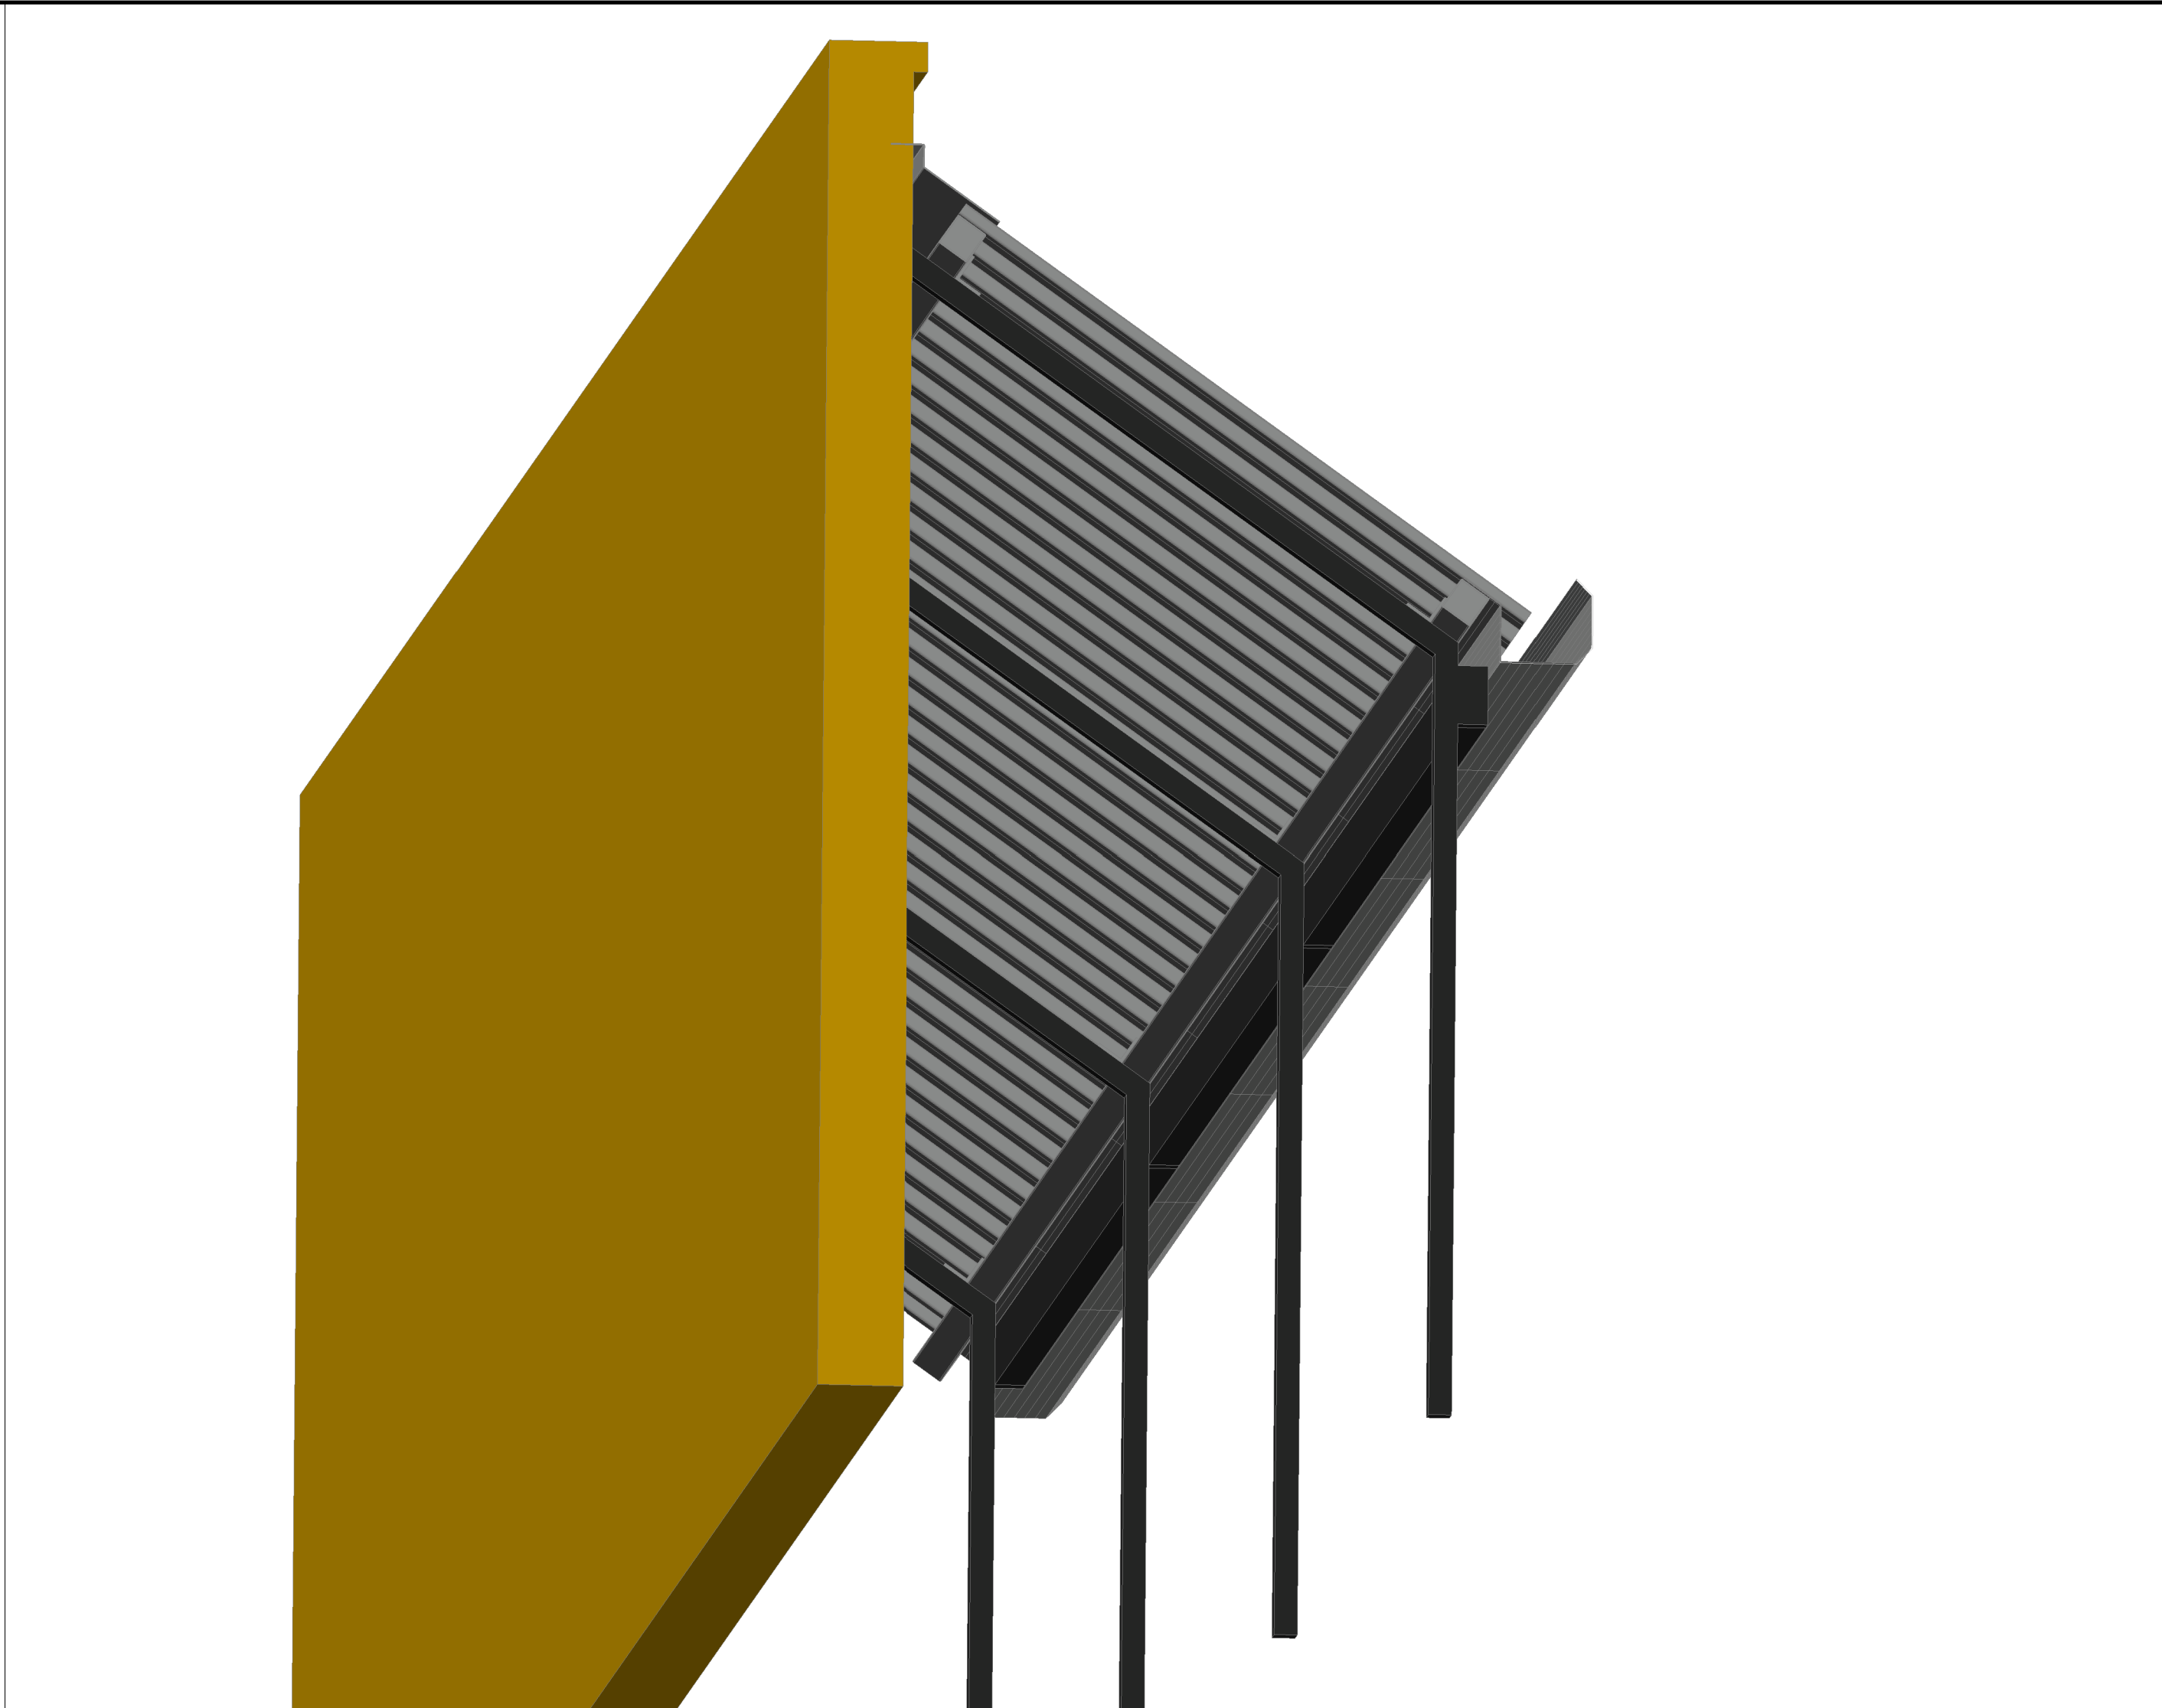


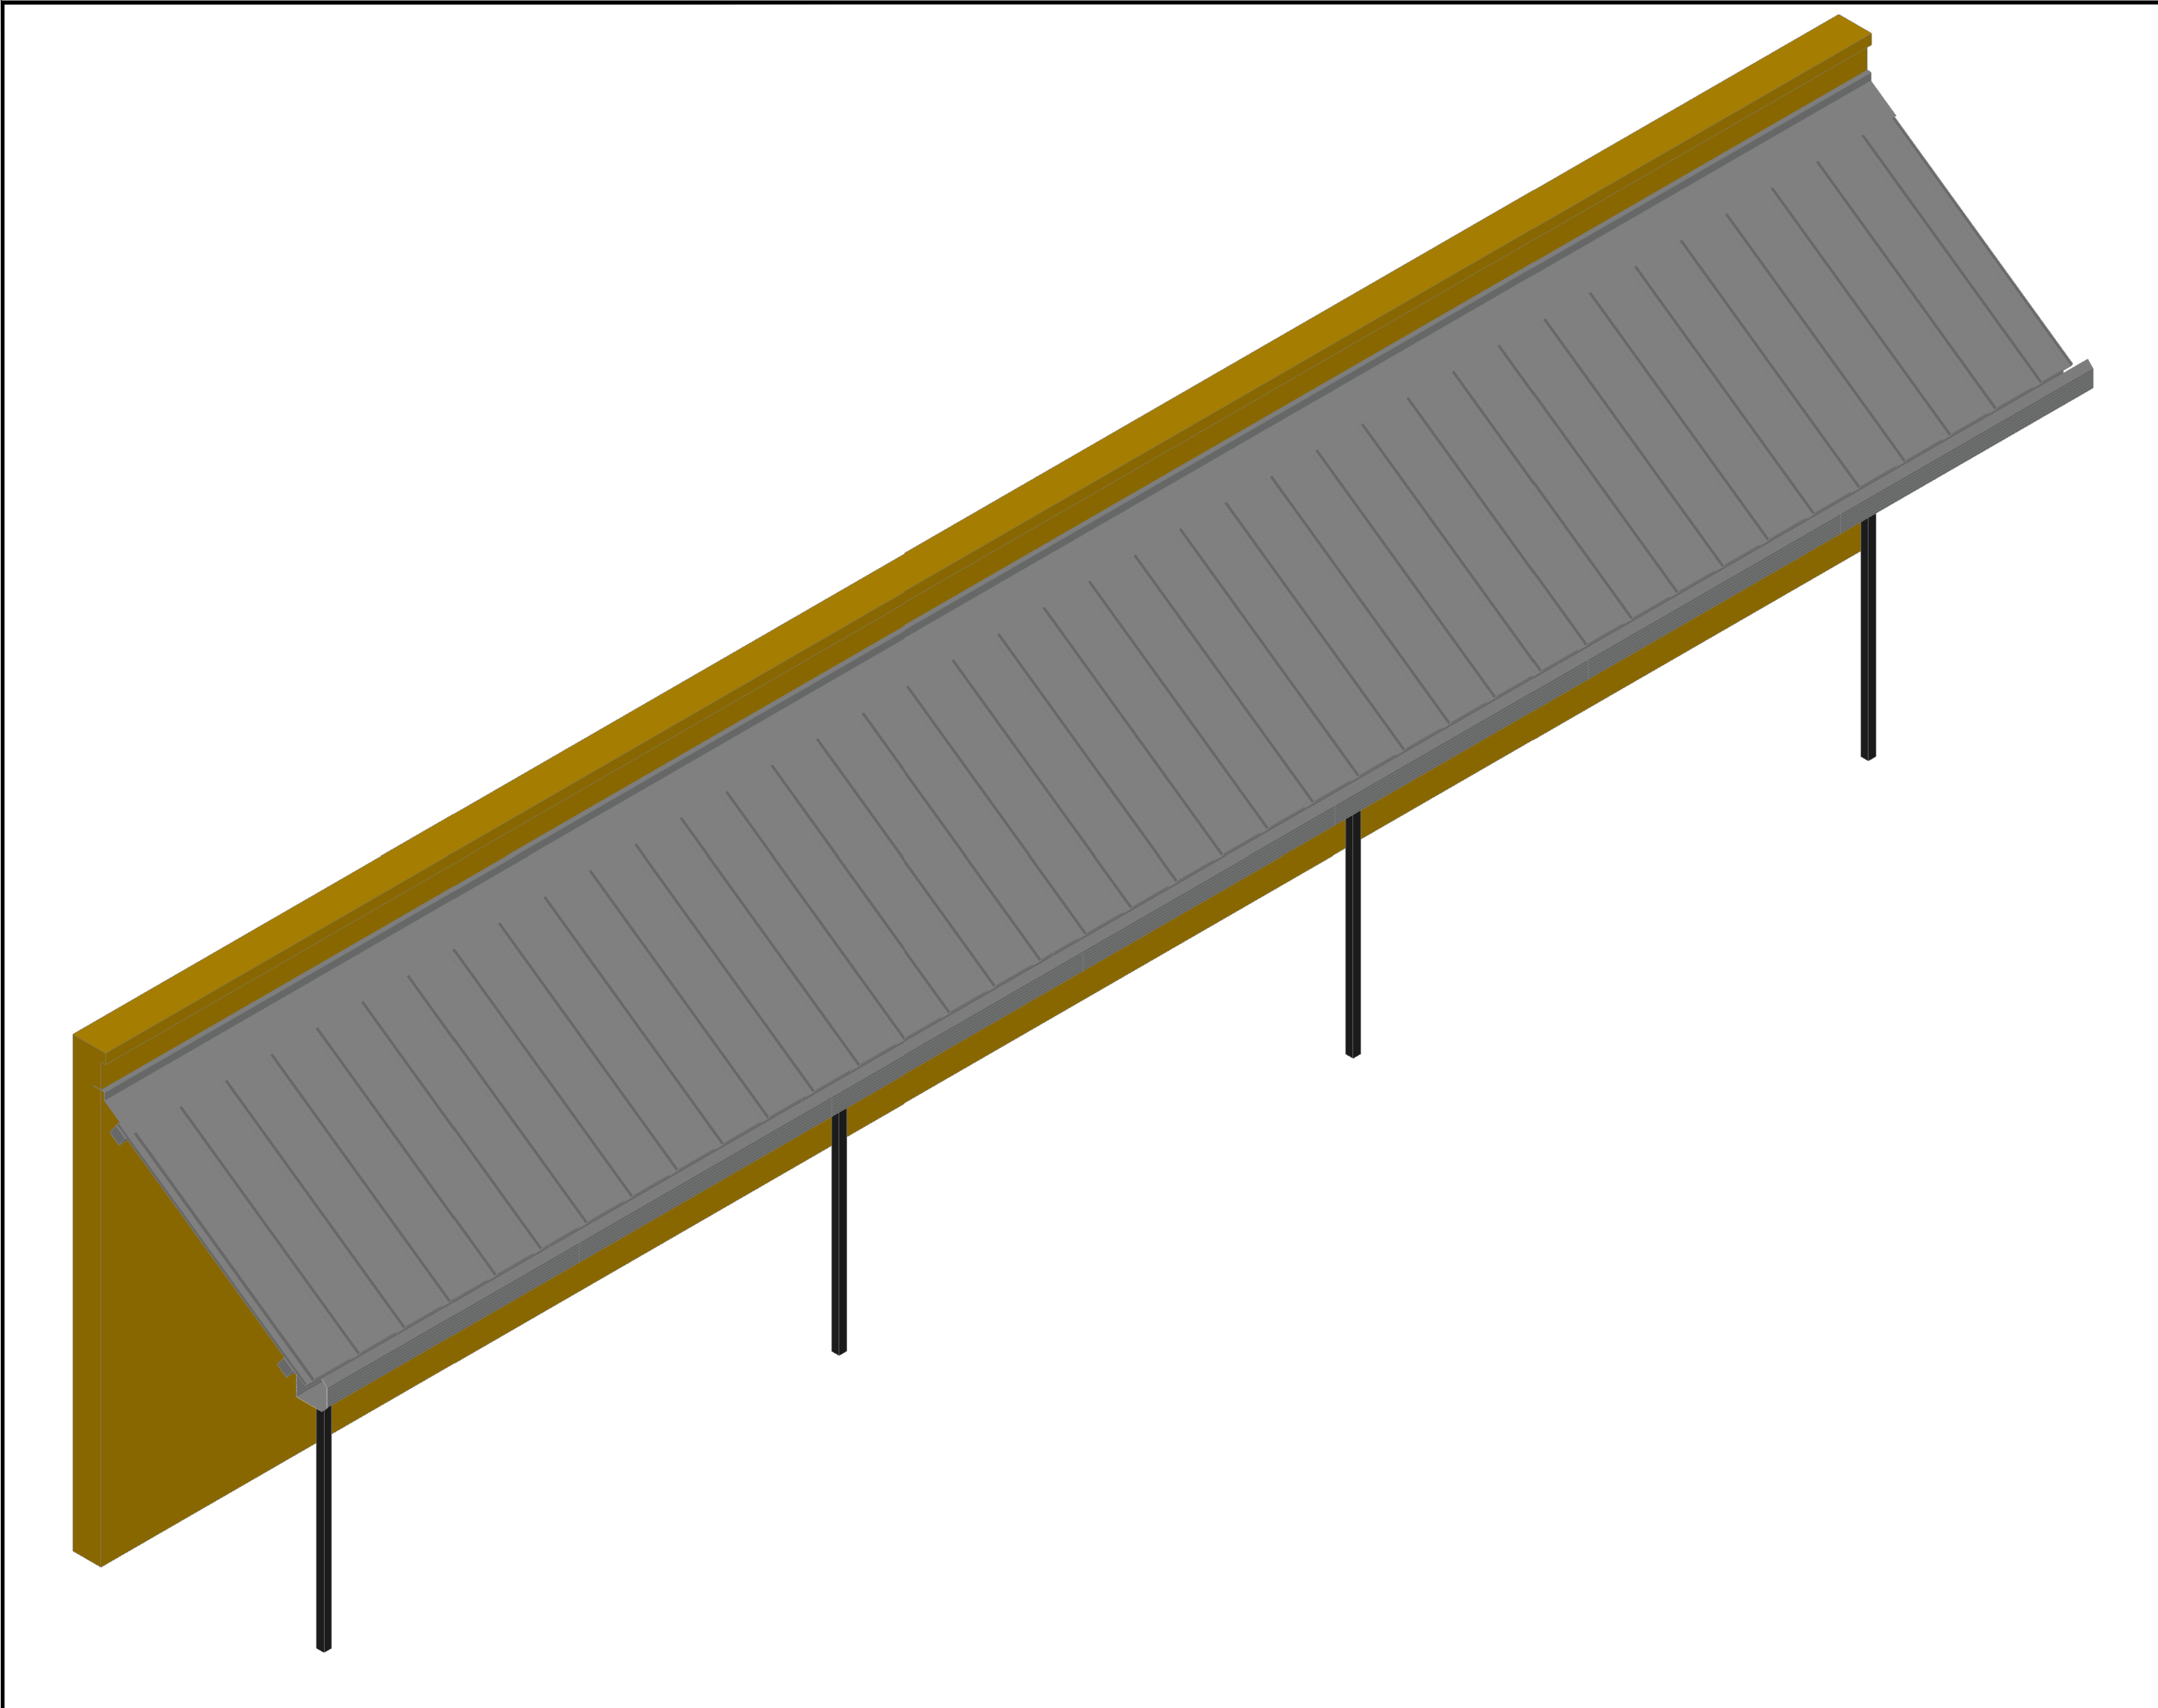

REV N°		DESCRIPTION OF REVISION		DATE	BY												
STATUS		ISSUED FOR APPROVAL															
TWINFIX TWINFIX LIMITED, 201 CAVENDISH PLACE, BIRCHWOOD PARK, BIRCHWOOD WARRINGTON CH53 9NU TEL: 01925 811 311 WEB: www.twinfix.co.uk EMAIL: design@twinfix.co.uk  This drawing is a confidential communication and is the property of Twinfix Limited and is returnable on request. It must not be copied, loaned or communicated without the written consent of Twinfix Limited. © 2019 CUSTOMER WATES PROJECT KENBROOK HOUSE DRAWING TITLE ISOMETRIC VIEWS <tr><td>SIZE A1</td><td>SCALE AS SHOWN</td><td>ORIGINAL ISSUE 10.11.2022</td><td colspan="3">DRAWN BY MATT ALCOCK</td></tr> <tr><td colspan="2">PROJECT No.</td><td>TYPE GA</td><td>AREA-DWG No. 1-02</td><td colspan="2">REV No. XX</td></tr>						SIZE A1	SCALE AS SHOWN	ORIGINAL ISSUE 10.11.2022	DRAWN BY MATT ALCOCK			PROJECT No.		TYPE GA	AREA-DWG No. 1-02	REV No. XX	
SIZE A1	SCALE AS SHOWN	ORIGINAL ISSUE 10.11.2022	DRAWN BY MATT ALCOCK														
PROJECT No.		TYPE GA	AREA-DWG No. 1-02	REV No. XX													