




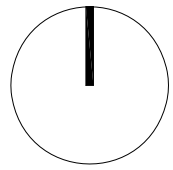


1 LOCATION PLAN
1:1250@A1, 1:2500@A3

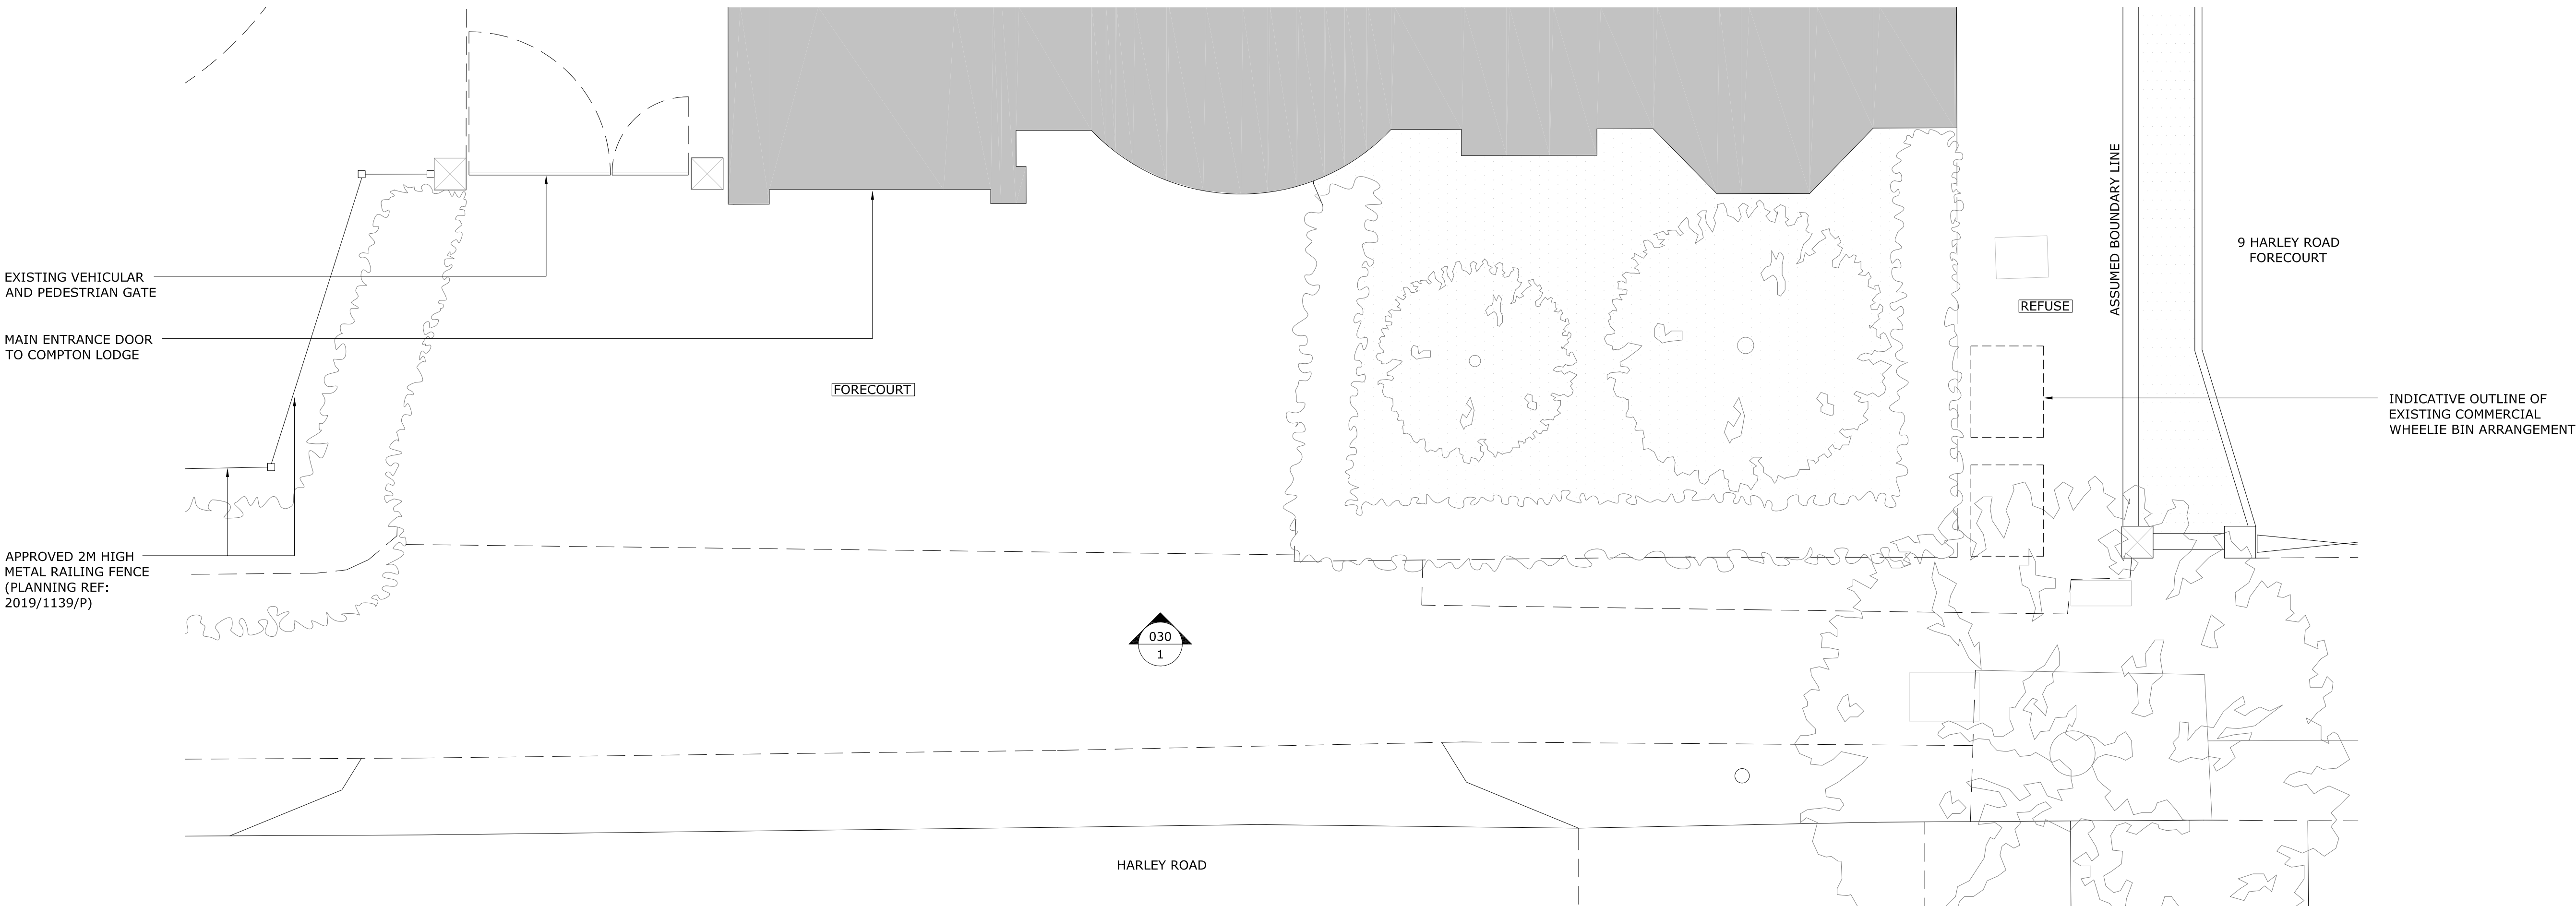

2 BLOCK PLAN
1:500@A1, 1:1000@A3

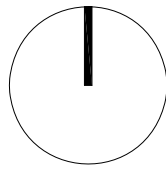

3 EXISTING FORECOURT PLAN
1:50@A1, 1:100@A3

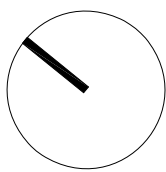

0 .5 1 2 5 METRES @ A1
M. 1:50

GENERAL NOTES:

DO NOT SCALE FROM THIS DRAWING
ALL DIMENSIONS TO BE CHECKED ON SITE
ANY OMISSIONS OR DISCREPANCIES TO BE
REPORTED TO THE ARCHITECT IMMEDIATELY
IF IN DOUBT ASK

P1 23.03.23 PLANNING APPLICATION IK

REV	DATE	NOTES	DR

DRAWING STATUS

PLANNING

CLIENT

PRIVATE

ARCHITECT

FINKERNAGEL ROSS

Third Floor
Unicorn House
221-222 Shoreditch High Street
London E1 6PJ

Tel: 020 7377 5114
info@finkernagelross.com
www.finkernagelross.com

PROJECT

**COMPTON LODGE
7 HARLEY ROAD
LONDON, NW3 3BX**

DRAWING TITLE

LOCATION PLAN, BLOCK PLAN
& EXISTING FORECOURT PLAN

DRAWN	DR. DATE	CHECKED	CH. DATE
IK	20.03.23	IK	20.03.23

SCALE SHEET SIZE

VARIABLES	A1
-----------	----

DRAWING NO	REVISION
------------	----------

7HAR-000	P1
-----------------	-----------