

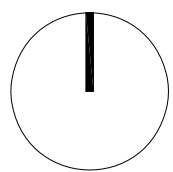



1 LOCATION PLAN  
1:1250@A1, 1:2500@A3

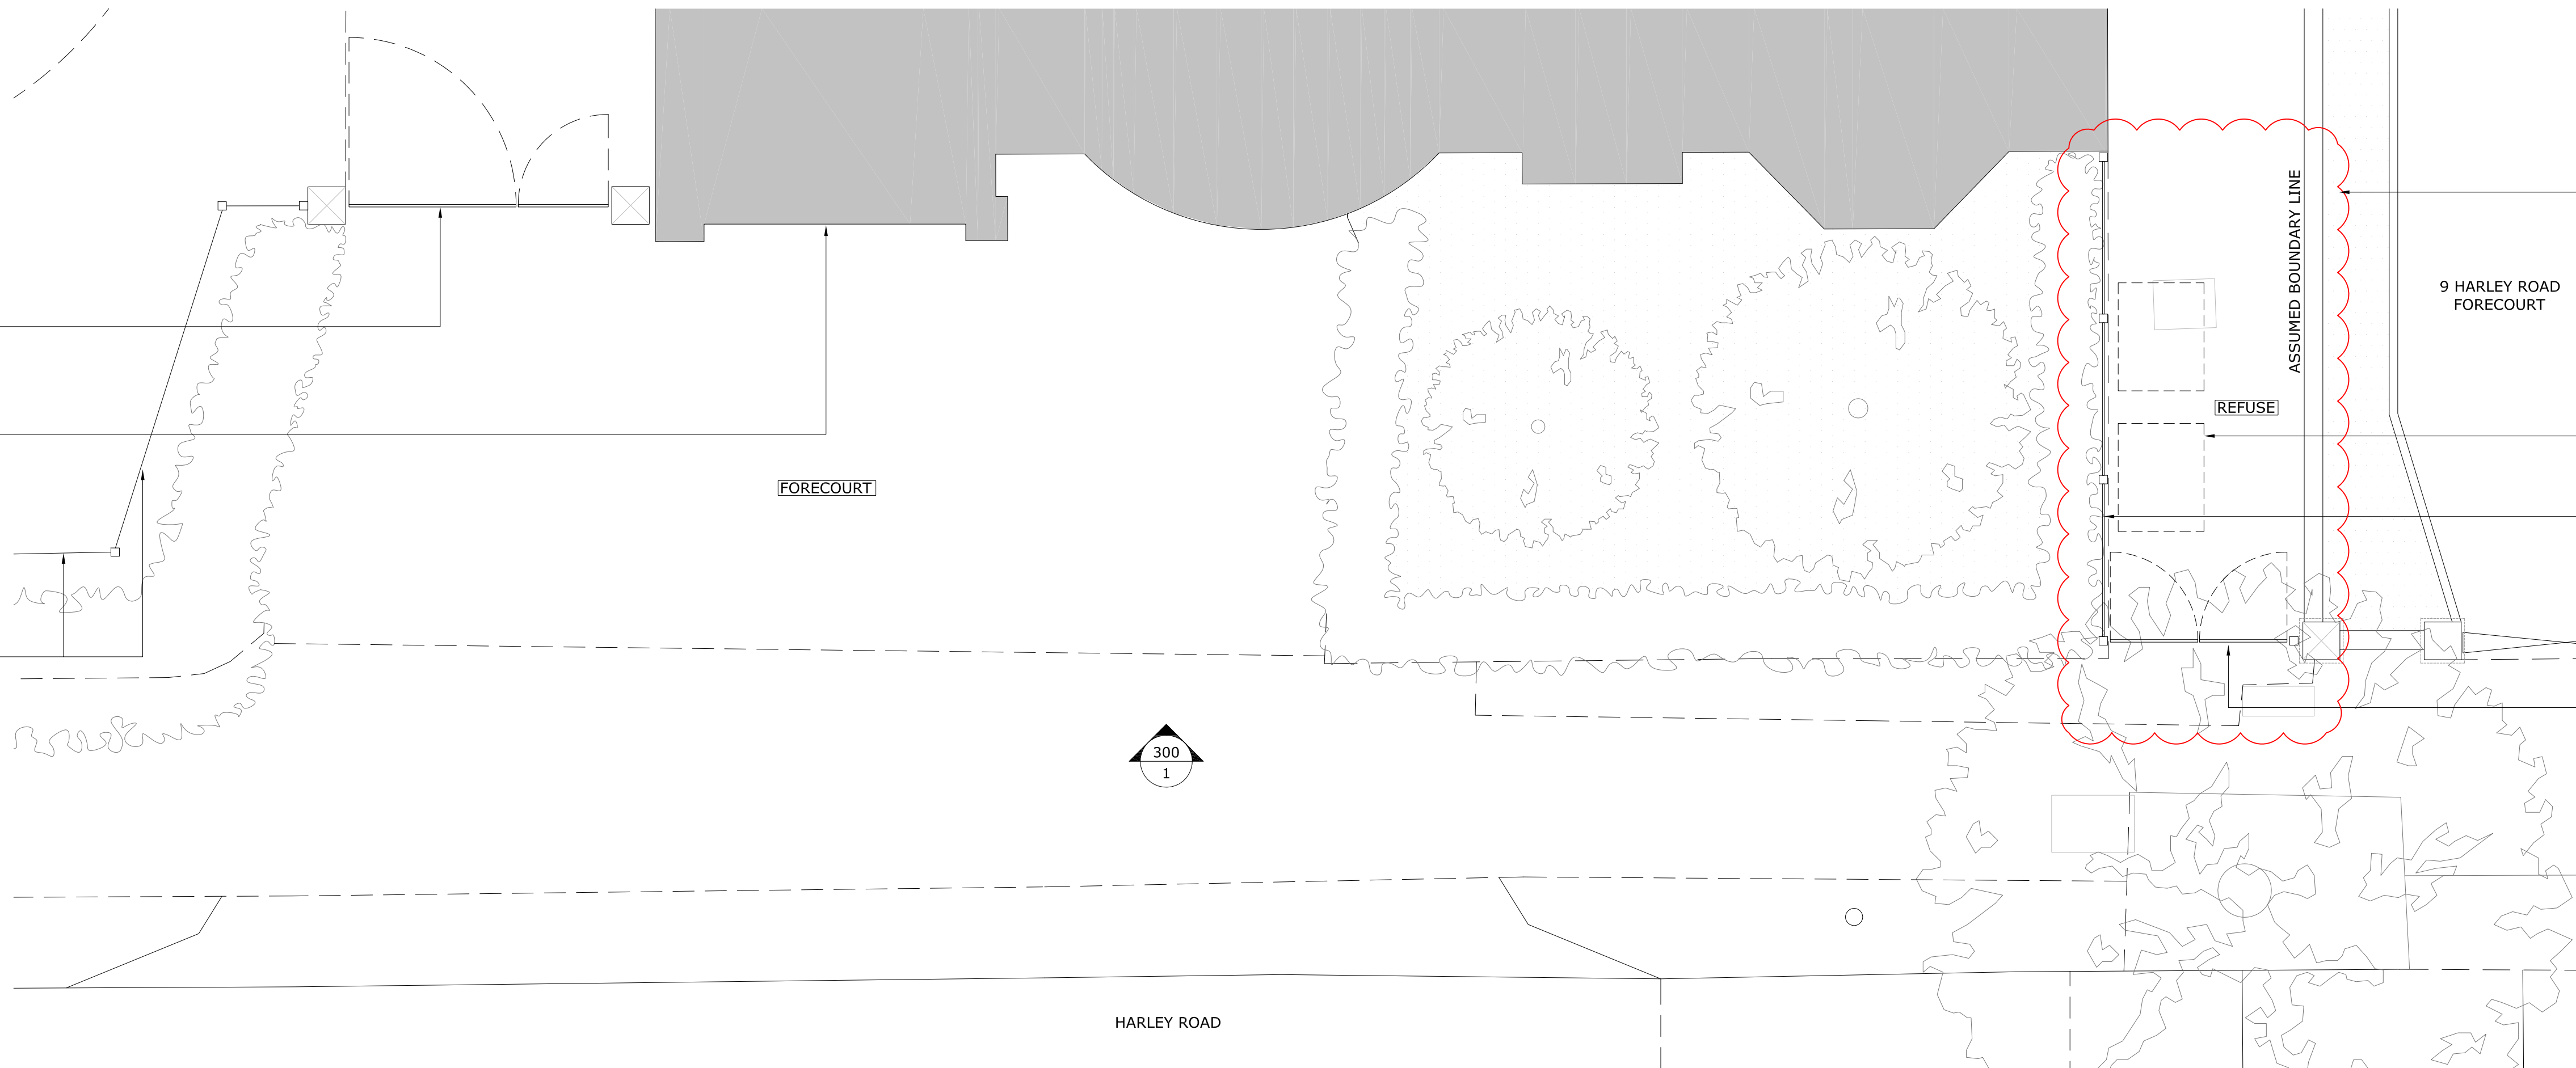

2 BLOCK PLAN  
1:500@A1, 1:1000@A3

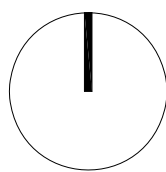

3 PROPOSED FORECOURT PLAN  
1:50@A1, 1:100@A3

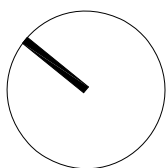

0 .5 1 2 5 METRES @ A1  
M. 1:50

GENERAL NOTES:

DO NOT SCALE FROM THIS DRAWING  
ALL DIMENSIONS TO BE CHECKED ON SITE  
ANY OMISSIONS OR DISCREPANCIES TO BE  
REPORTED TO THE ARCHITECT IMMEDIATELY  
IF IN DOUBT ASK

P2	01.06.23	PLANNING APPLICATION	IK
P1	23.03.23	PLANNING APPLICATION	IK

REV	DATE	NOTES	DR

DRAWING STATUS

PLANNING

CLIENT

PRIVATE

ARCHITECT

FINKERNAGEL ROSS

Third Floor  
Unicorn House  
221-222 Shoreditch High Street  
London E1 6PJ

Tel: 020 7377 5114  
info@finkernagelross.com  
www.finkernagelross.com

PROJECT

COMPTON LODGE  
7 HARLEY ROAD  
LONDON, NW3 3BX

DRAWING TITLE

LOCATION PLAN, BLOCK PLAN  
& PROPOSED FORECOURT PLAN

DRAWN	DR. DATE	CHECKED	CH. DATE
IK	20.03.23	IK	20.03.23

SCALE SHEET SIZE

VARIES A1

DRAWING NO REVISION

7HAR-100

P2