


1 Typical BT1 Ornamental Railing Details 01
1 : 10

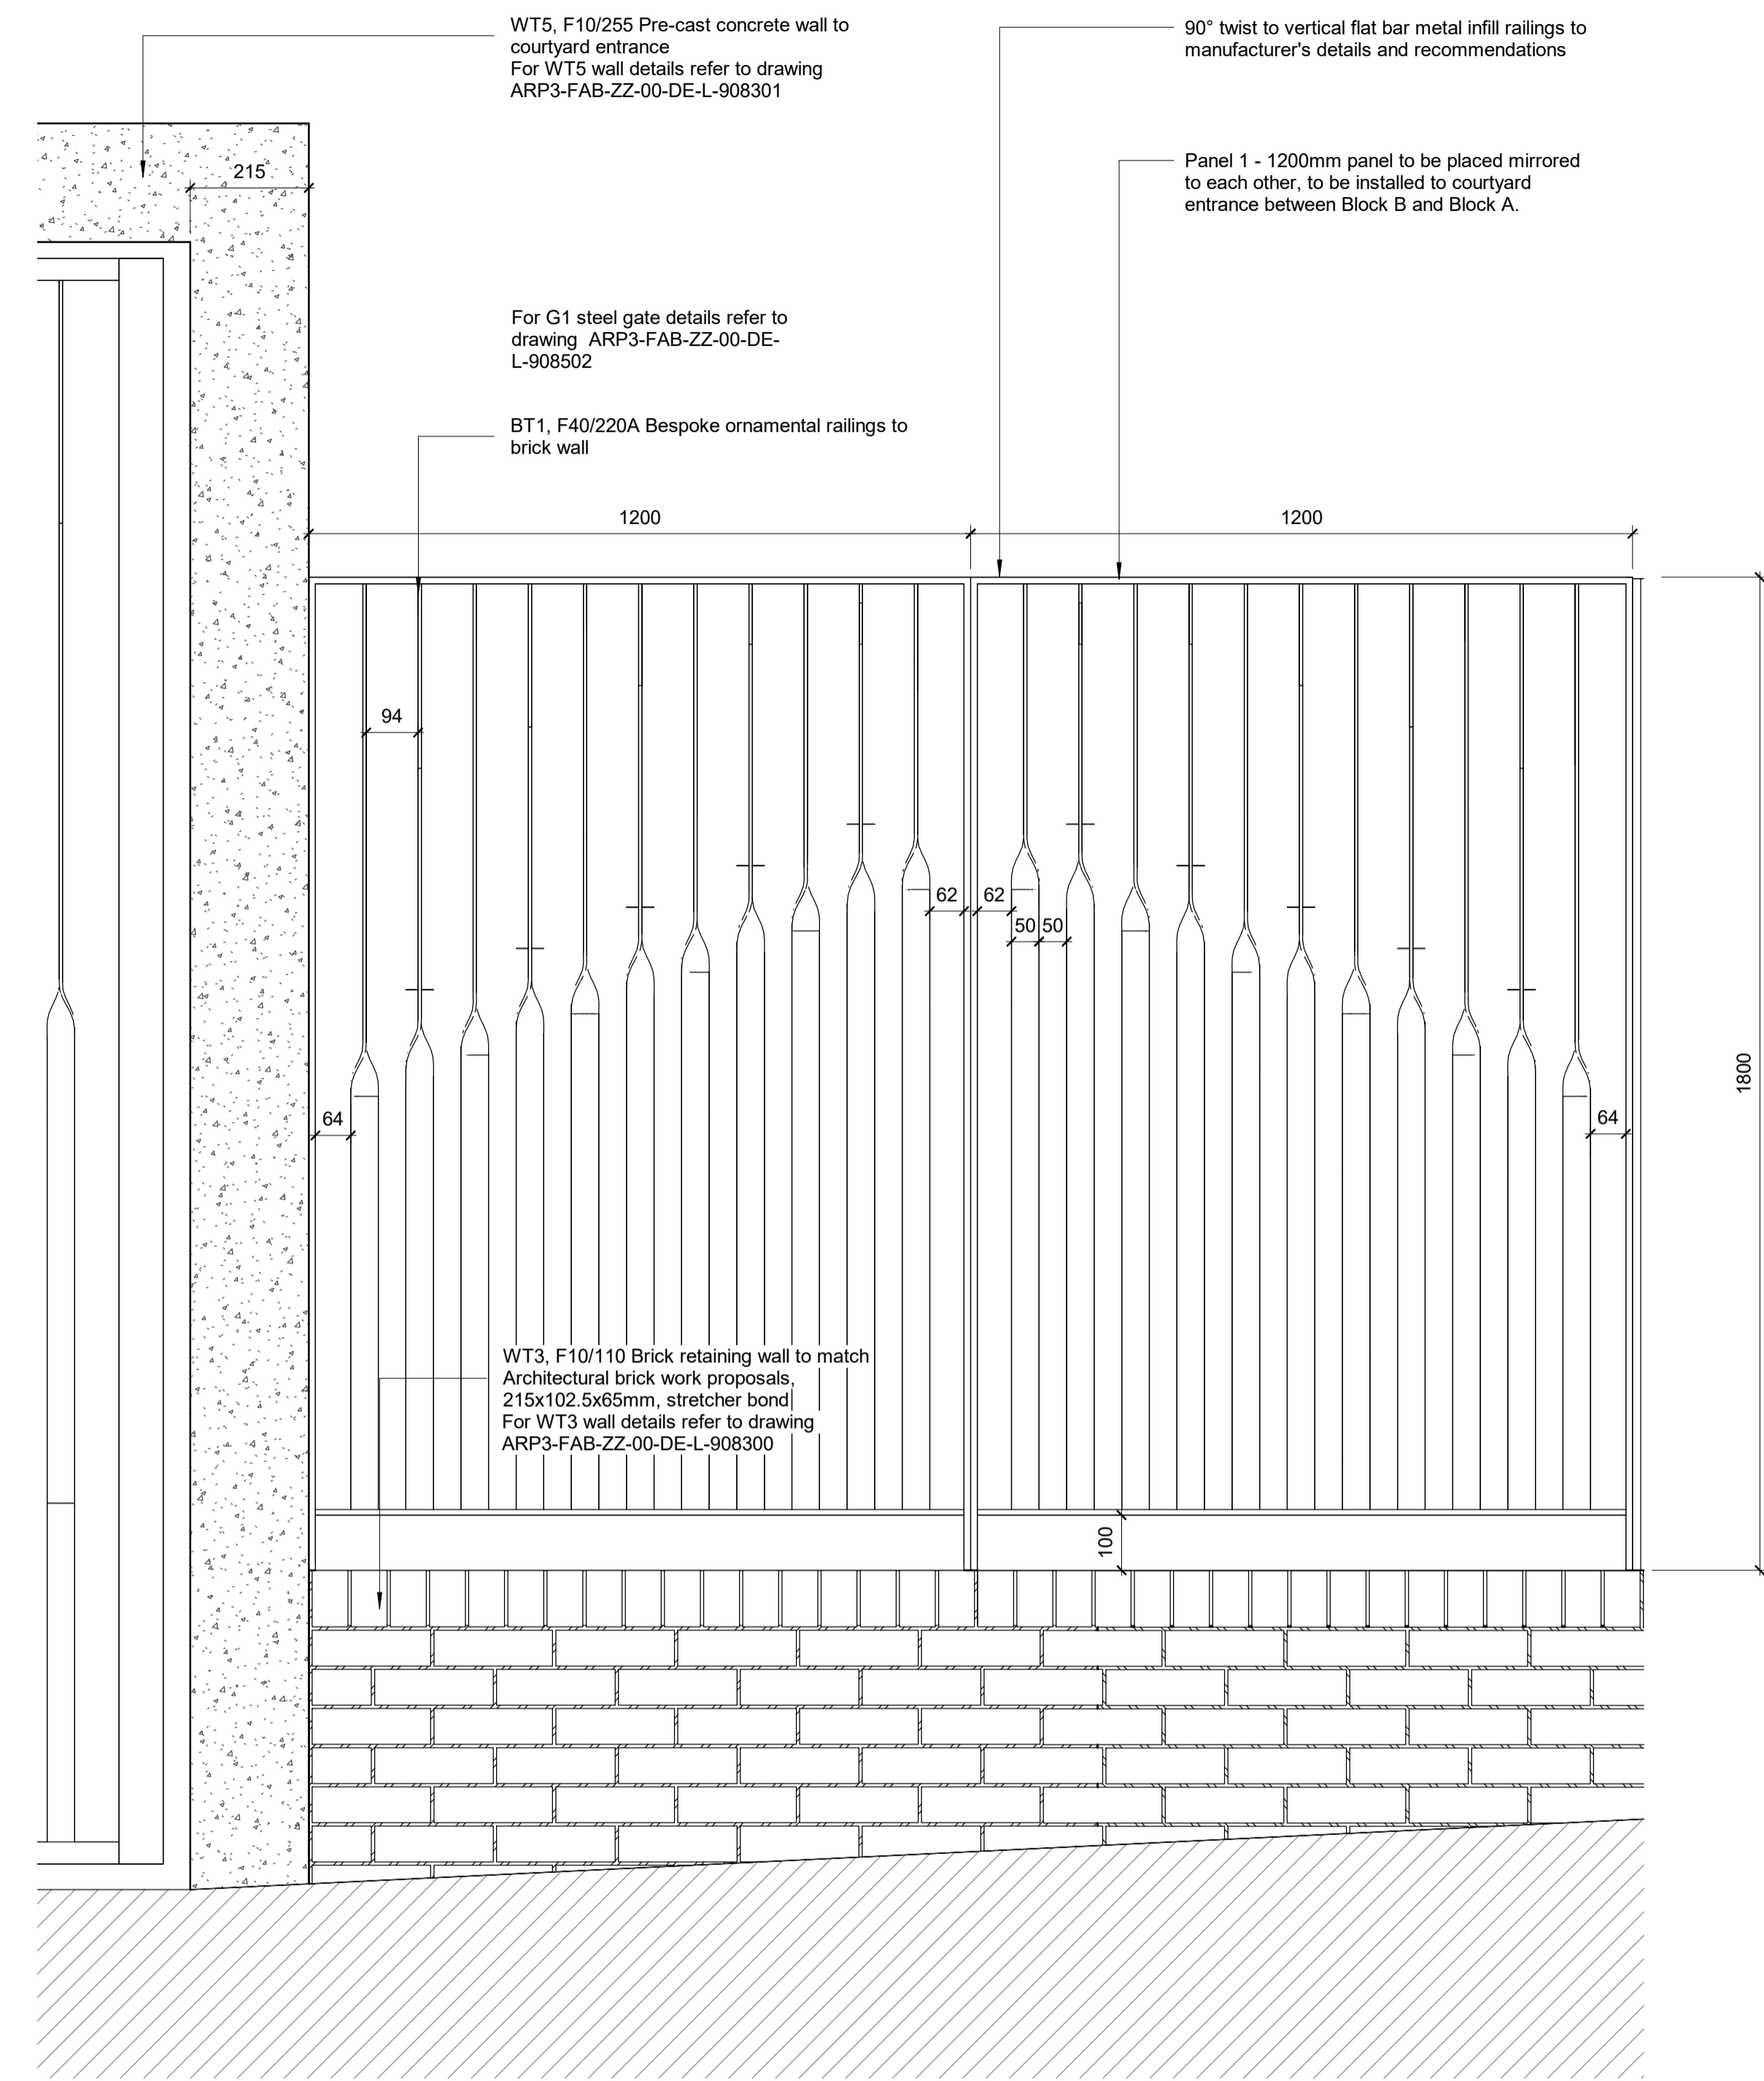

2 Typical BT1 Ornamental Railing Details 02 - Panel 1
1200mm
1 : 10

- KEY:
- BT1 Boundary Type 1: Ornamental railings above brick wall
 - BT2 Boundary Type 2: Handrail to steps
 - BT3 Boundary Type 3: Indicative railings to Architect's design and specification
 - BT4 Boundary Type 4: Ornamental railings
 - G1 Gate Type 1: Ornamental metal gate to courtyard entrance and planting area
 - G2 Gate Type 2: Ornamental metal gate to private garden

- NOTES
- All detail drawings to be read in conjunction with Landscape GA Plans, NBS Specification and Soft landscape schedules.
 - All products to be installed to manufacturer's recommendations
 - For all buildings to landscape finishes to Civil Engineer's detail and specification.
 - All masonry to be F2 S2 as per Structural Engineer's recommendations.
 - All coping bricks to be F2 S2 as per Structural Engineer's recommendations.
 - All mortar to be M12 as per Structural Engineer's recommendations.
 - Use bucket handle or weather-struck mortar jointing.
 - All foundations to landscape retaining walls to Structural Engineer's detail and specification, and to Contractor's proposals.
 - All footings and foundations to landscape furniture, play equipment to manufacturer's recommendations and to Contractor's proposals.
 - All fixing method to fences, railings, handrails, furniture, play equipment to manufacturer's recommendations.

- Notes
1. This drawing is the property of fabrik ltd. It must not be copied or reproduced without written consent.
 2. Only figured dimensions are to be taken from this drawing. All contractors must visit site and be responsible for taking and checking all dimensions related to the works shown on the drawing.
 3. The original of this drawing has coloured lines. Do not rely on the monochrome copy.

No.	Date	Reason	Name
P2	24/02/2023	Stage 4A Issue - Comments Incorporated	XL
P1	31/01/2023	Stage 4a Issue	XL



First Floor
4-8 Emerson Street
London
SE1 9DU
T : 0207 620 1453
F : 0207 261 9126
E : london@fabrikuk.com
W : www.fabrikuk.com

Project
ABBEY AREA PHASE 3 for WATES

Drawing
Landscape Boundary Details Sheet 1

Scale	Date	Approved	Checked	Drawn
1 : 10	@A1	31/01/23	MB	DY

Project No.	Drawing No.	Revision
D2857, ARP3	ARP3-FAB-ZZ-00-DE-L-908500	P2

- Preliminary
- Issued for Design/Information
- Issued for Planning Approval
- Issued for Tender
- Issued for Construction
- As Built