



Refer to ARP3-FAB-ZZ-00-DR-L-903004 &
Refer to ARP3-FAB-ZZ-00-DR-L-903007

Refer to ARP3-FAB-ZZ-00-DR-L-903003 &
Refer to ARP3-FAB-ZZ-00-DR-L-903006

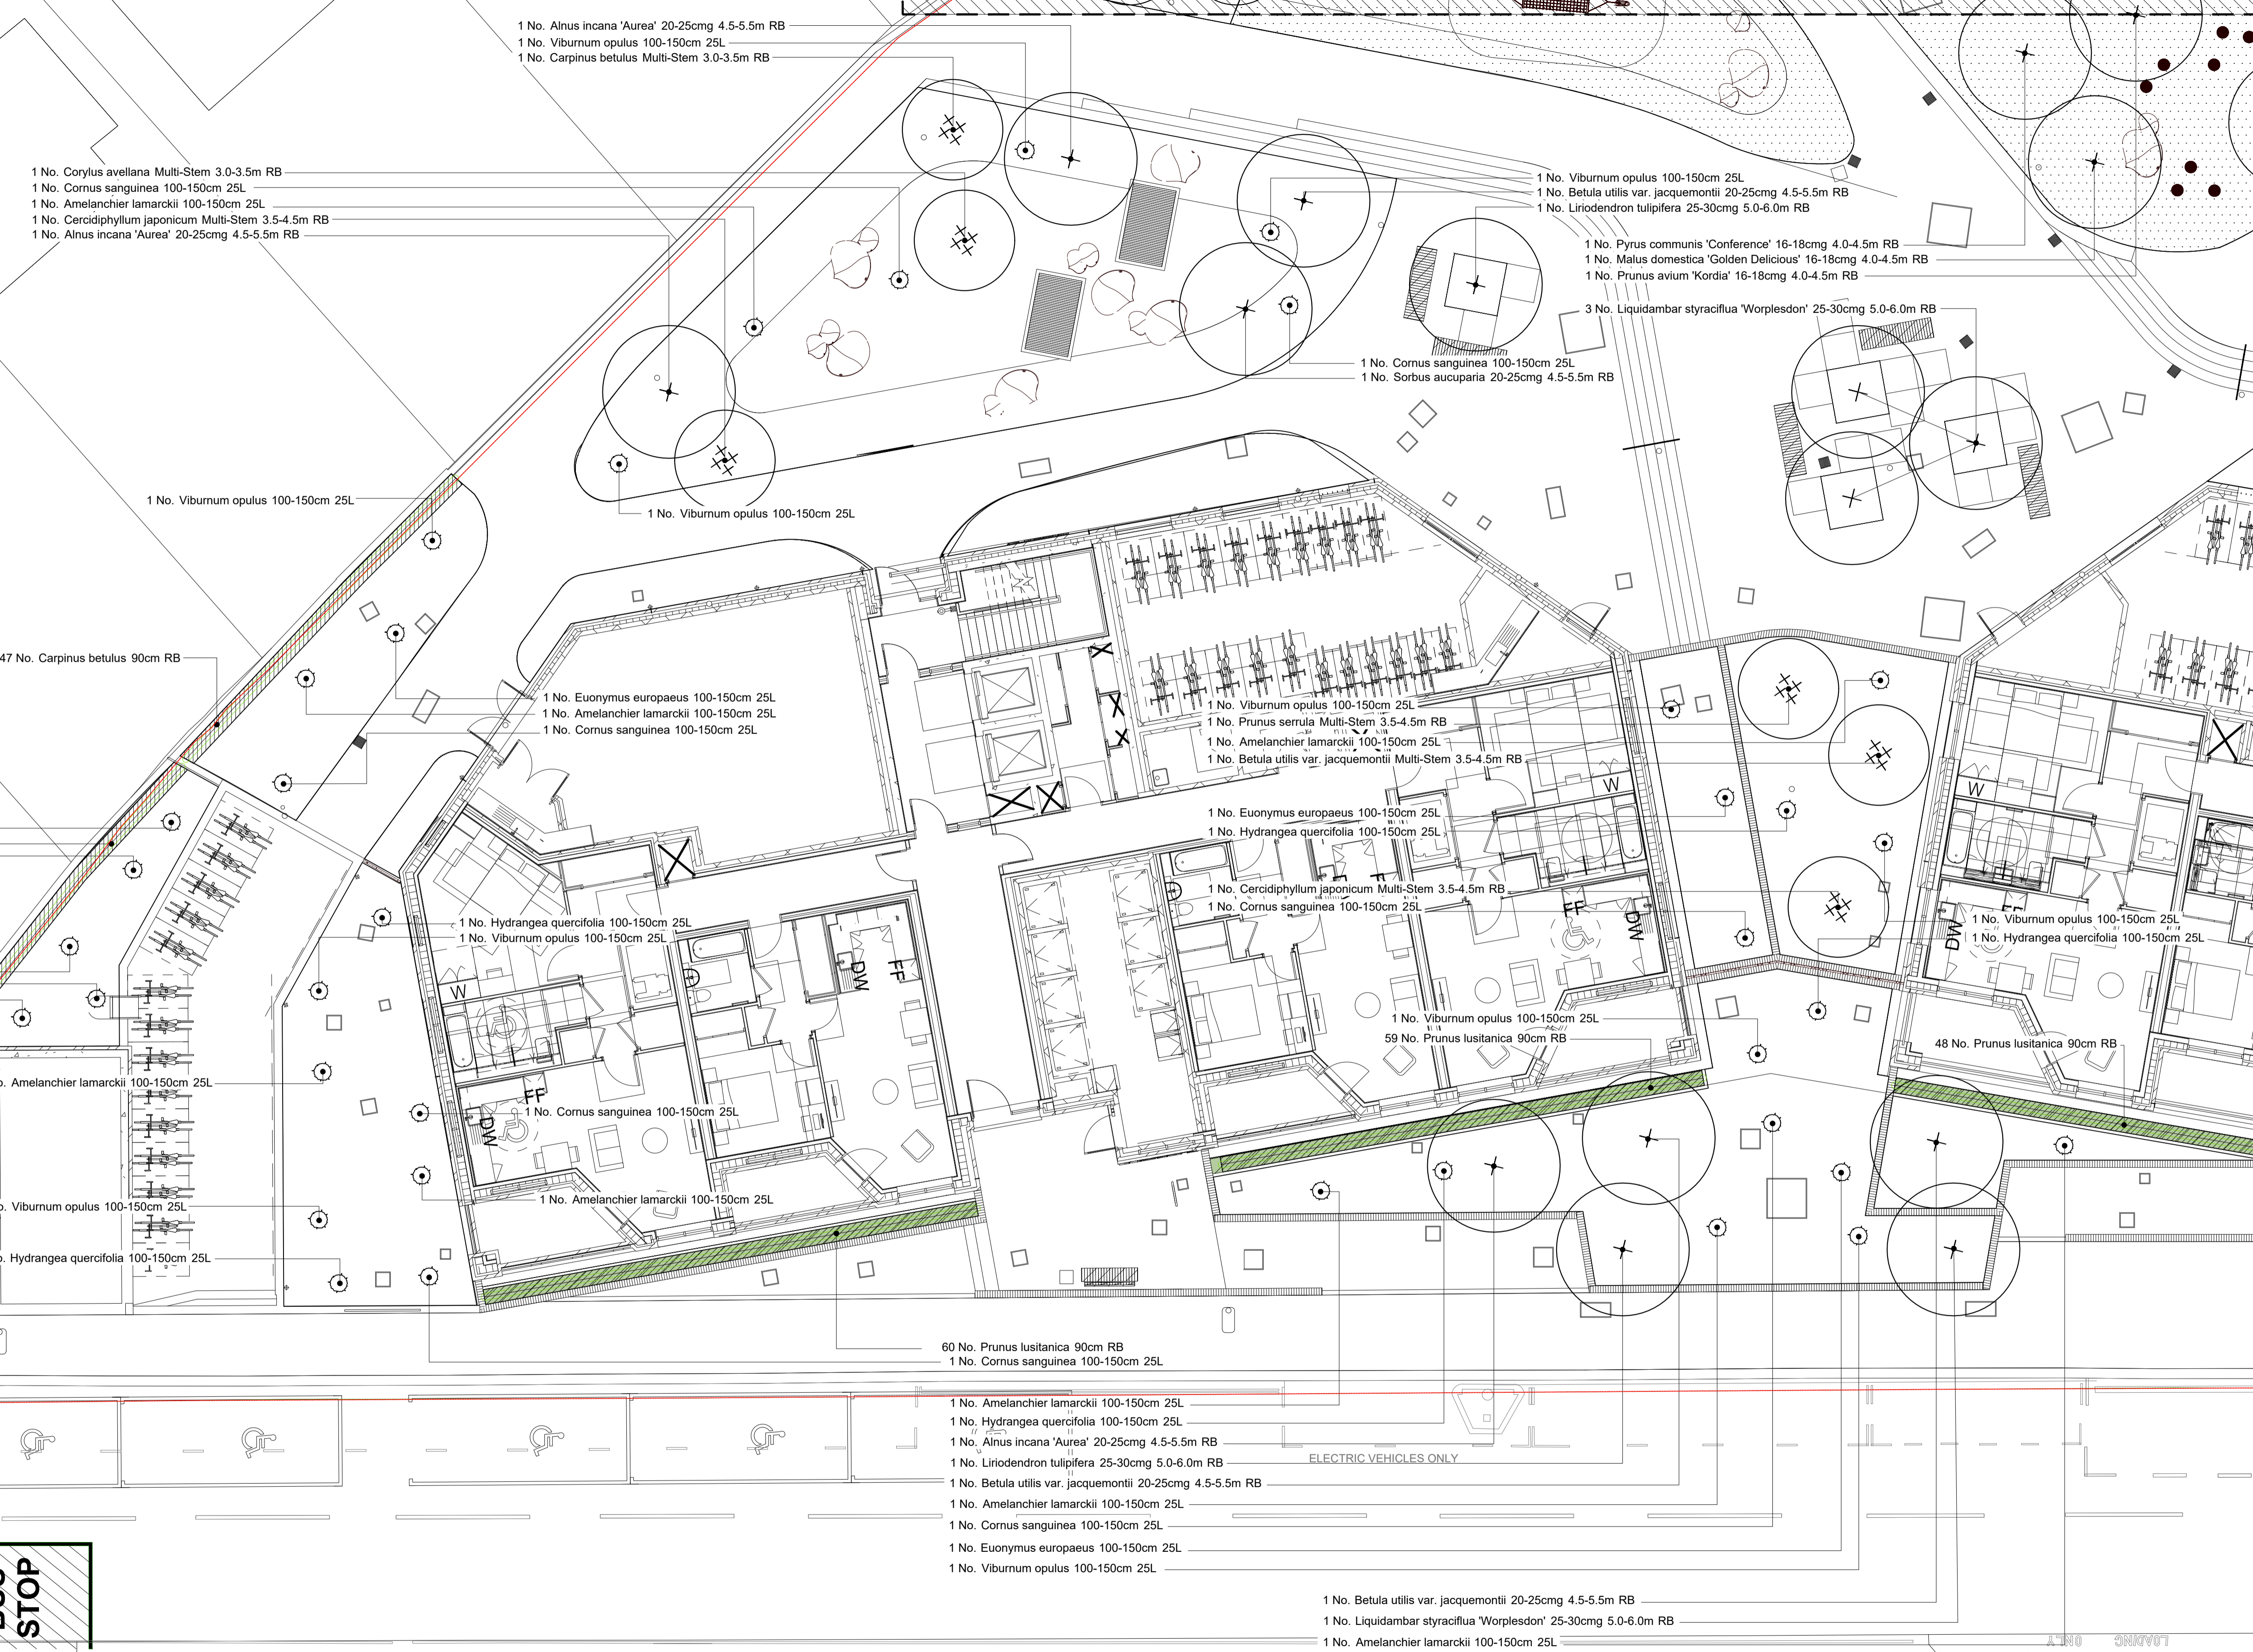


BUS STOP

ELECTRIC VEHICLES ONLY

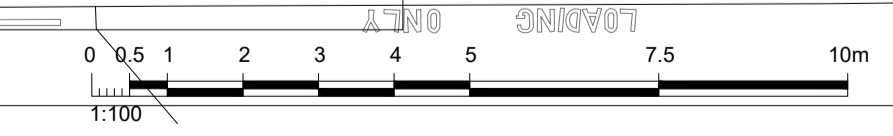

- Drawing Information**
- ARP3-FAB-ZZ-00-SH-L-903000 Soft Landscape Specification Notes
 - ARP3-FAB-ZZ-00-SH-L-903001 Detailed Planting Schedule
 - ARP3-FAB-ZZ-00-DR-L-903002 Detailed Planting Plan - Sheet 1 of 6 - Trees, Hedges & Specimens
 - ARP3-FAB-ZZ-00-DR-L-903003 Detailed Planting Plan - Sheet 2 of 6 - Trees, Hedges & Specimens
 - ARP3-FAB-ZZ-00-DR-L-903004 Detailed Planting Plan - Sheet 3 of 6 - Trees, Hedges & Specimens
 - ARP3-FAB-ZZ-00-DR-L-903005 Detailed Planting Plan - Sheet 4 of 6 - Groundcover & Matrix Mixes
 - ARP3-FAB-ZZ-00-DR-L-903006 Detailed Planting Plan - Sheet 5 of 6 - Groundcover & Matrix Mixes
 - ARP3-FAB-ZZ-00-DR-L-903007 Detailed Planting Plan - Sheet 6 of 6 - Groundcover & Matrix Mixes

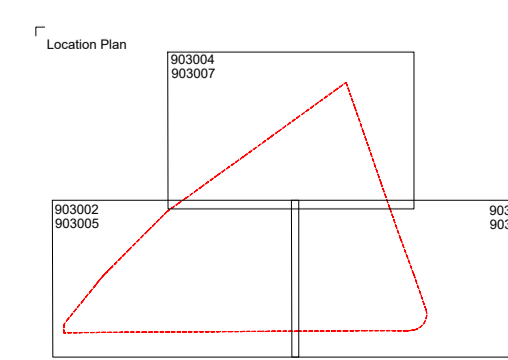

fabik landscape architects
Lenton House | 15 Lenton Street | Abingdon | Hampshire | GU24 1HG
T: 01245 932510 | E: info@fabrik.com | W: www.fabrik.com

Project: **Abbey Area Phase 3**
Drawing Title: **Detailed Planting Plan - Sheet 1 of 6**
Client: **Wates**

Issue Number: **D2857** Drawing Number: **ARP3-FAB-ZZ-00-DR-L-903002** Date of First Issue: **Jan 1 2023**

Drawn By: **JN** Checked By: **DY** Drawn Scale: **1:100 @ A1** Issue Number: **P02**

Rev	Date	By	Check	Description
P1	19.05.23	JN	MB	STAGE 4A ISSUE - SALVAGED BENCH AND SCULPTURE REMOVED
P2	21.01.23	JN	DY	STAGE 4A ISSUE

1. This drawing is copyright of fabrik ltd. It must not be copied or reproduced without written consent from the owner.
2. Do not scale from this drawing. Only figured dimensions are to be taken from this drawing.
3. All contractors must read and be responsible for taking up and checking all dimensions related to the works shown on the drawing prior to fabrication or setting out.
4. This drawing uses coloured lines. Please do not rely on a monochrome copy.