

Refer to ARP3-FAB-ZZ-00-DR-L-903004 &
Refer to ARP3-FAB-ZZ-00-DR-L-903007

1 No. Malus domestica 'Cox's Orange Pippin' 16-18cmg 4.0-4.5m RB

1 No. Prunus serrula Multi-Stem 3.5-4.5m RB
1 No. Cercidiphyllum japonicum Multi-Stem 3.5-4.5m RB
1 No. Euonymus europaeus 100-150cm 25L
1 No. Viburnum opulus 100-150cm 25L
1 No. Betula pubescens 20-25cmg 4.5-5.5m RB
1 No. Hydrangea quercifolia 100-150cm 25L
1 No. Cornus sanguinea 100-150cm 25L

1 No. Amelanchier lamarckii 100-150cm 25L
1 No. Viburnum opulus 100-150cm 25L

BLOCK B

BUS SHELTER



BUS
STOP

REFUSE ONLY

1 No. Amelanchier lamarckii 100-150cm 25L
1 No. Hydrangea quercifolia 100-150cm 25L

1 No. Viburnum opulus 100-150cm 25L
1 No. Hydrangea quercifolia 100-150cm 25L

1 No. Viburnum opulus 100-150cm 25L
1 No. Amelanchier lamarckii 100-150cm 25L
1 No. Hydrangea quercifolia 100-150cm 25L

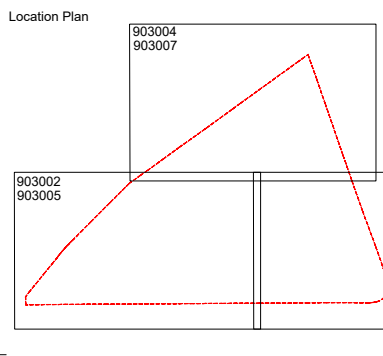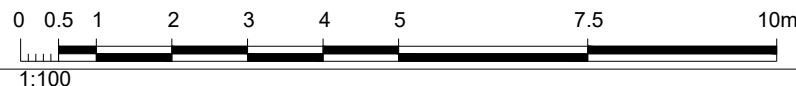

PI	31.01.23	STAGE 4A ISSUE	JN	DY
Revision	Date	Drawn	Drawn	Checked

Disclaimer:
1. This drawing is copyright of Fabrik Ltd. It must not be copied or reproduced without written consent from the owner.
2. Do not scale from this drawing. Only figured dimensions are to be taken from this drawing.
3. All contractors must visit site and be responsible for taking and checking all dimensions related to the works shown on the drawing prior to fabrication or setting out.
4. This drawing uses coloured lines. Please do not rely on a monochrome copy.

External References:
• OSB37-FAB-X-LANDSCAPE-PLANTING GA

- Drawing Information
- ARP3-FAB-ZZ-00-SH-L-903000 Soft Landscape Specification Notes
 - ARP3-FAB-ZZ-00-SH-L-903001 Detailed Planting Schedule
 - ARP3-FAB-ZZ-00-DR-L-903002 Detailed Planting Plan - Sheet 1 of 6 - Trees, Hedges & Specimens
 - ARP3-FAB-ZZ-00-DR-L-903003 Detailed Planting Plan - Sheet 2 of 6 - Trees, Hedges & Specimens
 - ARP3-FAB-ZZ-00-DR-L-903004 Detailed Planting Plan - Sheet 3 of 6 - Trees, Hedges & Specimens
 - ARP3-FAB-ZZ-00-DR-L-903005 Detailed Planting Plan - Sheet 4 of 6 - Groundcover & Matrix Mixes
 - ARP3-FAB-ZZ-00-DR-L-903006 Detailed Planting Plan - Sheet 5 of 6 - Groundcover & Matrix Mixes
 - ARP3-FAB-ZZ-00-DR-L-903007 Detailed Planting Plan - Sheet 6 of 6 - Groundcover & Matrix Mixes

Project
Abbey Area Phase 3

Drawing Title
Detailed Planting Plan - Sheet 2 of 6

Purpose of Issue
ISSUED FOR TENDER

Client
Wates

Drawn By
JN

Checked By
DY

Drawn Scale
1:100 @ A1

Date of First Issue
Jan | 2023

Project Number
D2857

Drawing Number
ARP3-FAB-ZZ-00-DR-L-903003

Revision
P01