

Refer to ARP3-FAB-ZZ-00-DR-L-903004 &  
Refer to ARP3-FAB-ZZ-00-DR-L-903007

- 7 No. Lavandula angustifolia 'Hidcote' 30-40cm 3L
- 5 No. Stipa tenuissima 'Pony Tails' 2L
- 11 No. Euonymus fortunei 'Emerald 'n' Gold' 30-40cm 3L
- 10 No. Photinia x fraseri 'Red Robin' 30-40cm 3L

- 13 No. Euonymus fortunei 'Emerald Gaiety' 30-40cm 3L
- 11 No. Sarcococca confusa 30-40cm 3L
- 12 No. Lavandula angustifolia 'Hidcote' 30-40cm 3L
- 9 No. Stipa tenuissima 'Pony Tails' 2L

- Mix 2 - White
- 31 No. Anemone x hybrida 'Honorine Jobert' 15% 20-30cm 2L
- 27 No. Asplenium scolopendrium 15% 20-30cm 2L
- 31 No. Liriope muscari 'Monroe White' 15% 20-30cm 2L
- 36 No. Luzula nivea 20% 2L
- 31 No. Pachysandra terminalis 'Green Carpet' 15% 20-30cm 2L
- 12 No. Pittosporum tenuifolium 'Golf Ball' 10% 25-30cm 3L
- 12 No. Sarcococca hookeriana var. humilis 10% 25-30cm 3L
- Total = 180 No.

- 10 No. Photinia x fraseri 'Red Robin' 30-40cm 3L
- 11 No. Sarcococca hookeriana var. digna 30-40cm 3L
- 92 No. Calamagrostis x arutiflora 'Karl Foerster' 3L

- 4 No. Viburnum davidii 30-40cm 3L
- 5 No. Carex oshimensis 'Evergold' 2L
- 4 No. Photinia x fraseri 'Red Robin' 30-40cm 3L
- 4 No. Sarcococca hookeriana var. digna 30-40cm 3L
- 4 No. Viburnum davidii 30-40cm 3L
- 5 No. Carex morrowii 'Ice Dance' 2L

- 9 No. Viburnum davidii 30-40cm 3L
- 10 No. Carex oshimensis 'Evergold' 2L
- 10 No. Carex morrowii 'Ice Dance' 2L
- 9 No. Viburnum davidii 30-40cm 3L
- 9 No. Sarcococca hookeriana var. digna 30-40cm 3L
- 9 No. Photinia x fraseri 'Red Robin' 30-40cm 3L

- Mix 1 - Blue
- 23 No. Brunnera macrophylla 'Jack Frost' 15% 20-30cm 2L
- 26 No. Carex morrowii 'Ice Dance' 20% 2L
- 20 No. Dryopteris erythrosora 15% 20-30cm 2L
- 9 No. Hebe rakaiensis 10% 25-30cm 3L
- 23 No. Liriope muscari 'Big Blue' 15% 20-30cm 2L
- 9 No. Sarcococca hookeriana var. humilis 10% 25-30cm 3L
- 23 No. Vinca minor 15% 20-30cm 2L
- Total = 133 No.

- Mix 3 - Purple
- 11 No. Aquilegia vulgaris 'Black Barlow' 15% 20-30cm 2L
- 12 No. Bergenia cordifolia 'Purpurea' 20% 2L
- 11 No. Geranium 'Rozanne' 15% 20-30cm 2L
- 4 No. Hebe 'Red Edge' 10% 25-30cm 3L
- 9 No. Polysichum setiferum 15% 20-30cm 2L
- 4 No. Sarcococca hookeriana var. humilis 10% 25-30cm 3L
- 11 No. Vinca major 15% 20-30cm 2L
- Total = 62 No.

- 9 No. Viburnum davidii 30-40cm 3L
- 13 No. Carex morrowii 'Ice Dance' 2L
- 12 No. Sarcococca hookeriana var. digna 30-40cm 3L
- 10 No. Photinia x fraseri 'Red Robin' 30-40cm 3L
- 13 No. Carex oshimensis 'Evergold' 2L
- 10 No. Viburnum davidii 30-40cm 3L

- 4 No. Carex morrowii 'Ice Dance' 2L

- 14 No. Stipa tenuissima 'Pony Tails' 2L
- 13 No. Stipa tenuissima 'Pony Tails' 2L
- 14 No. Lavandula angustifolia 'Hidcote' 30-40cm 3L
- 14 No. Photinia x fraseri 'Red Robin' 30-40cm 3L
- 15 No. Sarcococca confusa 30-40cm 3L
- 17 No. Stipa tenuissima 'Pony Tails' 2L

- 16 No. Photinia x fraseri 'Red Robin' 30-40cm 3L
- 16 No. Lavandula angustifolia 'Hidcote' 30-40cm 3L

- 4 No. Viburnum davidii 30-40cm 3L
- 5 No. Carex oshimensis 'Evergold' 2L
- 4 No. Photinia x fraseri 'Red Robin' 30-40cm 3L
- 4 No. Sarcococca hookeriana var. digna 30-40cm 3L
- 4 No. Viburnum davidii 30-40cm 3L
- 5 No. Carex morrowii 'Ice Dance' 2L

- 4 No. Photinia x fraseri 'Red Robin' 30-40cm 3L
- 4 No. Sarcococca hookeriana var. digna 30-40cm 3L
- 9 No. Viburnum davidii 30-40cm 3L
- 9 No. Carex oshimensis 'Evergold' 2L

- 36 No. Deschampsia cespitosa 'Goldtau' 3L
- Mix 4 - Understorey
- 19 No. Anemone hybrida 'Honorine Jobert' 10% 2L
- 19 No. Asplenium scolopendrium 10% 2L
- 19 No. Blechnum spicant 10% 2L
- 19 No. Carex morrowii 'Ice Dance' 10% 2L
- 19 No. Dryopteris erythrosora 10% 2L
- 19 No. Euphorbia amygdaloides robbiae 10% 2L
- 19 No. Geranium 'Rozanne' 10% 2L
- 19 No. Luzula nivea 10% 2L
- 19 No. Sarcococca hookeriana var. humilis 10% 3L
- 19 No. Vinca minor 10% 2L
- Total = 190 No.

- 77 No. Deschampsia cespitosa 'Goldtau' 3L
- Mix 4 - Understorey
- 45 No. Anemone hybrida 'Honorine Jobert' 10% 2L
- 45 No. Asplenium scolopendrium 10% 2L
- 45 No. Blechnum spicant 10% 2L
- 45 No. Carex morrowii 'Ice Dance' 10% 2L
- 45 No. Dryopteris erythrosora 10% 2L
- 45 No. Euphorbia amygdaloides robbiae 10% 2L
- 45 No. Geranium 'Rozanne' 10% 2L
- 45 No. Luzula nivea 10% 2L
- 45 No. Sarcococca hookeriana var. humilis 10% 3L
- 45 No. Vinca minor 10% 2L
- Total = 450 No.


BUS SHELTER

BUS STOP

REFUSE ONLY



- Drawing Information**
- ARP3-FAB-ZZ-00-SH-L-903000 Soft Landscape Specification Notes
  - ARP3-FAB-ZZ-00-SH-L-903001 Detailed Planting Schedule
  - ARP3-FAB-ZZ-00-DR-L-903002 Detailed Planting Plan - Sheet 1 of 6 - Trees, Hedges & Specimens
  - ARP3-FAB-ZZ-00-DR-L-903003 Detailed Planting Plan - Sheet 2 of 6 - Trees, Hedges & Specimens
  - ARP3-FAB-ZZ-00-DR-L-903004 Detailed Planting Plan - Sheet 3 of 6 - Trees, Hedges & Specimens
  - ARP3-FAB-ZZ-00-DR-L-903005 Detailed Planting Plan - Sheet 4 of 6 - Groundcover & Matrix Mixes
  - ARP3-FAB-ZZ-00-DR-L-903006 Detailed Planting Plan - Sheet 5 of 6 - Groundcover & Matrix Mixes
  - ARP3-FAB-ZZ-00-DR-L-903007 Detailed Planting Plan - Sheet 6 of 6 - Groundcover & Matrix Mixes

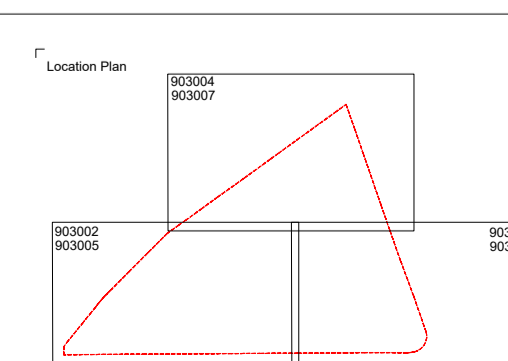

**fabik** landscape architects  
Lentons House | 16 Lentons Street | Abingdon | Hampshire | GU14 1HG  
T: 01245 932510 | E: alton@fabrik.com | W: www.fabrik.com

Project: **Abbey Area Phase 3** Client: **Wates**

Drawing Title: **Detailed Planting Plan - Sheet 5 of 6**

Number of Issue: **ISSUED FOR TENDER** Drawn By: **JN** Checked By: **DY** Drawn Scale: **1:100 @ A1** Date of First Issue: **Jan | 2023**

Project Number: **D2857** Drawing Number: **ARP3-FAB-ZZ-00-DR-L-903006** Revision: **P01**

PI	31.01.23	STAGE: IA ISSUE	JN	DY
Revised			Drawn	Checked

1. This drawing is copyright of fabrik ltd. It must not be copied or reproduced without written consent from the owner.  
2. Do not scale from this drawing. Only figured dimensions are to be taken from this drawing.  
3. All dimensions must be double checked and responsible for taking and checking all dimensions related to the works shown on the drawing prior to fabrication or setting out.  
4. This drawing uses coloured lines. Please do not rely on a monochrome copy.

External References: **DB07-FAB-X-LANDSCAPE-PLANTING GA**

Copyright 2017. All rights reserved. C3 Open Data © Crown copyright and database right 2017.