




SECTION/ELEVATION A-A as PROPOSED

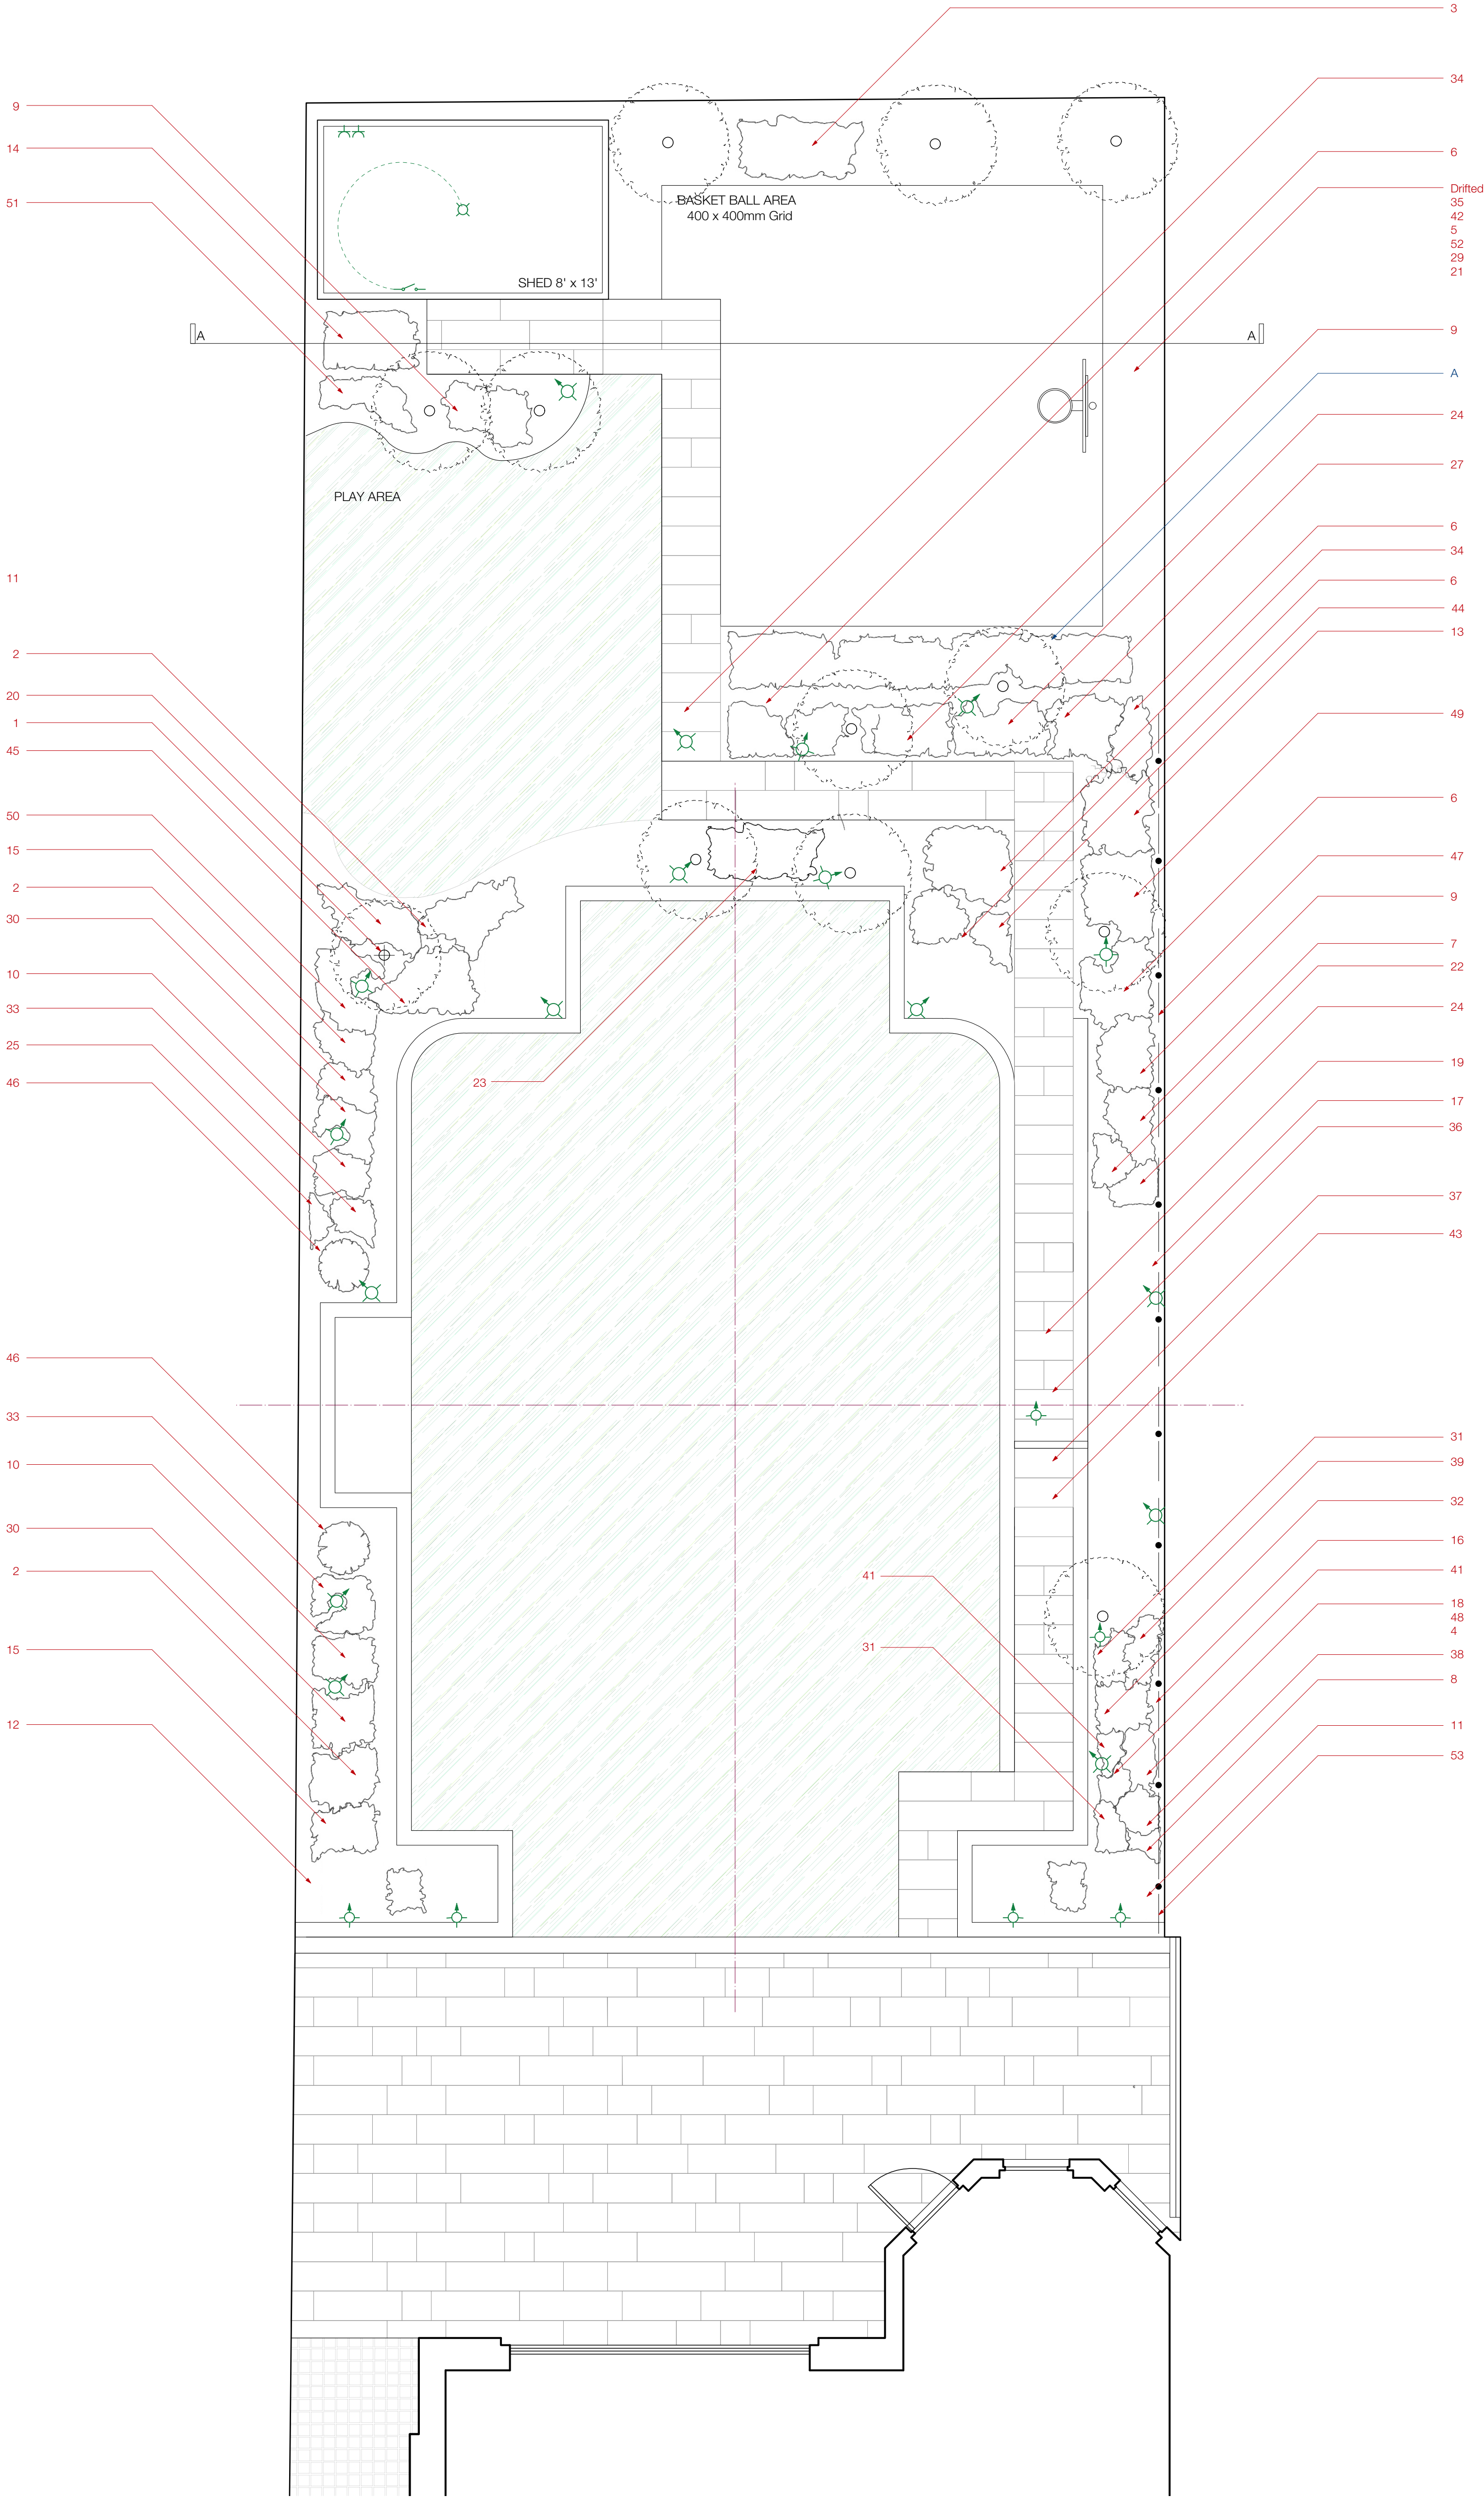

SCHEDULE OF PLANTING

- Acacia
- Anemone
- Aucuba rozannia
- Austen frikartii 'monch'
- Brunnera jack frost
- Camellia
- Campanula lactiflora
- Choisya dewitteana White Dazzler
- Choisya ternate
- Cornus Elegantissima
- Cubed hornbeam (Topiary)
- Daphne eternal fragrance
- Daphnes (Tall)
- Dryopteris erythrosora
- Escallonia
- Espalier Elaeagnus
- Euonymus (Green spire hedge)
- Gaura (Beeblossom)
- Geranium Rozanne
- Hebe
- Helleborus orientalis
- Hemerocallis
- Hydrangea (Blue)
- Hydrangea Annabelle
- Hydrangea climbing
- Lavender
- Mahonia charity
- Olivia Rose Austin
- Pachysandra
- Panicled hydrangea
- Pennisetum
- Peony
- Persicaria
- Pittosporum tobira nanum
- Polysticum setiferum
- Prunus shirofugen
- Rosa kent
- Rose timeless purple
- Salvia Amistad
- Salvia blue note
- Salvia caradonna
- Sarcococca
- Senecio angel wings
- Skimmia kew green
- Tiarella
- Topiary Dome
- Trachelospermum climber (x8)
- Verbena bonariensis
- Viburnum judii
- Viburnum plicatum mariesii
- Viburnum tinus
- Vinca (Periwinkle)
- Wisteria

ITEM KEY

A Existing Bamboo

SURFACE FINISHES

Faux Turf

Porcellan or York Stone
Tiling (Note that pattern
does not depict proposed
tiling layout)

Existing Cobble stone

LIGHTING SCHEME KEY

- Spike lights on hornbeam (x6)
- Spikes on rear cubes (x2)
- Spike left bed (x4)
- Spike rear birch trees (x4)
- Spike acacia (x1)
- Spike prunus (x1)
- Tall spikes for path (x8)
- Double socket shed
- Shed switch and light

NOTES

Please note Positioning of Surface Finishes
still to be decided.

REVISION NOTES

DRAWING
REAR GARDEN AS PROPOSED WITH
LIGHTING AND PLANTING PLAN

DESIGNER
JEFF HEWITT

COMPANY ADDRESS
26a GLENVILLE ROAD
KINGSTON-UPON-THAMES
SURREY
KT2 6DD
UNITED KINGDOM

CLIENT
MR AND MRS HEUER


SITE
17 GREVILLE PLACE
ST JOHNS WOOD
LONDON
NW6 5JE

DATE
22.03.23

SCALE A1
1:50

REVISION

DRAWING PREPARED BY
KYLE R. MCGUINNESS

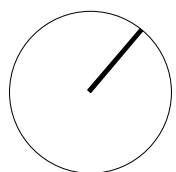

Scale 1:50 at A1

0 M 2 5

REAR LANDSCAPING as PROPOSED