



TRELLIS ON TOP OF BOUNDARY WALL  
SIMILAR TO DETAIL IN NO 37 FRONT GARDEN  
HEIGHT: 1650mm APPROX

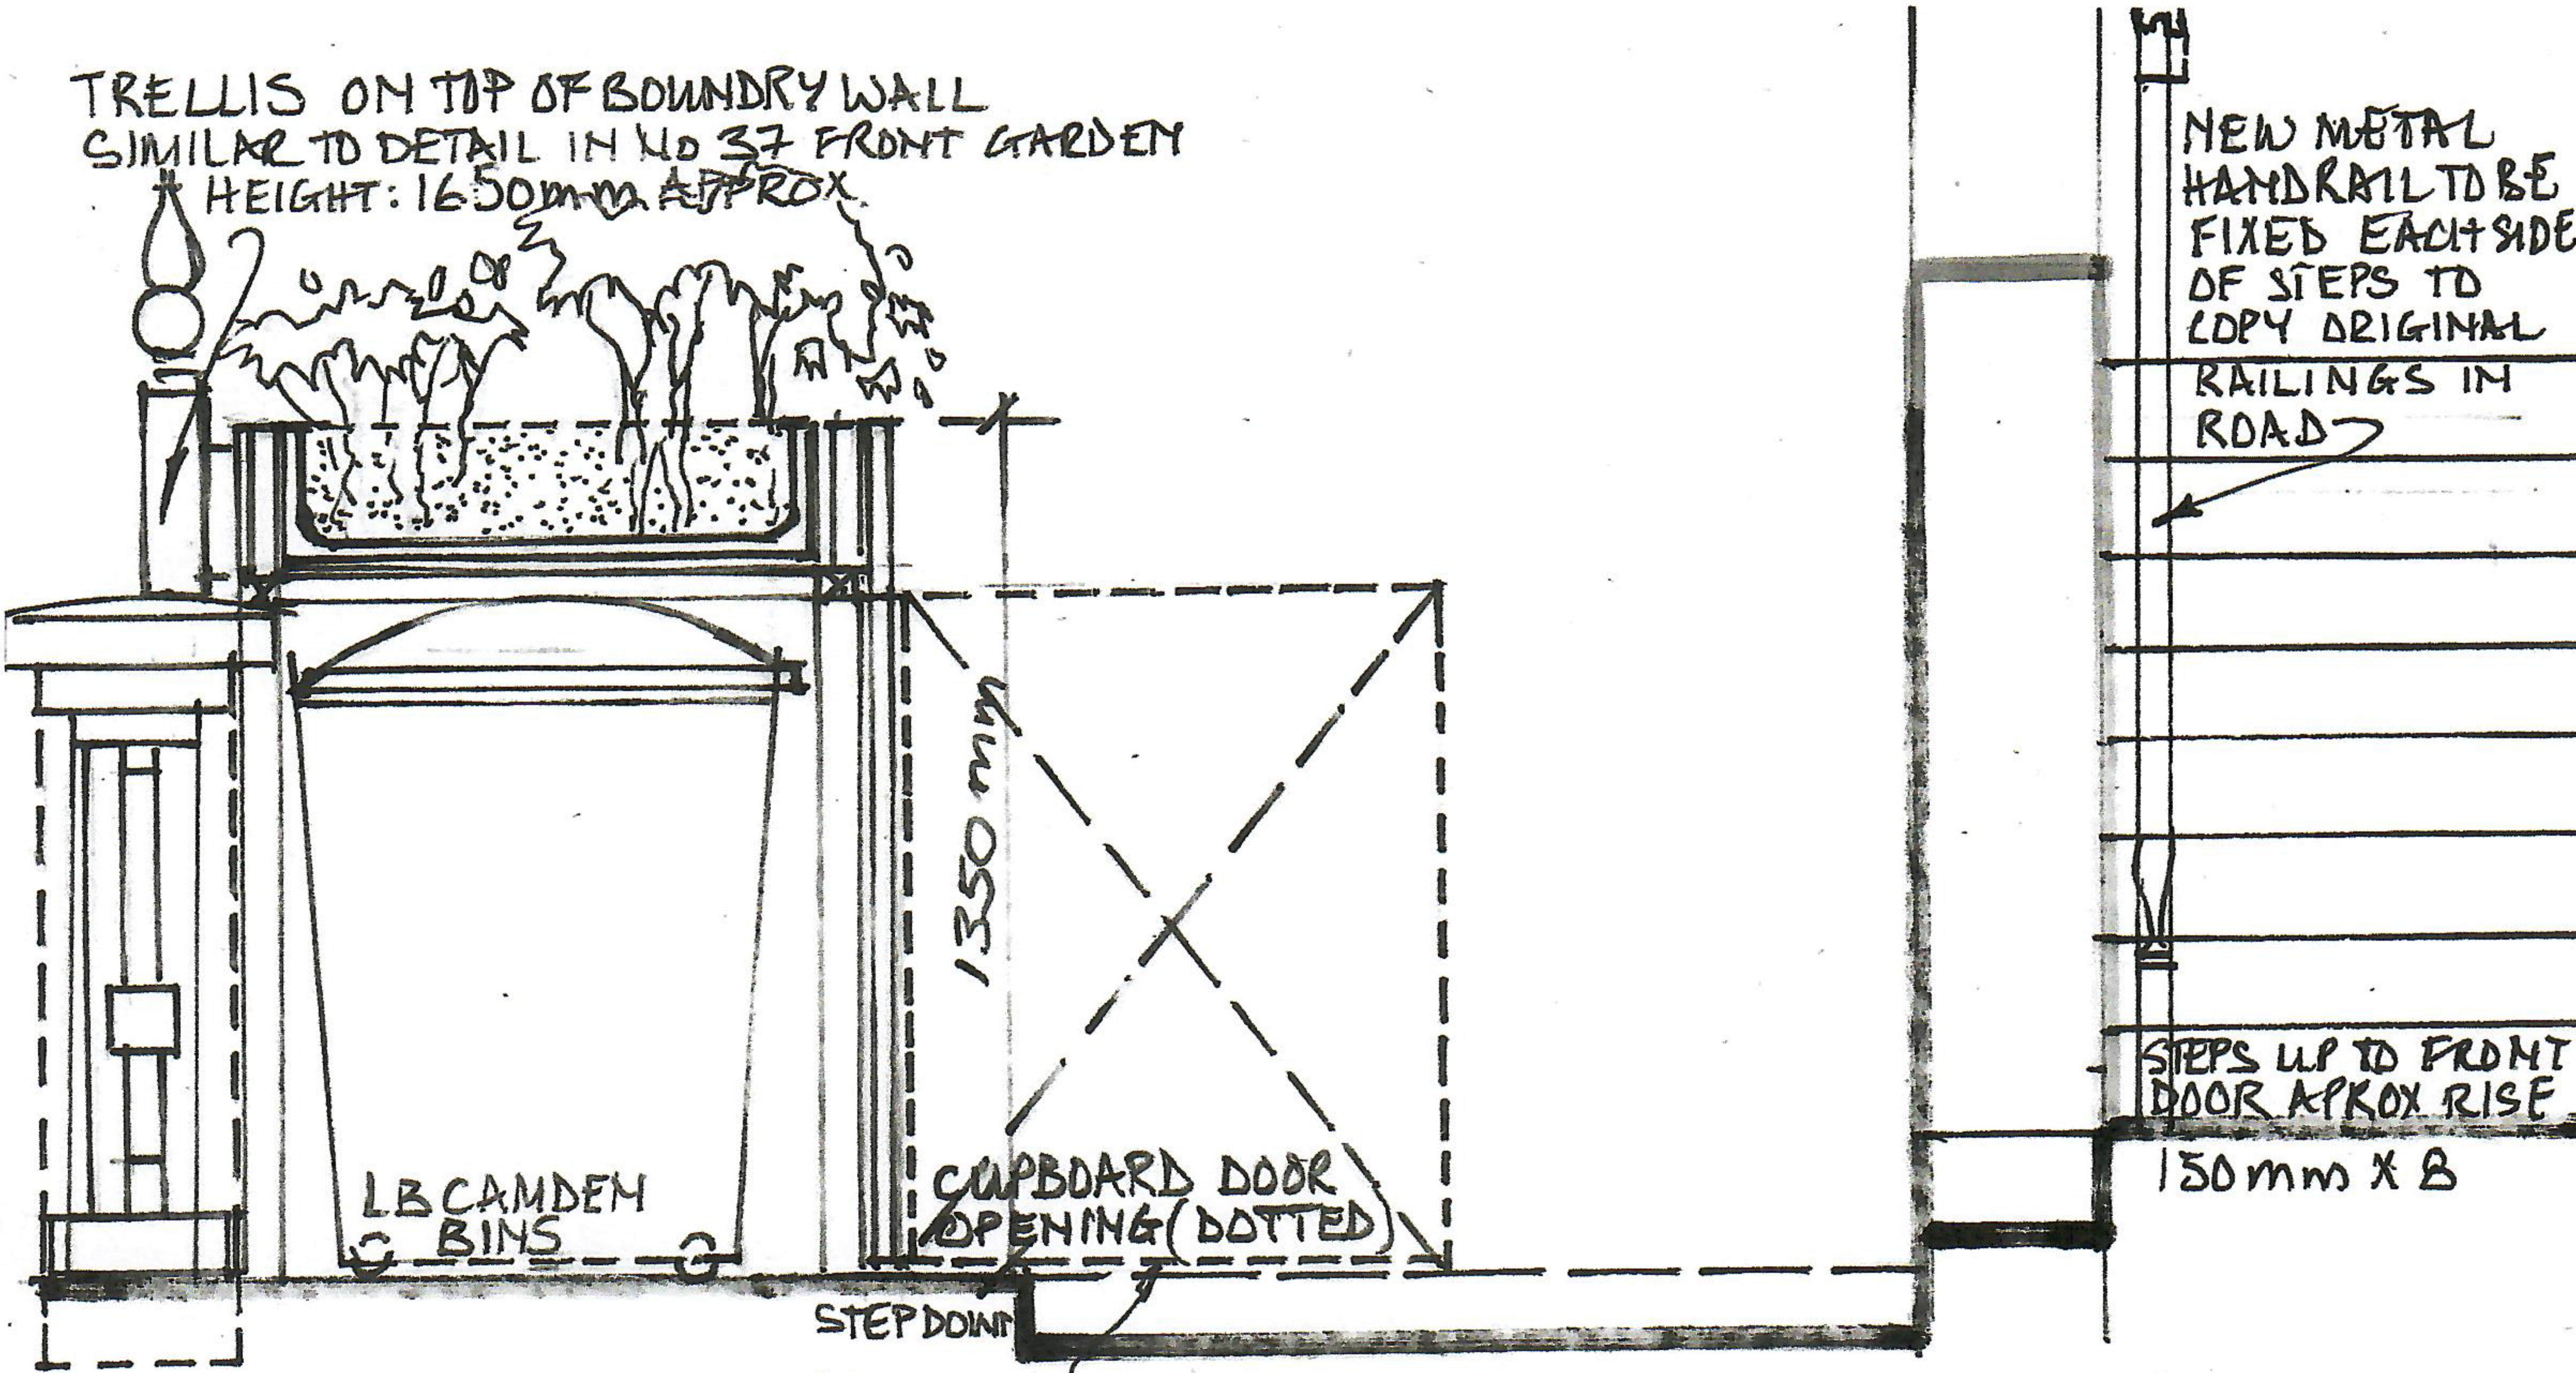

STEP DOWN  
4 NO OPENING DOORS TO BIN STORE  
CUPBOARD SIMILAR TO NO 37 DESIGN

GREEN PLANTING - POSSIBLY ARTIFICIAL

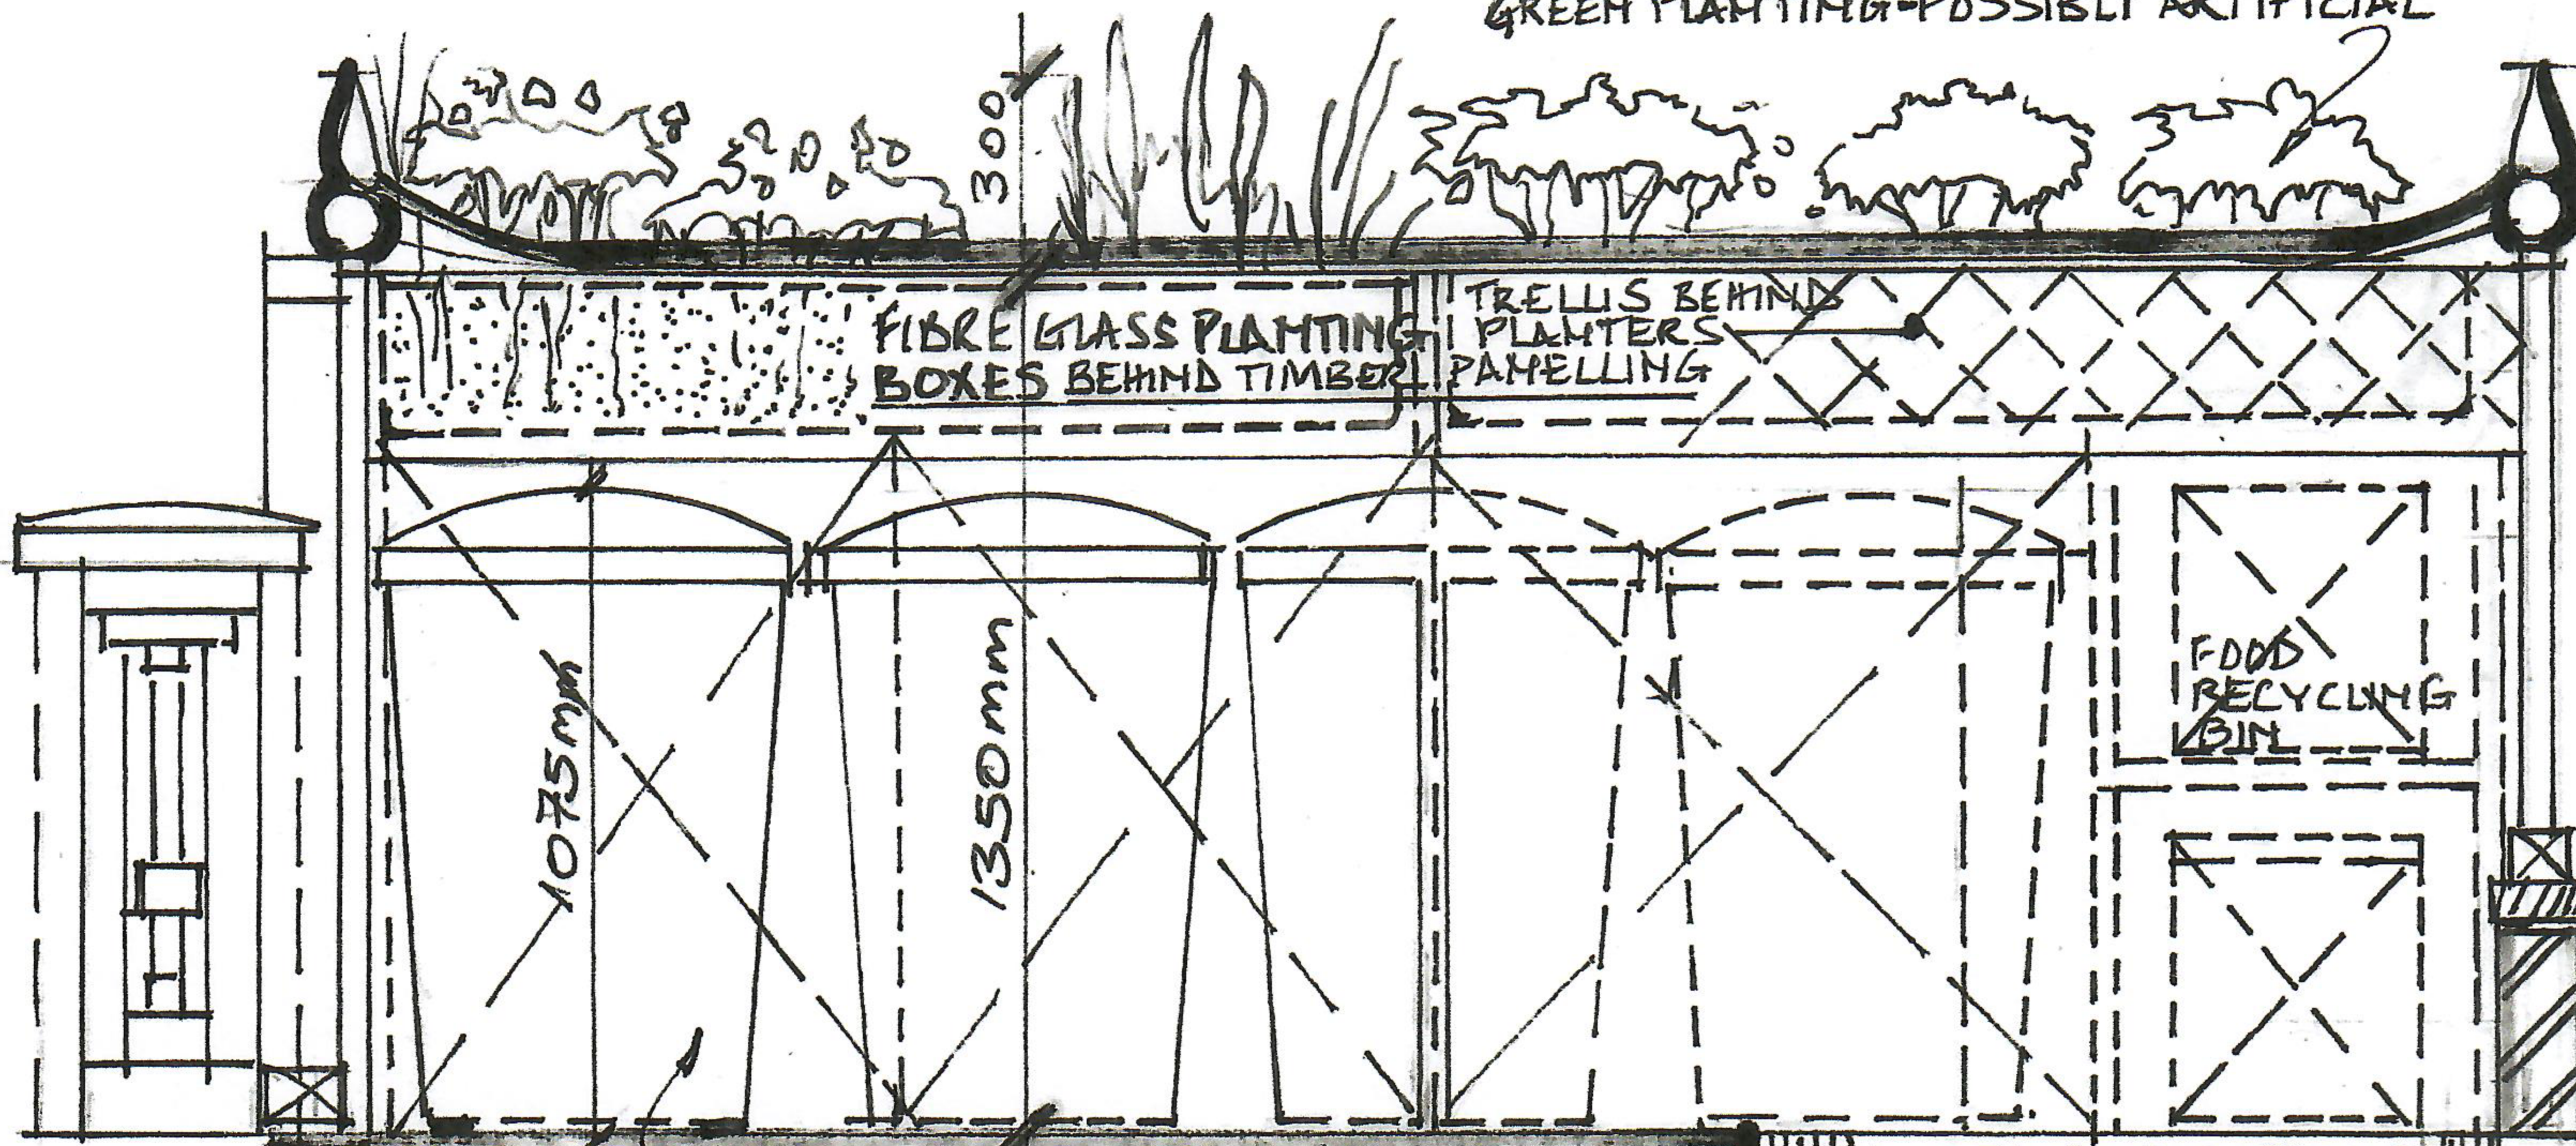

LONDON BOROUGHS 580 x 750mm DEEP  
CAMDEN BINS: x 1075 mm HEIGHT

3550 APPROX LENGTH

SKIRTING TO CUPBOARD  
(ABOVE STEP)

JOB: **41, BUCKLAND CRESCENT**  
**HAMPSTEAD NW35 DJ**

TITLE: PROPOSED FRONT GARDEN BIN STORE  
DRING ELEVATION NEW DUST BIN CUPBOARD

SCALE: 1:20 DATE: MAY 2023 DRWG No: 5

DRAWN: WDCHIVERS PLANNING DESIGN PARTNERSHIP LTD

SCALE BAR: METRES 1:20

