



notes:
Do not scale from this drawing


All dimensions to be checked on site and any discrepancies reported to the Architect/Contract Administrator before proceeding with the works on site, or off-site fabrication

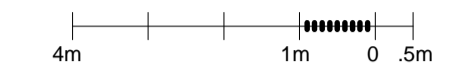

SCALE 1:100@A1

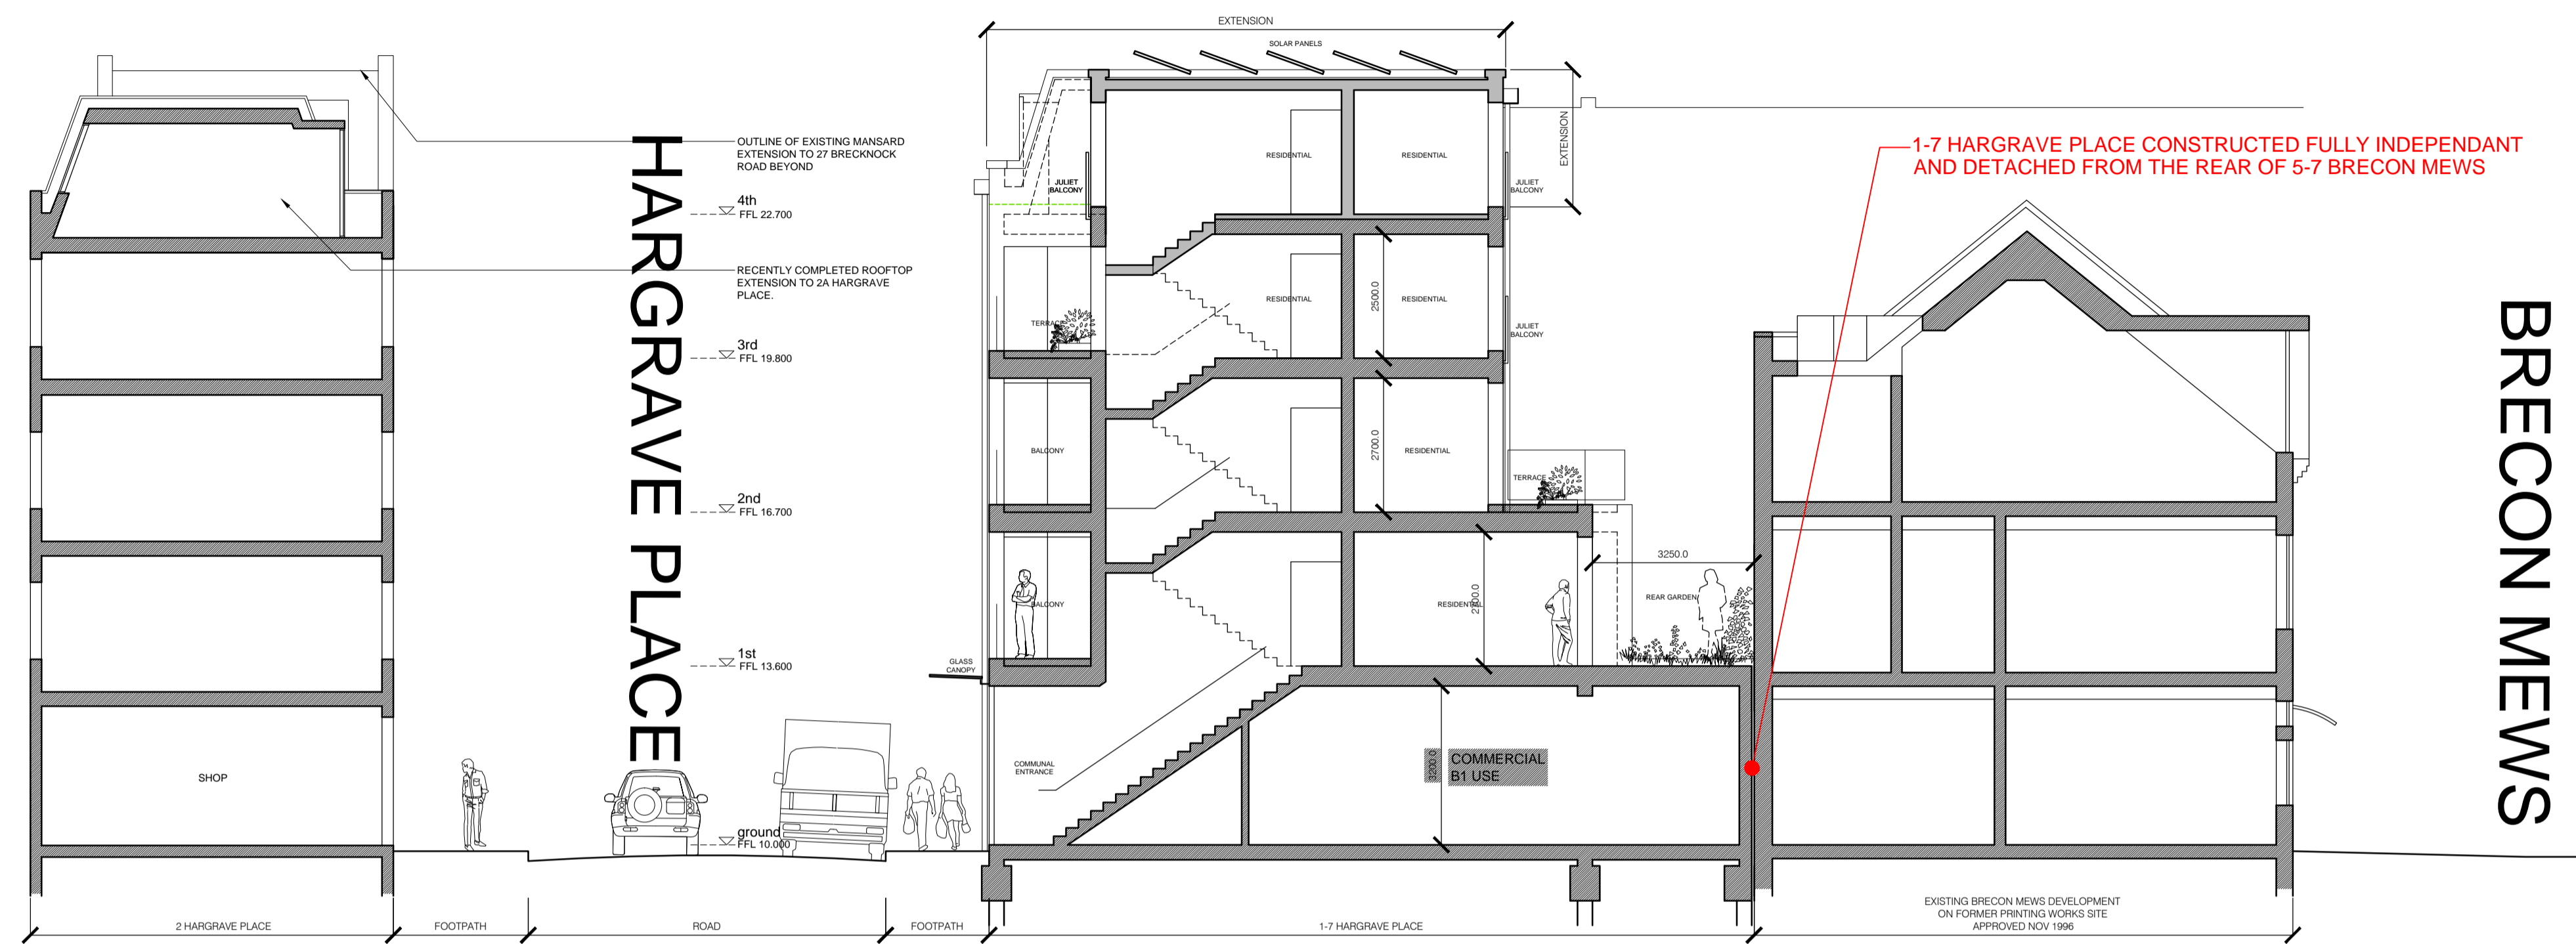

SITE SECTION A-A 1:100 @ A1

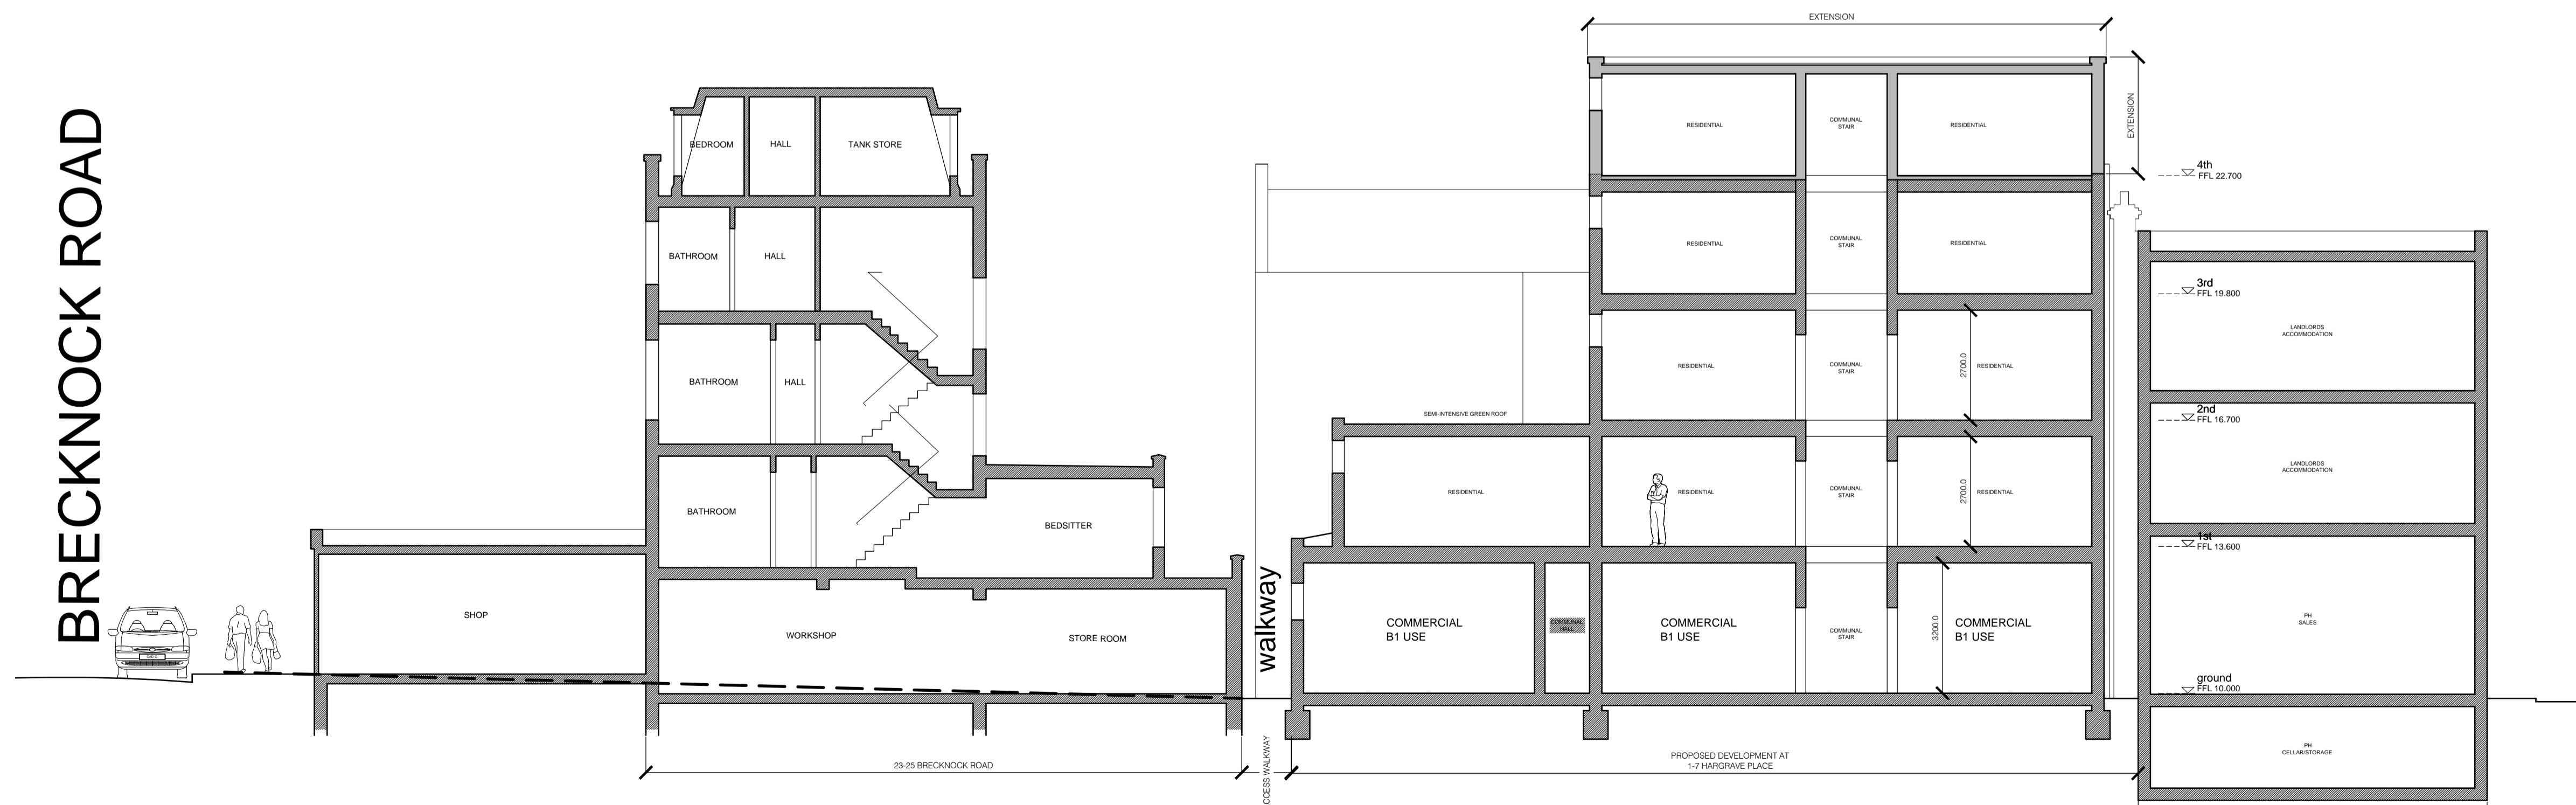

SITE SECTION B-B 1:100 @ A1

For Approval

A UPDATED, ADDITIONAL INFO ADDED FOLLOWING COMMENTS FROM PLANNING DEPARTMENT 12.05.22 IRMB

revision	description	date
1	GENESIS ARCHITECTS LTD 7-26 Margate Road, Stamford Abbots Ware Hertfordshire SG12 8EP T: 01920 877998 F: 01920 877998 E: genesis.architects@btconnect.com W: www.genesisarchitects.ltd.uk	

client
Hargrave Developments Ltd

project
RESIDENTIAL DEVELOPMENT AT
1-7 HARGRAVE PLACE
LONDON
N7 0BP

title
PROPOSED SITE SECTIONS

date DEC 21 scale AS SHOWN drawn IRMB

drawing no GAL 358 (PC) 011 A