

EXTERNAL DOORS AND WINDOWS

CONSTRUCTION KEY
 NEW WALLS


Lisa Shell architects
www.lisashellarchitects.co.uk
Chartered Architect (RIBA), Registered in England No. 2555996
 Incorporated in England No. 08491197

7 THE GROVE, HIGHGATE, LONDON N6 6JU


BASEMENT PLAN (SIMPLIFIED) AS PROPOSED
GRO7 / GA-S-P / 001 / B
 1:50 @ A2
 REFER ALL DISCREPANCIES TO ARCHITECT


REVISIONS/ ISSUE

09/11/21	ISSUE TO PLANNING FOR APPROVAL
28/05/2023	A ISSUE TO PLANNING FOR DOC 4: SUDS
01/06/2023	B ISSUE TO PLANNING FOR DOC 3: DETAIL (PART)

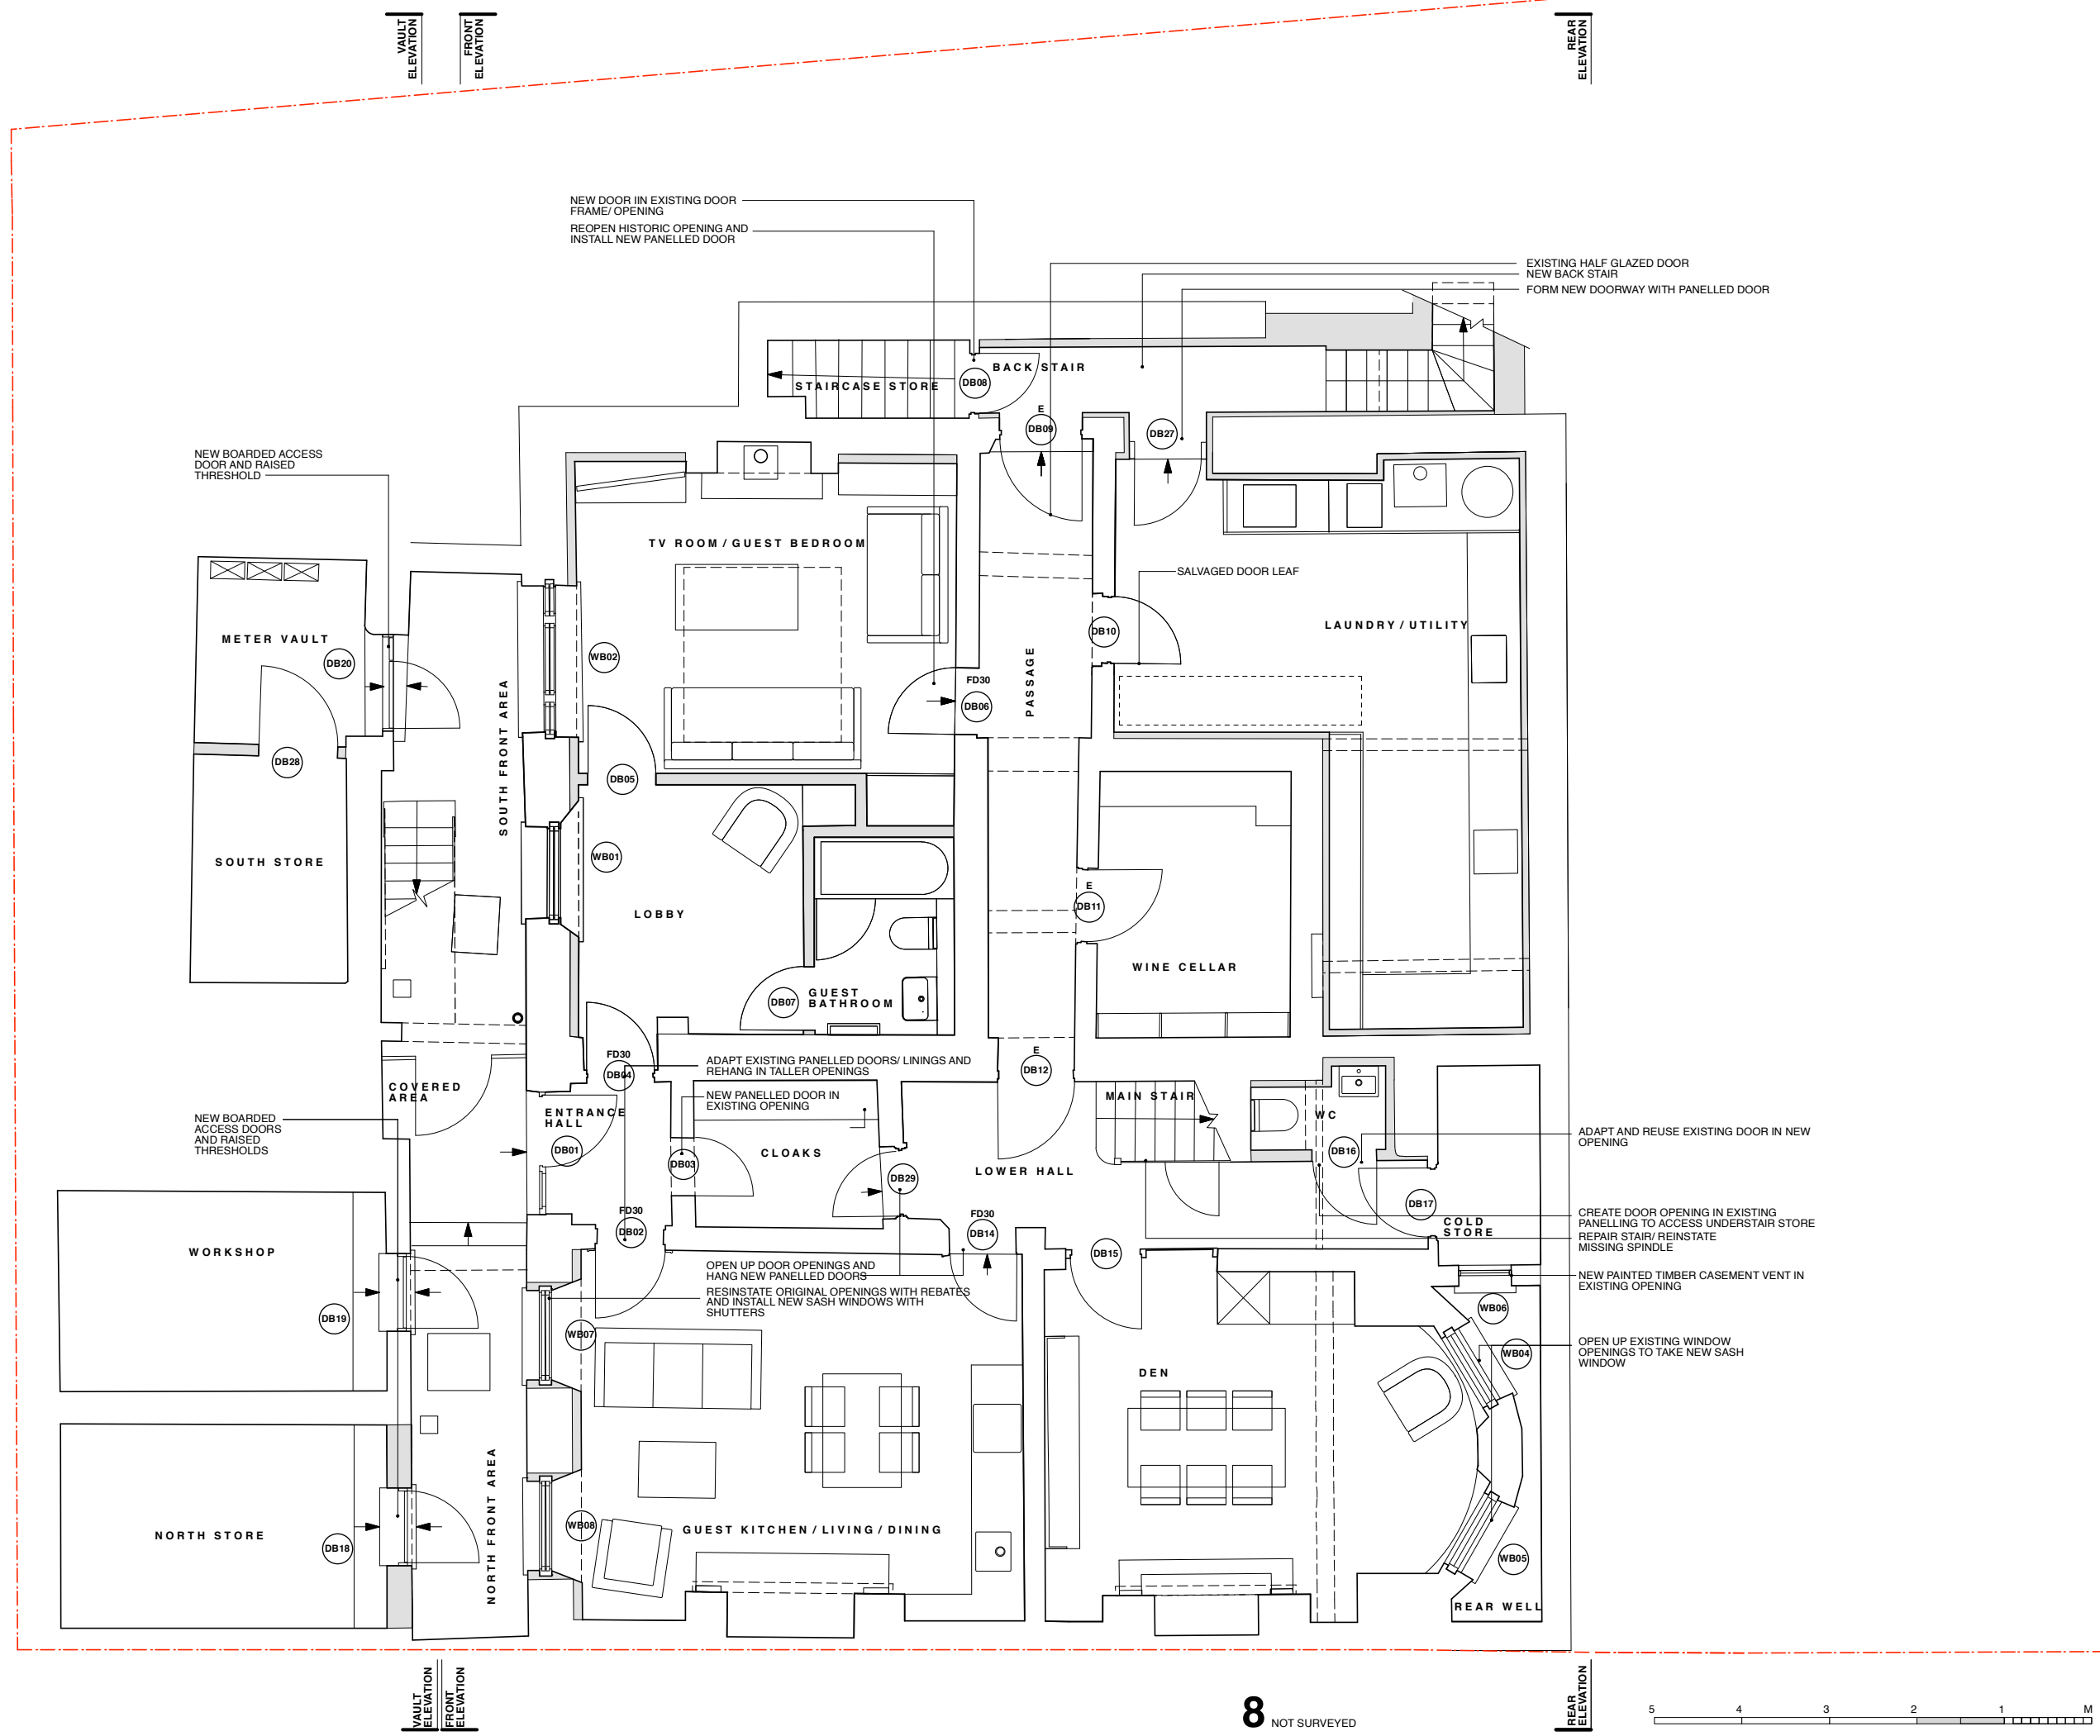

8 NOT SURVEYED

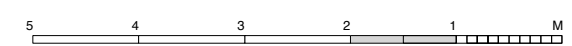

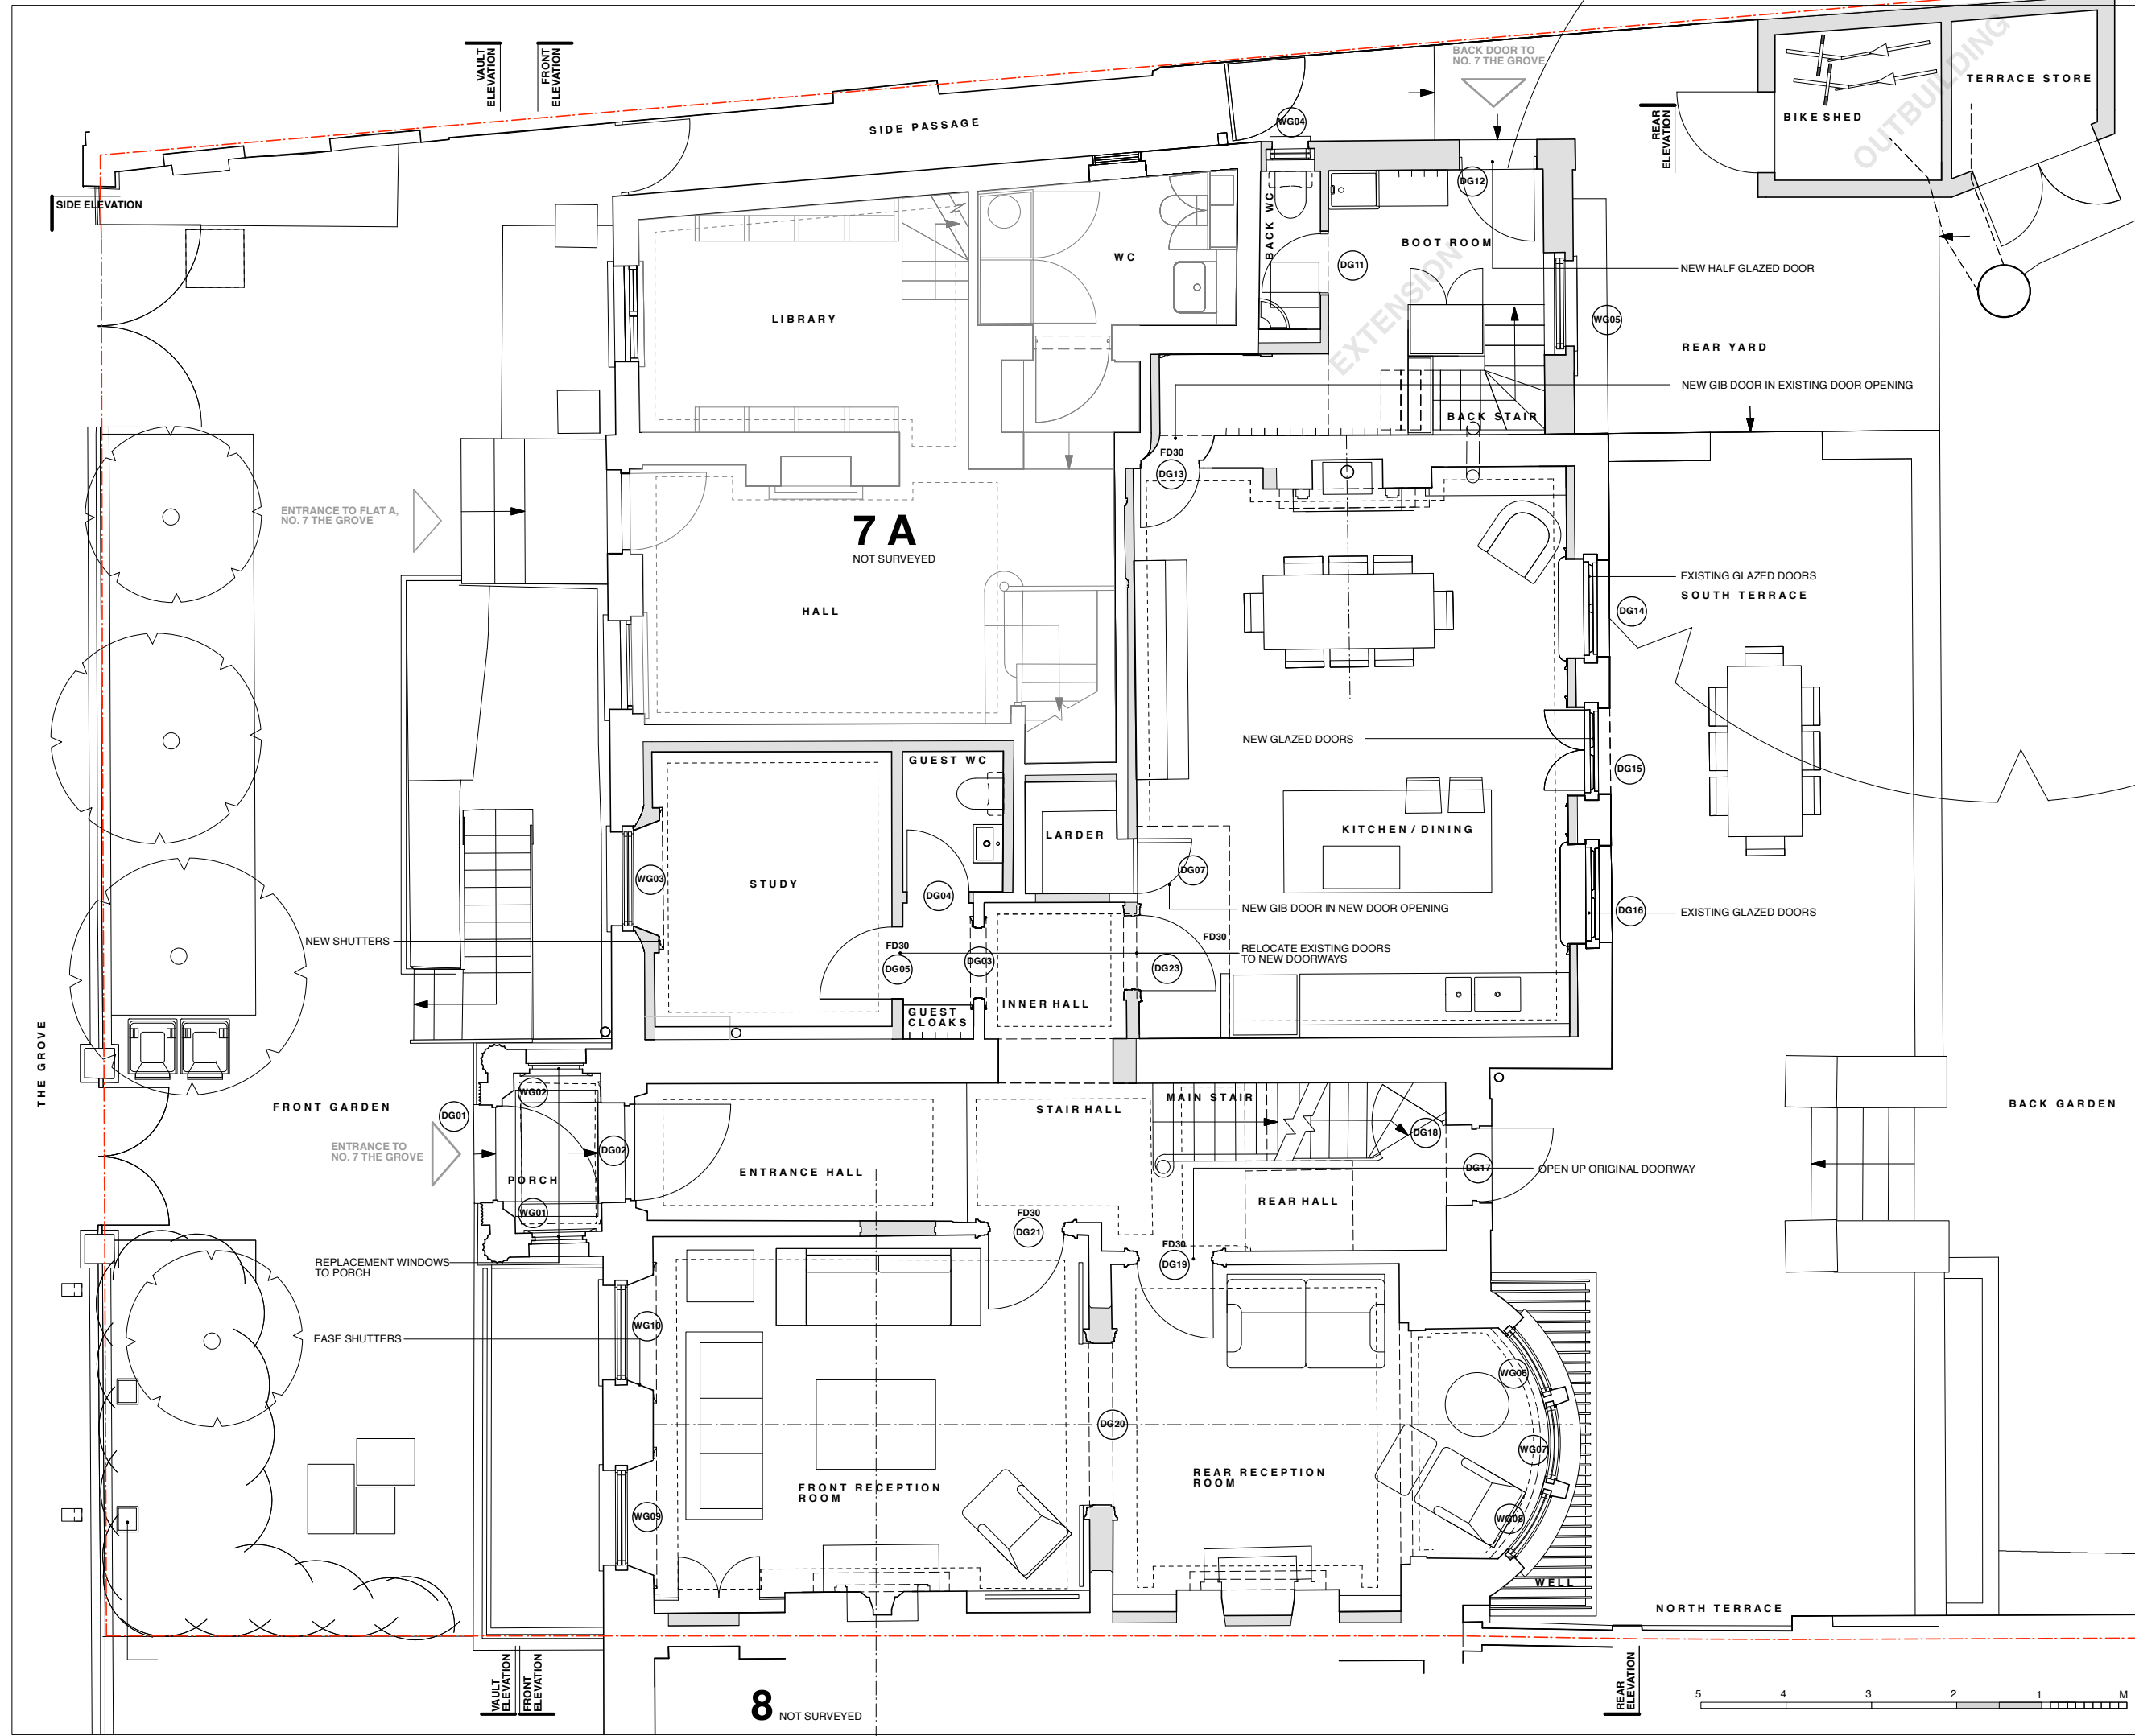

EXTERNAL DOORS AND WINDOWS

CONSTRUCTION KEY
 [Grey Box] NEW WALLS

Lisa Shell architects
 www.lisashellarchitects.co.uk

7 THE GROVE, HIGHGATE, LONDON N6 6JU

GROUND FLOOR PLAN (SIMPLIFIED) AS PROPOSED
GRO7 / GA-S-P / 002 / B
 1 : 50 @ A2
 REFER ALL DISCREPANCIES TO ARCHITECT

REVISIONS/ ISSUE

09/11/21	ISSUE TO PLANNING FOR APPROVAL
28/05/2023	A ISSUE TO PLANNING FOR DOC 4: SUDS
04/06/2023	B ISSUE TO PLANNING FOR DOC 3: DETAIL (PART)



VAULT
ELEVATION

FRONT
ELEVATION


SIDE ELEVATION

REAR
ELEVATION

SIDE
ELEVATION

CONSTRUCTION KEY

NEW WALLS

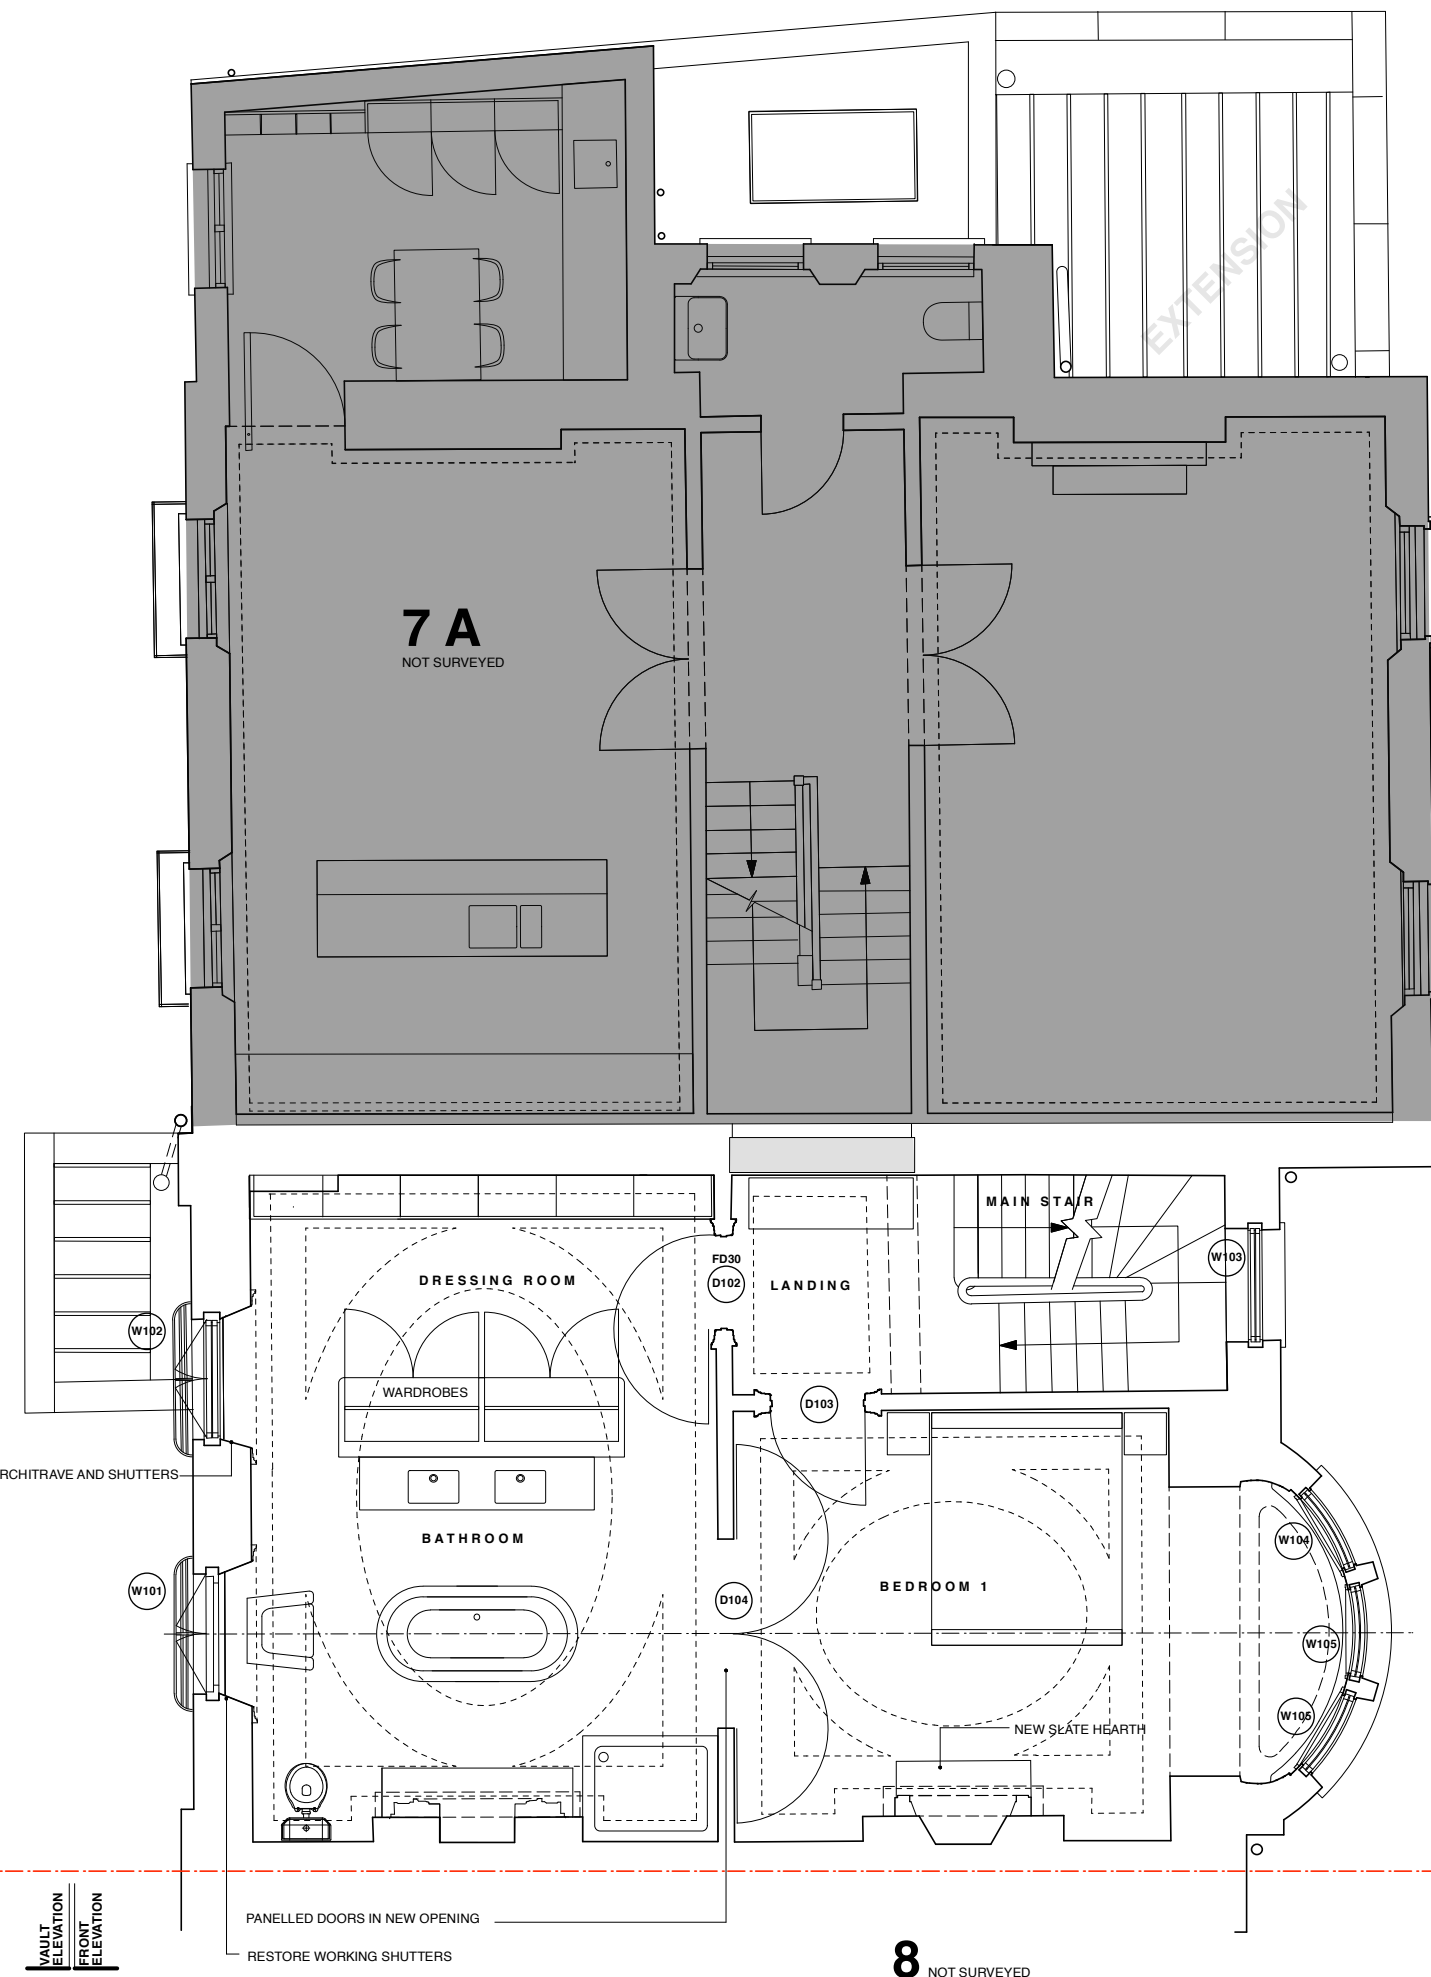

REINSTATE ARCHITRAVE AND SHUTTERS

PANELLED DOORS IN NEW OPENING

RESTORE WORKING SHUTTERS

8 NOT SURVEYED



ORIENTATION

EXTERNAL DOORS AND WINDOWS

Lisa Shell architects






7 THE GROVE, HIGHGATE, LONDON N6 6JU

FIRST FLOOR PLAN (SIMPLIFIED) AS PROPOSED

GRO7 / GA-S-P / 003 / B

1:50 @ A2

REFER ALL DISCREPANCIES TO ARCHITECT

REVISIONS/ ISSUE

09/11/21
ISSUE TO PLANNING FOR APPROVAL

28/05/2023 A
ISSUE TO PLANNING FOR DOC 4: SUDS

01/06/2023 B
ISSUE TO PLANNING FOR DOC 3: DETAIL (PART)

SIDE ELEVATION


VAULT ELEVATION

FRONT ELEVATION

REAR ELEVATION

SIDE ELEVATION

DOORS AND WINDOWS

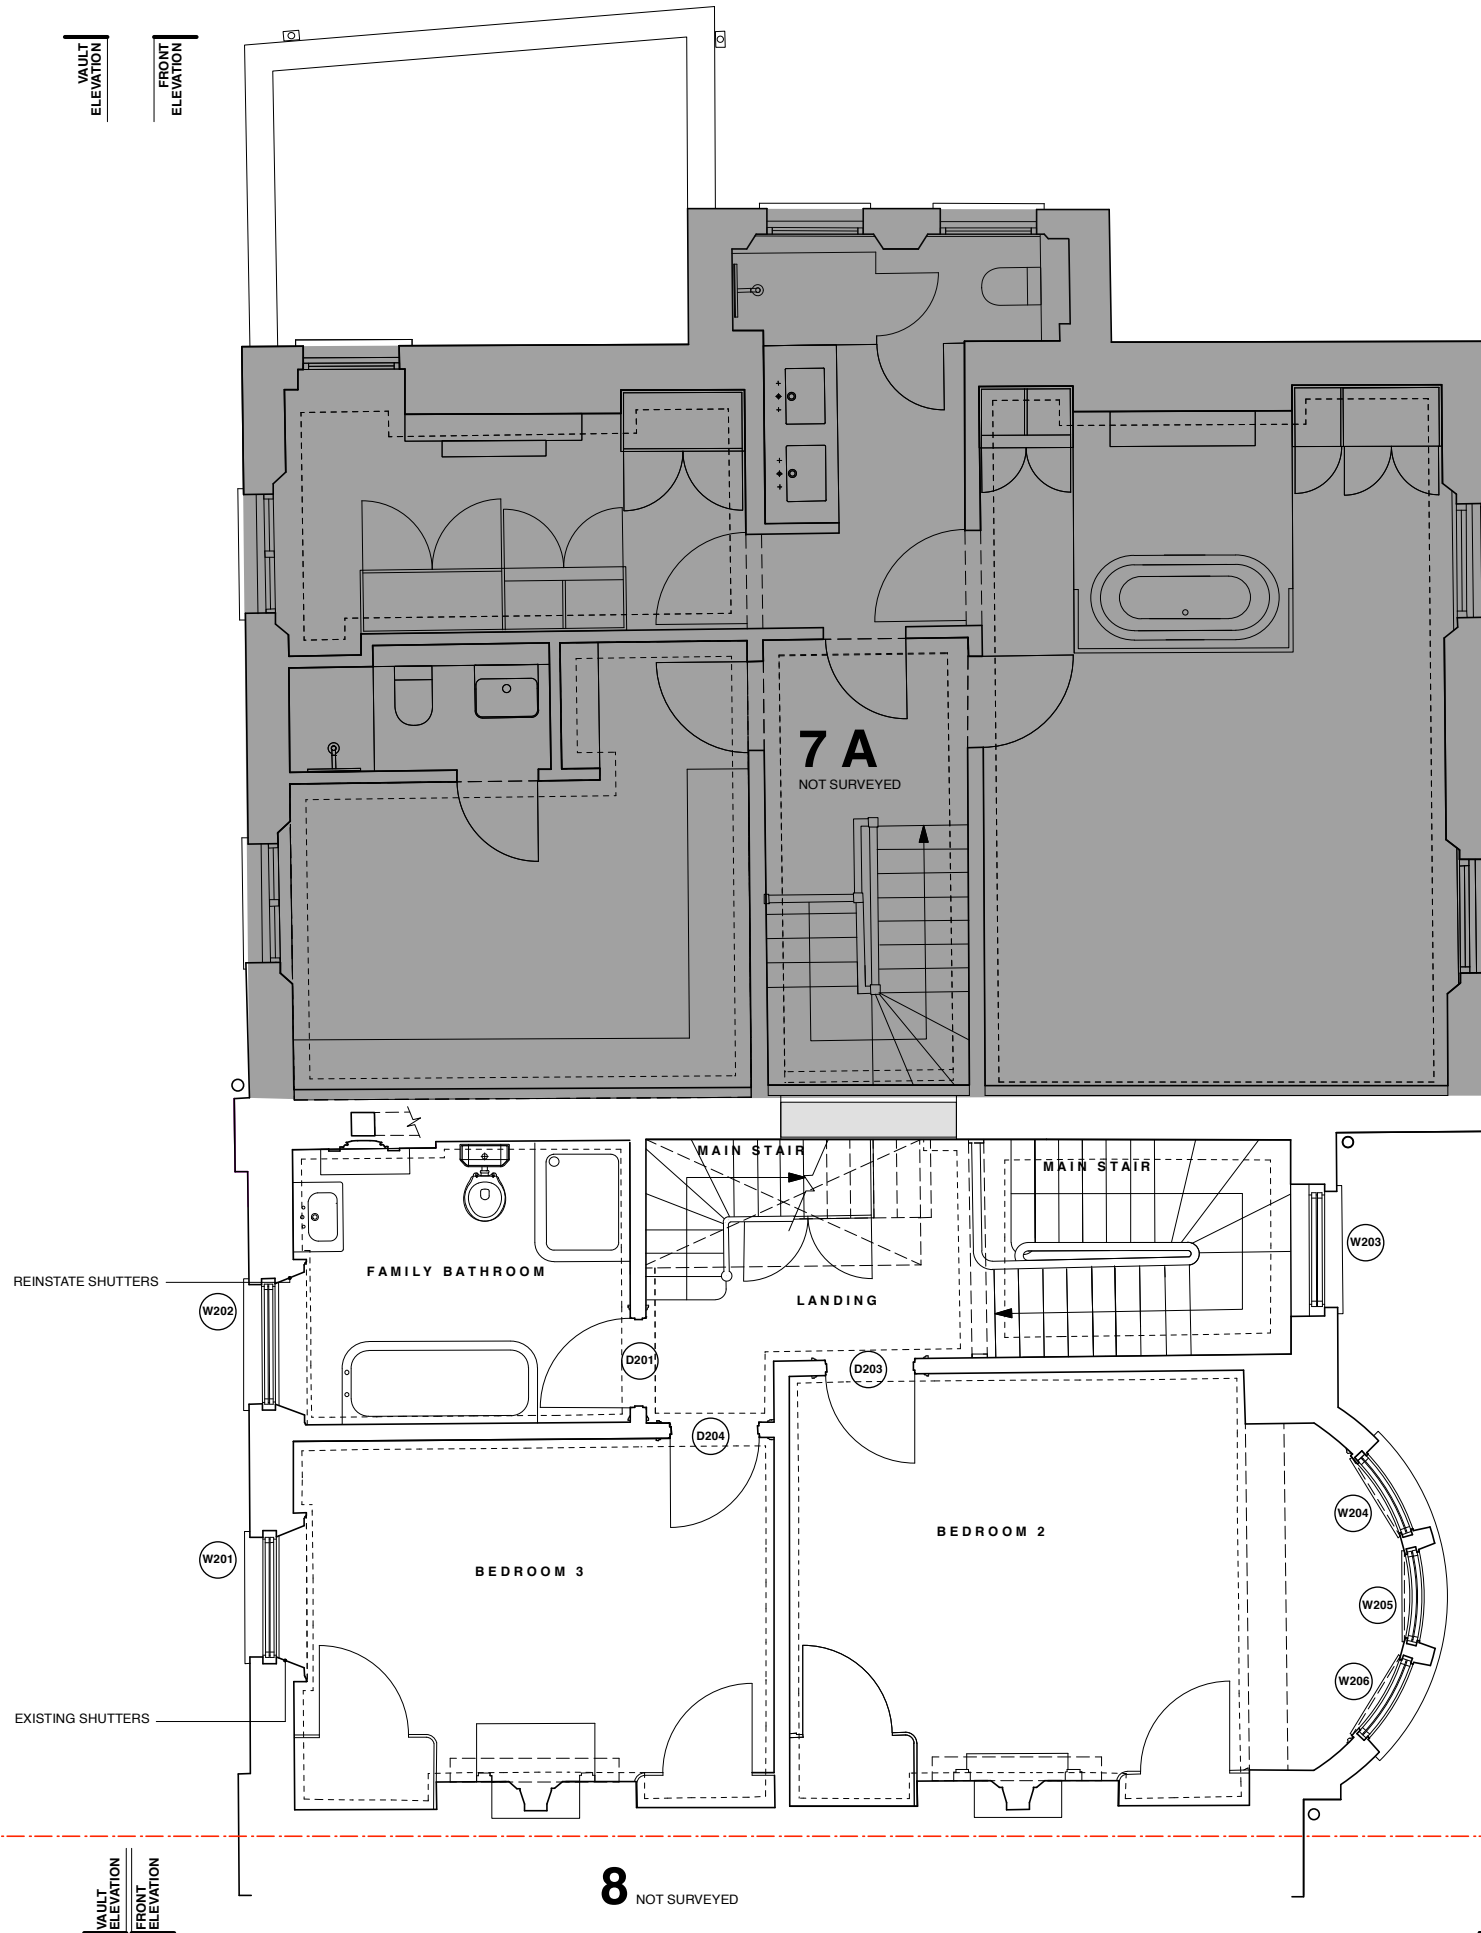

CONSTRUCTION KEY

NEW WALLS

Lisa Shell
architects

EGG Nickey Way, 58 Hatfield Road, N1 5GT
T: 020 7278 7778 E: info@lisashellarchitects.co.uk
www.lisashellarchitects.co.uk

Chartered by the RIBA, Registered in England No. 2559986

7 THE GROVE, HIGHGATE,
LONDON N6 6JU

SECOND FLOOR PLAN (SIMPLIFIED)
AS PROPOSED

GRO7 / GA-S-P / 004 / B


1 : 50 @ A2
REFER ALL DISCREPANCIES TO ARCHITECT

REVISIONS/ ISSUE

09/11/21
ISSUE TO PLANNING
FOR APPROVAL

28/05/2023 A
ISSUE TO PLANNING
FOR DOC 4: SUDS

01/06/2023 B
ISSUE TO PLANNING
FOR DOC 3: DETAIL (PART)

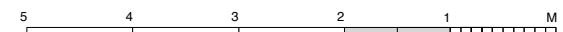

SIDE ELEVATION


VAULT ELEVATION

FRONT ELEVATION

REAR ELEVATION

SIDE ELEVATION

DOORS AND WINDOWS

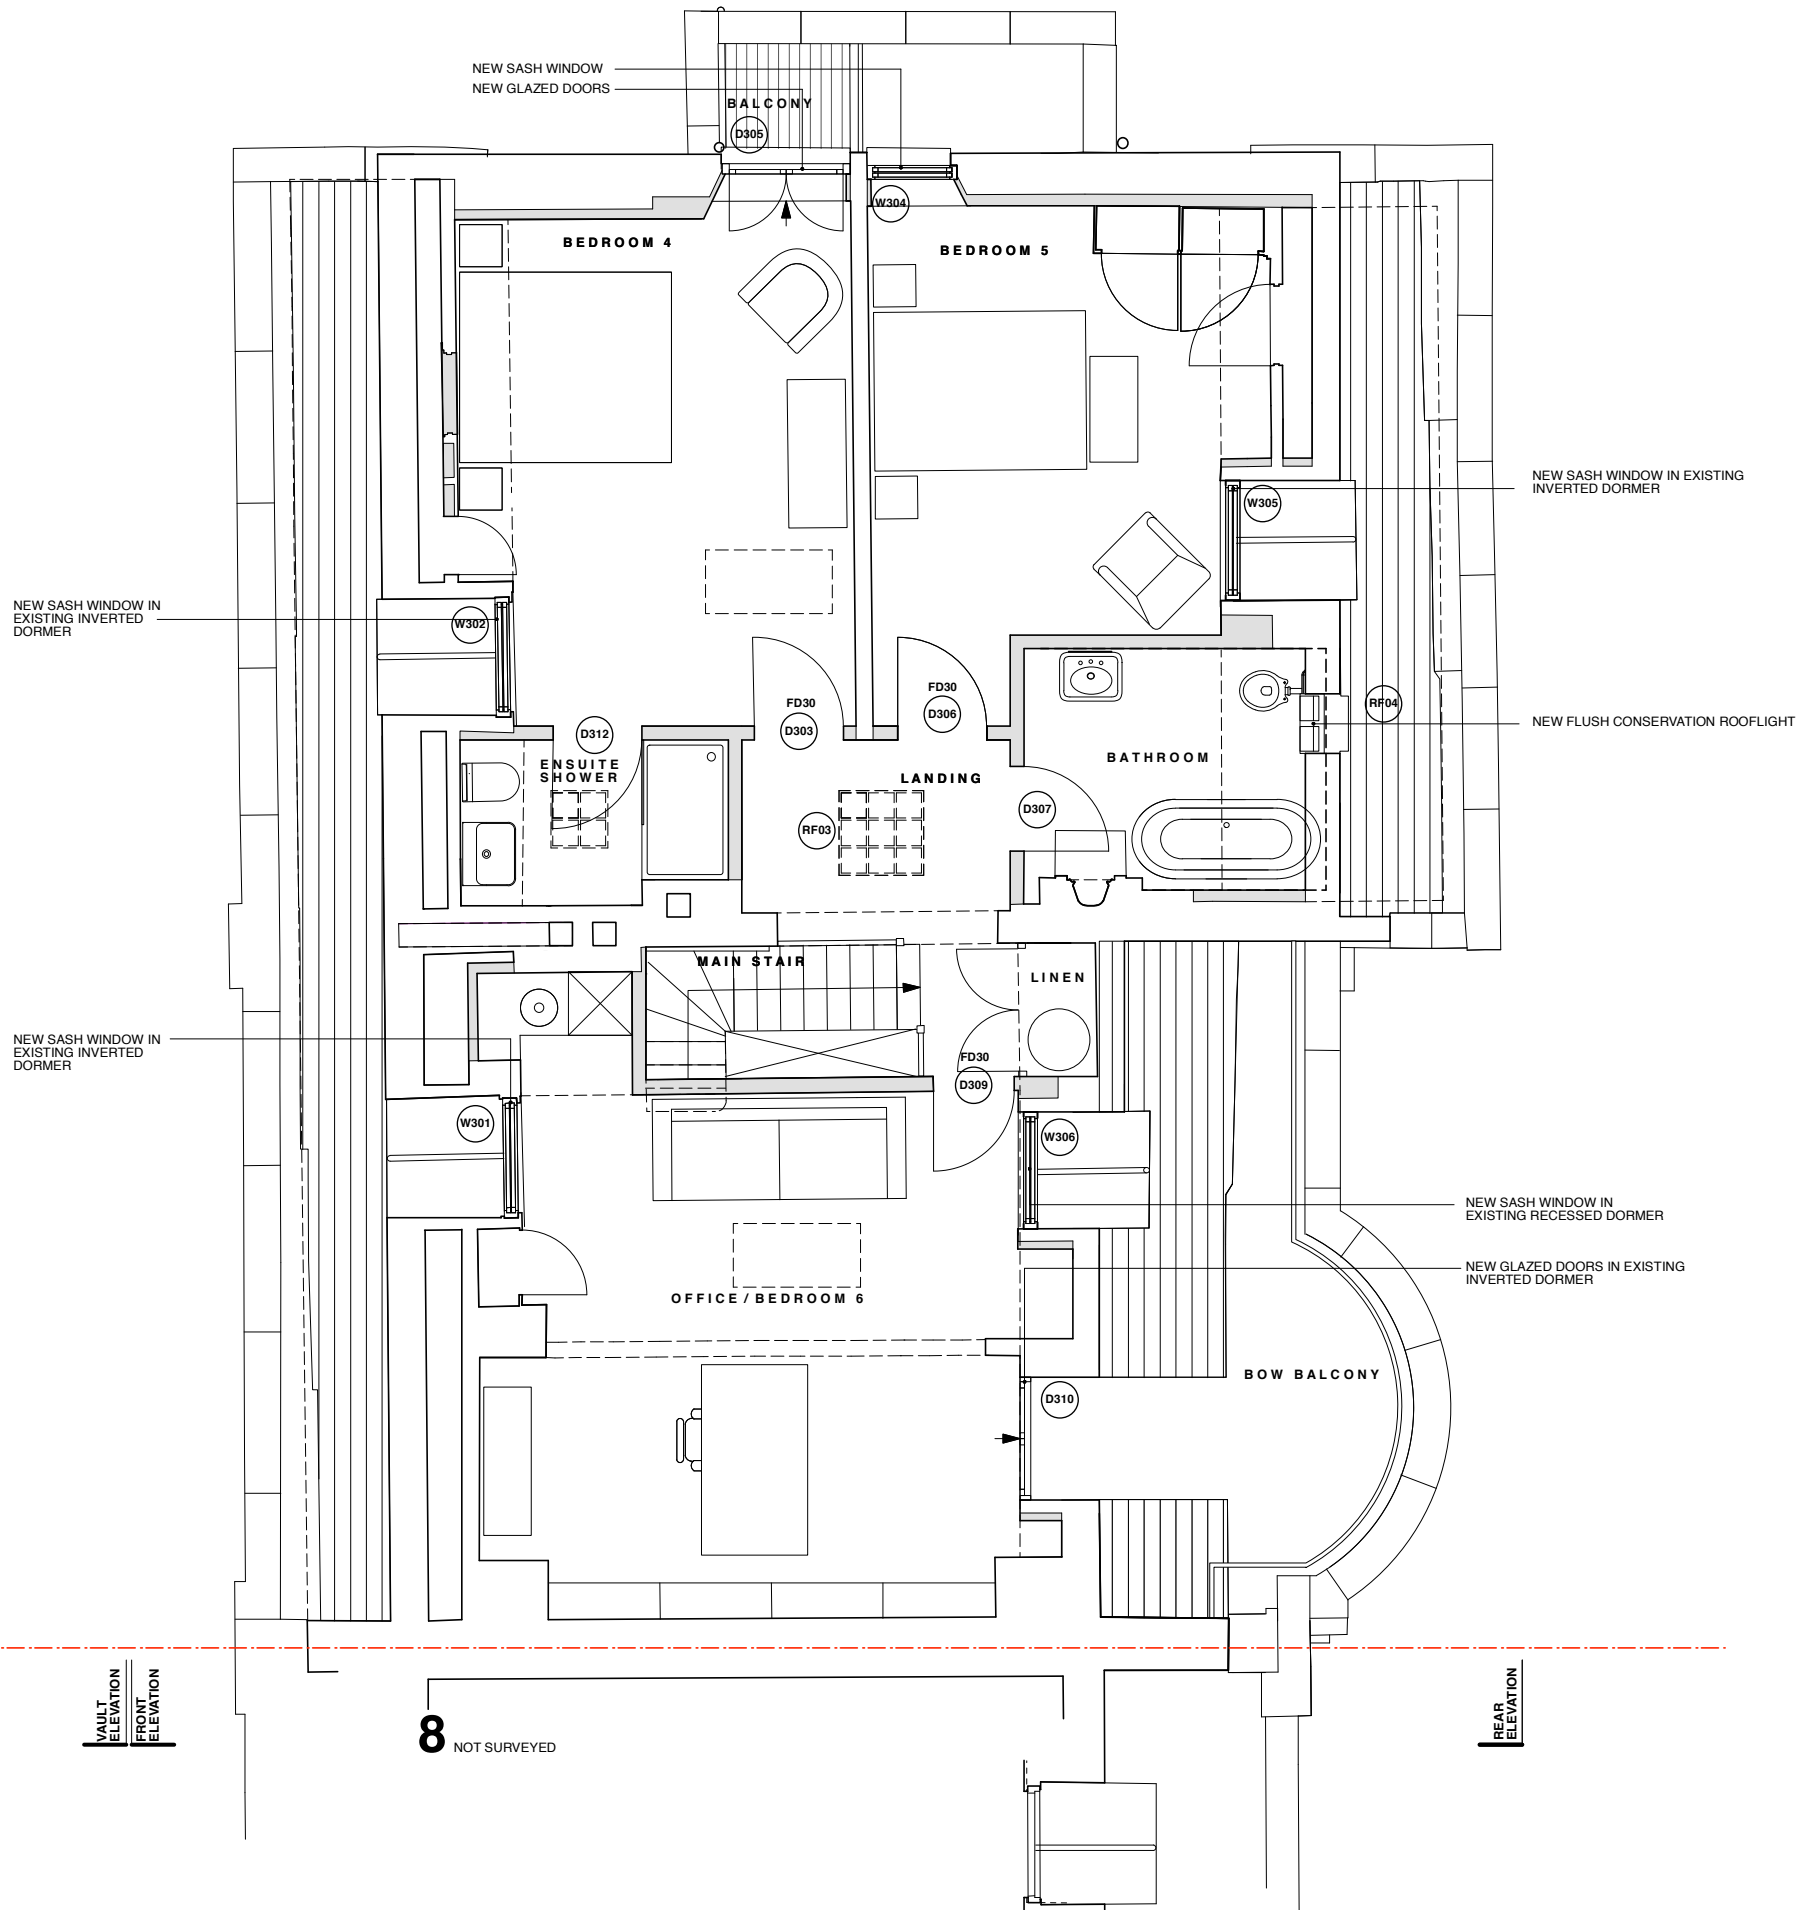

Lisa Shell architects

EG20 Nickey Way, 2nd Floor, 21 Hartford Road, N1 5GT
T: 020 7296 7278 E: info@lisashellarchitects.co.uk
www.lisashellarchitects.co.uk


7 THE GROVE, HIGHGATE,
LONDON N6 6JU

THIRD FLOOR PLAN (SIMPLIFIED)
AS PROPOSED

GRO7 / GA-S-P / 005 / B

1 : 50 @ A2
REFER ALL DISCREPANCIES TO ARCHITECT

REVISIONS/ ISSUE

- 09/11/21
ISSUE TO PLANNING
FOR APPROVAL
- 28/05/2023 A
ISSUE TO PLANNING
FOR DOC 4: SUDS
- 01/06/2023 B
ISSUE TO PLANNING
FOR DOC 3: DETAIL (PART)

