



BATHROOM EXTRACT - TYPE C  
SCALE 1:20

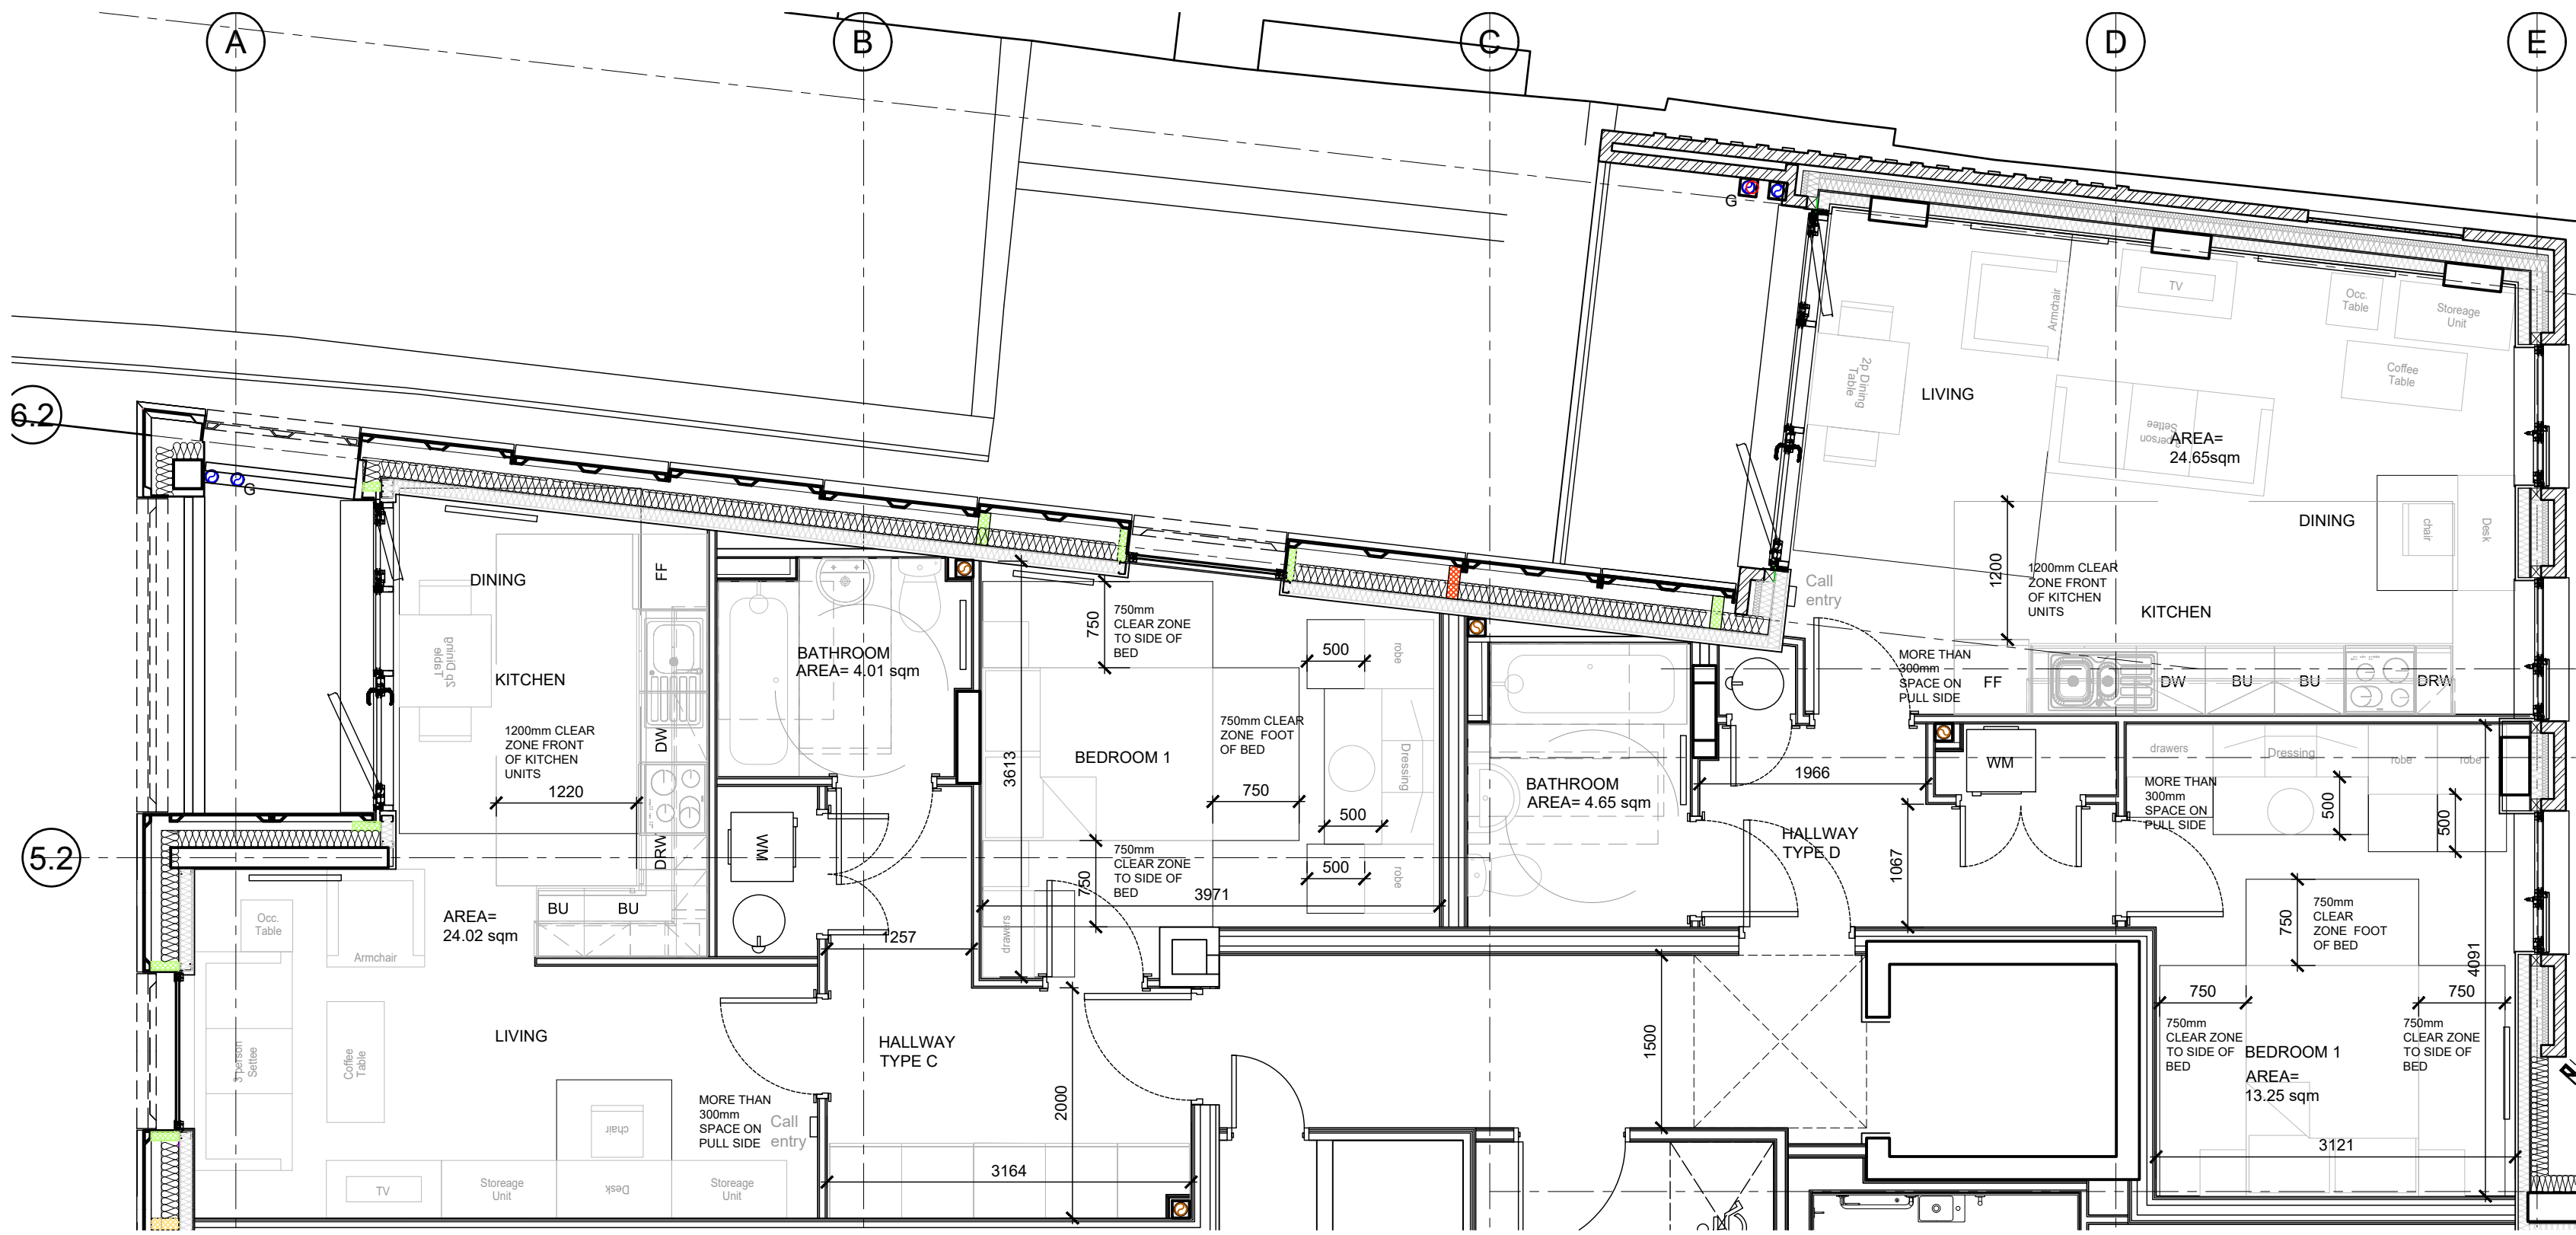

TYPE C&D APARTMENT PLAN-  
SCALE 1:50

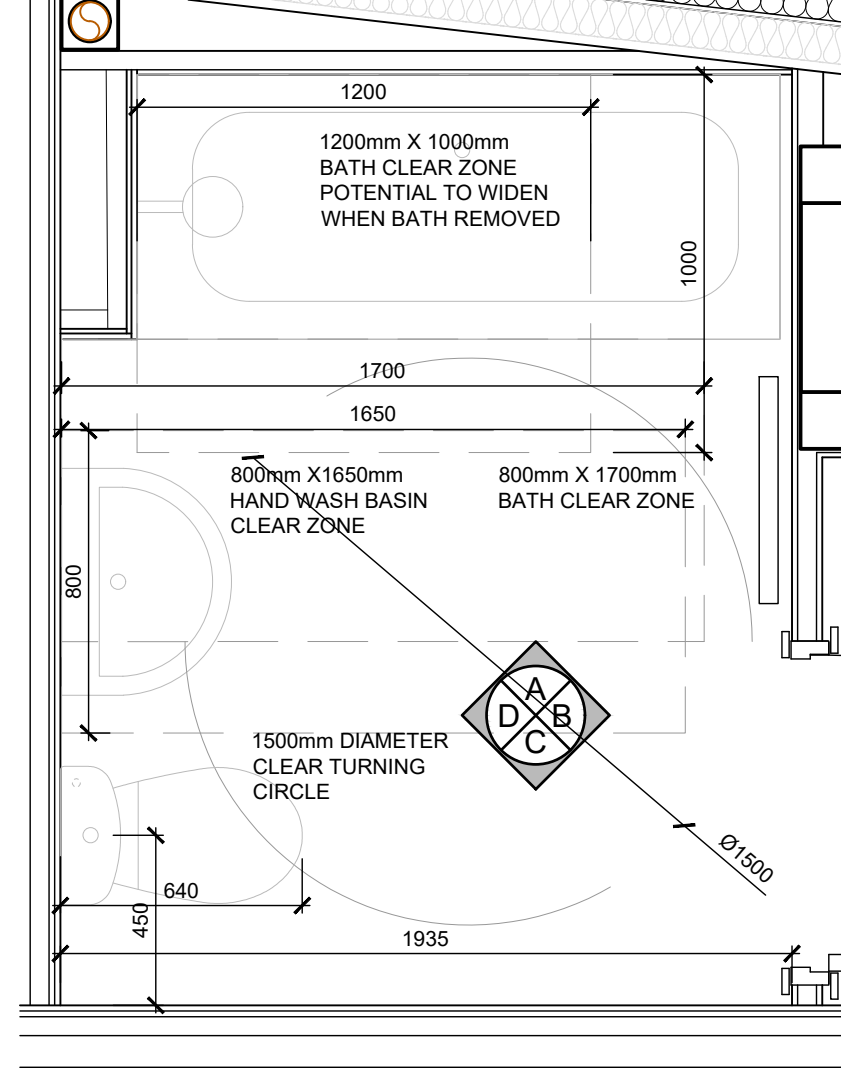

BATHROOM EXTRACT - TYPE D  
SCALE 1:20

## GENERAL NOTES:

ALL DIMENSIONS ARE TO BE CHECKED ON SITE WITH ANY DISCREPANCIES REPORTED TO THE ARCHITECT PRIOR TO THE WORKS BEING CARRIED OUT.

ALL WORKS ARE TO BE IN ACCORDANCE WITH THE PLANNING APPROVAL AND ANY SUBSEQUENT APPROVED LOCAL AUTHORITY PLANNING CORRESPONDENCE INCLUDING DRAWINGS, DOCUMENTS AND REPORTS.

ALL WORKS ARE TO COMPLY WITH THE BUILDING REGULATIONS, BRITISH STANDARDS, CODE OF PRACTICE, AND ANY LOCAL STATUTORY REQUIREMENTS.

ALL WORKS ARE TO COMPLY WITH CURRENT HEALTH AND SAFETY LEGISLATION, H.S.E. RECOMMENDATIONS/GUIDANCE AND THE CURRENT C.D.M. REGULATIONS.


THIS DRAWING IS TO BE READ IN CONJUNCTION WITH LEACH RHODES WALKER ARCHITECTS GENERAL ARRANGEMENT (L CODE) DRAWINGS, TOGETHER WITH RELEVANT DETAILED (A CODE) DRAWINGS AND SPECIFICATIONS.

FOR ALL STRUCTURAL WORKS REFER TO THE STRUCTURAL ENGINEERS INFORMATION.


FOR ALL MECHANICAL AND ELECTRICAL WORKS REFER TO THE MECHANICAL AND ELECTRICAL ENGINEERS INFORMATION.

FOR ALL ABOVE GROUND DRAINAGE WORKS REFER TO THE PUBLIC HEALTH ENGINEERS INFORMATION.


ALL PRODUCTS SPECIFIED ARE TO BE INSTALLED STRICTLY IN ACCORDANCE WITH THE MANUFACTURERS RECOMMENDATIONS, SPECIFICATION AND DETAILS.

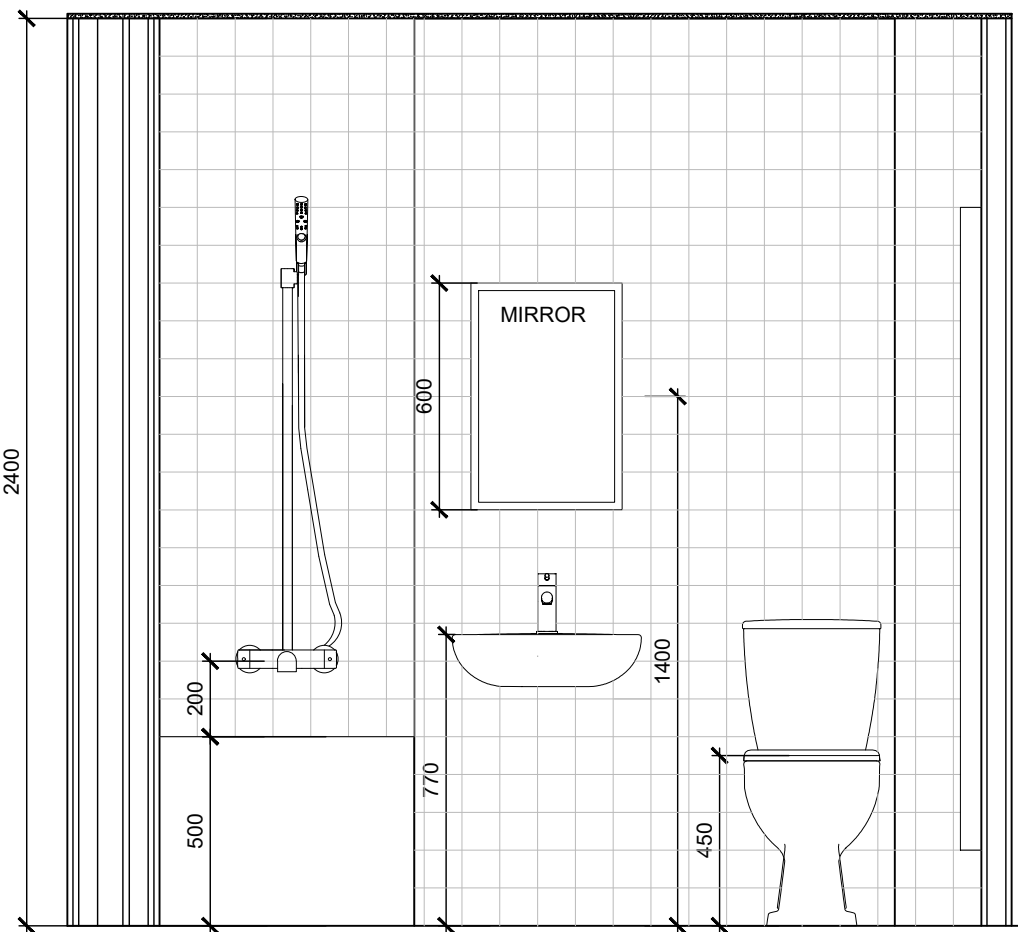


TYPE C-  
ELEVATION A - SCALE 1:20

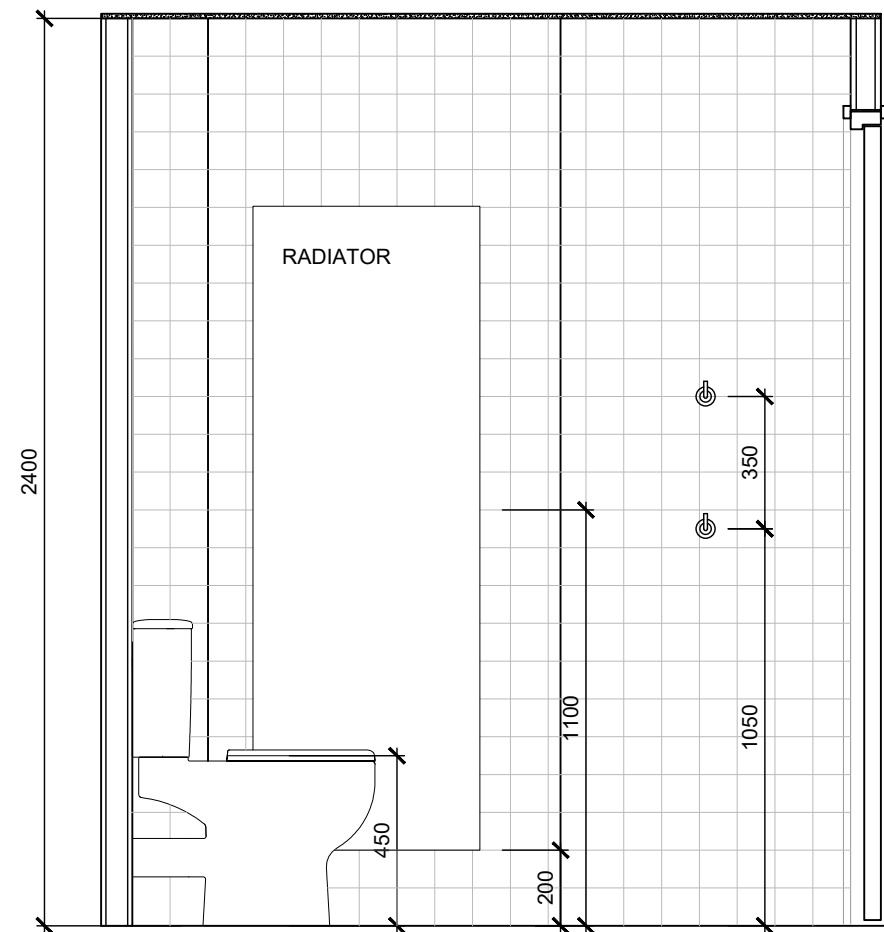


TYPE C-  
ELEVATION B - SCALE 1:20

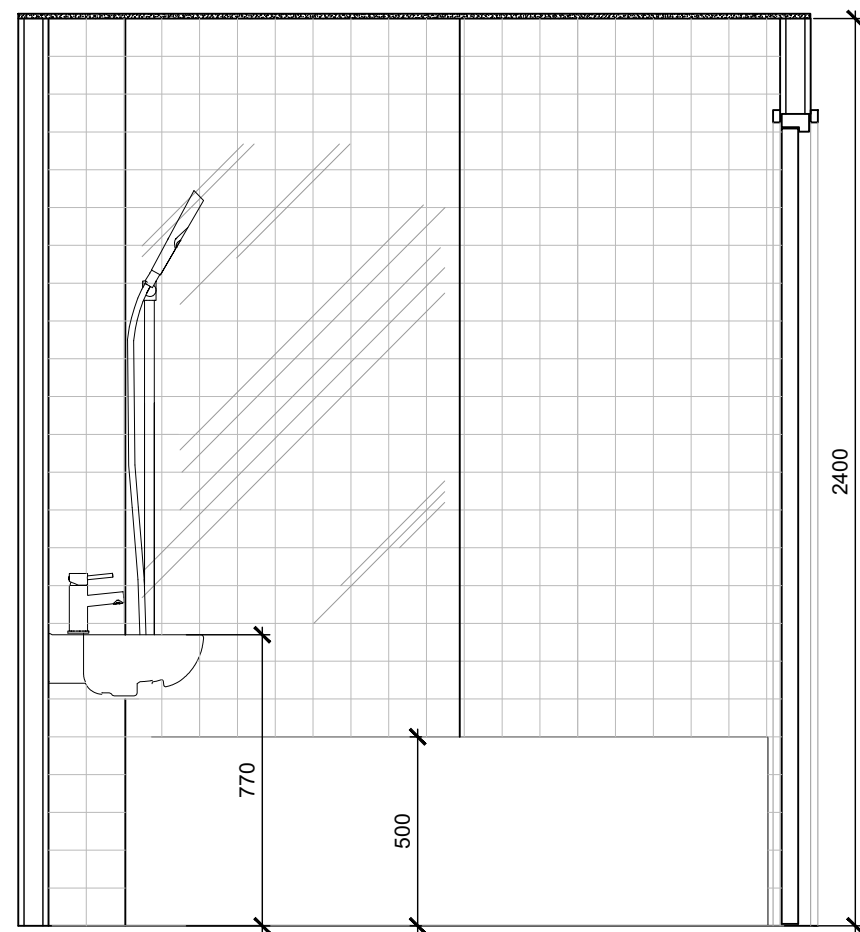


TYPE D-  
ELEVATION A - SCALE 1:20

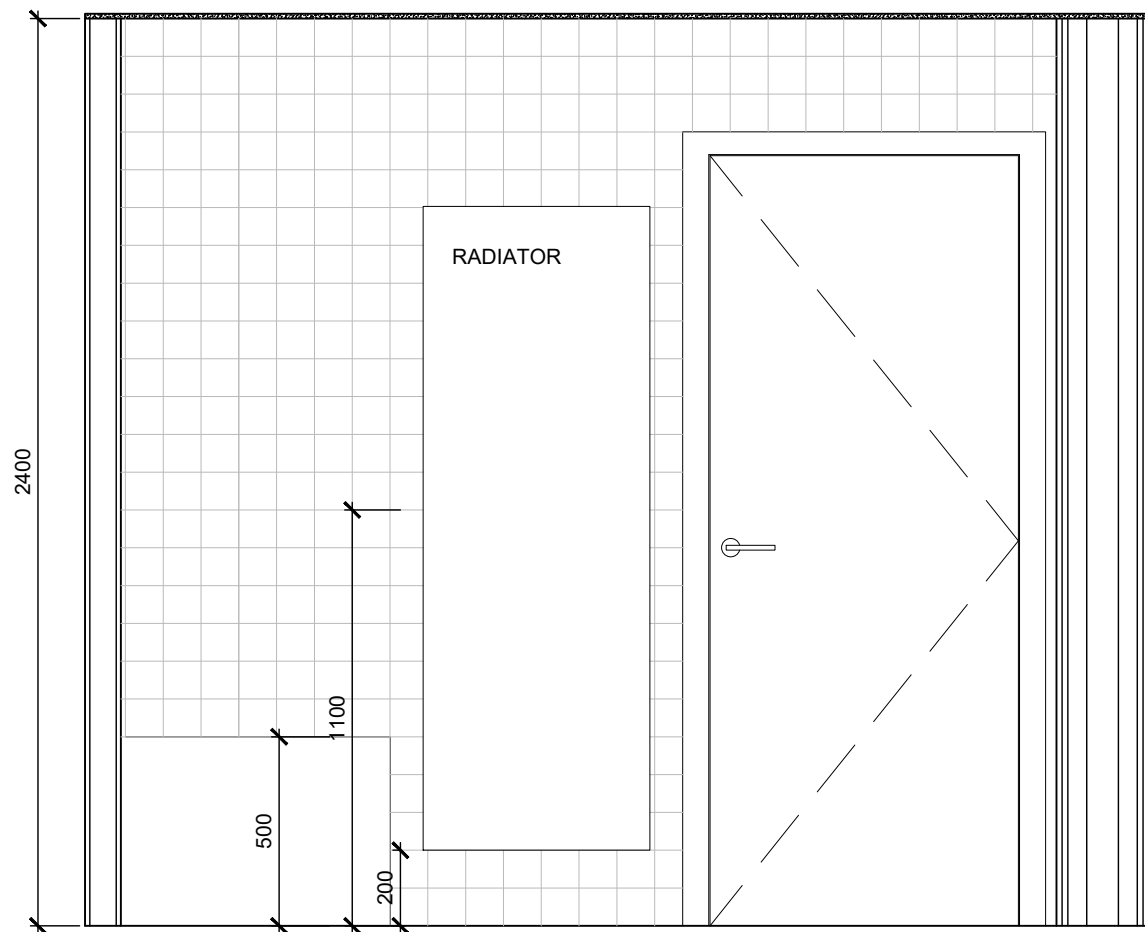


TYPE D-  
ELEVATION B - SCALE 1:20

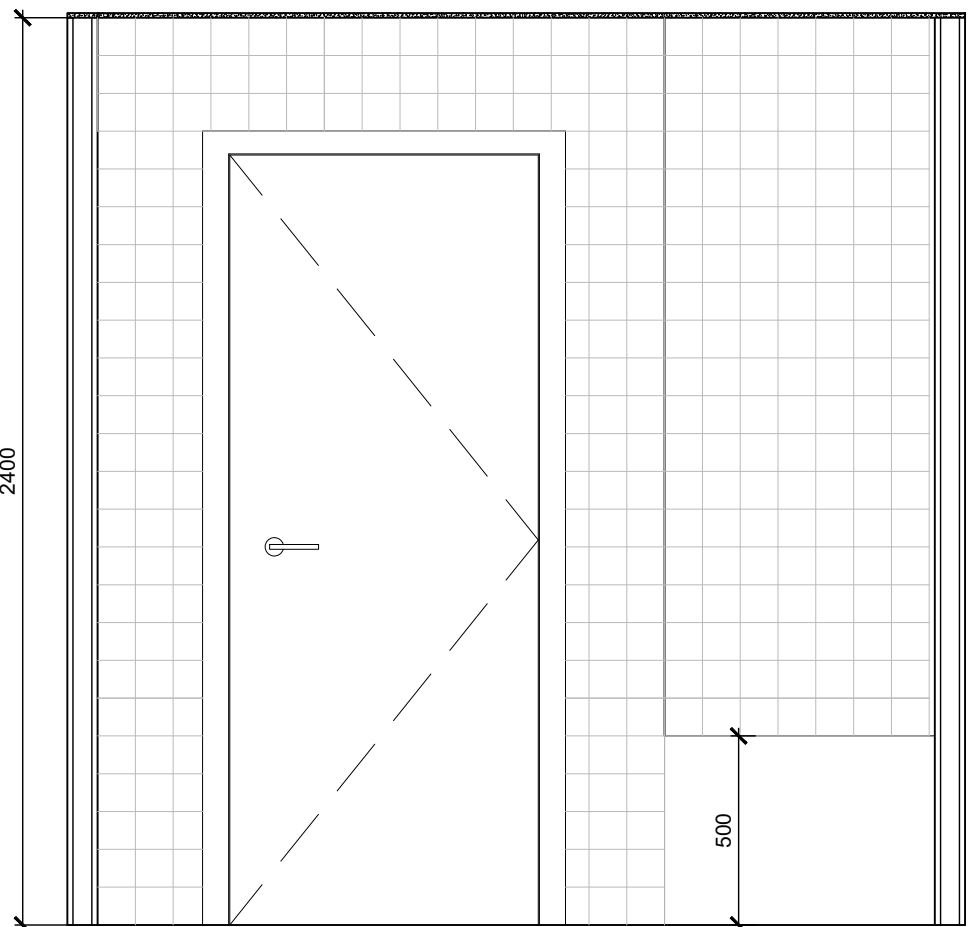


TYPE C-  
ELEVATION C - SCALE 1:20

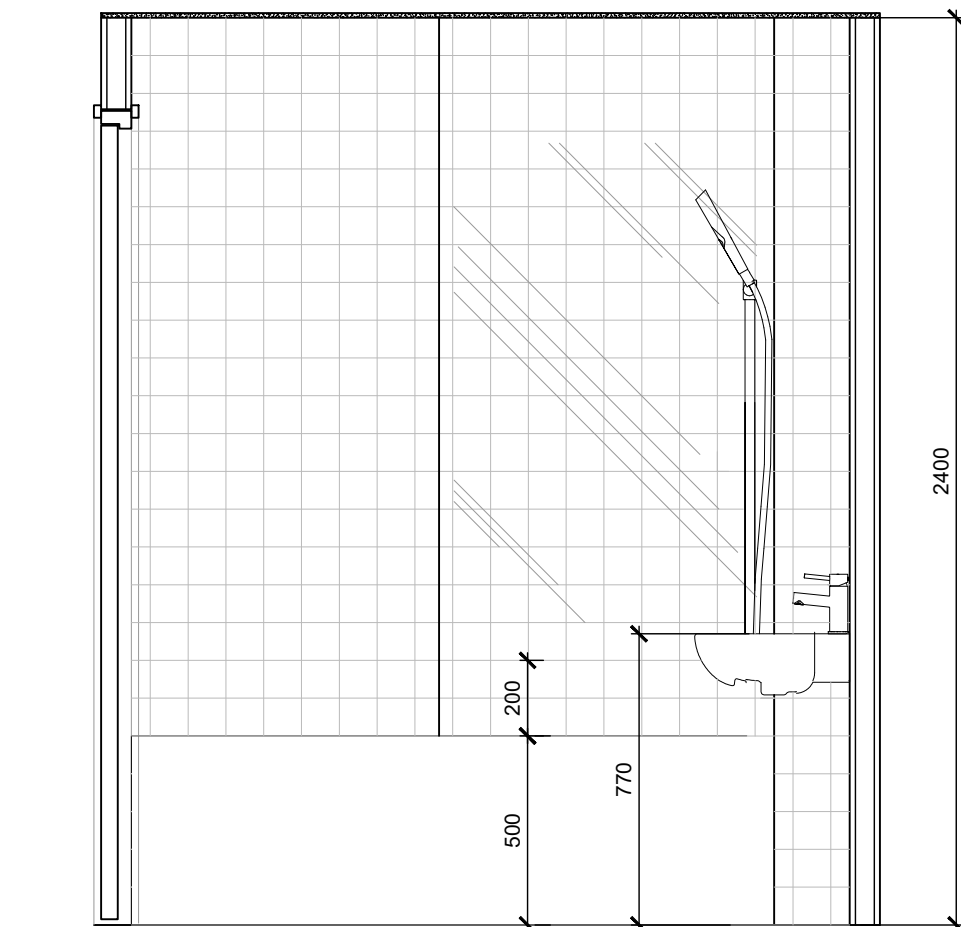

TYPE C-  
ELEVATION D -SCALE 1:20

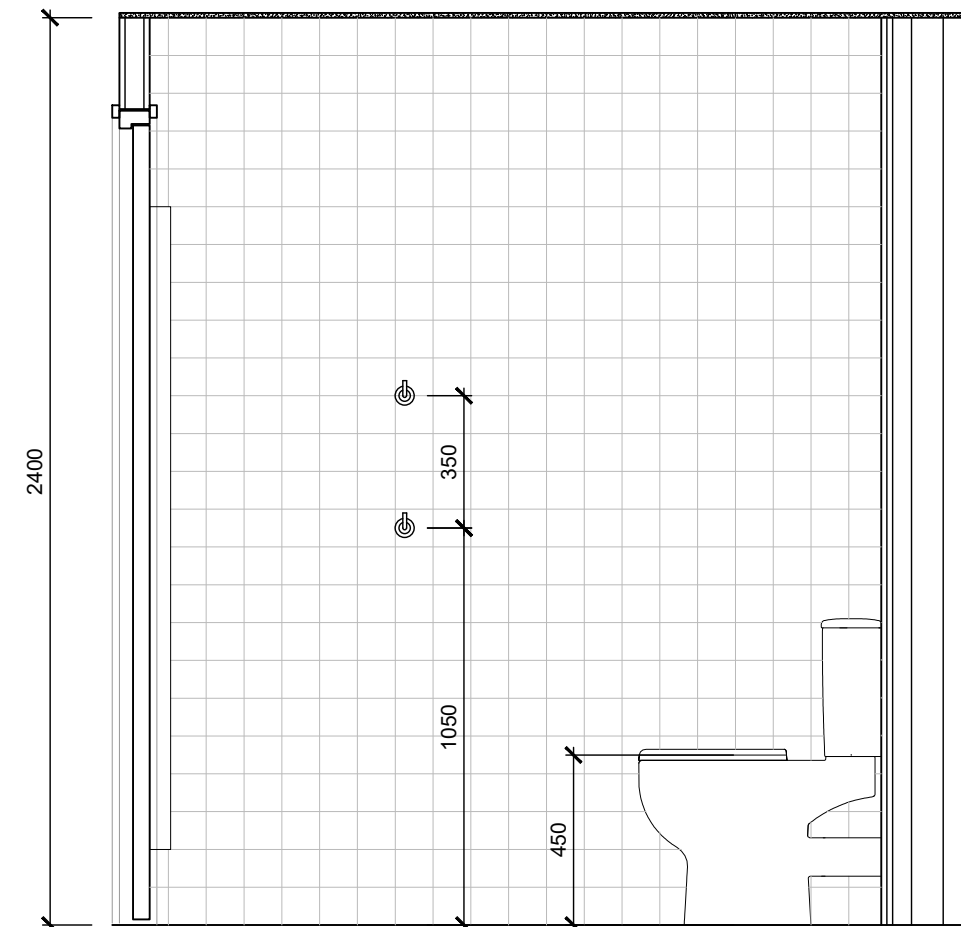

TYPE D-  
ELEVATION C - SCALE 1:20

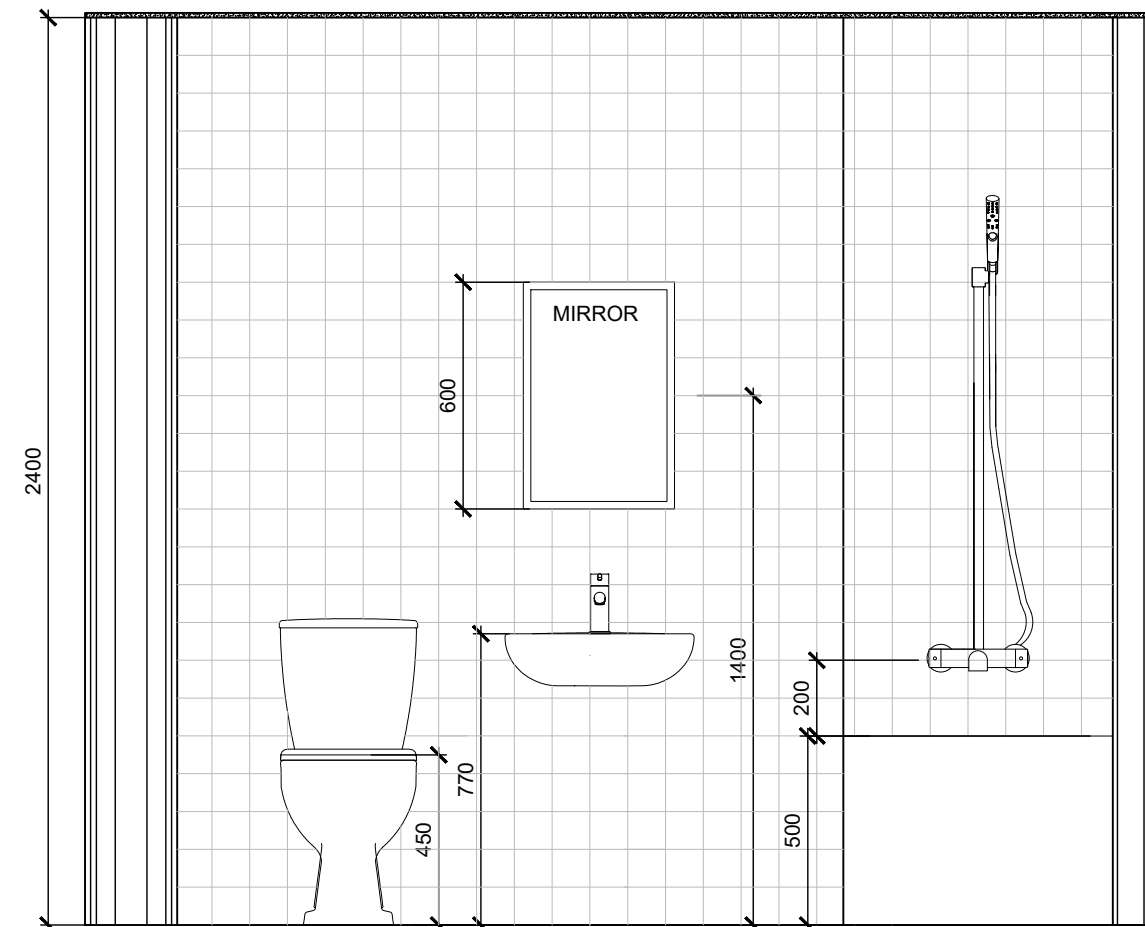

TYPE D-  
ELEVATION D -SCALE 1:20

rev | description | draw | auth | date  
DO NOT SCALE OFF THIS DRAWING © LEACH RHODES WALKER 2001

**LeachRhodesWalker**  
Architects

info@lrw.co.uk | www.lrw.co.uk  
H.Q. 50 Dearmans Place Manchester M3 5LH

Manchester  
+44 (0)161 833 0211

London  
+44 (0)207 993 1363

client  
CLERKENWELL LIFESTYLE (UK) LTD

project  
VINE HILL

project no  
8060

drawing no  
L(00)248

rev

description -  
**AFFORDABLE HOUSING  
APT TYPE C&D**

scale  
NOTED@ A1

date drawn  
15.05.23

drawn by  
NP

authorised by  
SJM

purpose of issue  
planning ☐ building regs ☐ tender ☐ prelim.comment ☐ approve ☒ construction ☐