




TYPE B APARTMENT PLAN -
SCALE 1:50

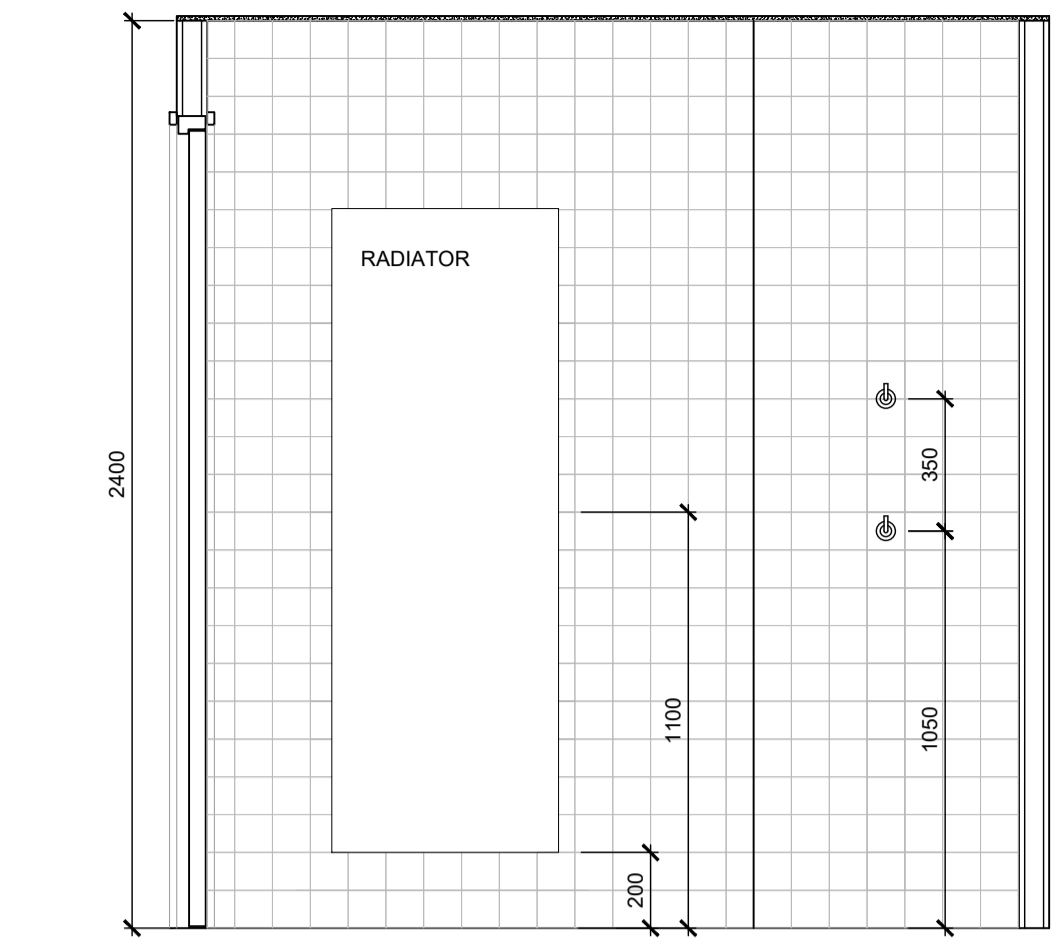


ENSUITE ELEVATION A -
SCALE 1:20

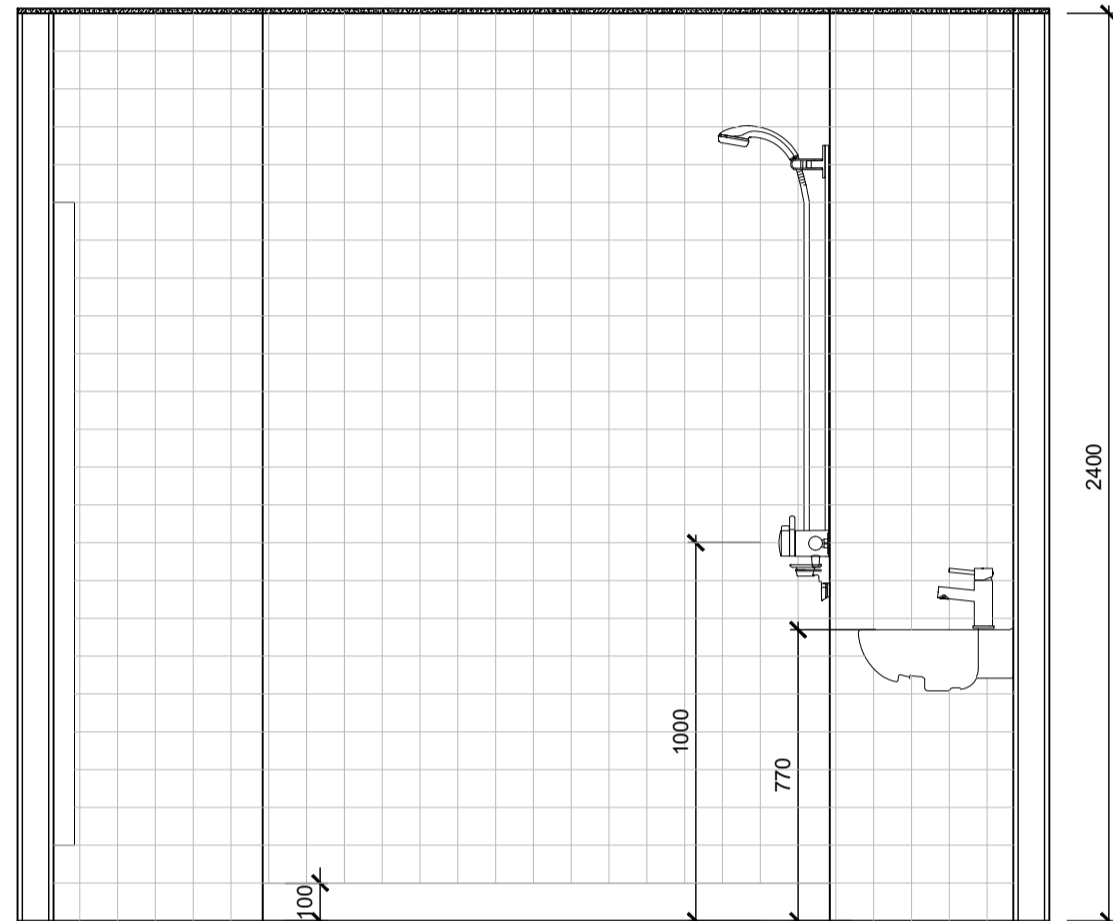


ENSUITE ELEVATION B -
SCALE 1:20

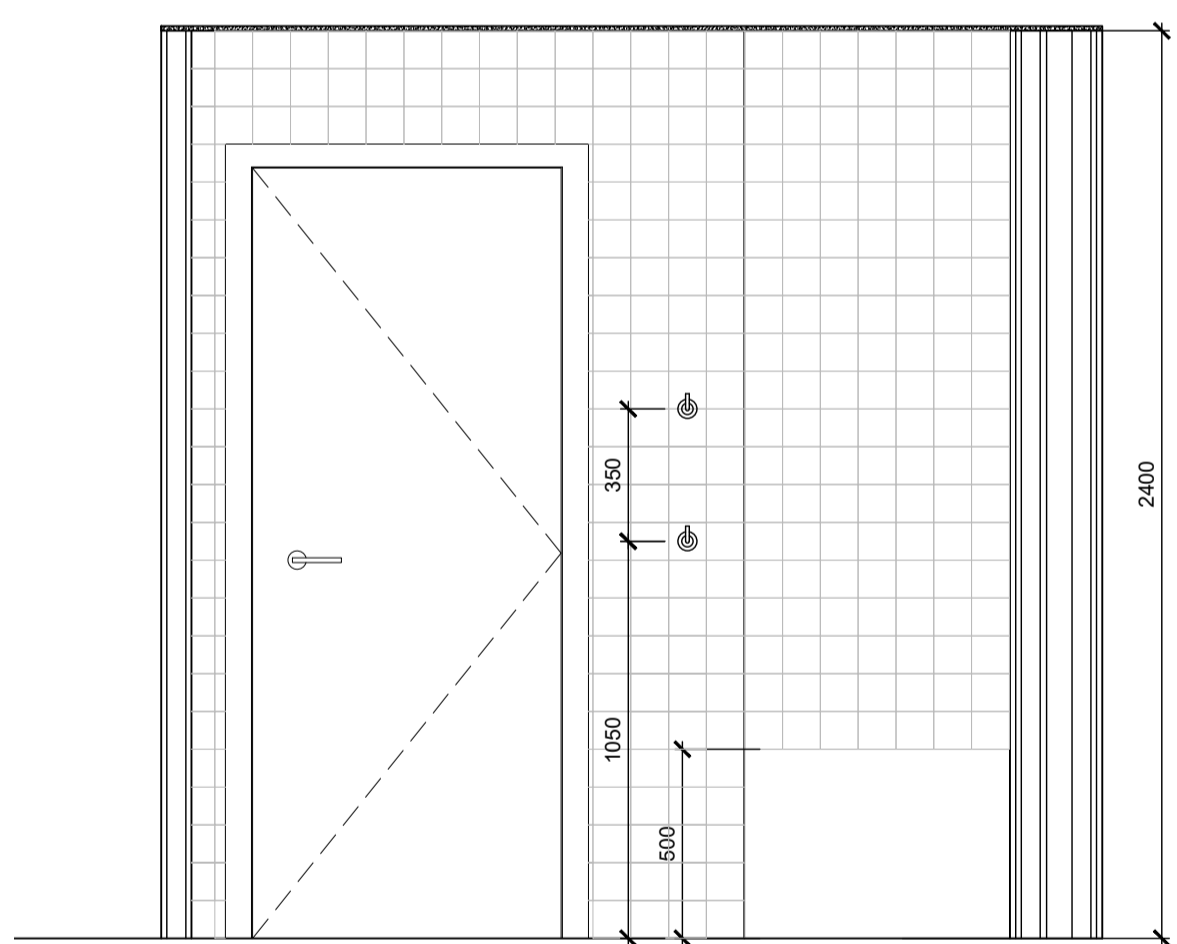


BATHROOM ELEVATION A -
SCALE 1:20

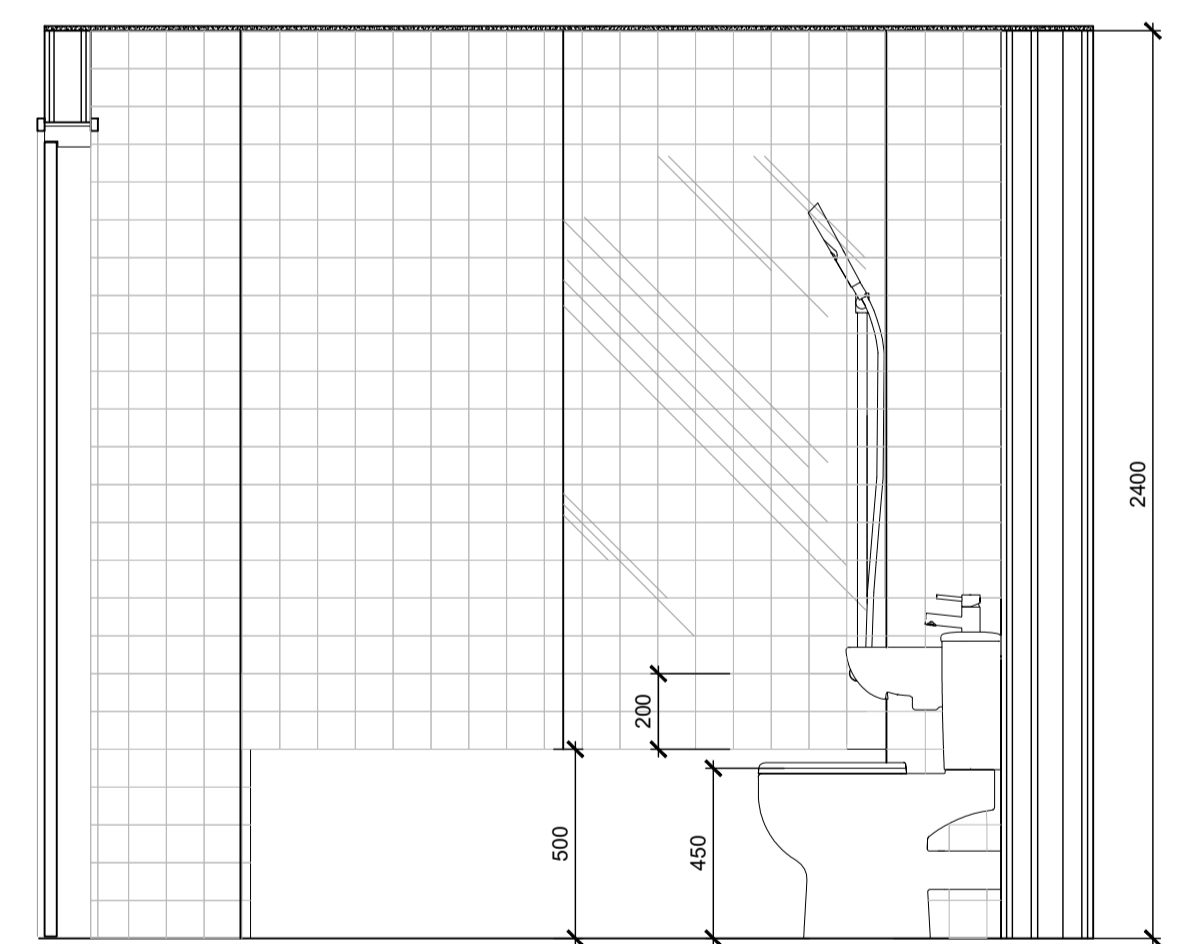


BATHROOM ELEVATION B -
SCALE 1:20

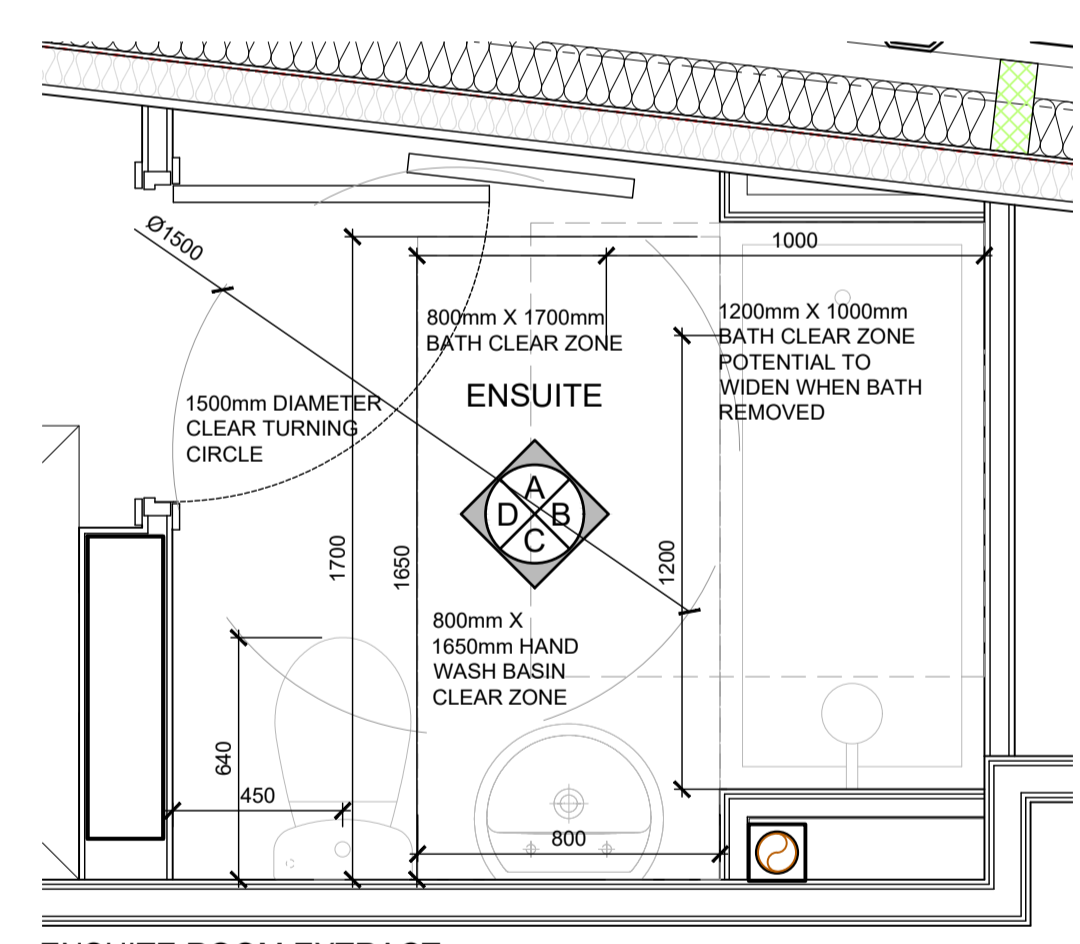


ENSUITE ROOM EXTRACT -
SCALE 1:20

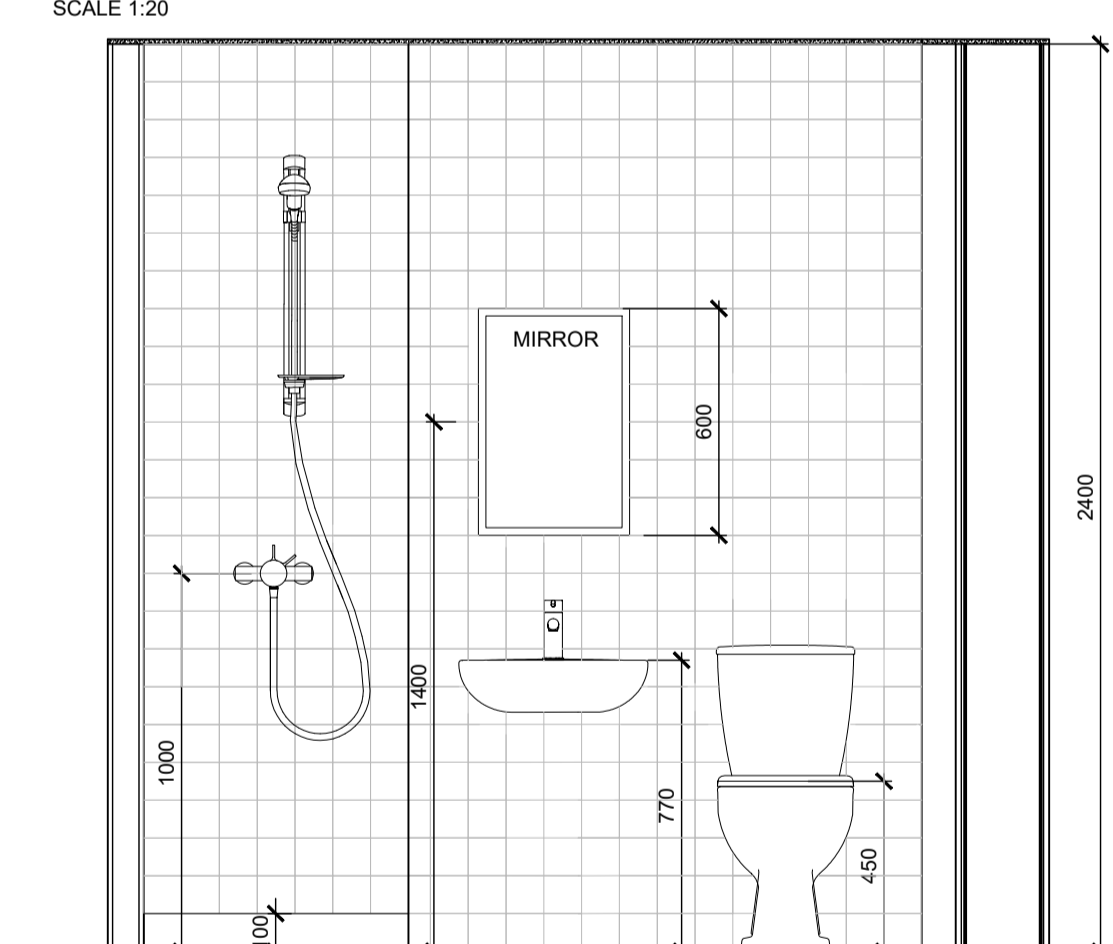


ENSUITE ELEVATION C -
SCALE 1:20

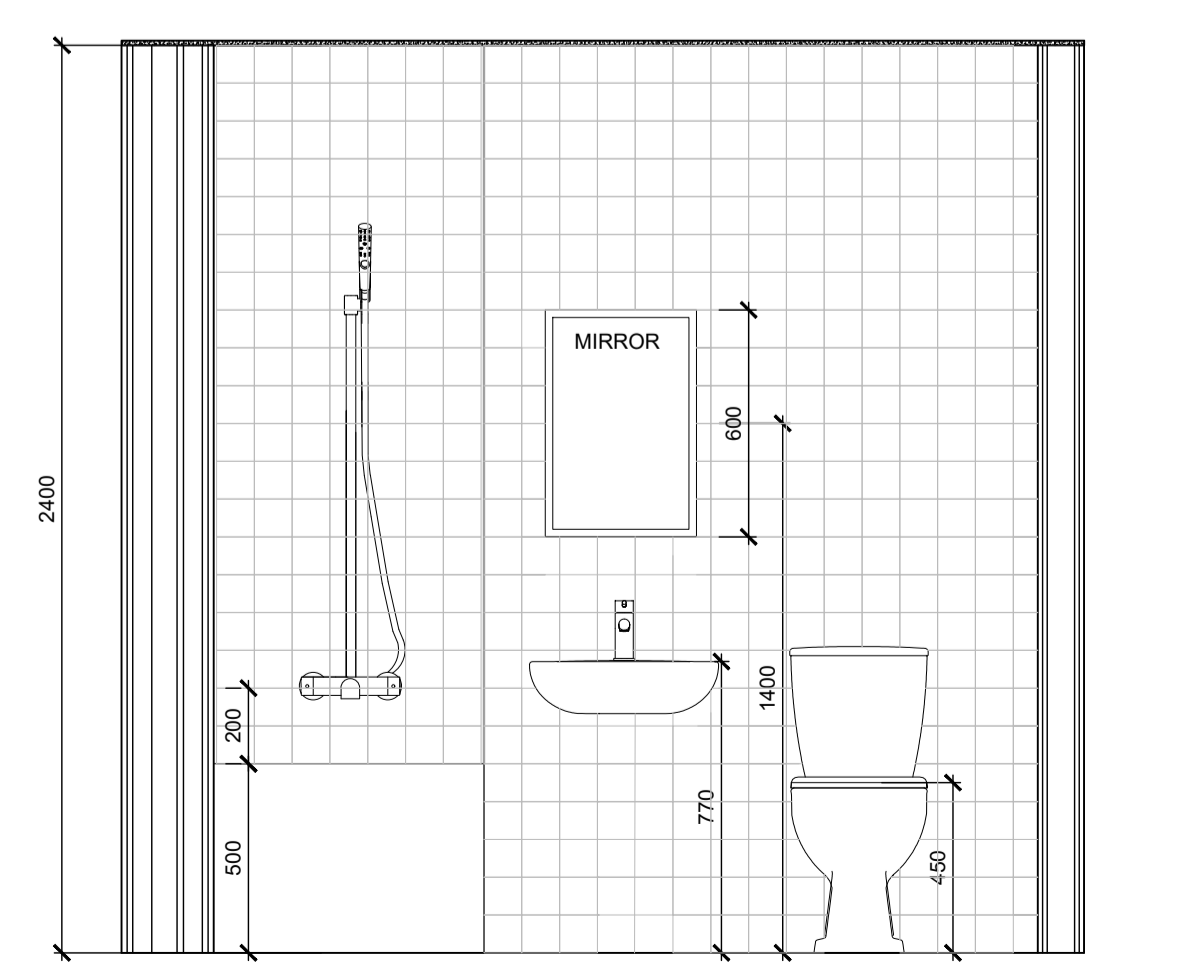


BATHROOM ELEVATION C -
SCALE 1:20

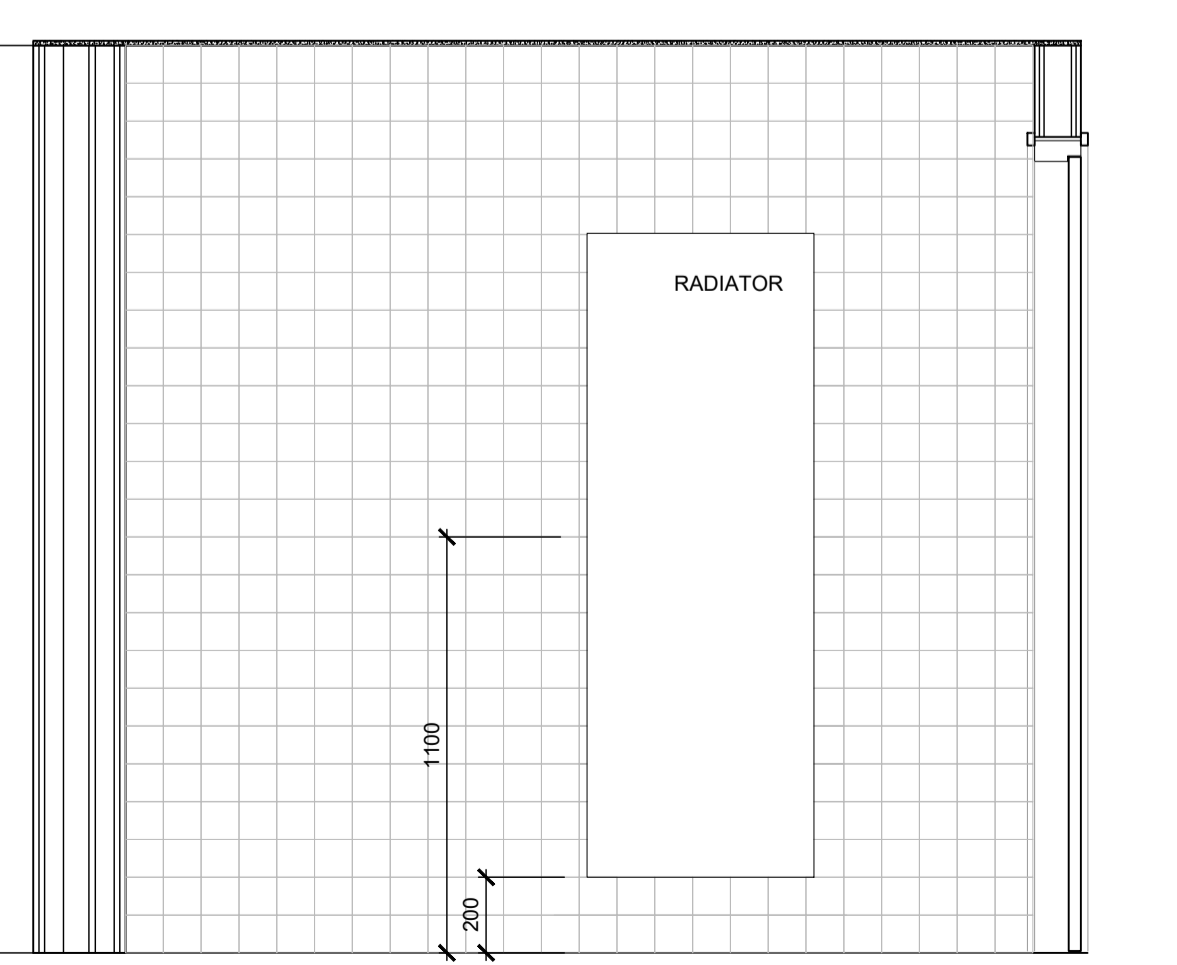

BATHROOM ELEVATION D -
SCALE 1:20

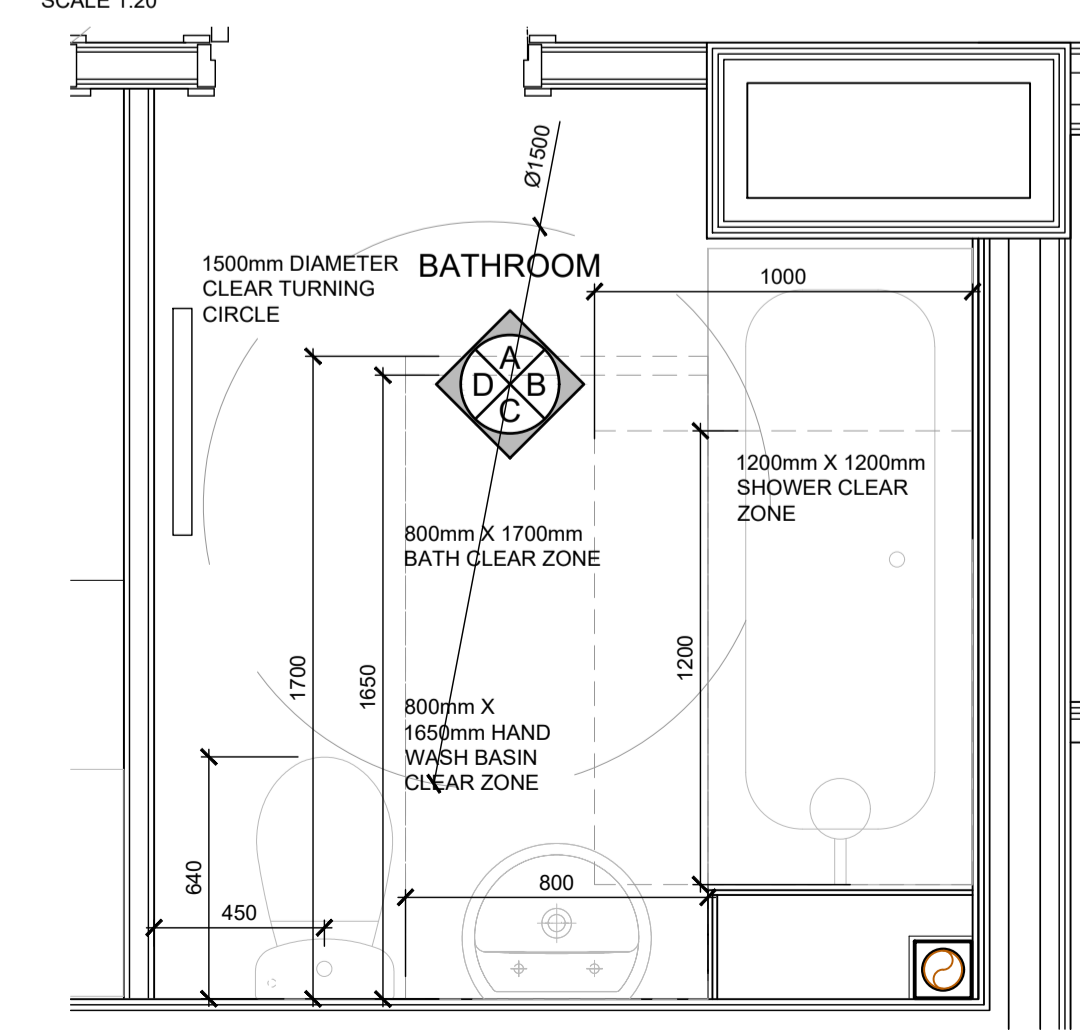

BATHROOM EXTRACT -
SCALE 1:20

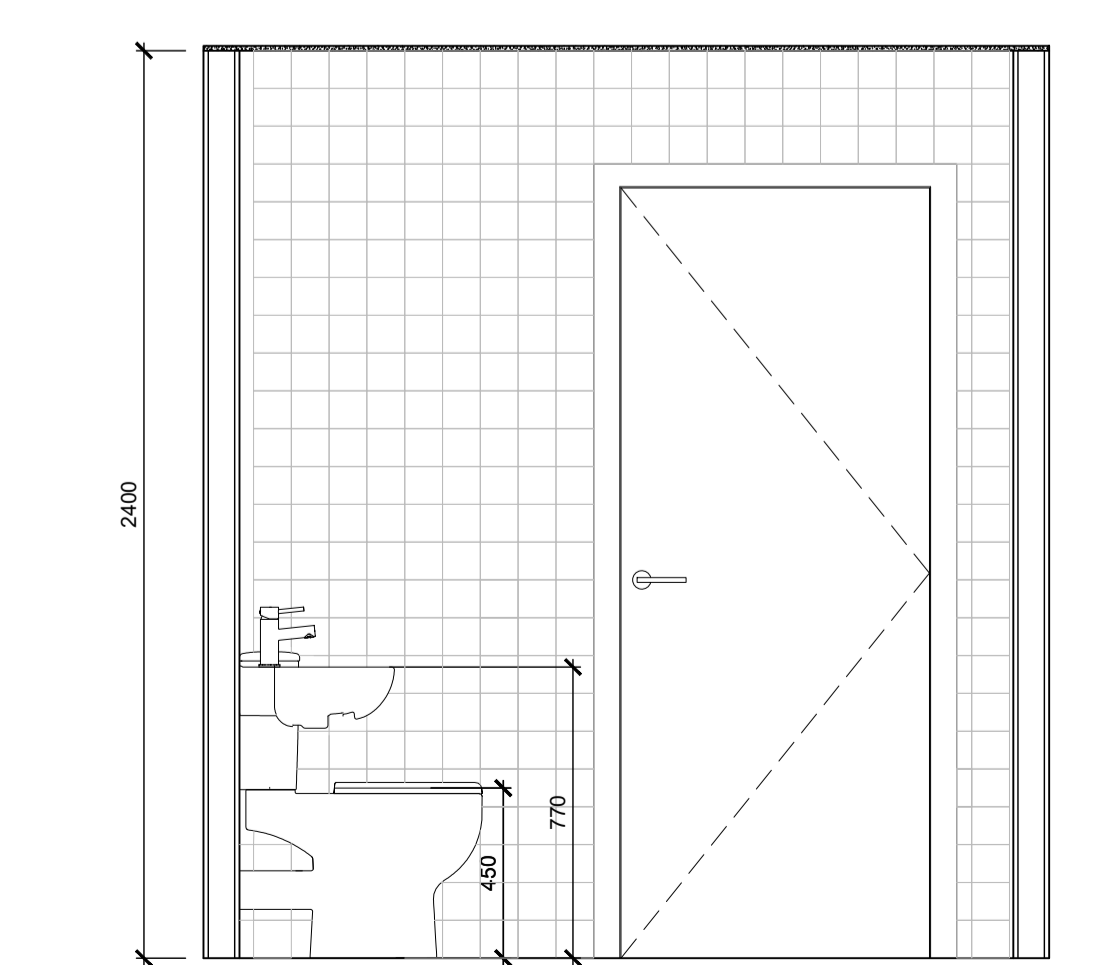

ENSUITE ELEVATION D -
SCALE 1:20

GENERAL NOTES:

ALL DIMENSIONS ARE TO BE CHECKED ON SITE WITH ANY DISCREPANCIES REPORTED TO THE ARCHITECT PRIOR TO THE WORKS BEING CARRIED OUT.

ALL WORKS ARE TO BE IN ACCORDANCE WITH THE PLANNING APPROVAL AND ANY SUBSEQUENT APPROVED LOCAL AUTHORITY PLANNING CORRESPONDENCE INCLUDING DRAWINGS, DOCUMENTS AND REPORTS.

ALL WORKS ARE TO COMPLY WITH THE BUILDING REGULATIONS, BRITISH STANDARDS, CODE OF PRACTICE, AND ANY LOCAL STATUTORY REQUIREMENTS.

ALL WORKS ARE TO COMPLY WITH CURRENT HEALTH AND SAFETY LEGISLATION, H.S.E. RECOMMENDATIONS/GUIDANCE AND THE CURRENT C.D.M. REGULATIONS.

THIS DRAWING IS TO BE READ IN CONJUNCTION WITH LEACH RHODES WALKER ARCHITECTS GENERAL ARRANGEMENT (L CODE) DRAWINGS, TOGETHER WITH RELEVANT DETAILED (A CODE) DRAWINGS AND SPECIFICATIONS.

FOR ALL STRUCTURAL WORKS REFER TO THE STRUCTURAL ENGINEERS INFORMATION.

FOR ALL MECHANICAL AND ELECTRICAL WORKS REFER TO THE MECHANICAL AND ELECTRICAL ENGINEERS INFORMATION.

FOR ALL ABOVE GROUND DRAINAGE WORKS REFER TO THE PUBLIC HEALTH ENGINEERS INFORMATION.

ALL PRODUCTS SPECIFIED ARE TO BE INSTALLED STRICTLY IN ACCORDANCE WITH THE MANUFACTURERS RECOMMENDATIONS, SPECIFICATION AND DETAILS.

DO NOT SCALE OFF THIS DRAWING © LEACH RHODES WALKER 2001

LeachRhodesWalker
Architects

info@lrw.co.uk | www.lrw.co.uk
H.O. 50 Dearmans Place | Manchester M3 5LH

Manchester | London
+44 (0)161 633 0211 | +44 (0)207 993 1363

client CLERKENWELL LIFESTYLE (UK) LTD		
project VINE HILL		
project no 8060	drawing no L(00)247	rev
description AFFORDABLE HOUSING APT TYPE B		
scale NOTED@ A1	date drawn 15.05.23	drawn by NP
purpose of issue <input type="checkbox"/> building regs <input type="checkbox"/> tender <input type="checkbox"/> prelim./comment <input type="checkbox"/> approval <input checked="" type="checkbox"/> construction	authorised by SJM	checked by