




TYPE A APARTMENT PLAN - SCALE 1:50

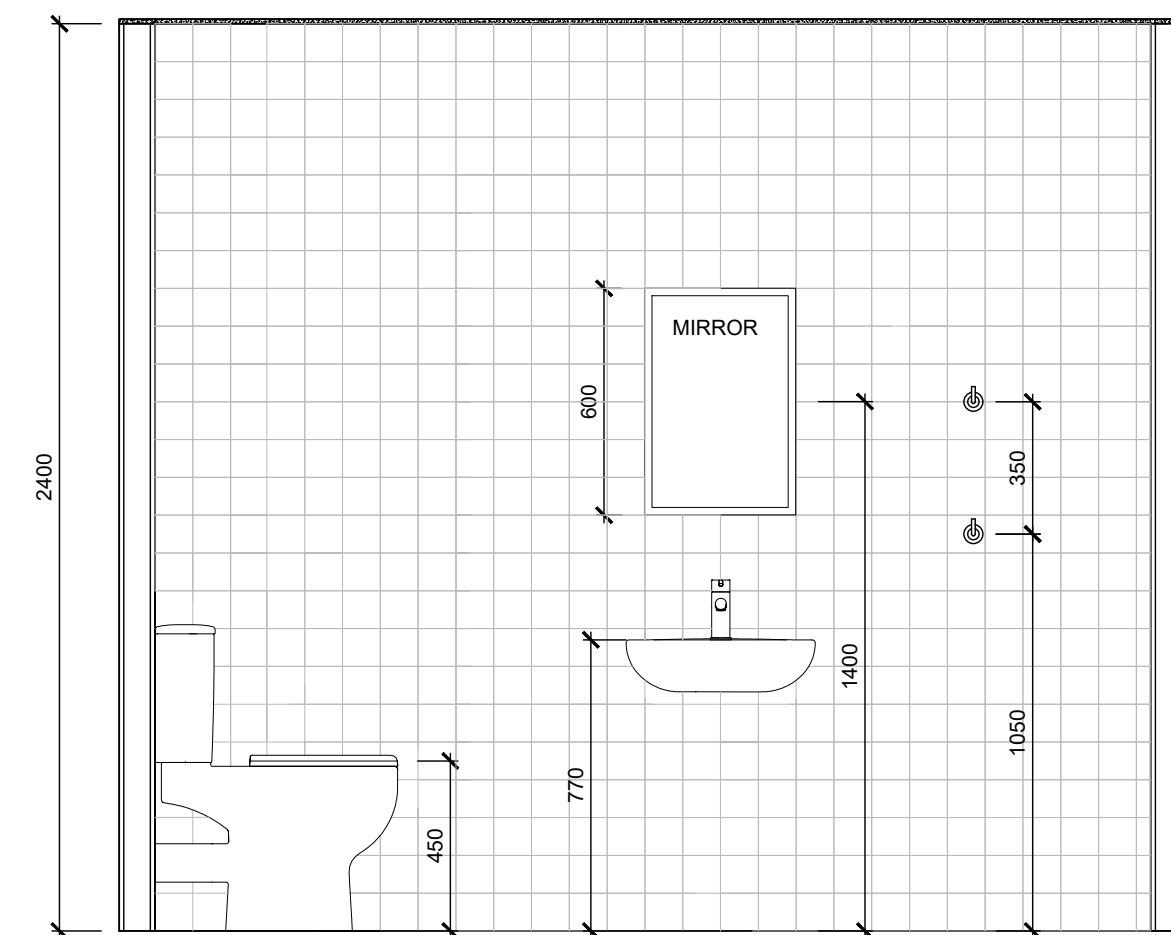


WC/SHOWER ROOM ELEVATION A - SCALE 1:20

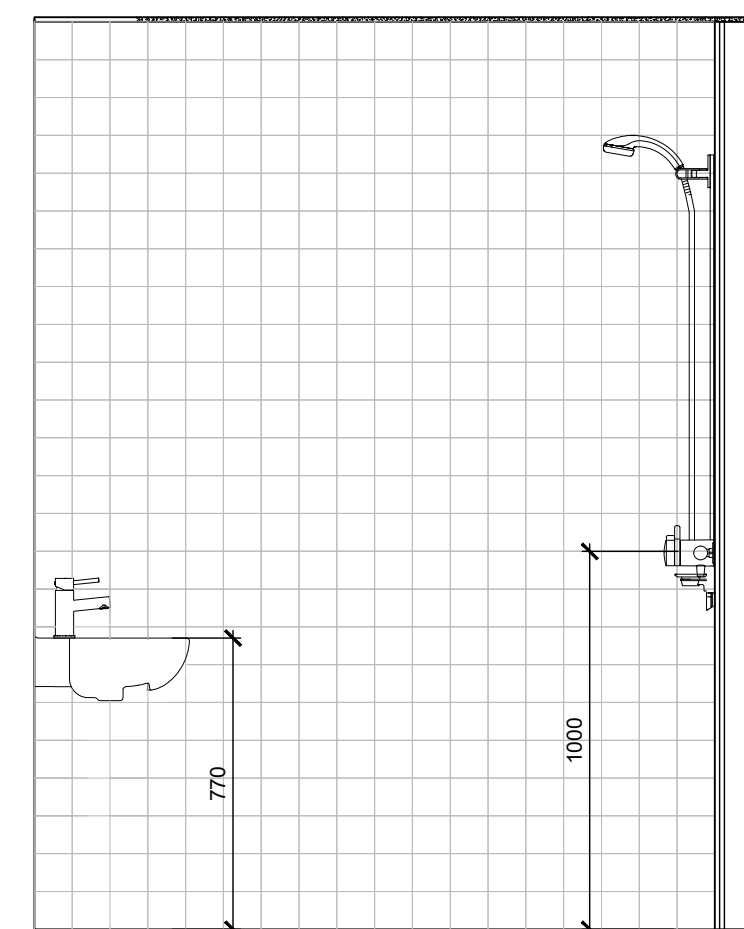


WC/SHOWER ROOM ELEVATION B - SCALE 1:20

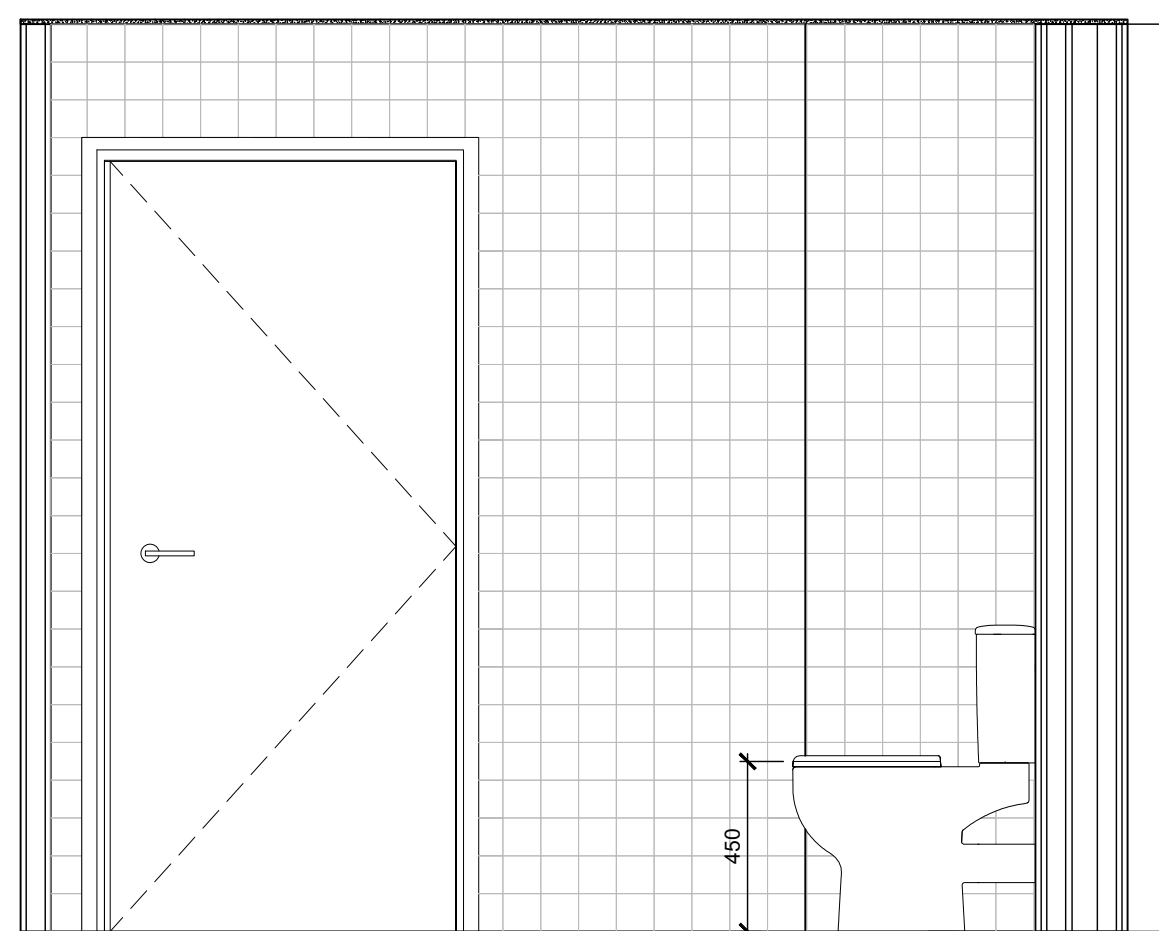


BATHROOM ELEVATION A - SCALE 1:20

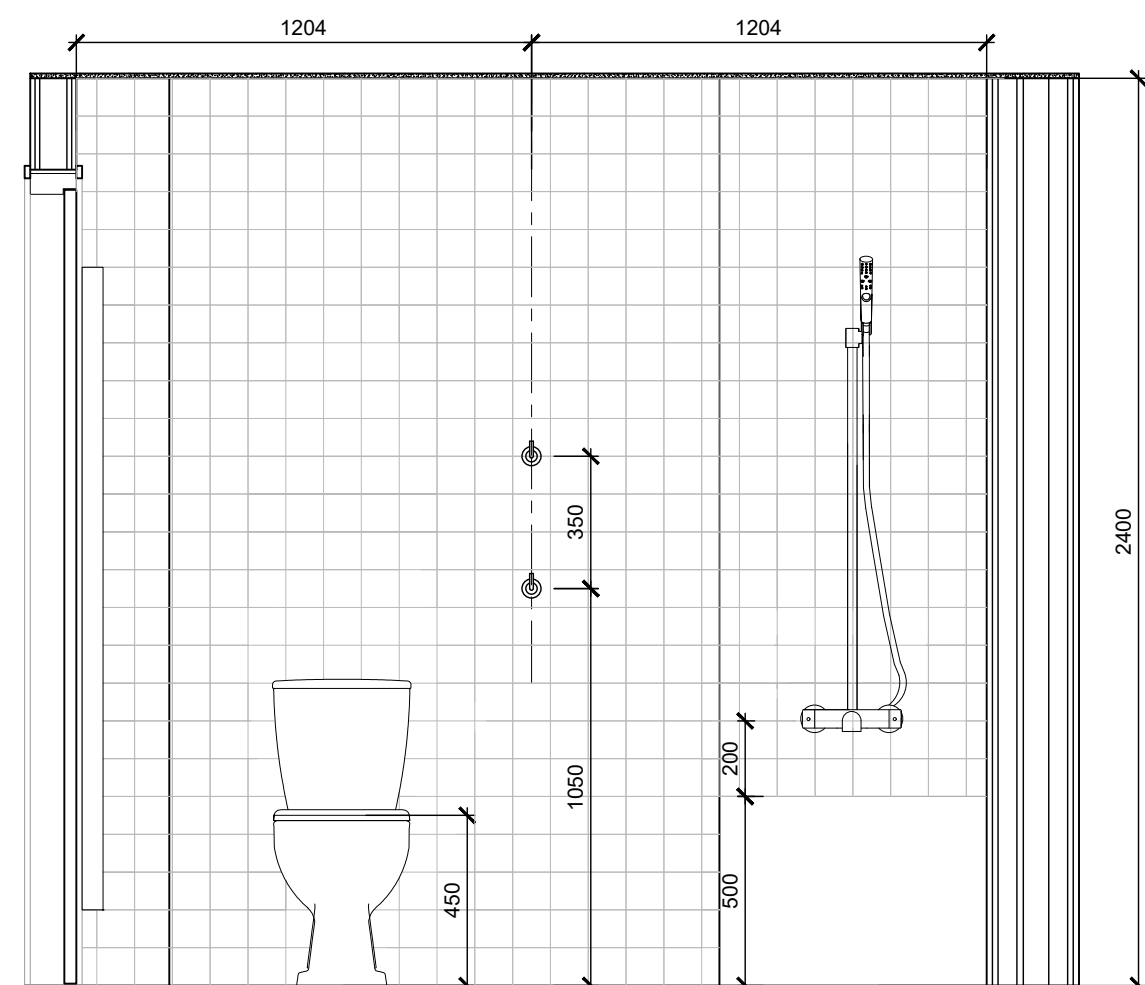


BATHROOM ELEVATION B - SCALE 1:20

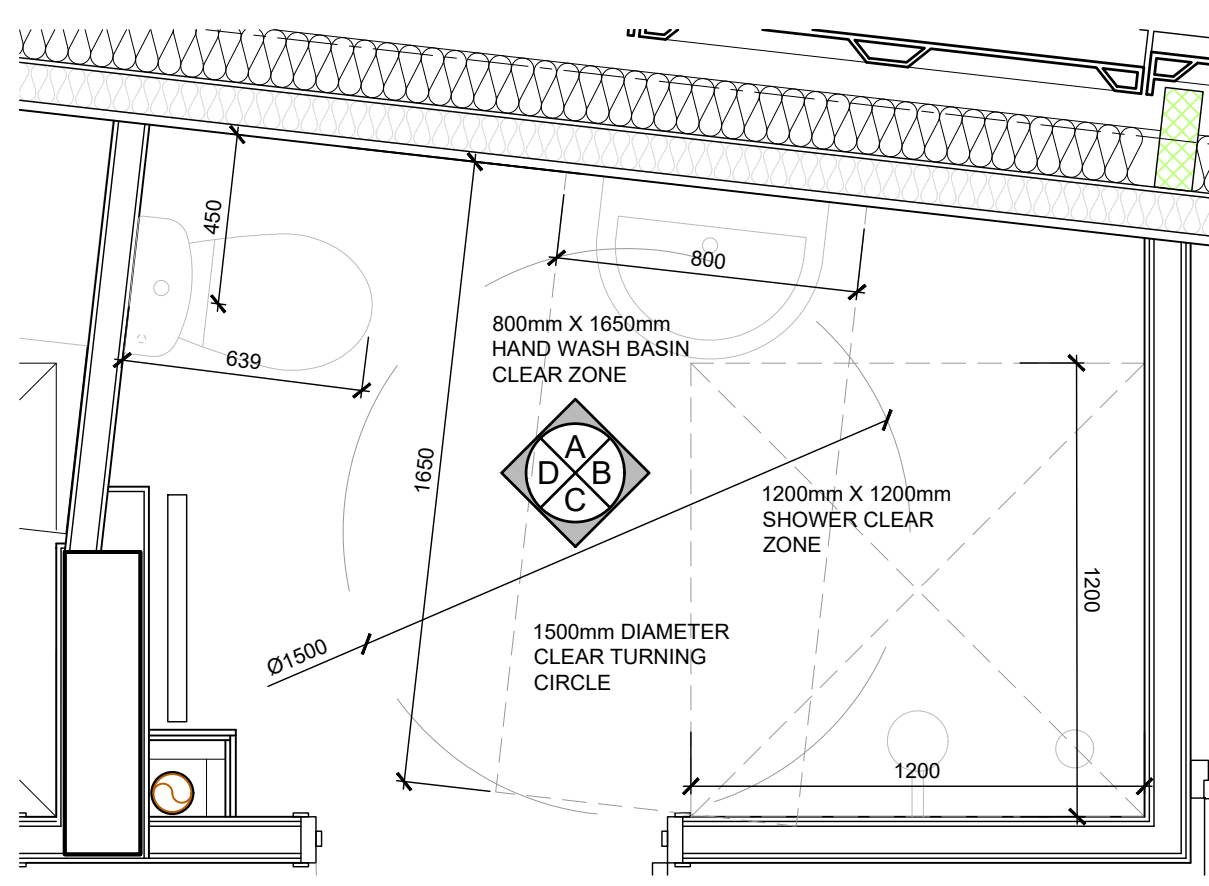


WC/SHOWER ROOM EXTRACT - SCALE 1:20

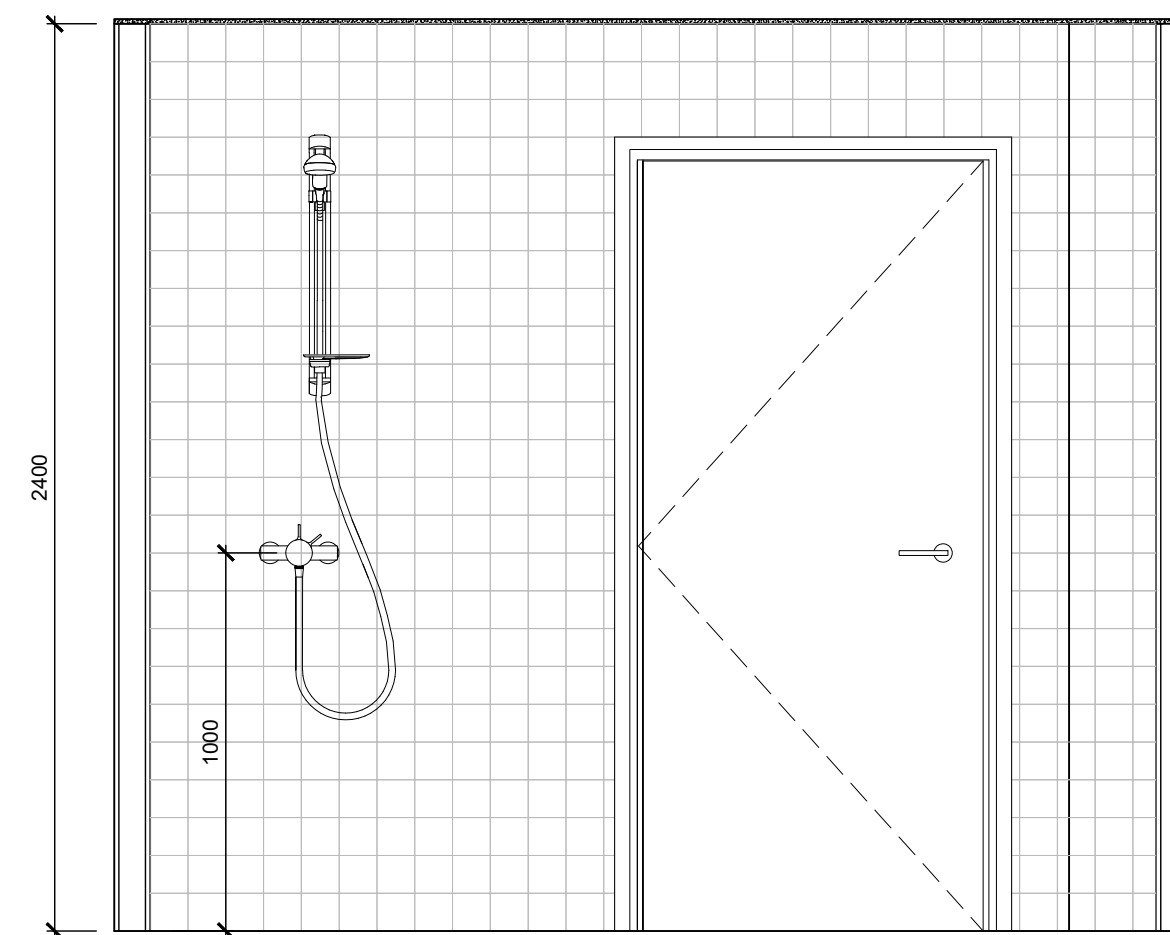


WC/SHOWER ROOM ELEVATION C - SCALE 1:20

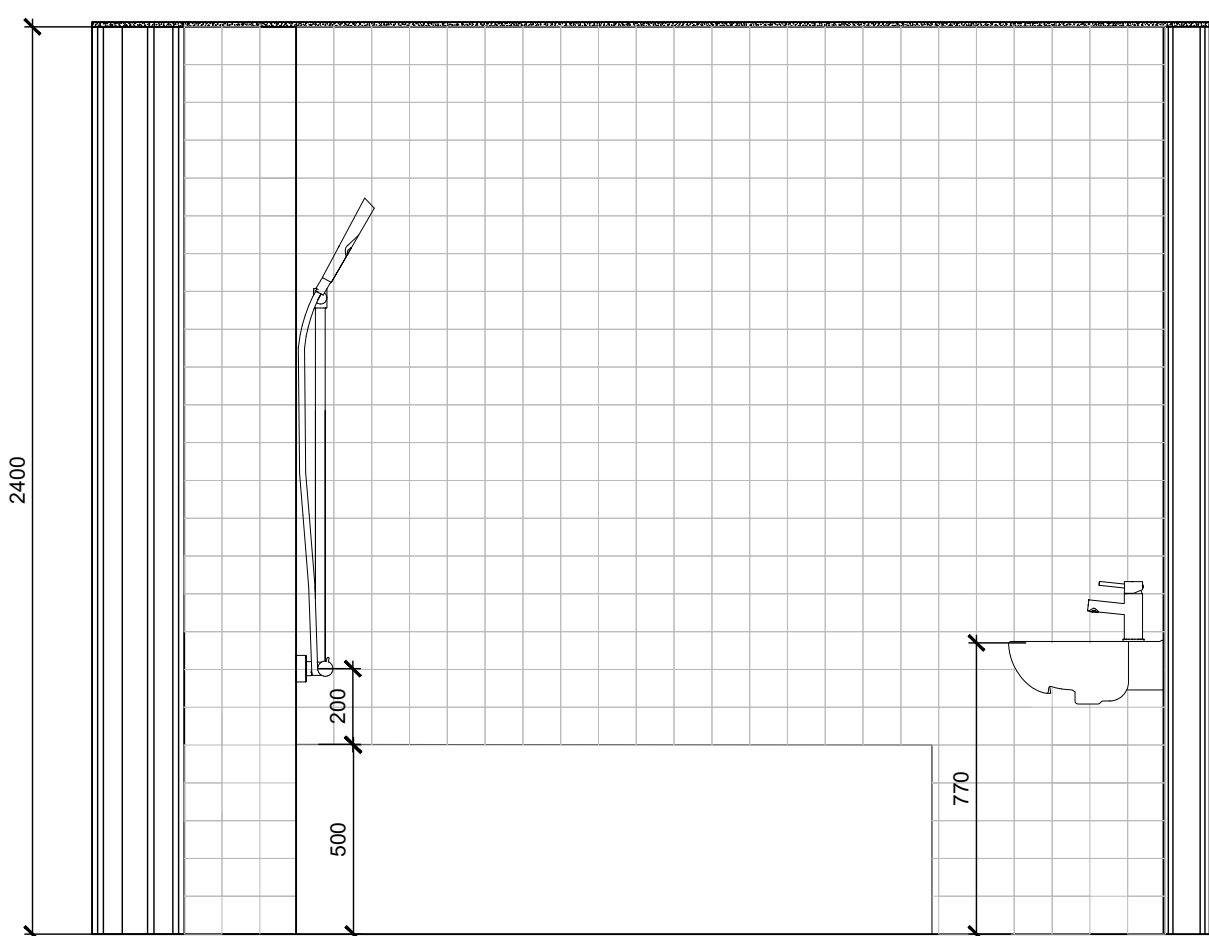


BATHROOM ELEVATION C - SCALE 1:20

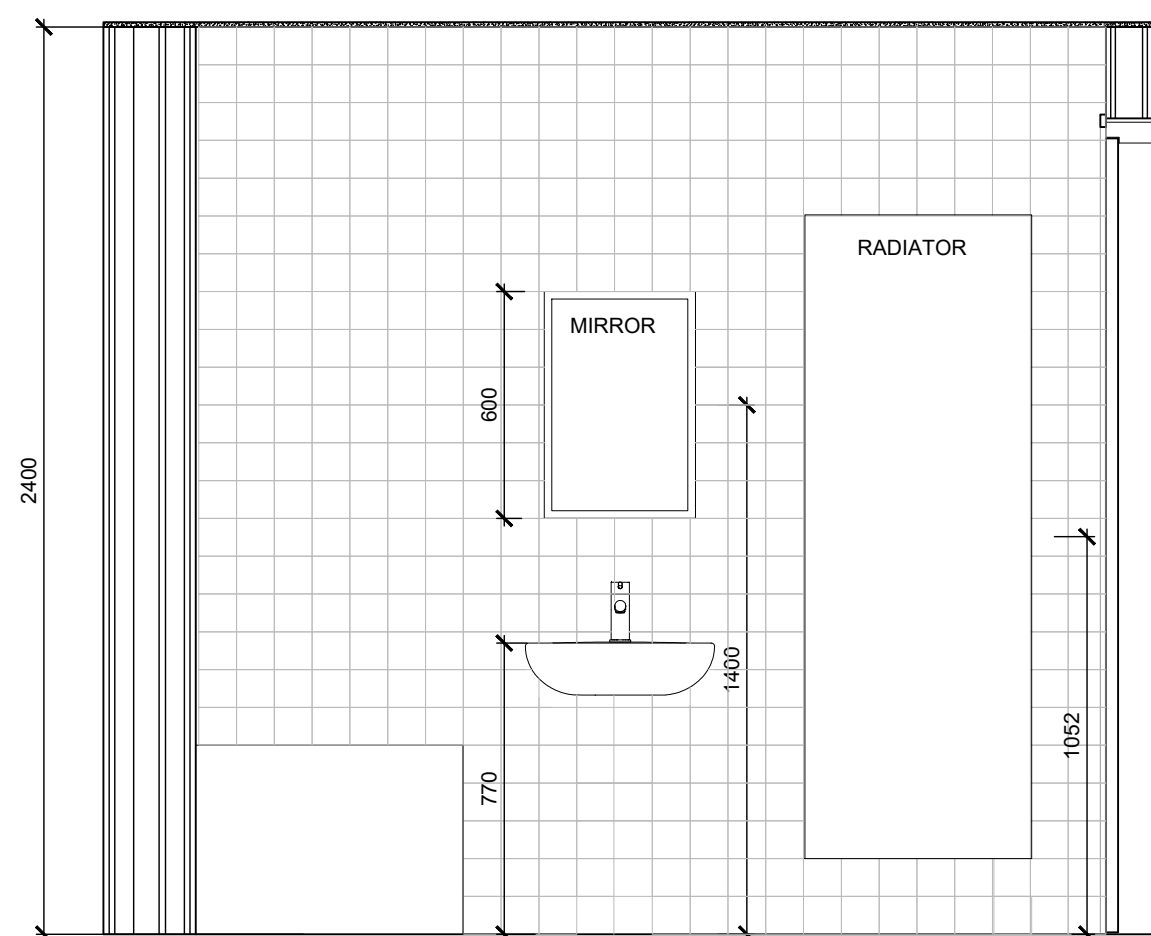

BATHROOM ELEVATION D - SCALE 1:20

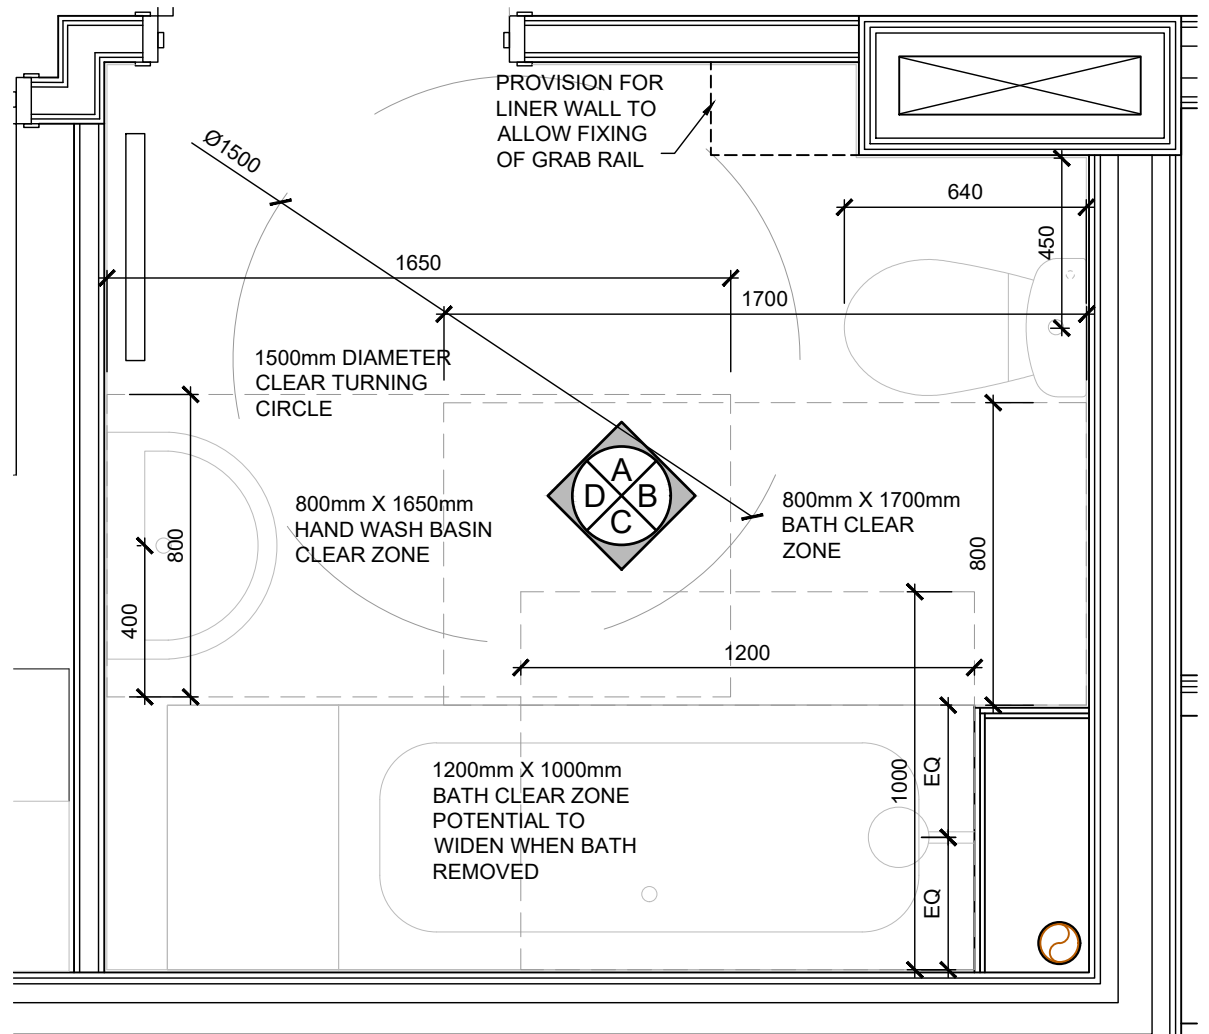

WC/SHOWER ROOM EXTRACT - SCALE 1:20

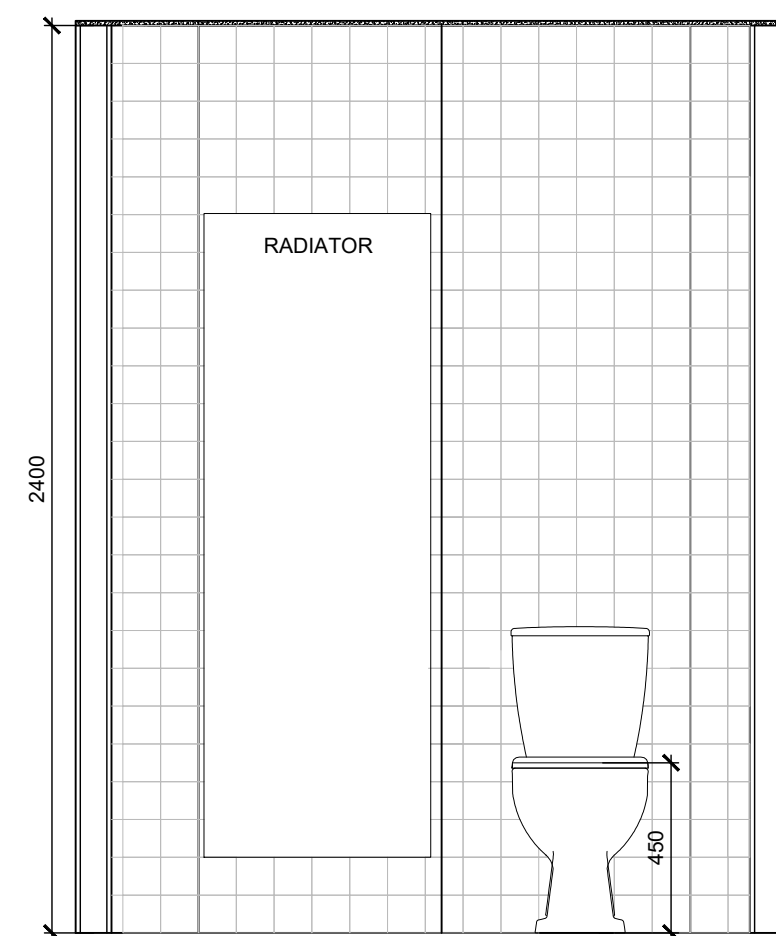

WC/SHOWER ROOM ELEVATION D - SCALE 1:20

GENERAL NOTES:

ALL DIMENSIONS ARE TO BE CHECKED ON SITE WITH ANY DISCREPANCIES REPORTED TO THE ARCHITECT PRIOR TO THE WORKS BEING CARRIED OUT.

ALL WORKS ARE TO BE IN ACCORDANCE WITH THE PLANNING APPROVAL AND ANY SUBSEQUENT APPROVED LOCAL AUTHORITY PLANNING CORRESPONDENCE INCLUDING DRAWINGS, DOCUMENTS AND REPORTS.

ALL WORKS ARE TO COMPLY WITH THE BUILDING REGULATIONS, BRITISH STANDARDS, CODE OF PRACTICE, AND ANY LOCAL STATUTORY REQUIREMENTS.

ALL WORKS ARE TO COMPLY WITH CURRENT HEALTH AND SAFETY LEGISLATION, H.S.E. RECOMMENDATIONS/GUIDANCE AND THE CURRENT C.D.M. REGULATIONS.

THIS DRAWING IS TO BE READ IN CONJUNCTION WITH LEACH RHODES WALKER ARCHITECTS GENERAL ARRANGEMENT (L CODE) DRAWINGS, TOGETHER WITH RELEVANT DETAILED (A CODE) DRAWINGS AND SPECIFICATIONS.

FOR ALL STRUCTURAL WORKS REFER TO THE STRUCTURAL ENGINEERS INFORMATION.

FOR ALL MECHANICAL AND ELECTRICAL WORKS REFER TO THE MECHANICAL AND ELECTRICAL ENGINEERS INFORMATION.

FOR ALL ABOVE GROUND DRAINAGE WORKS REFER TO THE PUBLIC HEALTH ENGINEERS INFORMATION.

ALL PRODUCTS SPECIFIED ARE TO BE INSTALLED STRICTLY IN ACCORDANCE WITH THE MANUFACTURERS RECOMMENDATIONS, SPECIFICATION AND DETAILS.

rev | description | date | draw | auth | date
DO NOT SCALE OFF THIS DRAWING © LEACH RHODES WALKER 2001

LeachRhodesWalker
Architects

info@lrw.co.uk | www.lrw.co.uk
H.Q. 50 Dearmans Place Manchester M3 9LH
Manchester London
+44 (0)161 833 0211 +44 (0)207 993 1363

client
CLERKENWELL LIFESTYLE (UK) LTD

project
VINE HILL

project no
8060

drawing no
L(00)246

description -
**AFFORDABLE HOUSING
APT TYPE A**

scale
NOTED@ A1

date drawn
12.05.23

drawn by
NP

authorised by
SJM

purpose of issue
planning building regs tender preim.comment approve construction