



01 - EXISTING SIDE ELEVATION

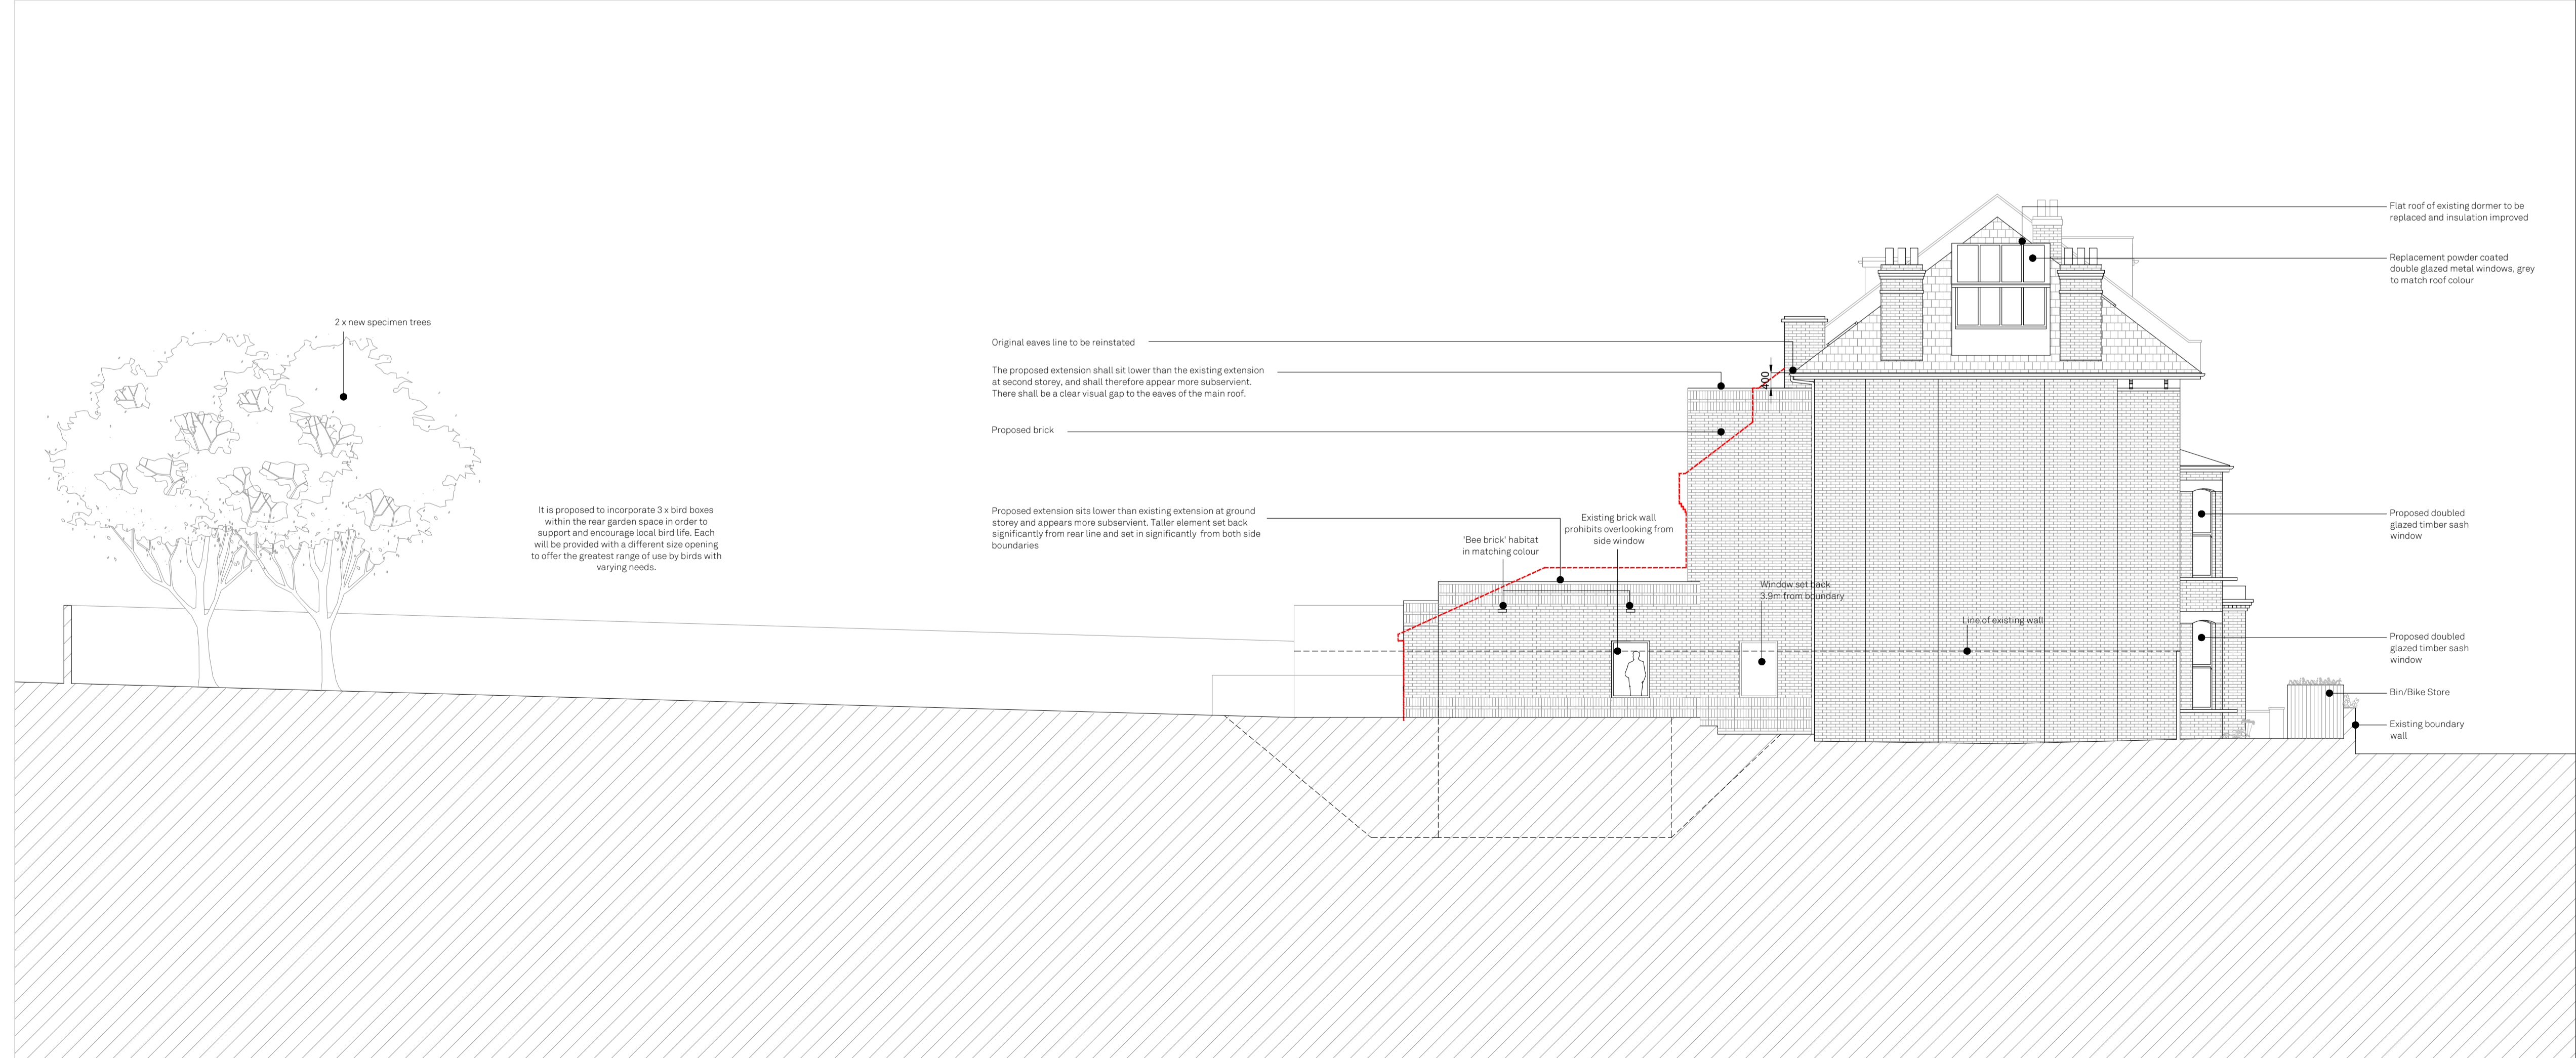

02 - PROPOSED SIDE ELEVATION

- NOTES:**
- .\_The property is not located in a Conservation Area.
  - .\_Outline of existing extension shown dashed in red.
  - .\_Use figured dimensions.
  - .\_All dimensions are in millimetres unless otherwise noted.
  - .\_The interior layout of the main house is shown indicatively for completeness and does not form part of the application.
  - .\_Drawings not for construction.

P01	10.03.2023	Stage 3 Issue
Revision	Date	Amendment

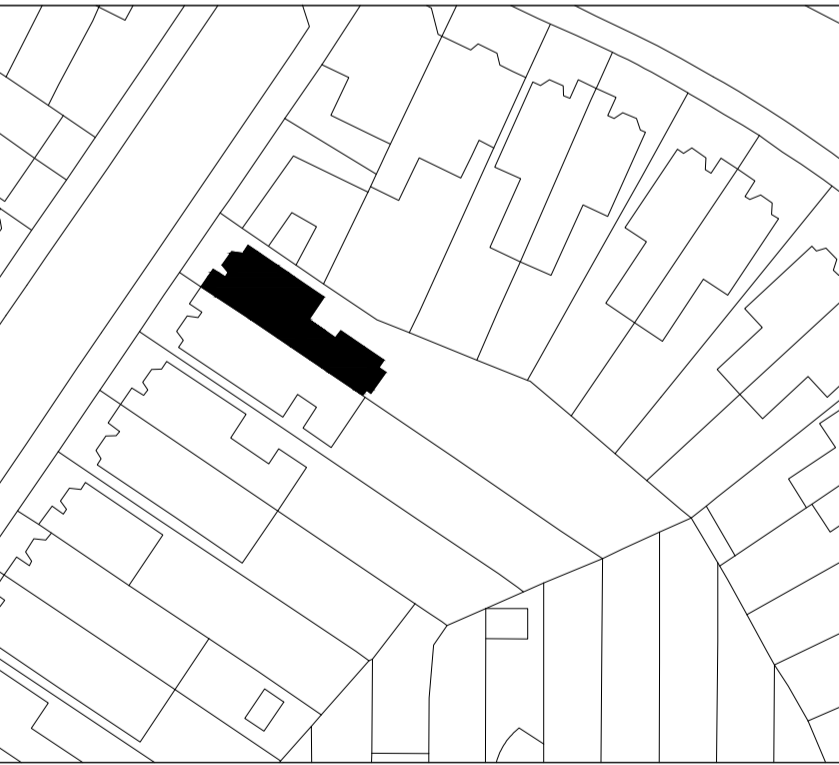

**Novak Hiles Architects**  
 www.novakhilesarchitects.com  
 - Not for construction  
 - Use figured dimensions only  
 - All dimensions to be checked on site by the Contractor  
 - And such dimensions to be their responsibility  
 - Report all drawing errors and omissions to the Architect  
 - All dimensions in millimeters unless noted otherwise  
 - If in doubt ask Contract Administrator  
 - © Copyright Novak Hiles Architects  
 - The design information contained herein is not licensed to any party other than the clients named below

Job Title					
<b>70 LADY MARGARET ROAD, LONDON, NW5 2NP</b>					
Client					
<b>P &amp; L ALLARD</b>					
Drawing Title / Location					
<b>EXISTING AND PROPOSED SIDE ELEVATION</b>					
Status	<b>STAGE 3</b>				
Scale	<b>1:100 at A1</b>				
Job No	Source	Stage	Element	Drawing No.	Revision
<b>NH110</b>	<b>A</b>	<b>3</b>	<b>01</b>	<b>210</b>	<b>P01</b>