



01 - EXISTING LONG SECTION

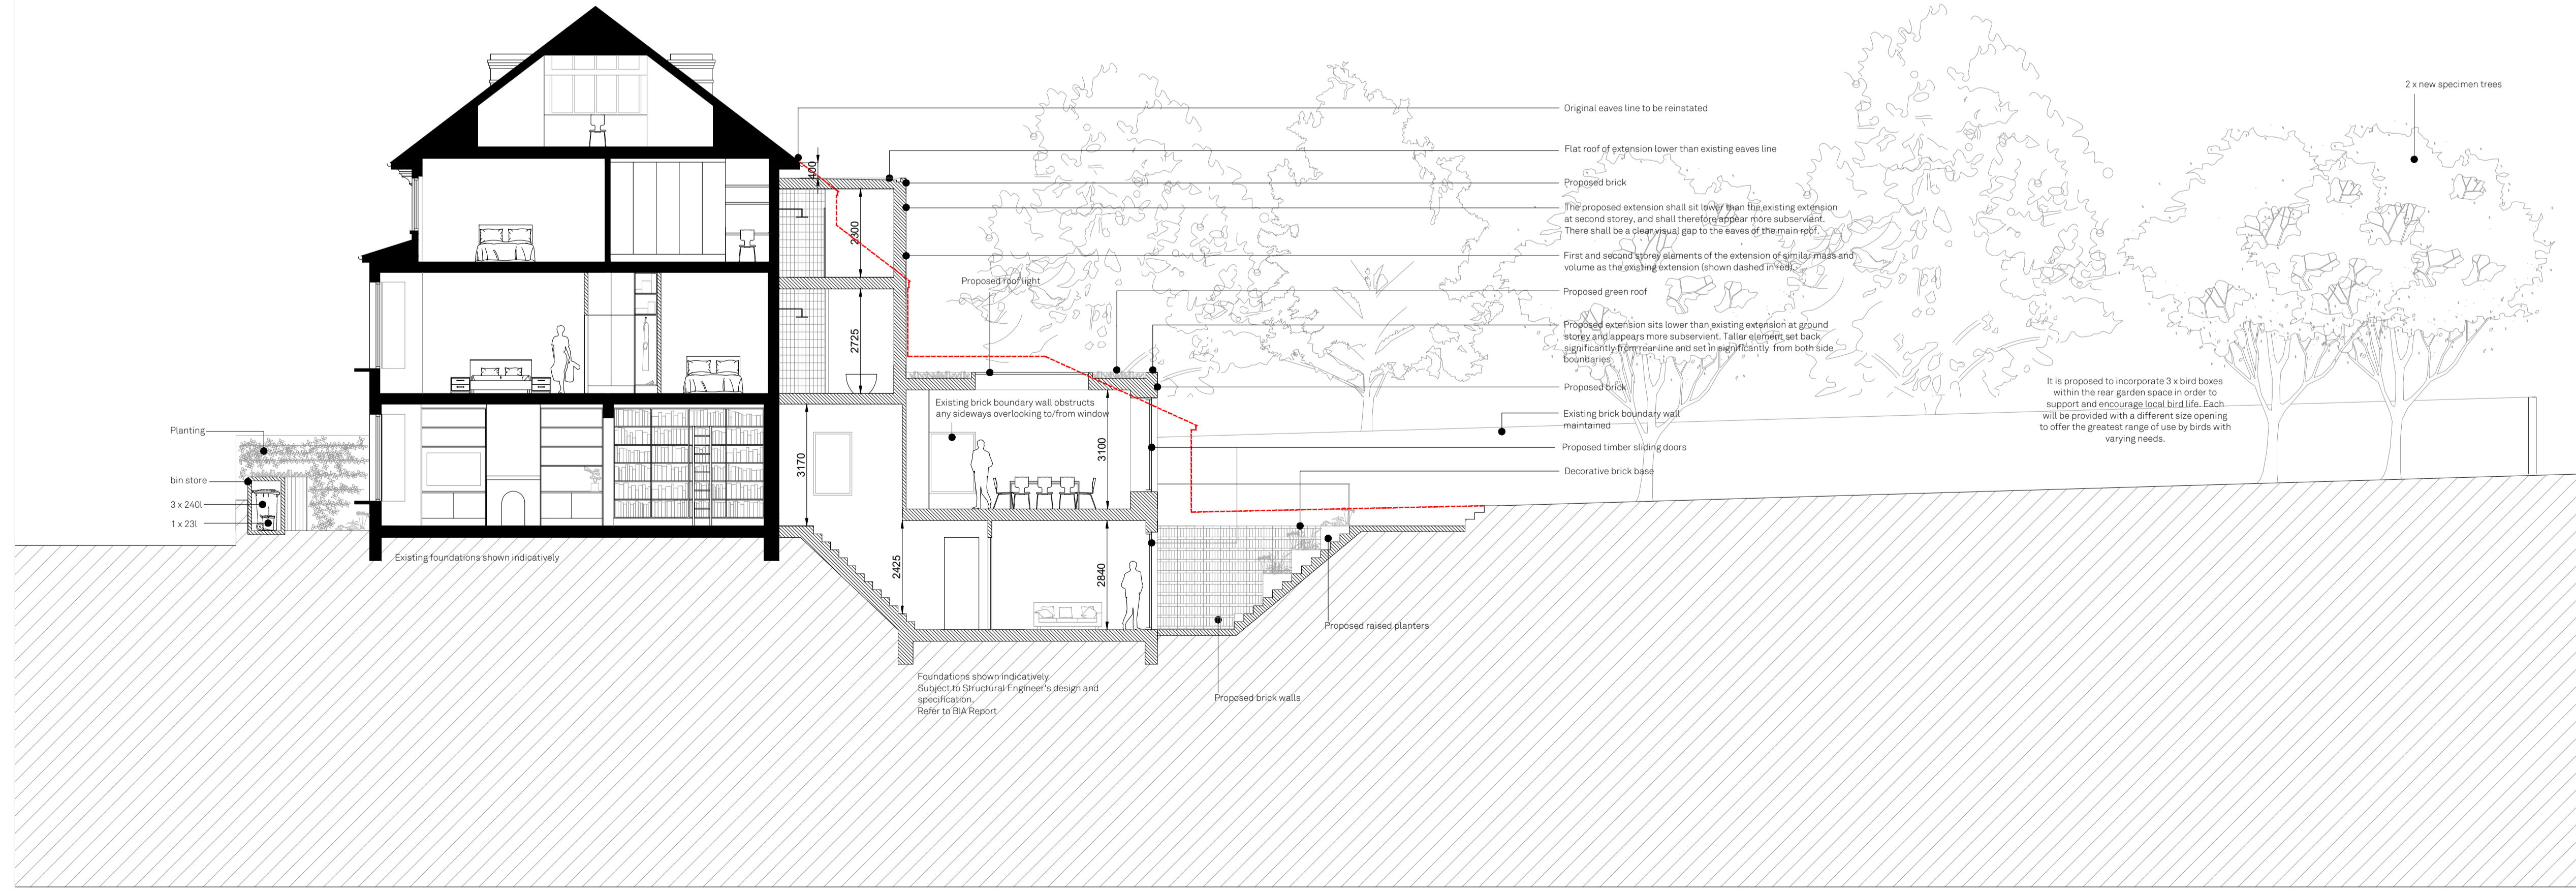

02 - PROPOSED LONG SECTION

- NOTES:**
- ._The property is not located in a Conservation Area.
 - ._Outline of existing extension shown dashed in red.
 - ._Use figured dimensions.
 - ._All dimensions are in millimetres unless otherwise noted.
 - ._The interior layout of the main house is shown indicatively for completeness and does not form part of the application.
 - ._Drawings not for construction.

P01	10.03.2023	Stage 3 Issue
Revision	Date	Amendment

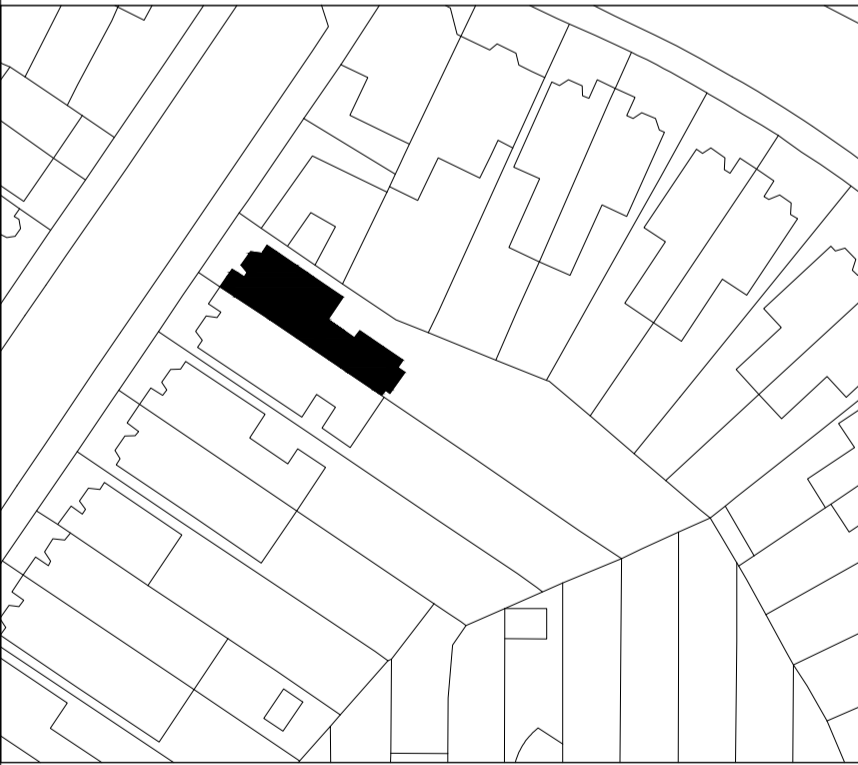

Novak Hiles Architects
 www.novakhilesarchitects.com
 - Not for construction
 - Use figured dimensions only
 - All dimensions to be checked on site by the Contractor
 - And such dimensions to be their responsibility
 - Report all drawing errors and omissions to the Architect
 - All dimensions in millimeters unless noted otherwise
 - If in doubt ask Contract Administrator
 - © Copyright Novak Hiles Architects
 - The design information contained herein is not licensed to any party other than the clients named below

Job Title 70 LADY MARGARET ROAD, LONDON, NW5 2NP					
Client P & L ALLARD					
Drawing Title / Location PROPOSED LONG SECTION					
Status	STAGE 3				
Scale	1:100 at A1				
Job No	Source	Stage	Element	Drawing No.	Revision
NH110	A	3	01	300	P01