
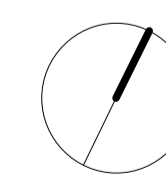


KEY PLAN
1:200

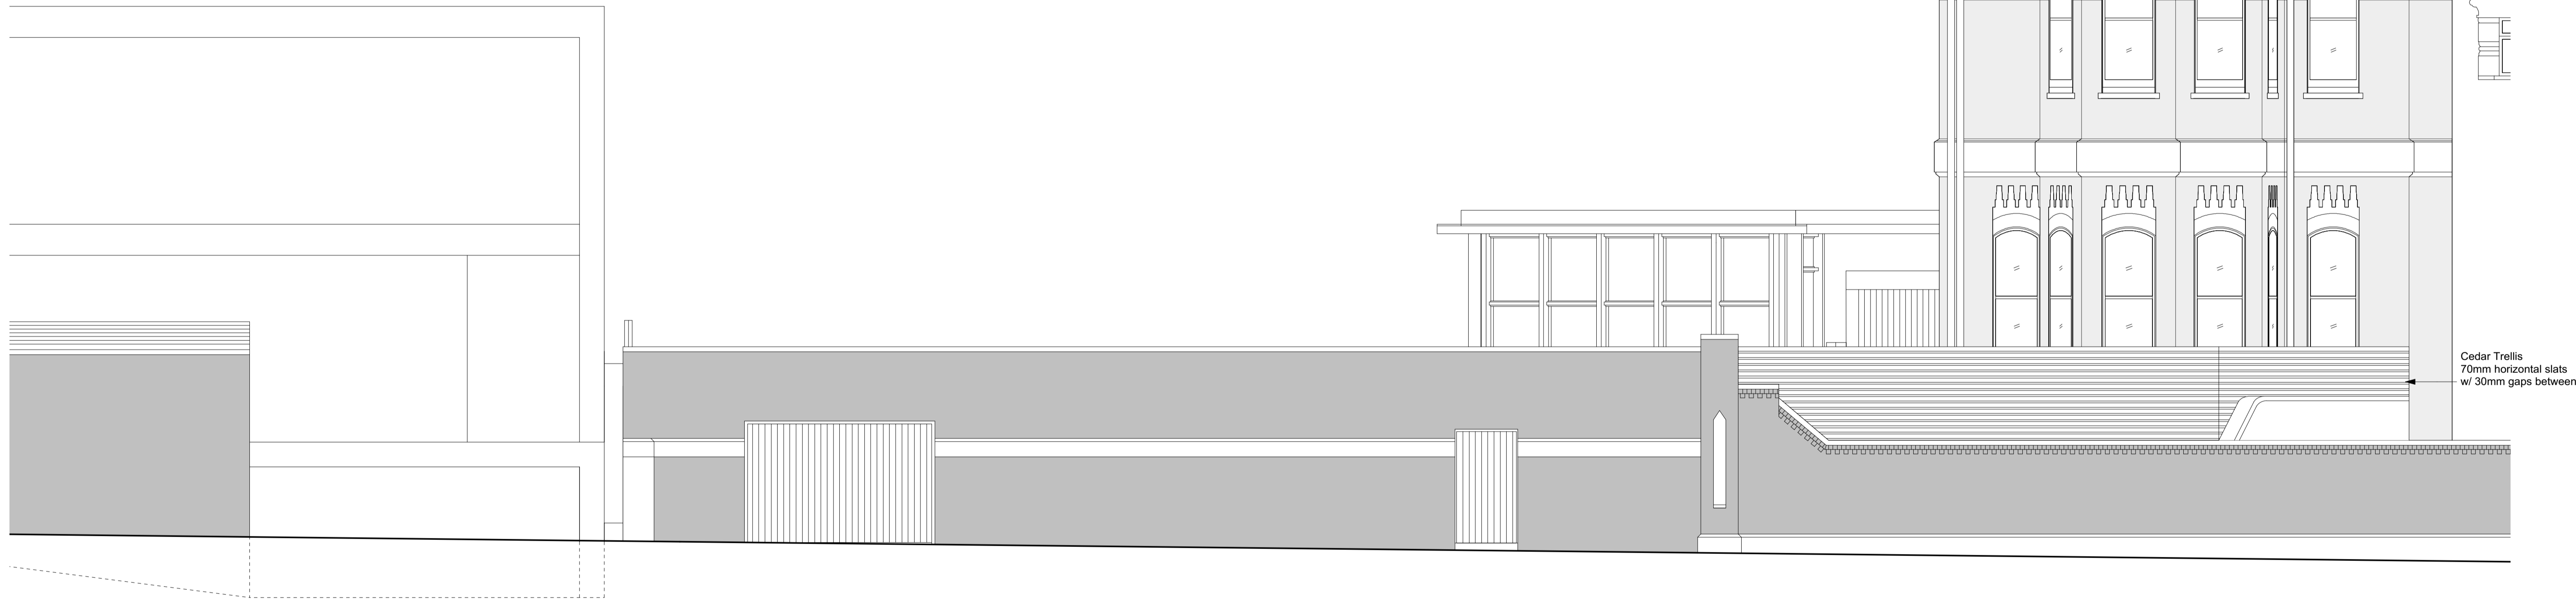

SCALE BAR 1:50 0m 1m 2m 3m 4m 5m

rev: **B** 28/04/23 Trellis updated
A date: 31/03/23 notes: First Issue

project **20 Well Road**
drawing Proposed Section D-D
scale & size 1:50@A1
date 28.10.22 drawn by JH checked by PB

477 273 B Status **PLANNING**

BAYNESANDMITCHELLARCHITECTS

SECOND FLOOR
28 POLAND STREET
LONDON W1F 8QP
020 7734 0538
info@baynesandmitchell.co.uk
www.baynesandmitchell.co.uk