


Keyplan

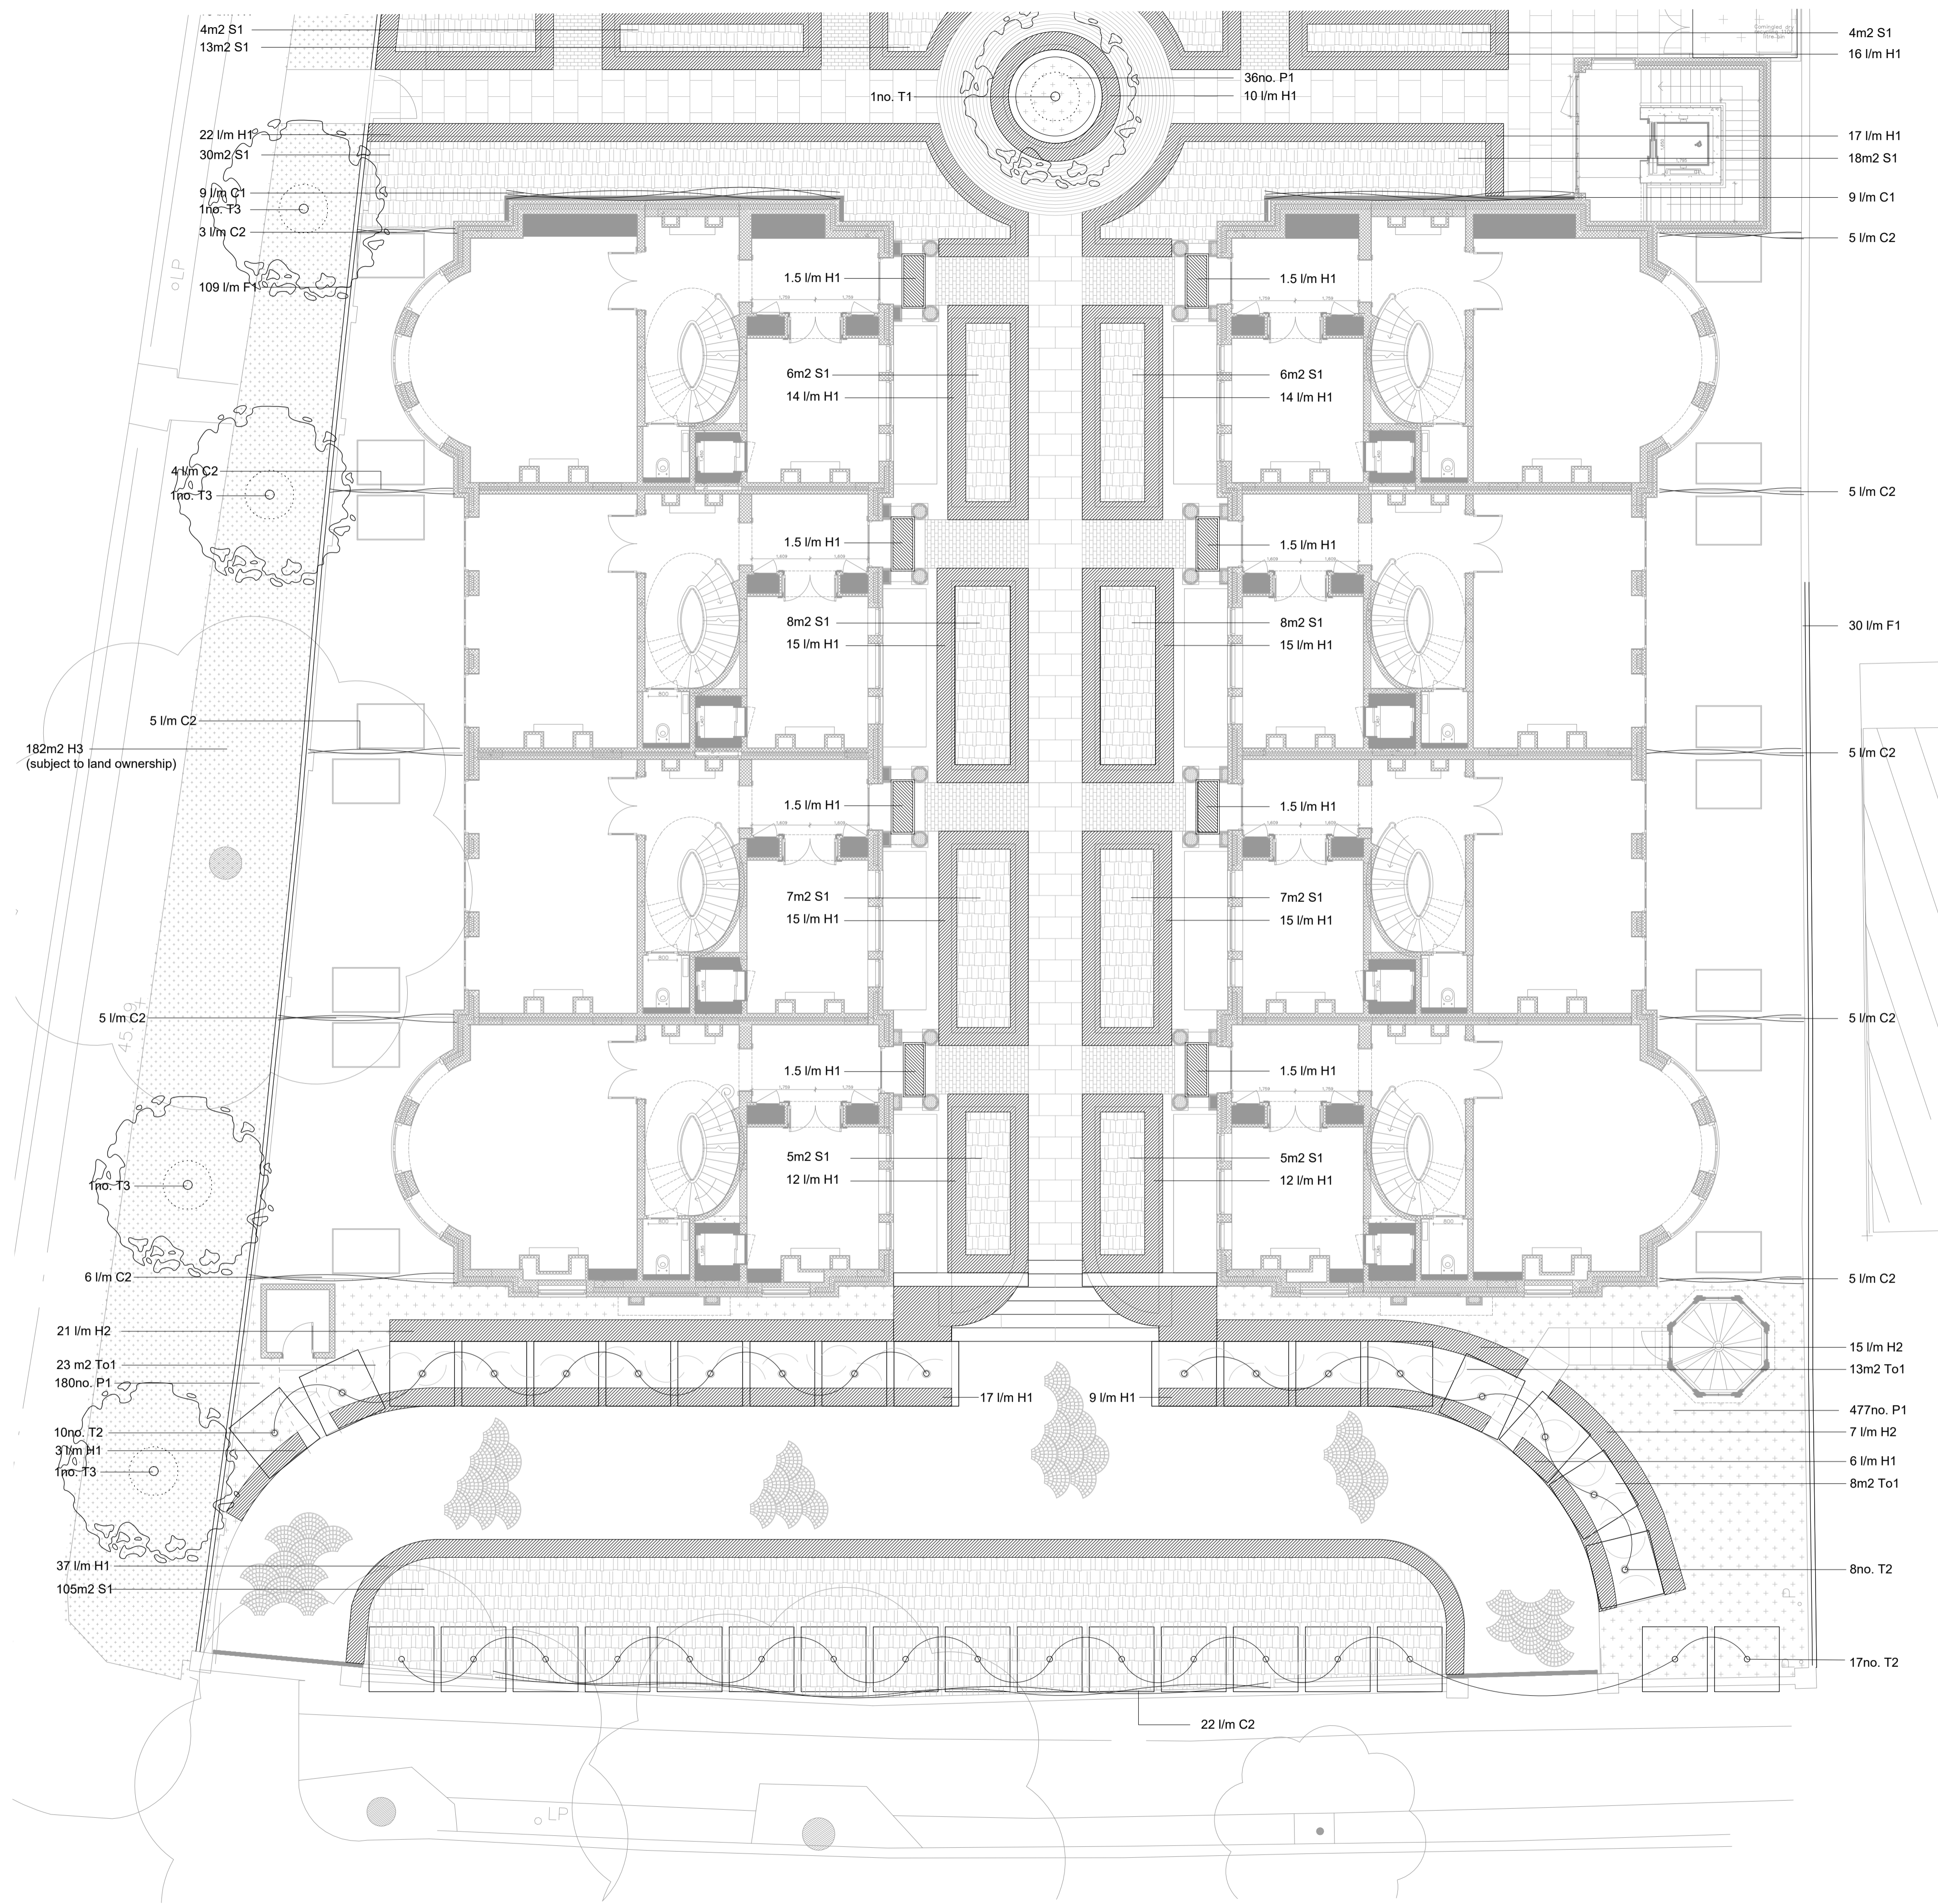

Legend

- Existing tree
- Proposed tree
- Proposed box head tree
- Proposed hedge
- Proposed shrub planting
- Proposed cloud topiary
- Evergreen groundcover
- Planted strip subject to land ownership
- Ivy trellis
- Ivy panels to side of Res 4 and 9
- Proposed ivy clad fence

52 Avenue Road NW8
Plant Schedule for Drawing No: 132_103 and 104

Trees	Quantity (No.)	Abbreviation	Species	Specification
1	T1		Parrotia persica or similar	Multi-stem, umbrella form, 6m tall specimen
35	T2		Carpinus betulus	Blue seed form, 1.8m x 1.8m canopy, 2.2m clear stem
5	T3		Carpinus betulus or similar	Single stem specimen, 35-40cm girth, 2.2m clear stem

Hedges	Quantity (l/m)	Abbreviation	Species	Specification
24	H1		Eucalyptus japonicus	100cm high, 50cm wide, pre-formed, clipped
43	H2		Eucalyptus japonicus	100cm high, 80cm wide, pre-formed, clipped columns

Hedges (subject to land ownership)	Quantity (l/m)	Abbreviation	Species	Specification
160	H3		Ligustrum ovalatum	100cm high, 50cm wide, loose form

Topiary	Quantity (m2)	Abbreviation	Species	Specification
44	T3		Travis baccata	100cm x 90-120cm high, loose clipped dome

Shrubs	Quantity (m2)	Abbreviation	Species	Pot size	Density (per m2)
225	S1		Hydrangea arborescens 'Annabelle'	13 litre, bushy	1/m2

Herbaceous Perennials	Quantity (m2)	Abbreviation	Species	Pot size	Density (per m2)
693	P1		Asarum europaeum	3 litre	9

Perimeter Green Fence System	Quantity (l/m)	Abbreviation	Species	Specification
139	F1		Hedera helix	Pre-formed with fence

Climbers	Quantity (l/m)	Abbreviation	Species	Specification
18	C1		Hedera helix	Trained over trellis system
83	C2		Hedera helix	Trained over wires

Bedum roof	Quantity (m2)	Abbreviation	Species	Specification
21	Be1		Sedum	Bedum blanket roof system

DOMVS
LONDON

WWW.DOMVSLONDON.COM

PROJECT:
52 AVENUE ROAD

TITLE:
PROPOSED PLANTING
PLAN SHEET 1

Date: MAY 2023
Scale: 1:100 @ A1 Drawn: JCGD

DRAWING NUMBER: 132-103

