


Keyplan

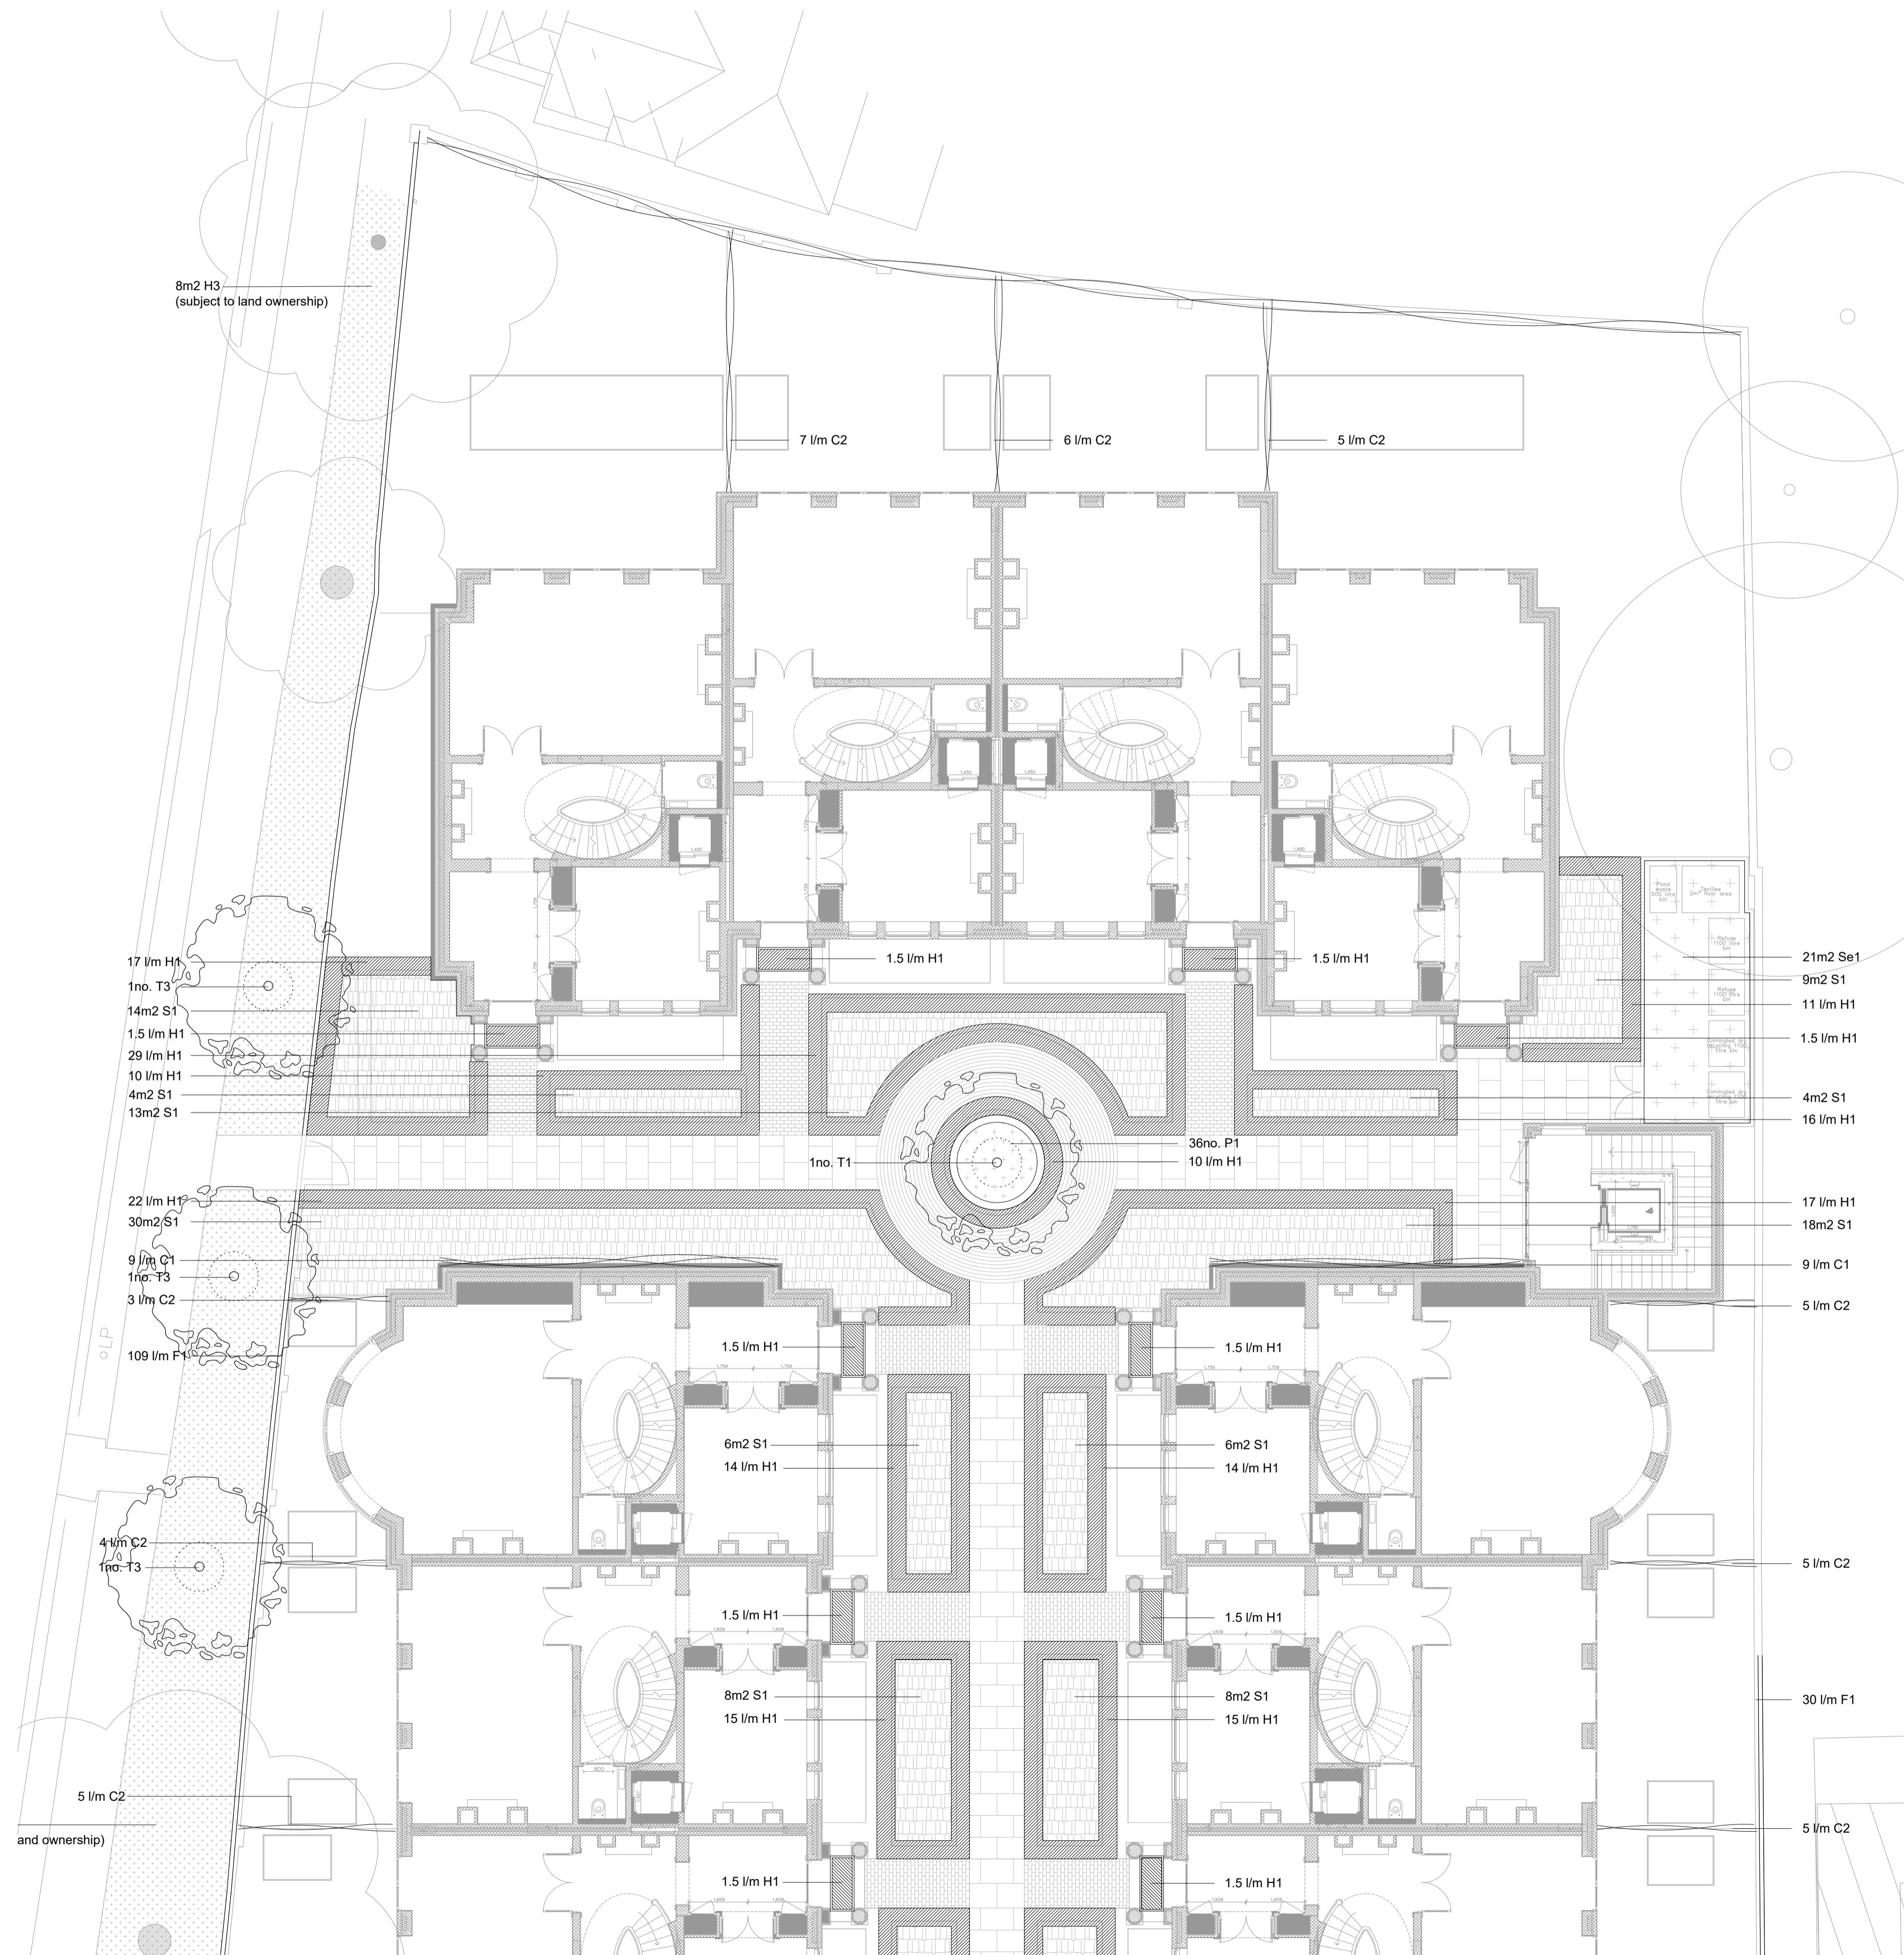

Legend

- Existing tree
- Proposed tree
- Proposed box head tree
- Proposed hedge
- Proposed shrub planting
- Proposed cloud topiary
- Evergreen groundcover
- Planted strip subject to land ownership
- Ivy trellis
- Ivy panels to side of Res 4 and 9
- Proposed ivy clad fence

52 Avenue Road NW8
Plant Schedule for Drawing No: 132_103 and 104

Quantity (No.)	Abbreviation	Species	Specification	
1	T1	Parrotia persica or similar	Multistem, umbrella form, 60cm tall specimen	
35	T2	Carpinus betulus	Blue seed form, 1.8m x 1.8m canopy, 2.2m clear stem	
5	T3	Carpinus betulus or similar	Single stem specimen, 35-40cm girth, 2.2m clear stem	
Hedges				
Quantity (linm)	Abbreviation	Species	Specification	
24	H1	Eucalyptus japonicus	100cm high, 50cm wide, pre-formed, clipped	
43	H2	Eucalyptus japonicus	100cm high, 80cm wide, pre-formed, clipped columns	
Hedges (subject to land ownership)				
Quantity (linm)	Abbreviation	Species	Specification	
160	H3	Ligustrum ovalatum	100cm high, 50cm wide, loose form	
Topiary				
Quantity (m2)	Abbreviation	Species	Specification	
44	T1	Travis baccata	100cm x 90-120cm high, loose clipped dome	
Shrubs				
Quantity (m2)	Abbreviation	Species	Pot size	Density (per m2)
225	S1	Hydrangea arborescens 'Annabelle'	13 litre, bushy	1/m2
Herbaceous Perennials				
Quantity (m2)	Abbreviation	Species	Pot size	Density (per m2)
693	P1	Asarum europaeum	3 litre	9
Perimeter Green Fence System				
Quantity (linm)	Abbreviation	Species	Specification	
159	F1	Hedera helix	Pre-formed with fence	
Climbers				
Quantity (linm)	Abbreviation	Species	Specification	
18	C1	Hedera helix	Trained over trellis system	
83	C2	Hedera helix	Trained over wires	
Sedum roof				
Quantity (m2)	Abbreviation	Species	Specification	
21	Se1	Sedum	Sedum blanket roof system	



WWW.DOMVSLONDON.COM

PROJECT:
52 AVENUE ROAD

TITLE:
PROPOSED PLANTING
PLAN SHEET 2

Date: MAY 2023
Scale: 1:100 @ A1 Drawn: JCGD

DRAWING NUMBER: 132-104

