
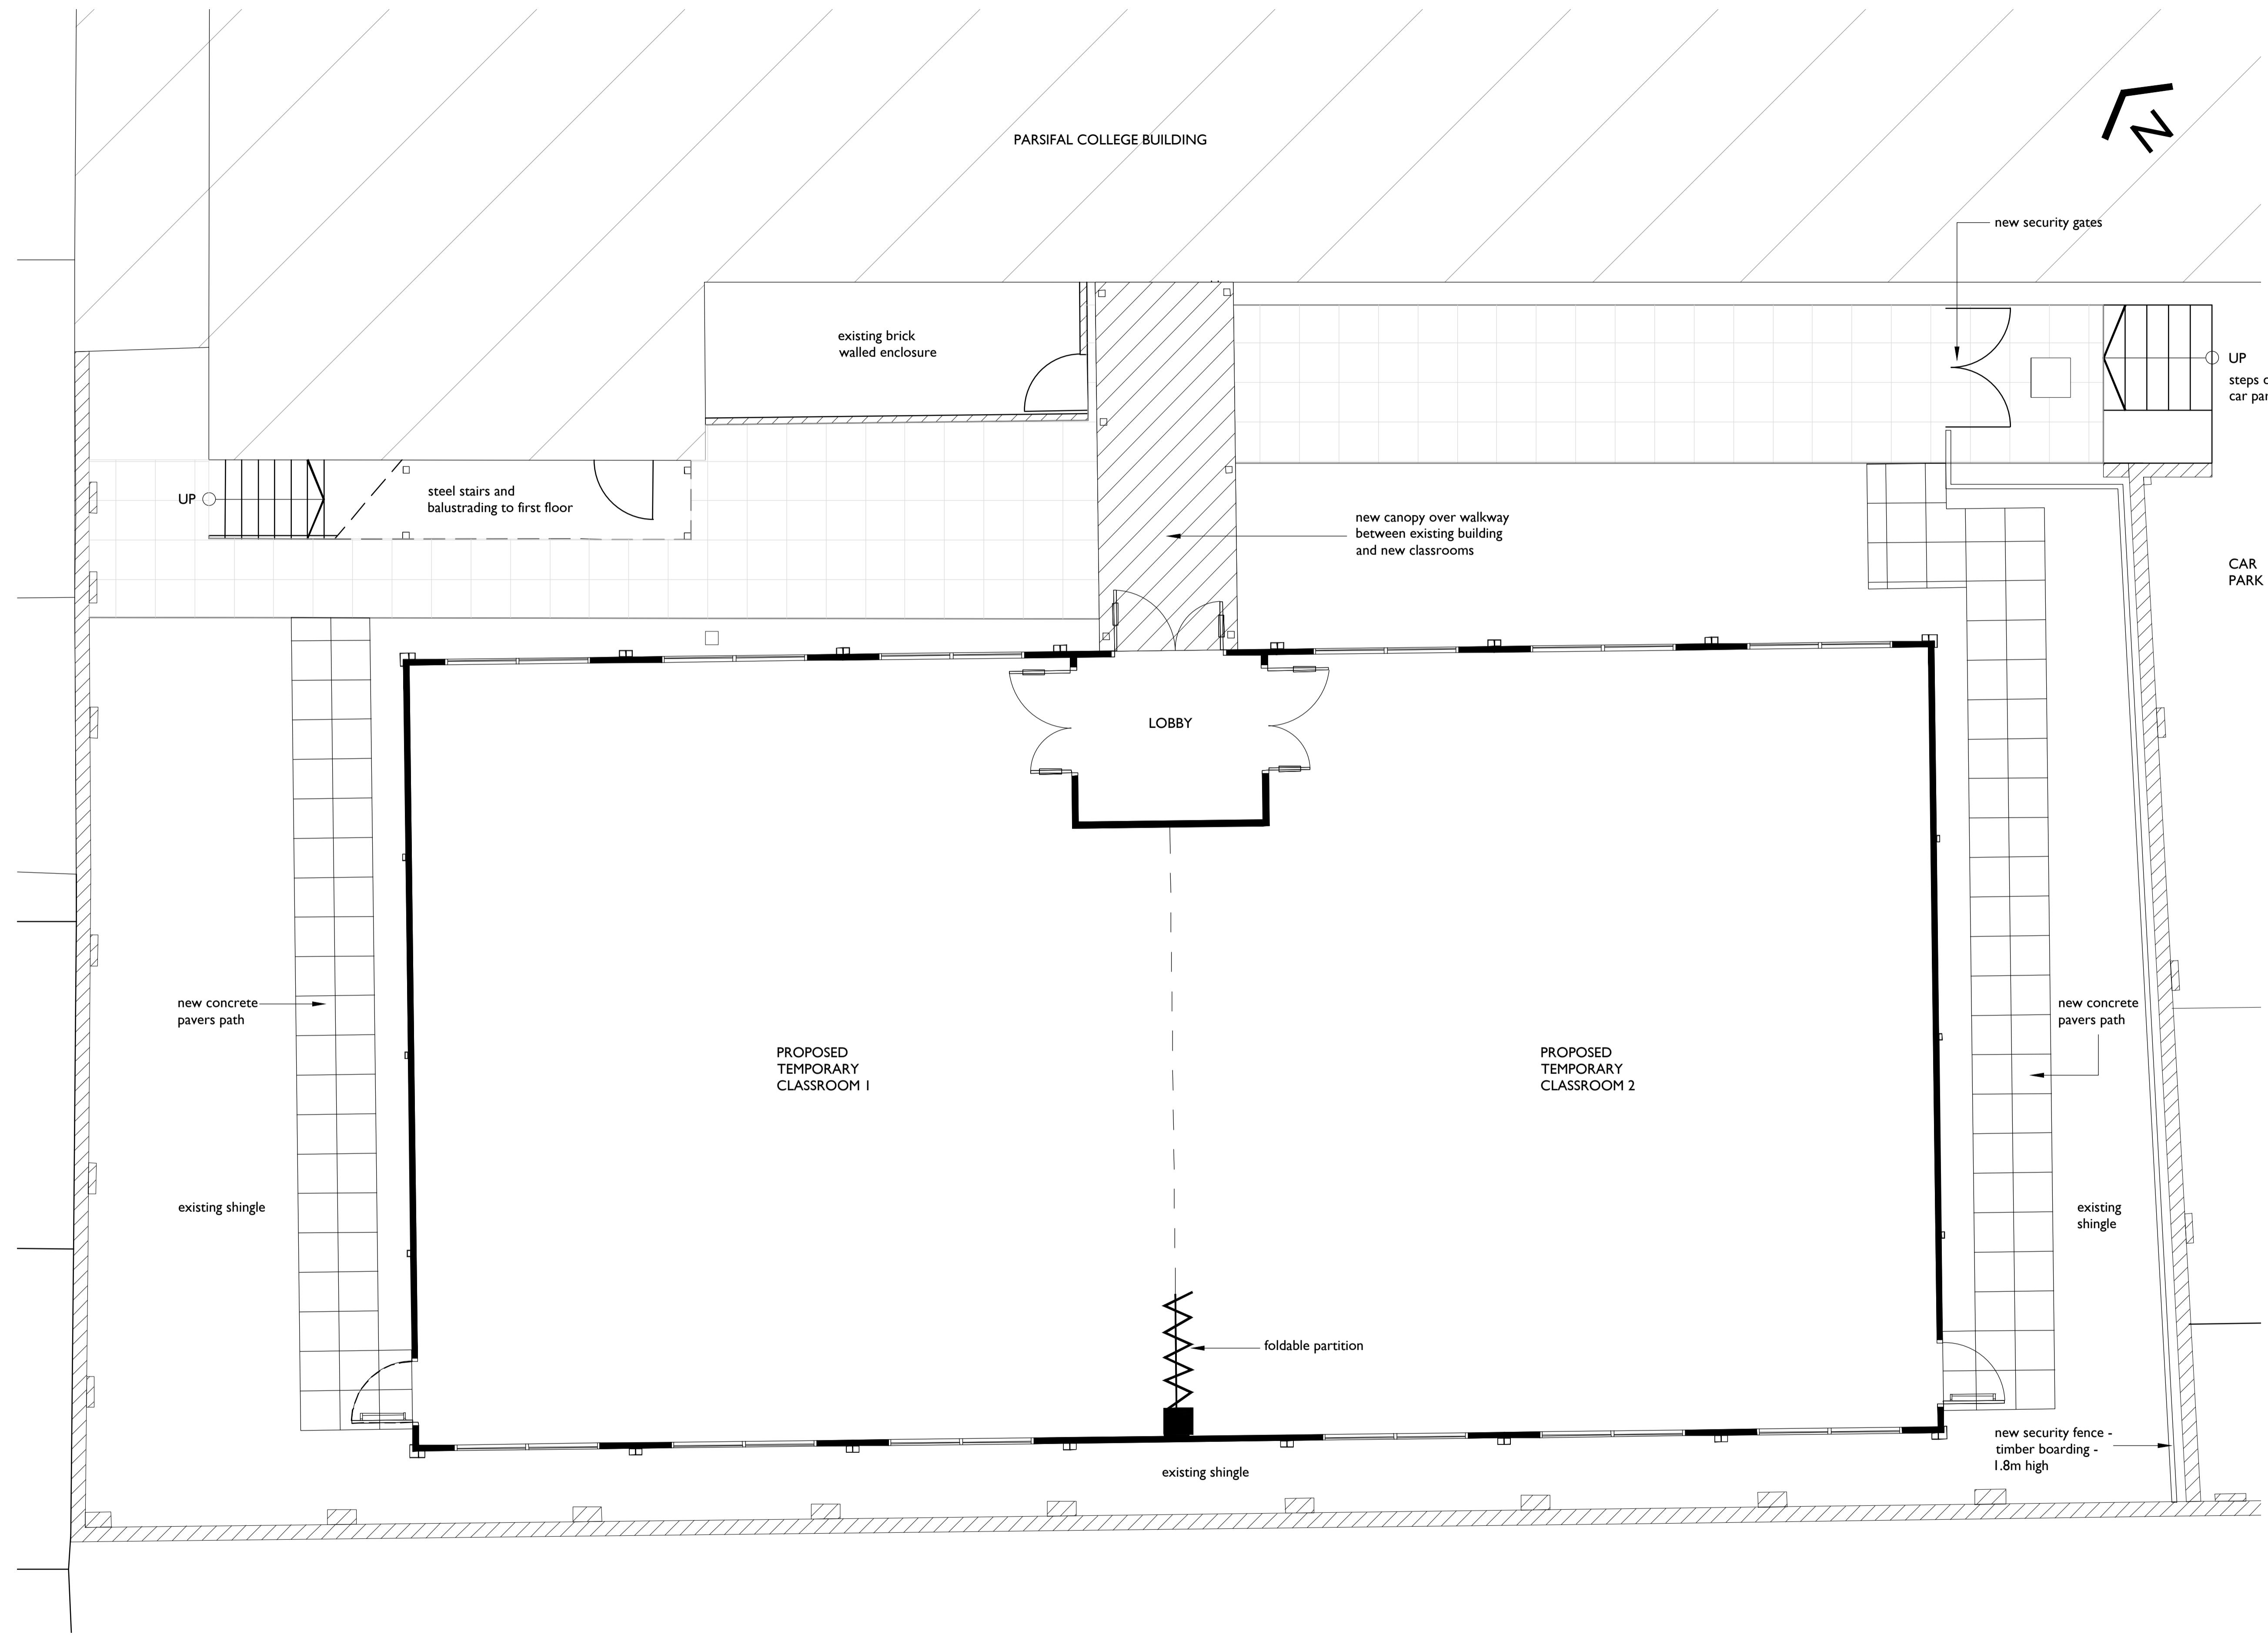
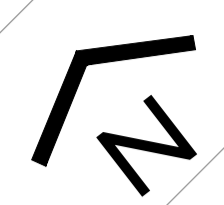


THESE NOTES ARE IMPORTANT
 If you are in any doubt about something - ASK
 This drawing must be read in conjunction with all necessary architectural, structural, services drawings and scope of works
 This drawing is copyright protected and unless specifically agreed with Markwick Architects can only be used for the project noted in the title box below.

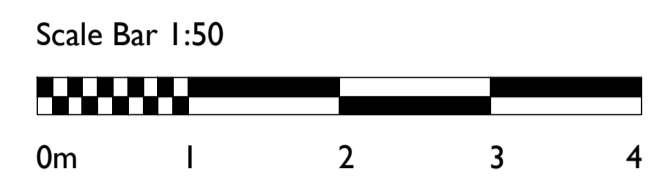

* ISSUED FOR PLANNING	07.06.23	TC	TM
REV. DESCRIPTION	DATE	DRN	CHKD.

MARKWICK ARCHITECTS
 THE OLD DAIRY
 51a ST. PETERS STREET
 SOUTH CROYDON SURREY CR2 7DG
 TELEPHONE 020 8686 2955
 E-MAIL ma@markwickarchitects.co.uk

CLIENT
ESCP Europe Business School

PROJECT
**527, Finchley Road,
 London NW3 7BG**

DRAWING TITLE
Proposed Plan

DATE	SCALE
June 2023	1:50 @ A1
DRAWING NUMBER	DRAWING REVISION
2213 / P / 611	*
DRAWN BY	CHECKED BY
TC	TM