
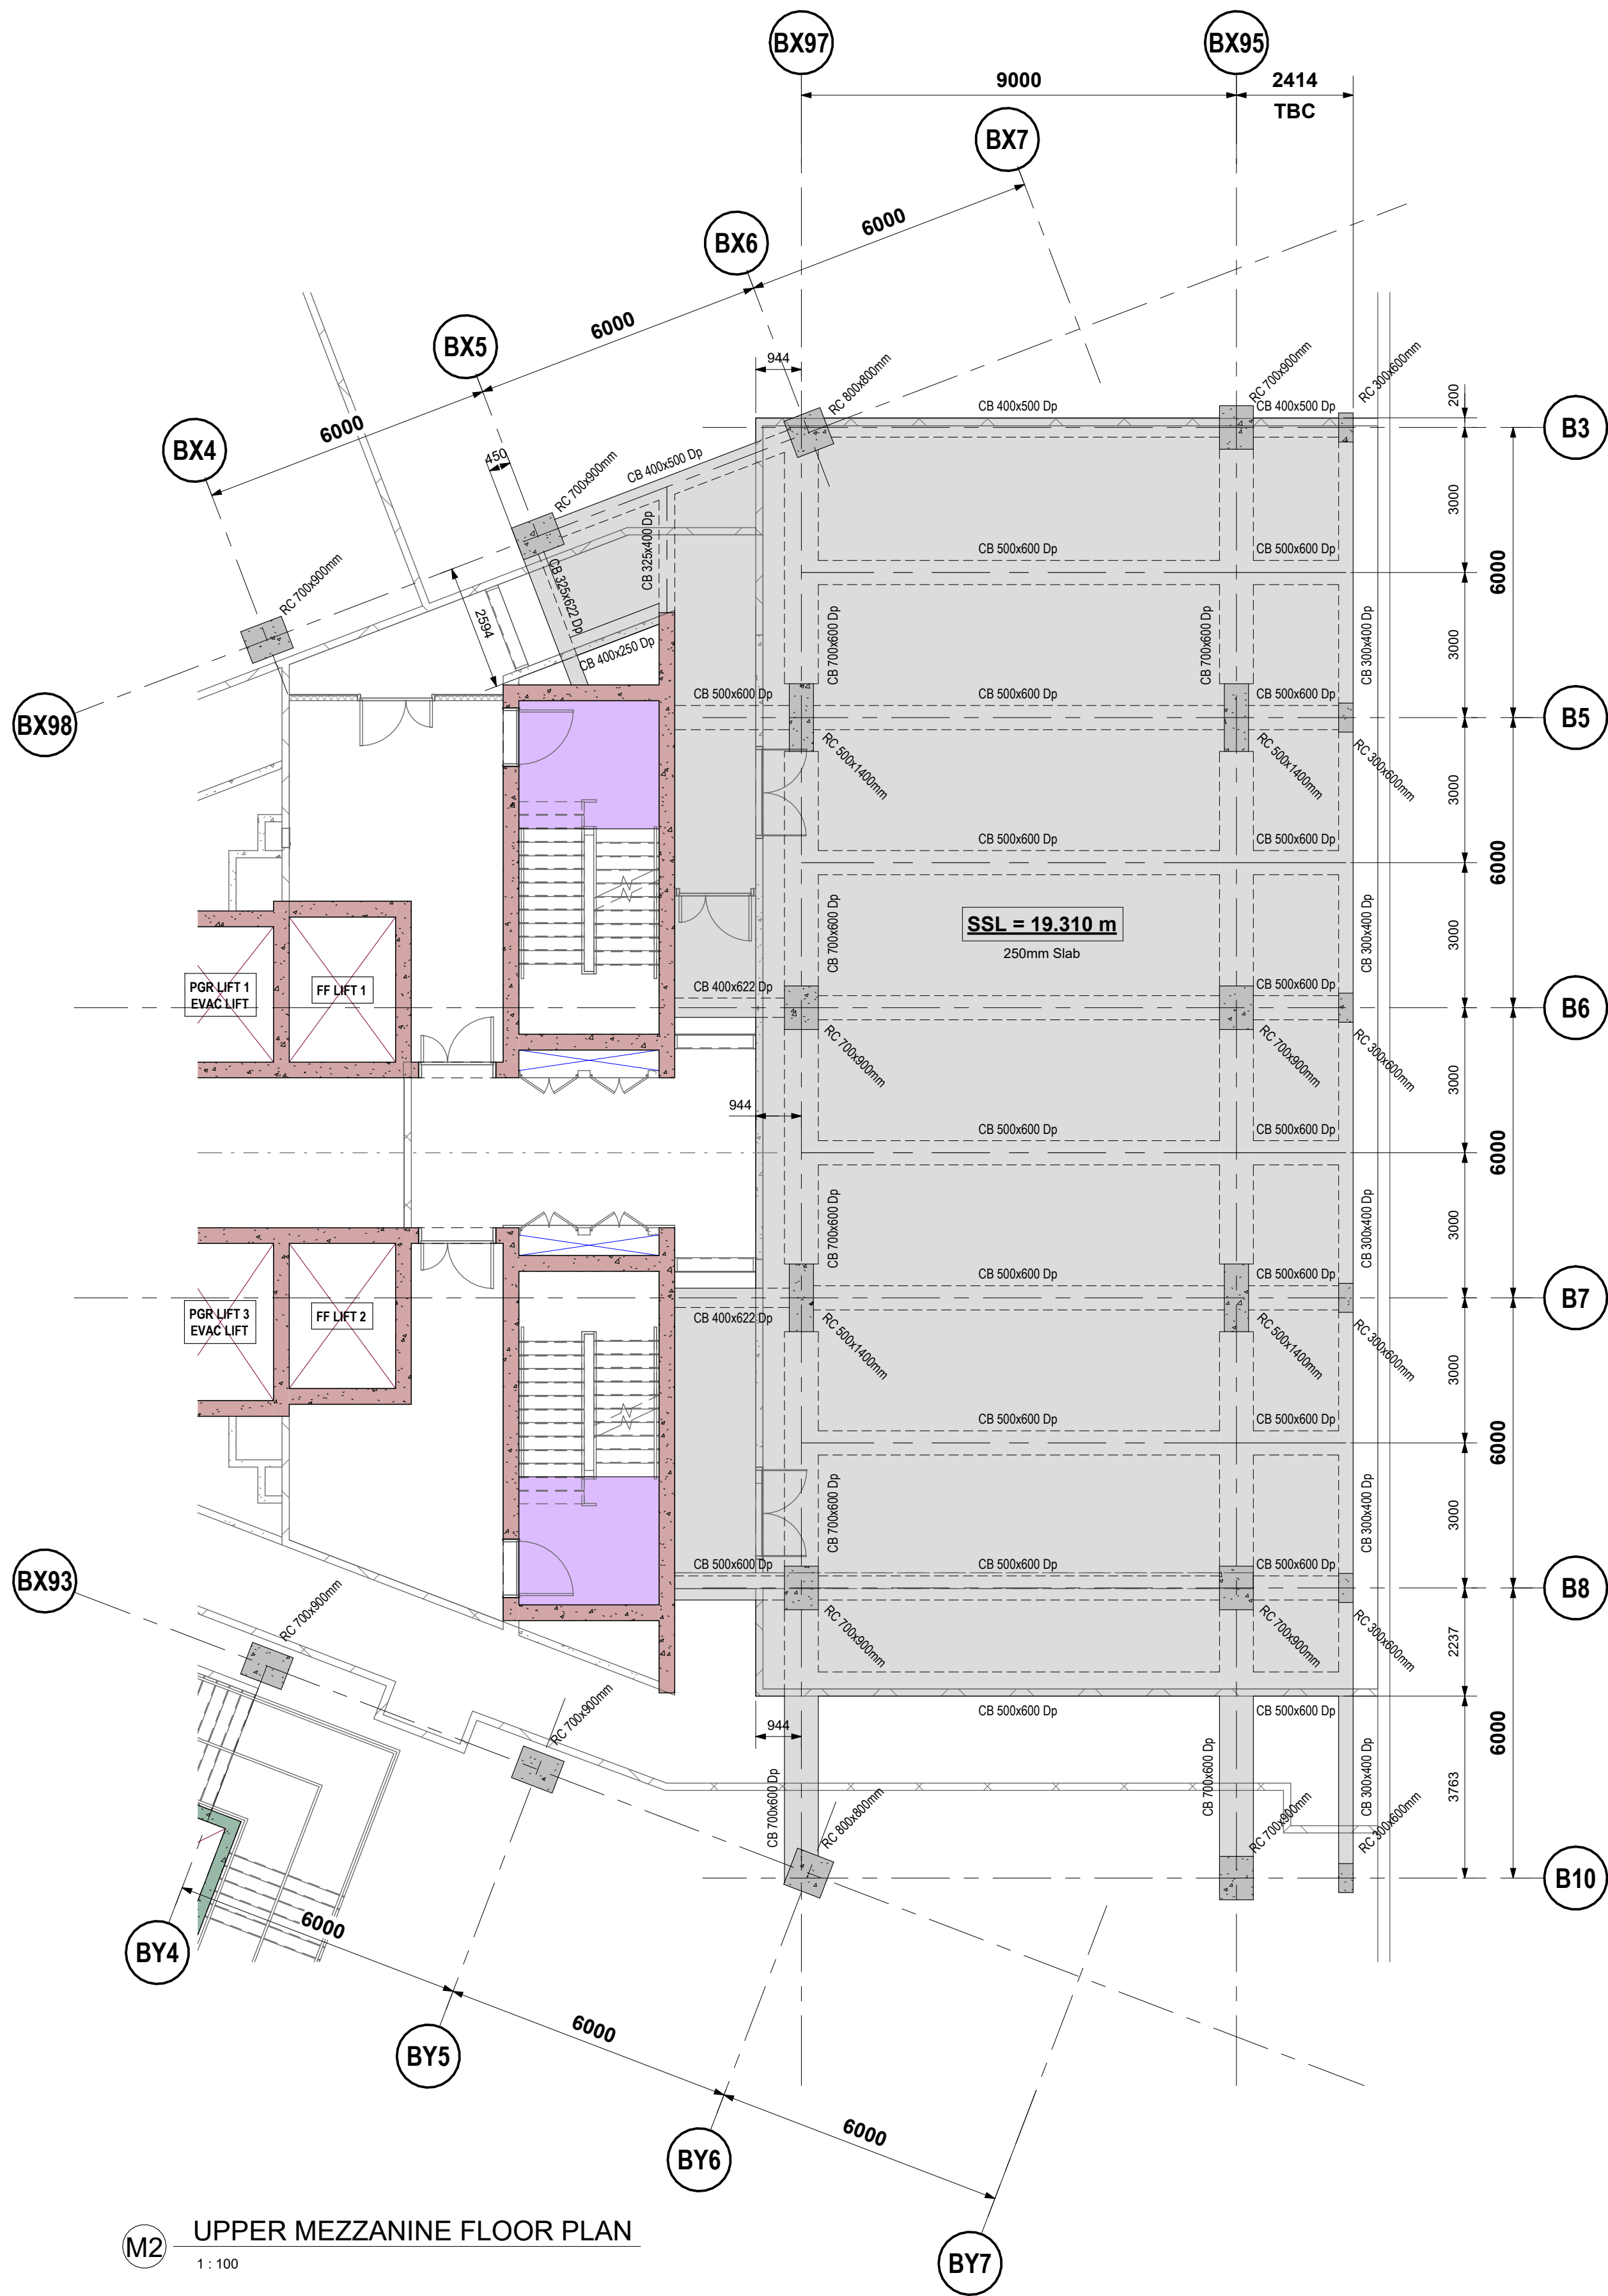


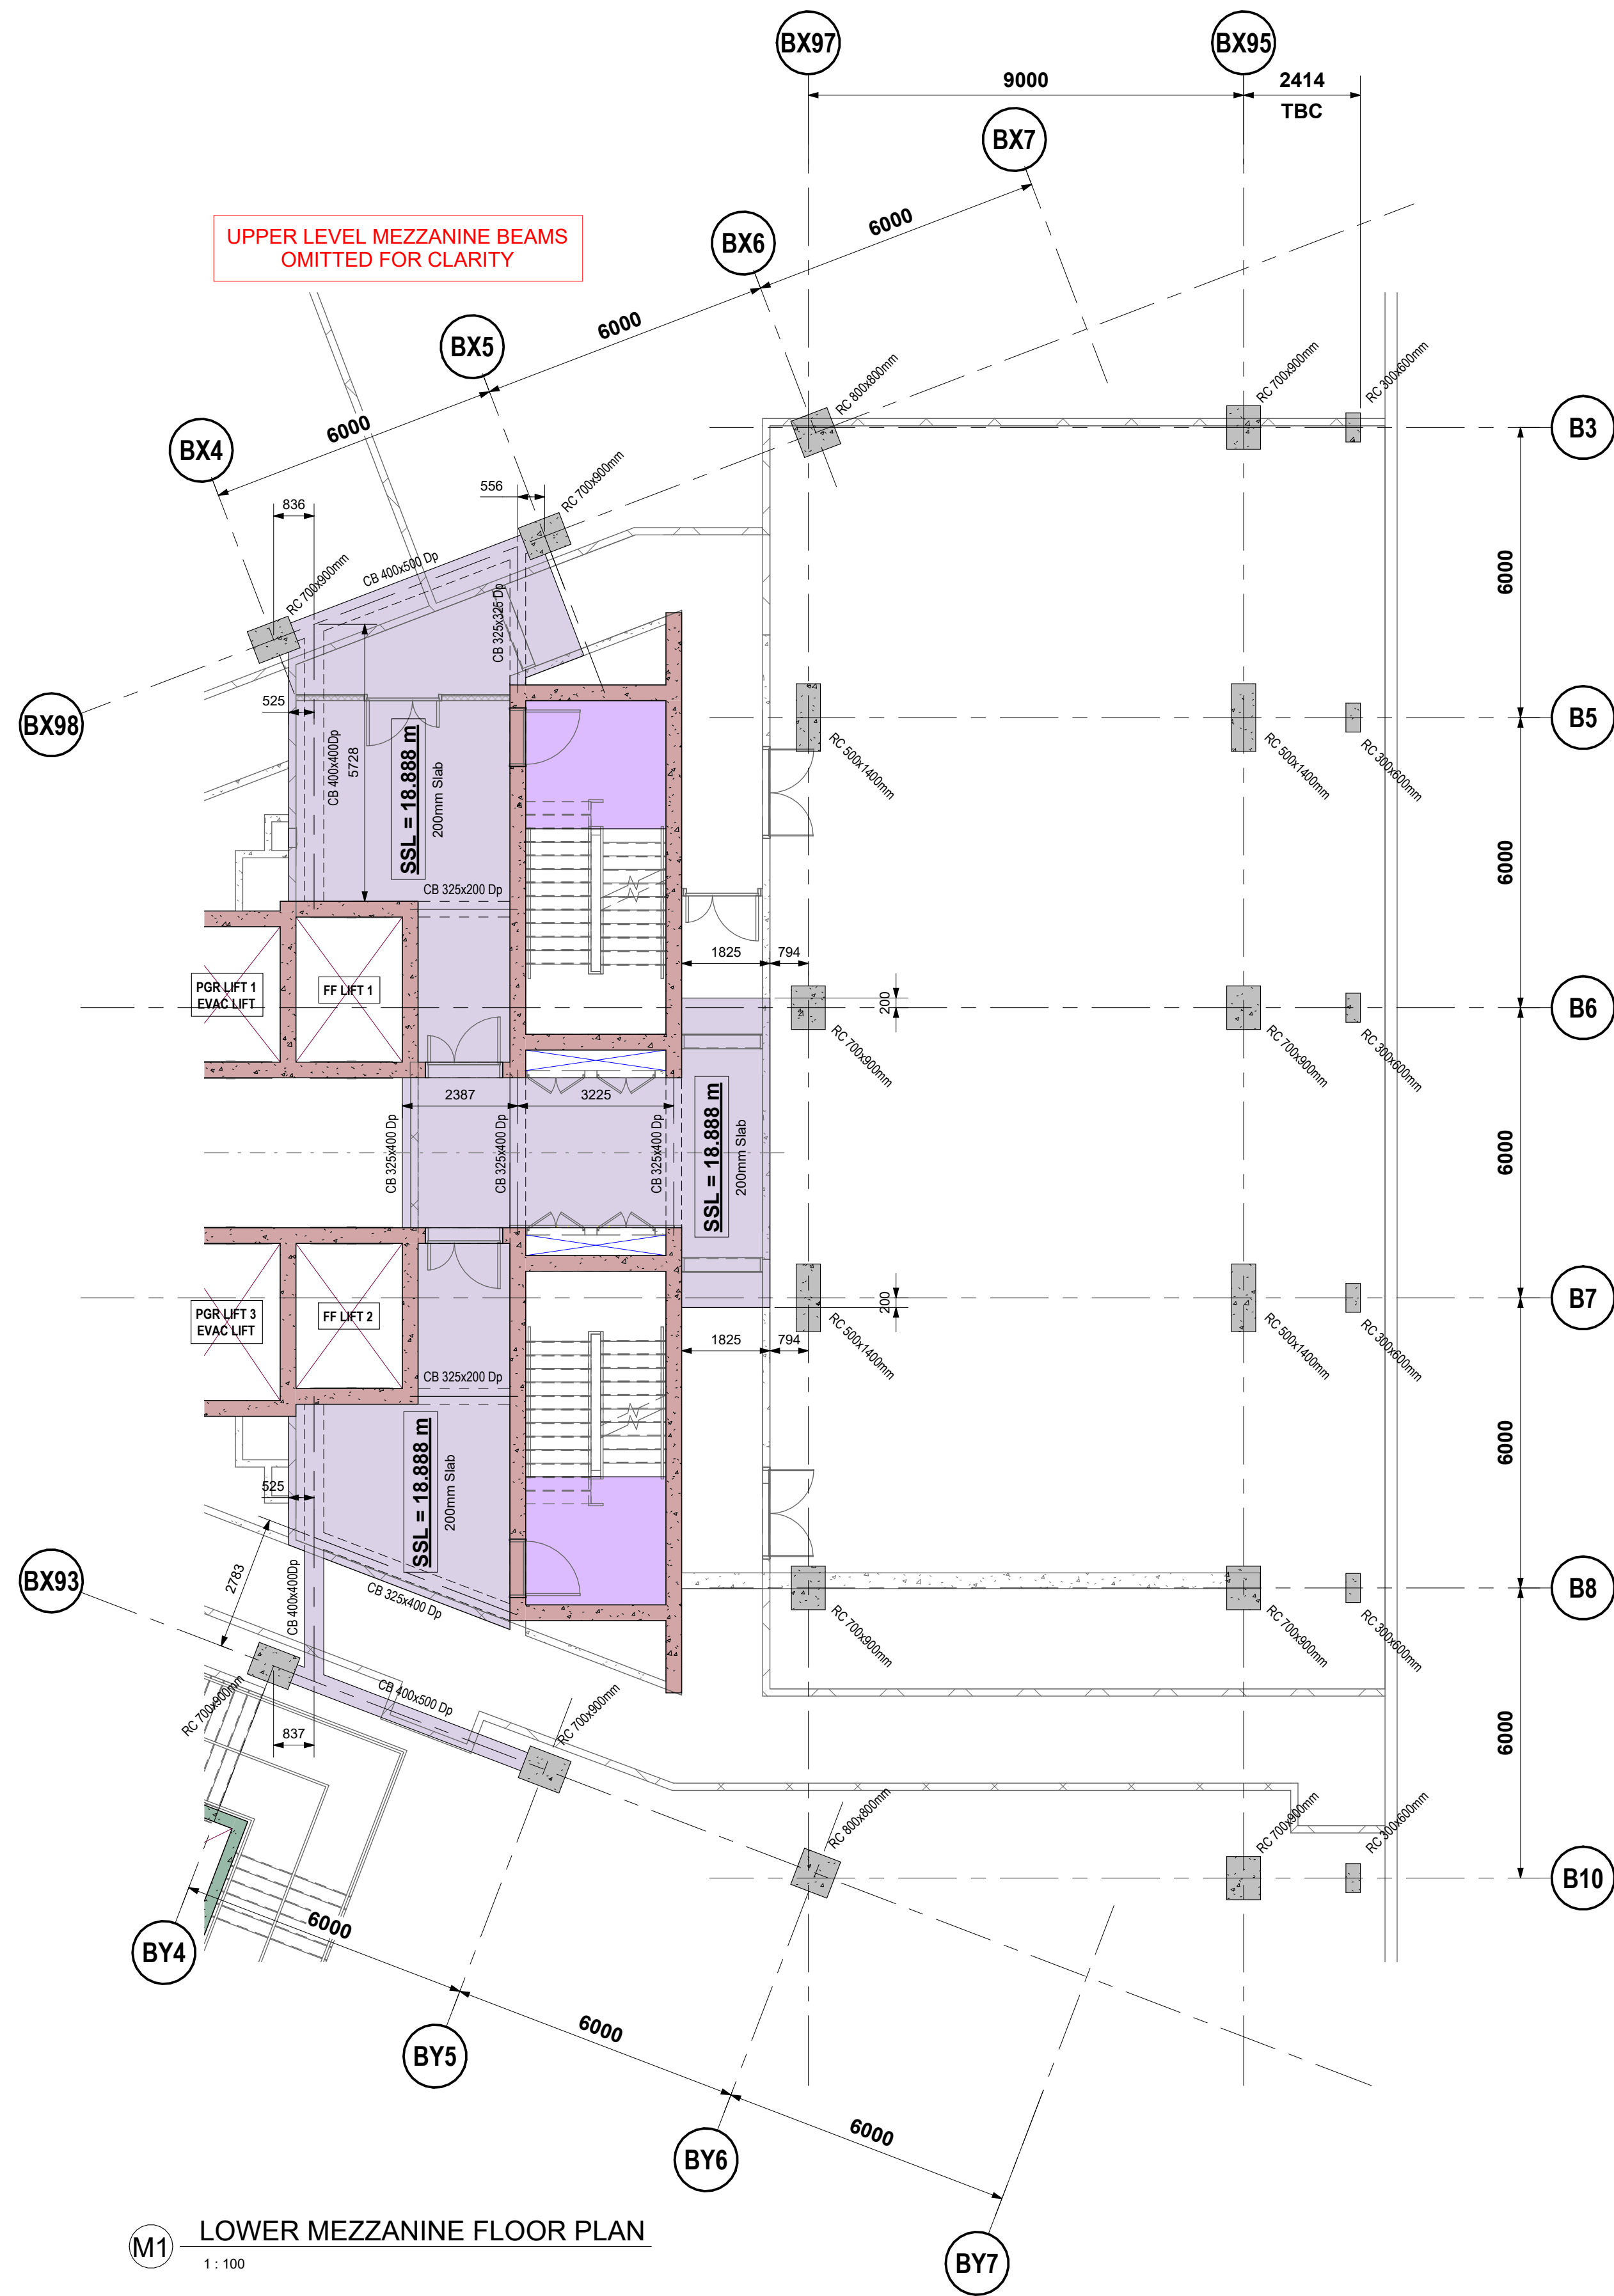

NOTES

- DO NOT SCALE THIS DRAWING.
- THIS DRAWING IS TO BE READ IN CONJUNCTION WITH ALL RELEVANT ENGINEERS, ARCHITECTS, AND SERVICE ENGINEERS DRAWINGS & SPECIFICATIONS.
- ALL DIMENSIONS ARE IN MILLIMETRES (mm).
- WORK TO FIGURED DIMENSIONS ONLY. ANY DISCREPANCIES TO BE REPORTED TO GD PARTNERSHIP FOR CLARIFICATION. IF IN DOUBT ASK.
- ALL WORK TO COMPLY WITH THE RELEVANT BRITISH STANDARDS, CODES OF PRACTICE AND THE BUILDING REGULATIONS.
- ALL CONCRETE WORK IS TO BE IN ACCORDANCE WITH GD PARTNERSHIP SPECIFICATIONS AND NBS SECTION E.
- IT IS ESSENTIAL THAT A REPLACEMENT TO OPC SUCH AS GGBFS IS UTILISED IN THE DESIGN MIX IN ACCORDANCE WITH BS 8500.
- RELEVANT CONCRETE DESIGN MIX:
 - SLABS, BEAMS AND WALLS: C32/40
 - COLUMNS: C40/50

KEY

EXISTING STRUCTURE

REINFORCEMENT ALLOWANCE FOR RC FRAME ELEMENTS	
RC WALLS (GENERALLY)	175kg/m ³
RC COLUMNS	300kg/m ³
RC BEAMS	325kg/m ³
RC SLABS	220kg/m ³

STRUCTURAL WALL KEY

STRUCTURAL CORE WALLS	450mm THICK RC WALLS
STRUCTURAL CORE WALLS	325mm THICK RC WALLS
STRUCTURAL WALLS	250mm THICK RC WALLS

Rev.	Date	By / Chk'd	Revision Notes
P01	30.09.22	RJW / PP	STAGE 3 ISSUE

Client:



REEF GROUP

GD Partnership Ltd. GDP
Consulting Engineers
The Cart Lodge, Lullingstone Lane, Eynsford, Kent, DA40H2
Tel: 01322 868622 Fax: 01322 861050
Email: contact@gdteam.co.uk

Project:

TRIBECA - THE REFLECTOR - Plot B

Drawing:

MEZZANINE LM1 LEVEL PLAN

Drawing Status:

STAGE 3 - PRELIMINARY

Scale: As indicated at A1 GDP Reference 20-100

Drawn: RJW Checked: PP Date: Sep. 2022

Project No. **TRI** Rev. **P01**

Originator	Zone	Level	Type	Role	Number
GDP	PB	LM1	DR	S	-001995