




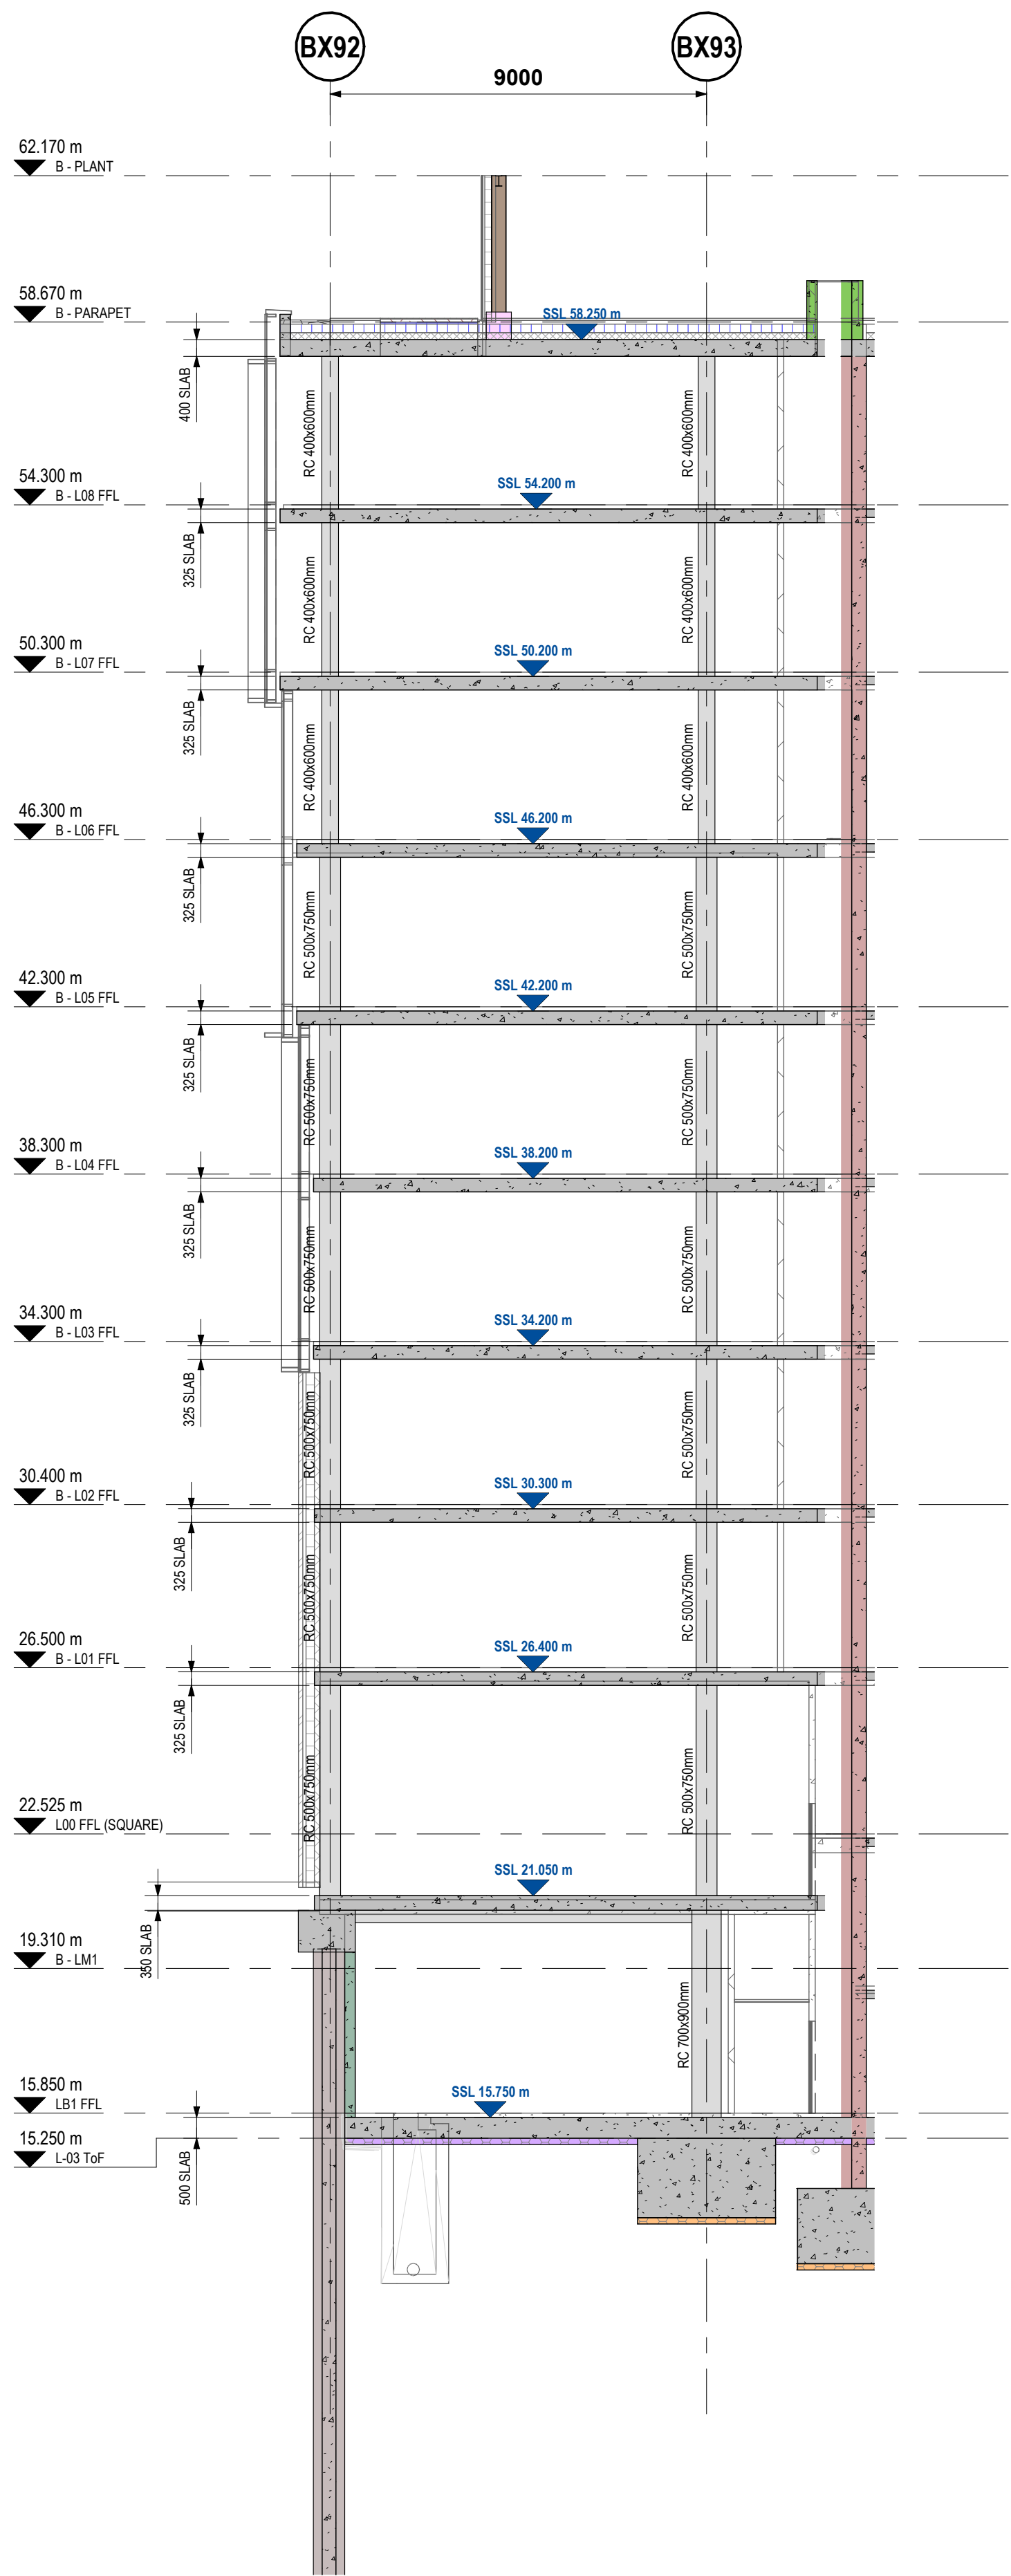

4 Section 4-4
1 : 125

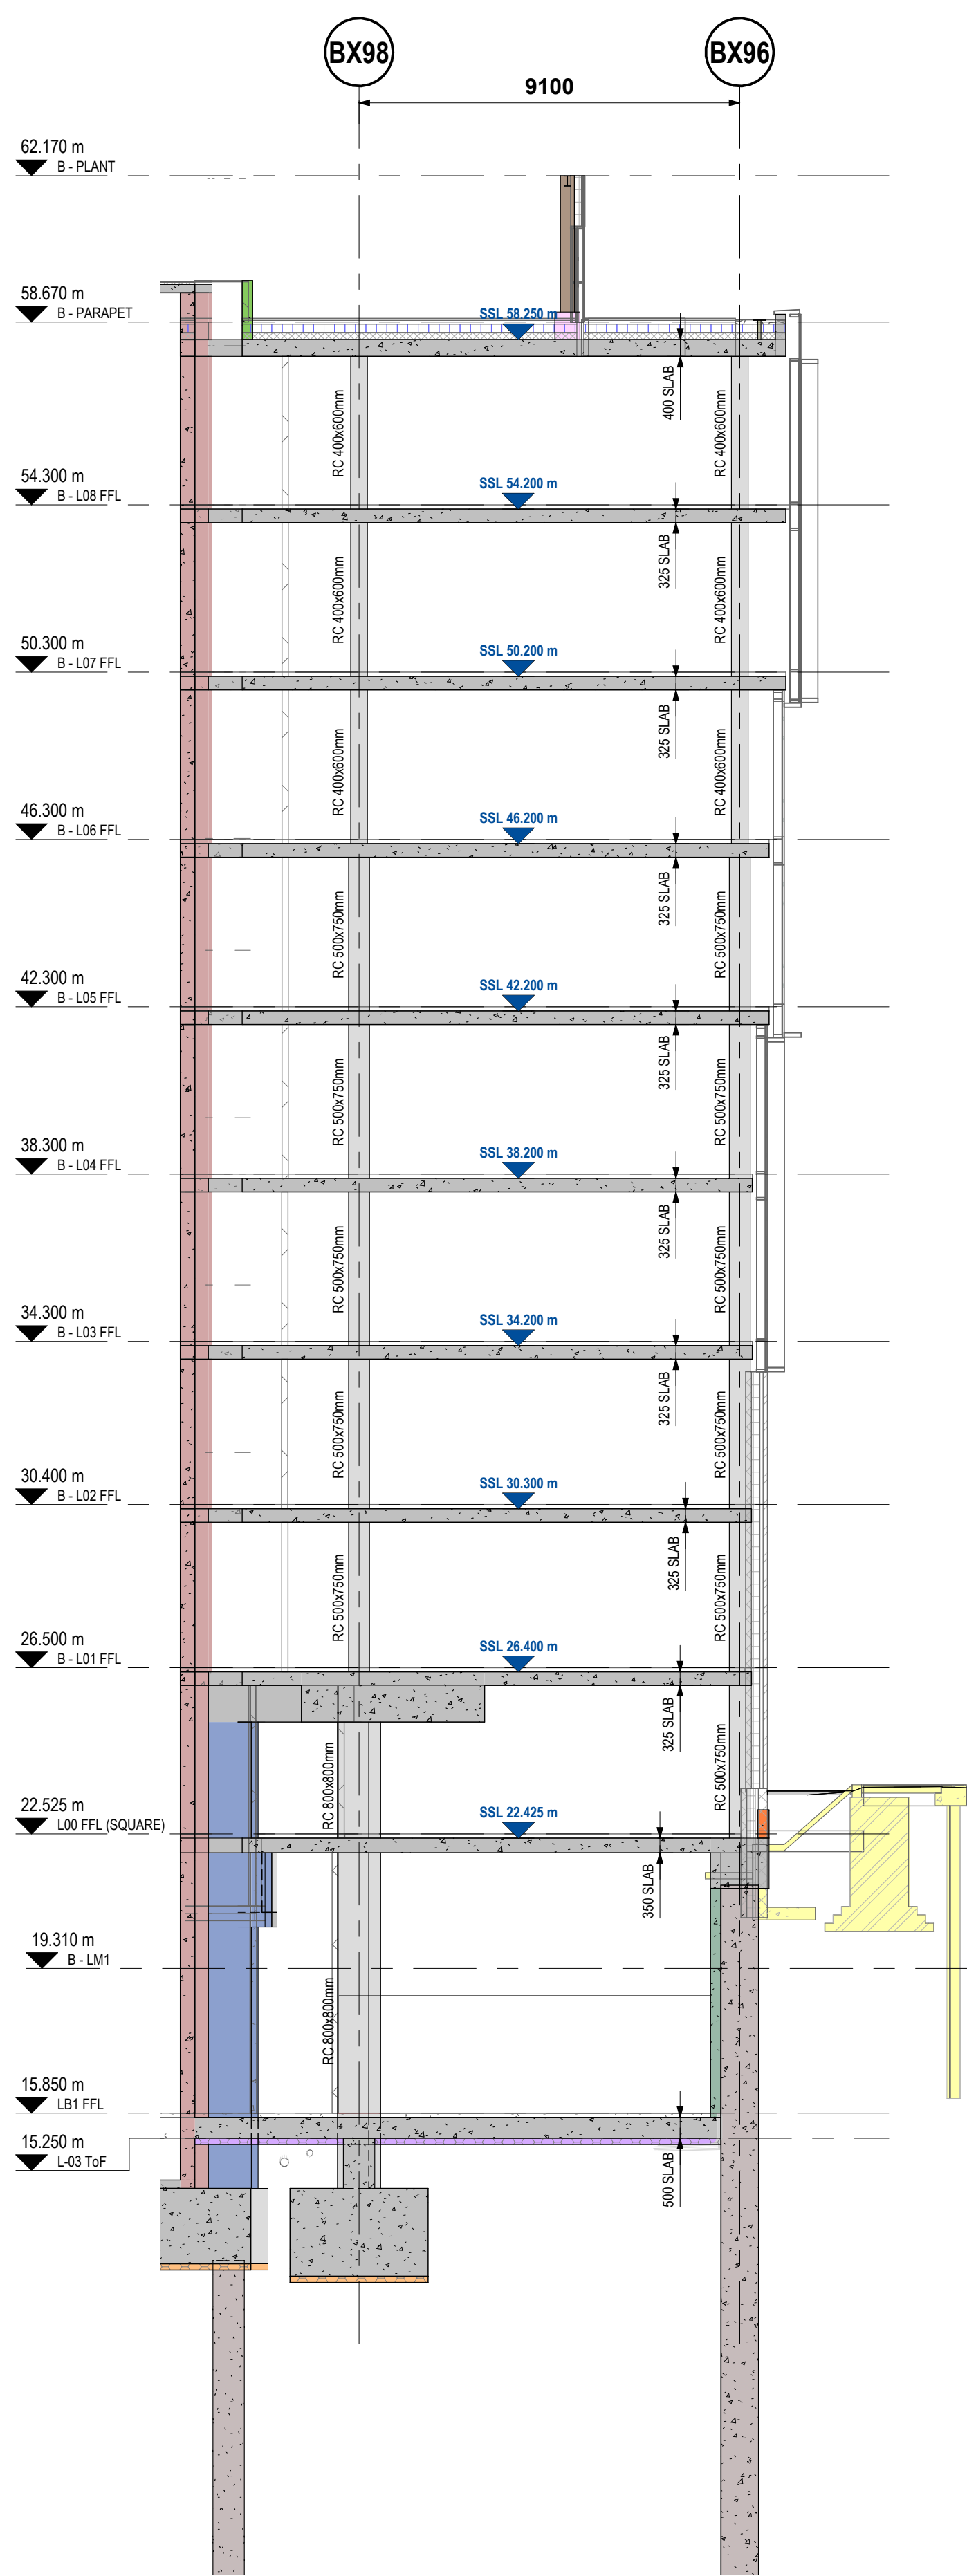

5 Section 5-5
1 : 125

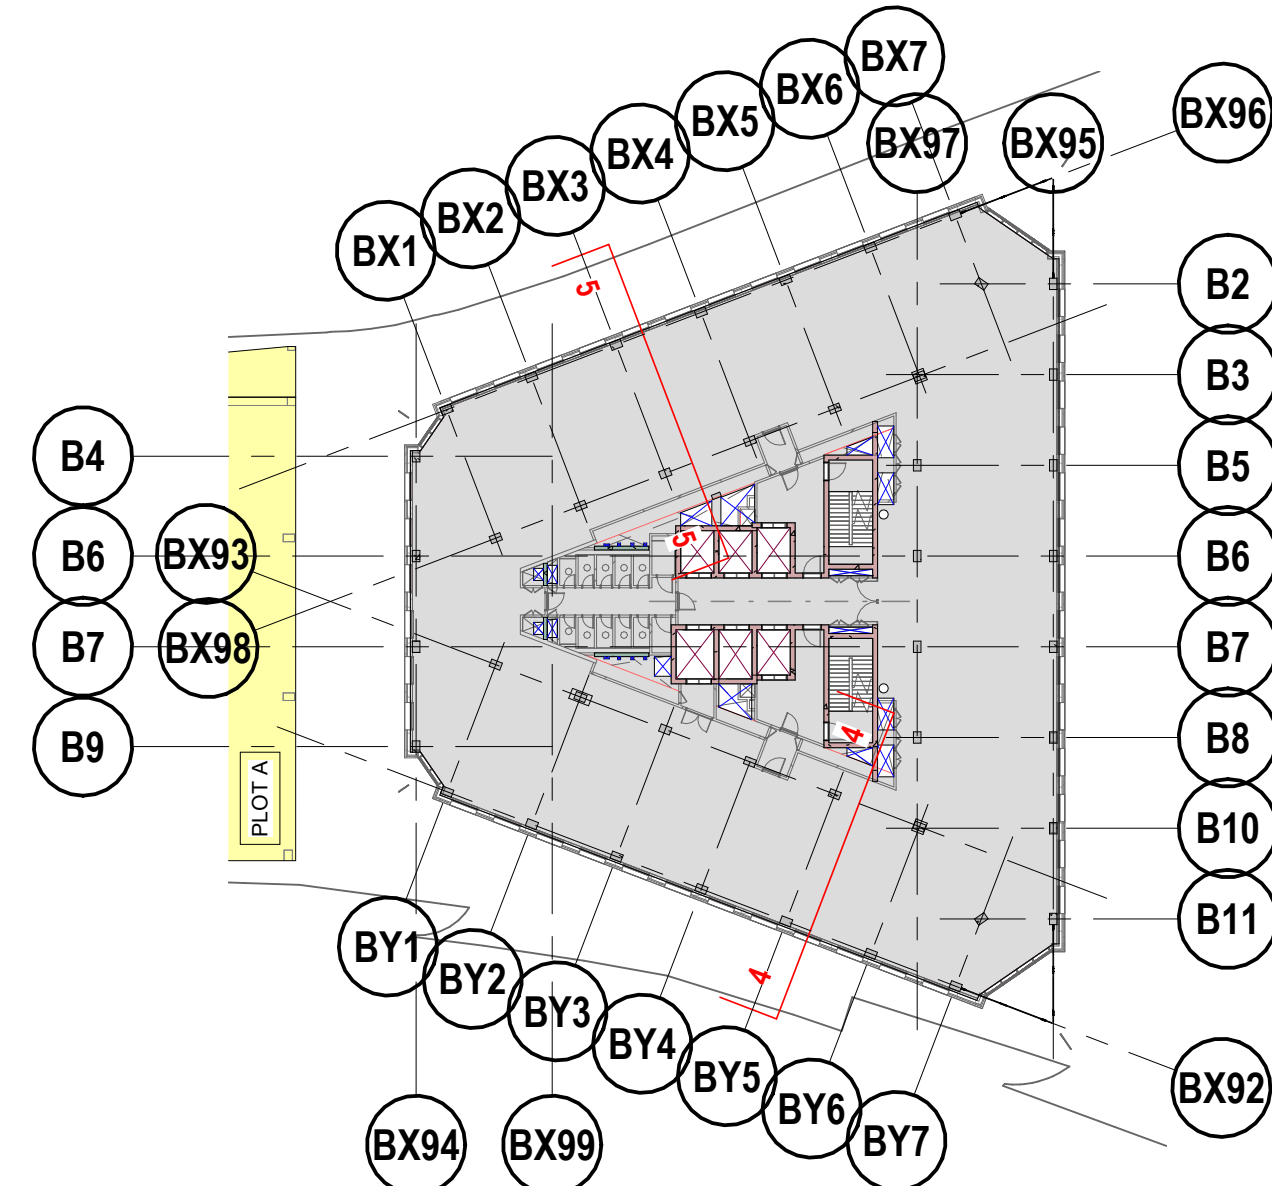

KEY PLAN
(SCALE 1:500)

NOTES

- DO NOT SCALE THIS DRAWING.
- THIS DRAWING IS TO BE READ IN CONJUNCTION WITH ALL RELEVANT ENGINEERS, ARCHITECTS, AND SERVICE'S ENGINEERS DRAWINGS & SPECIFICATIONS.
- ALL DIMENSIONS ARE IN MILLIMETRES (mm).
- WORK TO FIGURED DIMENSIONS ONLY. ANY DISCREPANCIES TO BE REPORTED TO GD PARTNERSHIP FOR CLARIFICATION. IF IN DOUBT ASK.
- ALL WORK TO COMPLY WITH THE RELEVANT BRITISH STANDARDS, CODES OF PRACTICE AND THE BUILDING REGULATIONS.
- ALL CONCRETE WORK IS TO BE IN ACCORDANCE WITH GD PARTNERSHIP SPECIFICATION AND NBS SECTION E.
- RELEVANT CONCRETE DESIGN MIX:
 - FOUNDATIONS, PILE CAPS, CAPPING BEAMS, GROUND BEAMS, SLABS, BEAMS AND WALLS INCLUDING RETAINING WALLS: C32/40
 - COLUMNS: C40/50
- SULPHATE CLASS DS-3 AND DESIGN CLASSIFICATION OF AC-3. IF LONDON CLAY ARISINGS ARE PROPOSED FOR REUSE BEHIND ANY CONCRETE STRUCTURES THEN THE CLASSIFICATION WILL NEED TO BE INCREASED TO AC-5 AND DS-5.
- BASEMENT B1 SLAB, BASEMENT B1 LINING WALLS, CAPPING BEAMS TO CONTIGUOUS BASEMENT WALLS, LIFT PITS IN BASEMENT B1, RETAINING WALLS AND EXTERNAL GROUND FLOOR SLABS TO RECEIVE XYPEX C-SERIES ADMIX WATERPROOF CONCRETE & CETCO VOLTEX DS MEMBRANE SYSTEM TO XYPEX SPECIFICATION. TO BE INSTALLED TO MANUFACTURER RECOMMENDATIONS & WARRANTY REQUIREMENTS.
- ALL REINFORCED FOUNDATIONS AND SLABS TO HAVE 50mm CONCRETE BLINDING UNLESS SITTING ON LEAN MIX CONCRETE.
- FOR TANKING & WATERPROOFING OF BASEMENT REFER TO DETAILS IN XYPEX / CETCO SPECIFICATION, FOR DAMP PROOF COURSES REFER TO ARCHITECTS DETAILS.

KEY

EXISTING STRUCTURE

STRUCTURAL WALL KEY

- STRUCTURAL CORE WALLS
450mm THICK RC WALLS
- STRUCTURAL CORE WALLS
325mm THICK RC WALLS
- STRUCTURAL WALLS
250mm THICK RC WALLS

P03	30.09.22	RJW / PP	STAGE 3 ISSUE
P02	06.09.22	RJW / PP	SECTION REDRAWN
P01	19.04.22	RJW / RD	ISSUED FOR INFORMATION
Rev.	Date	By / Chk'd	Revision Notes

Clients:



GD Partnership Ltd. **GDP**
Consulting Engineers
The Cart Lodge, Lullingstone Lane, Eynsford, Kent, DA40H2
Tel: 01322 868622 Fax: 01322 861050
Email: contact@gdteam.co.uk

Project:

TRIBECA - THE REFLECTOR - Plot B

Drawing:

SECTIONS - Sheet 4

Drawing Status:

STAGE 3 - PRELIMINARY

Scale: As indicated at A1 GDP Reference 20-100

Drawn: RJW Checked: RD Date: Apr. 2022

Project No. TRI Rev. P03

Originator Zone Level Type Role Number
GDP - PB - XX - DR - S -002404