


EXISTING GROUND FLOOR GA

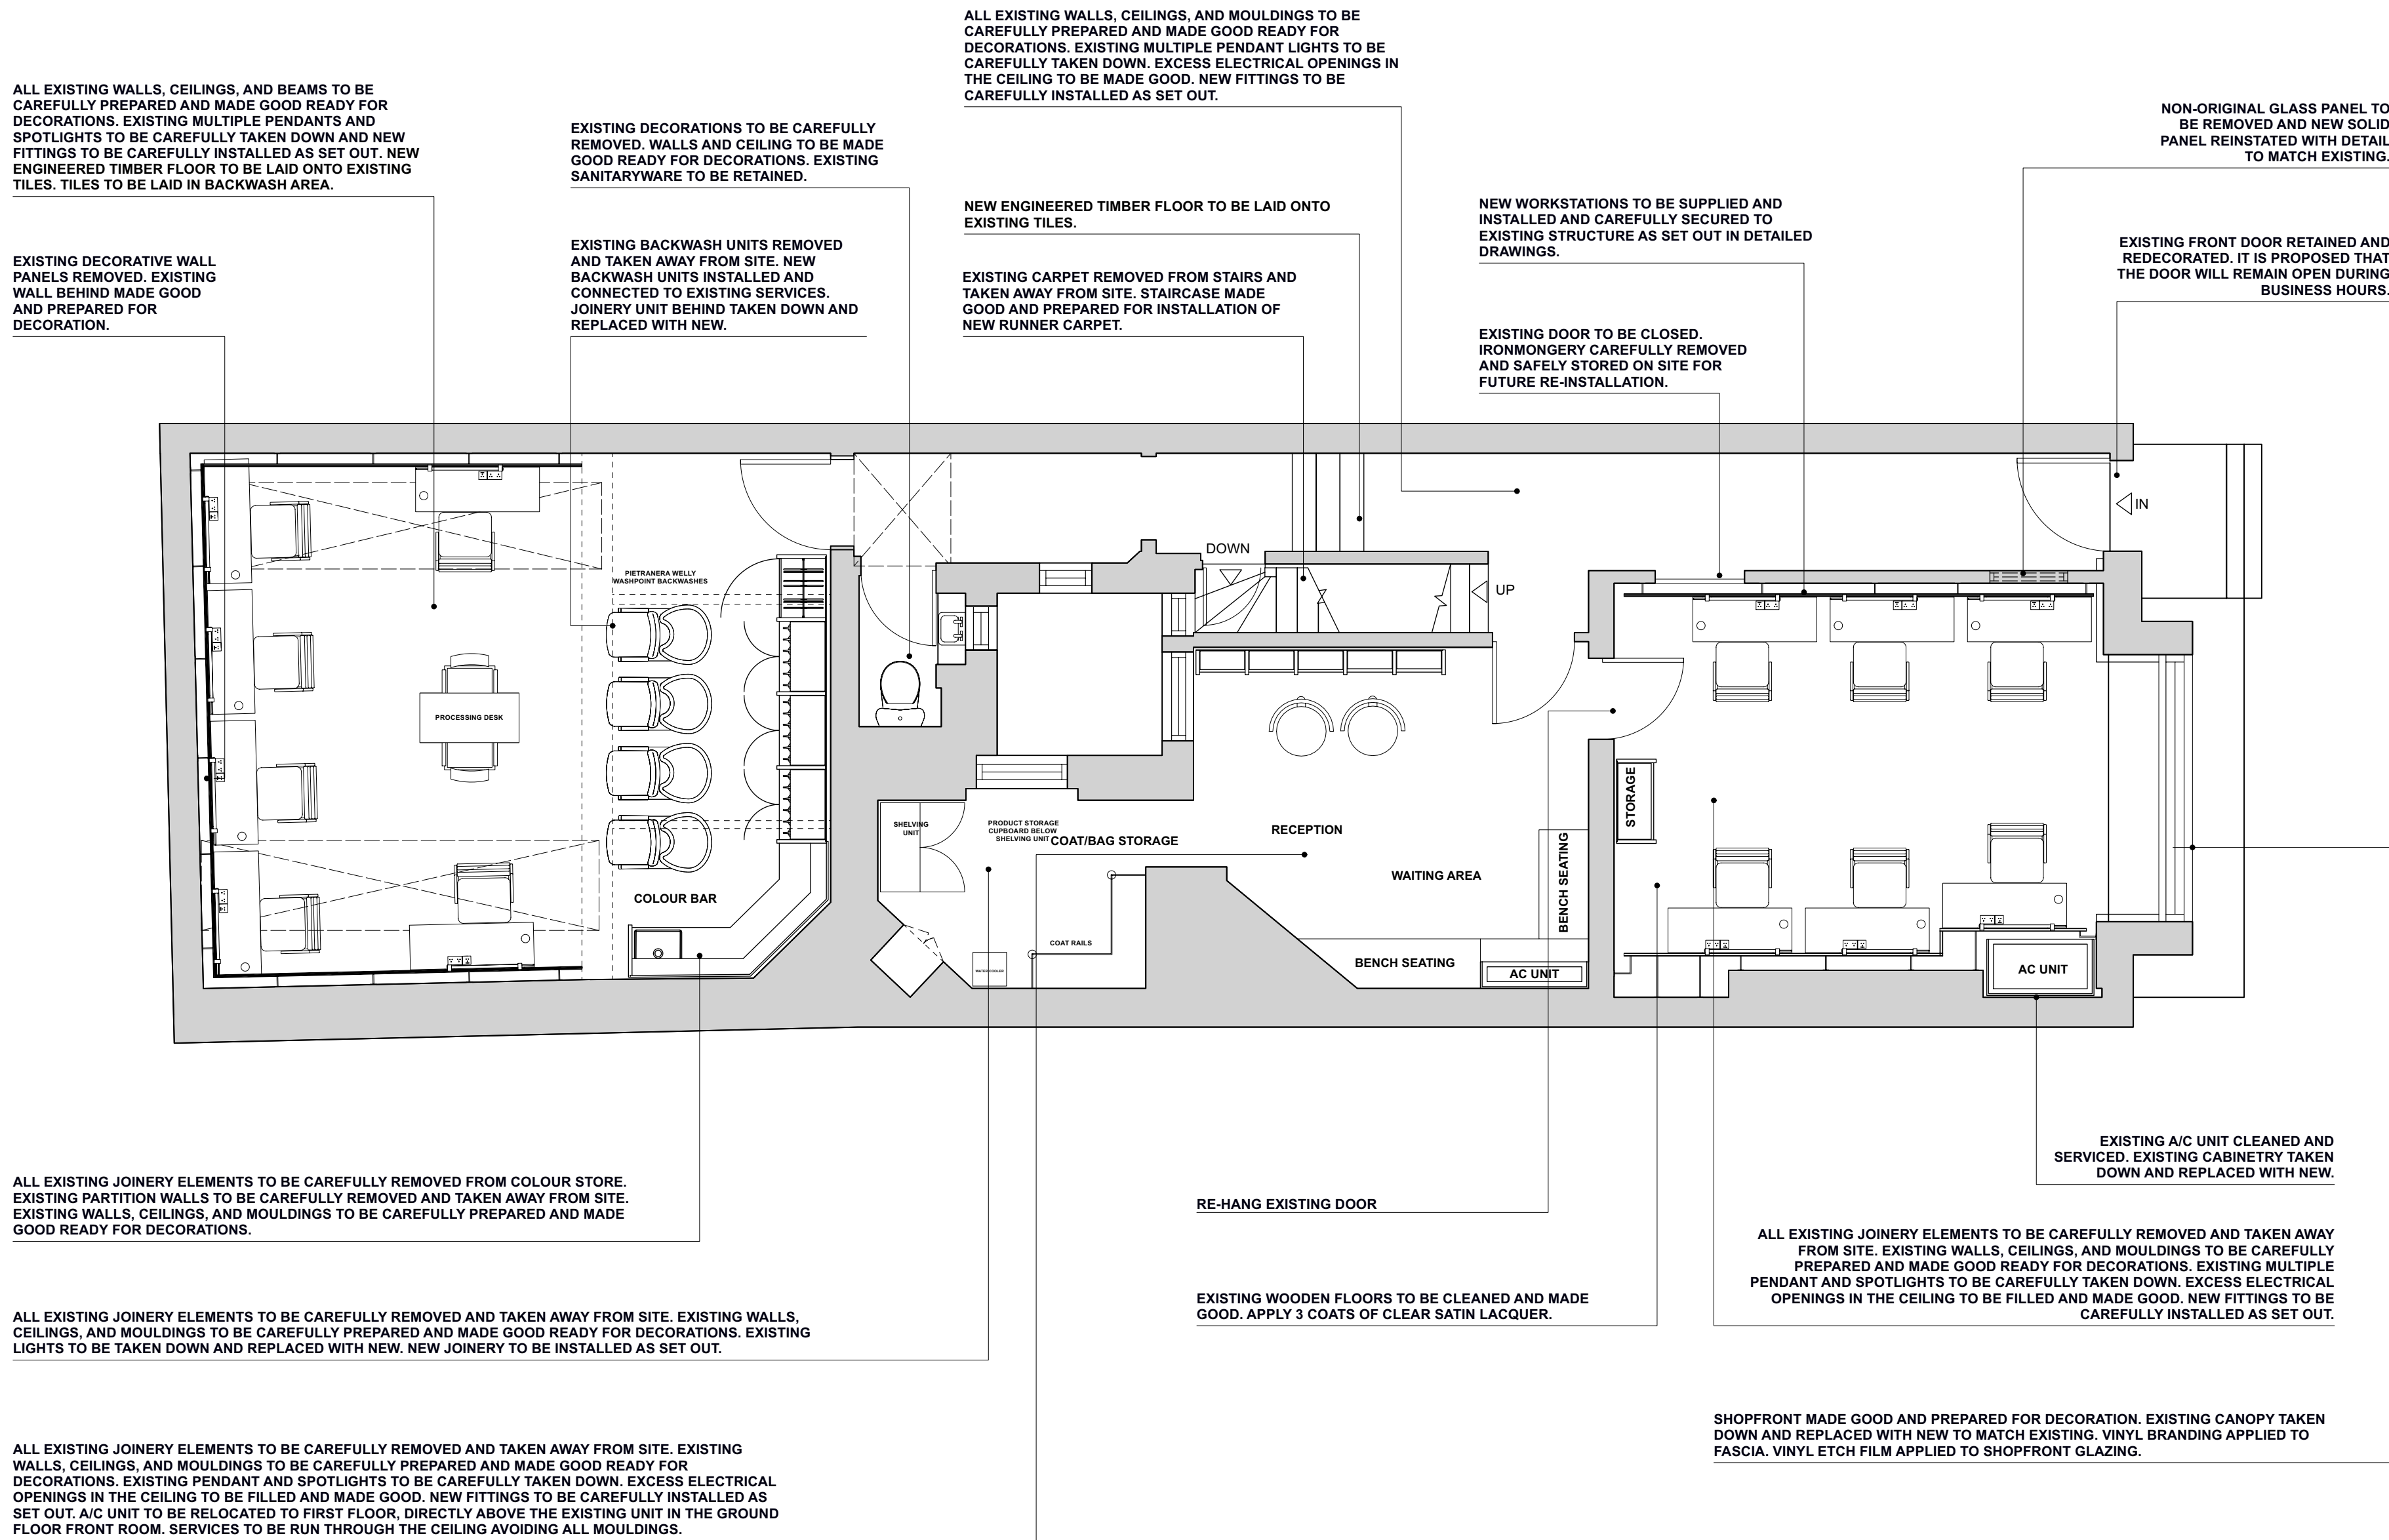

PROPOSED GROUND FLOOR GA

REVISIONS	A: 03/03/2023 B: 10/03/2023 C: 21/03/2023 D: 27/03/2023 E: 30/03/2023 F: 30/03/2023 G: 11/04/2023 H: 01/05/2023	CLIENT BROOKS & BROOKS	TITLE GROUND FLOOR EXISTING & PROPOSED GA
J 1 - FASCIA BRANDING IN VINYL		PROJECT SALON DEVELOPMENT	SCALE @ A1 1:50
		LOCATION 28/29 GREAT QUEEN STREET	DRAWN 23RD FEBRUARY 2023
			REVISED 7TH JUNE 2023
		ALL DIMENSIONS TO BE CHECKED ON SITE	DRAWING No 10571 / 2-202J