



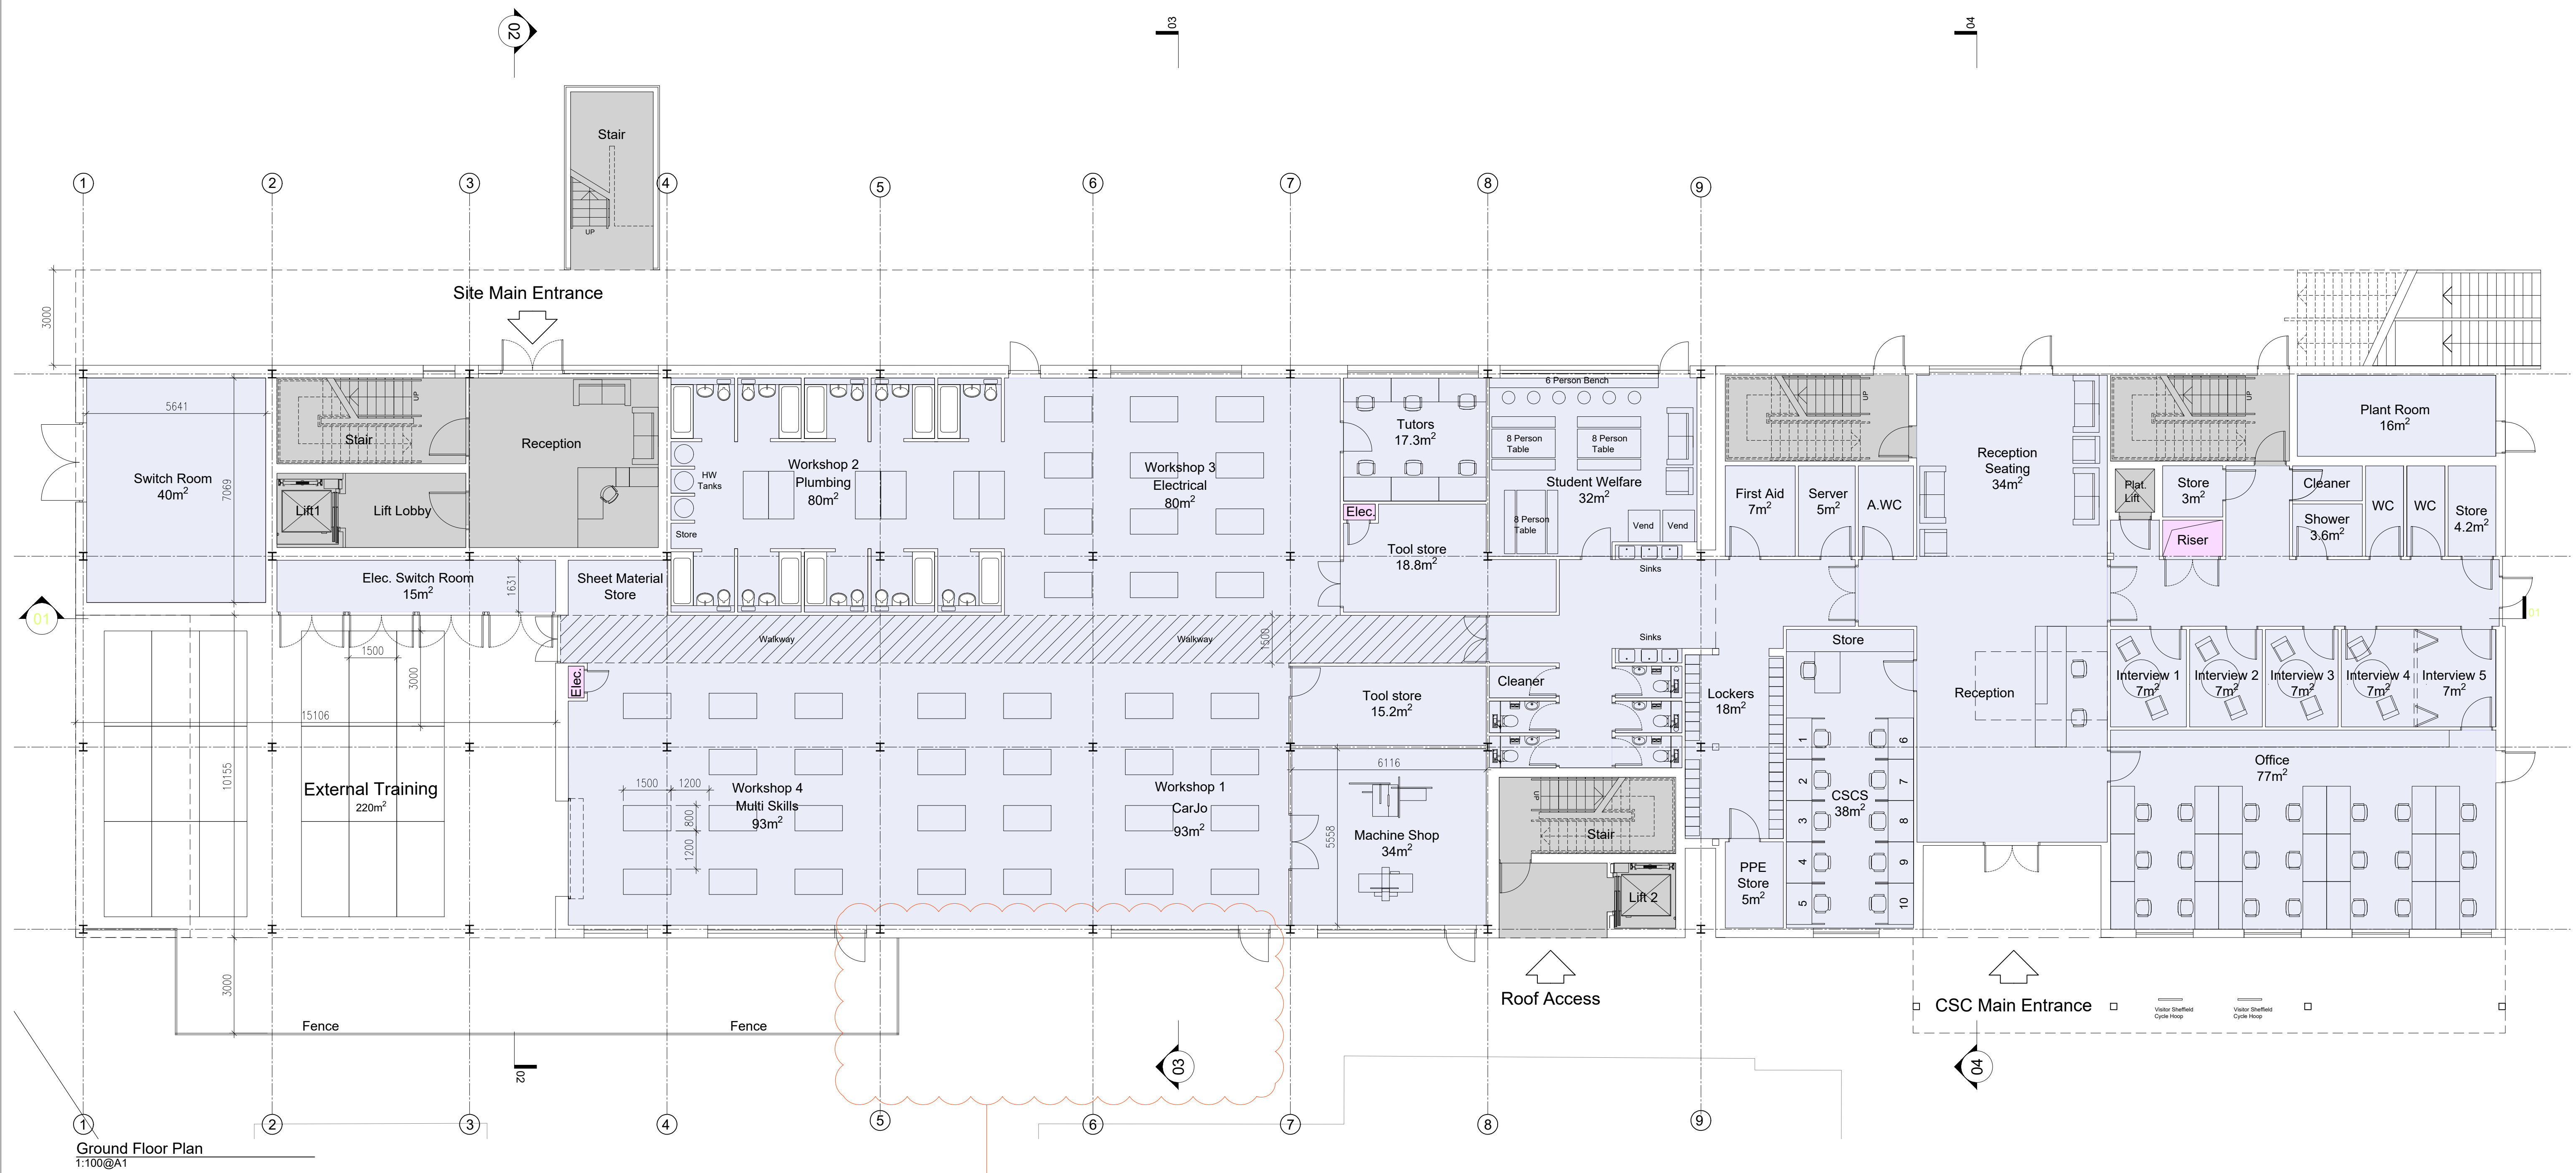


Proposed removal of cycle parking.
Relocated cycle parking to be secured by S106 agreement.

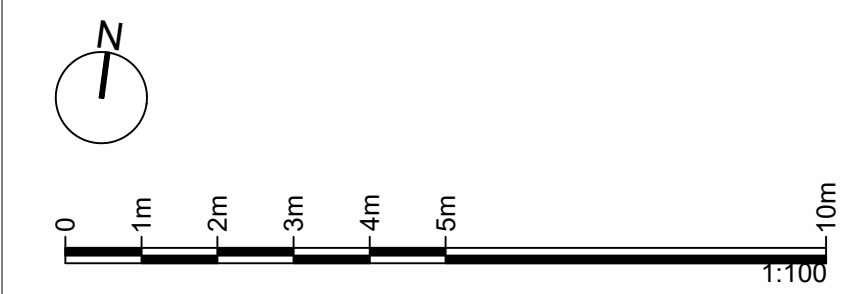

					HS2 accepts no responsibility for any circumstances which arise from the reproduction of this document after alteration, amendment or abbreviation or if it is issued in part or issued incompletely in any way.
C02	Cycle store removed	GR	JSN	APB	© Crown Copyright and database right 2020. All rights reserved. Ordnance Survey Licence number 100049190
C01	Contract Issue	GR	JSN	APB	© Crown Copyright material is reproduced with the permission of Land Registry under delegated authority from the Controller of HMSO. This material was last updated on 2020 and may not be copied, distributed, sold or published without the formal permission of Land Registry. Only an official copy of a title plan or register obtained from the Land Registry may be used for legal or other official purposes.
P1.2	General update/ Key plan added	GR	JSN	APB	
P1.1	Initial Issue	GR	JSN	APB	
Rev	Description	Drawn	Checked	Approved	Con App
Scale with caution as distortion can occur.					

Legends/Notes:	
KEY:	
	ACCESS TO THE BUILDING
	KITCHEN FOR CANTEEN
	CANTEEN
	OFFICE SPACE
	ANCILLARY ROOMS
	WC, SHOWERS, CHANGING ROOMS
	VERTICAL CIRCULATION
	TERRACE/ DECK
	RISER
	BROWN ROOF / GREEN ROOF
	CSC

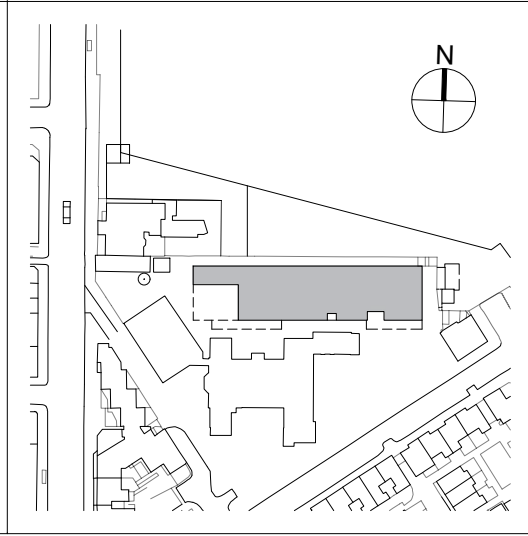

OFFICIAL

Registered in England
Registration No. 06791686
Registered office:
2 Snow Hill, Queensway,
Birmingham, B4 6GA

Project/Contract Proposed Maria Fidelis CSC & Site Accommodation, London. NW1 2HR 1CP01		Creator/Originator MDS		Sub-Originator FBM	
Zone SS08	Work Package Description SL23	Discipline/Function AR		System Description DGA	
Drawing Title Ground Floor GA Plan		Drawn by GR	Checked by JSN	Approved by APB	Date 27/07/2022
		Scale 1:100	Size A1	Stage 3	Suitability C
Drawing No. 1CP01-MDS_FBM-AR-DGA-SS08_SL23-GF-000001					Rev. C02