


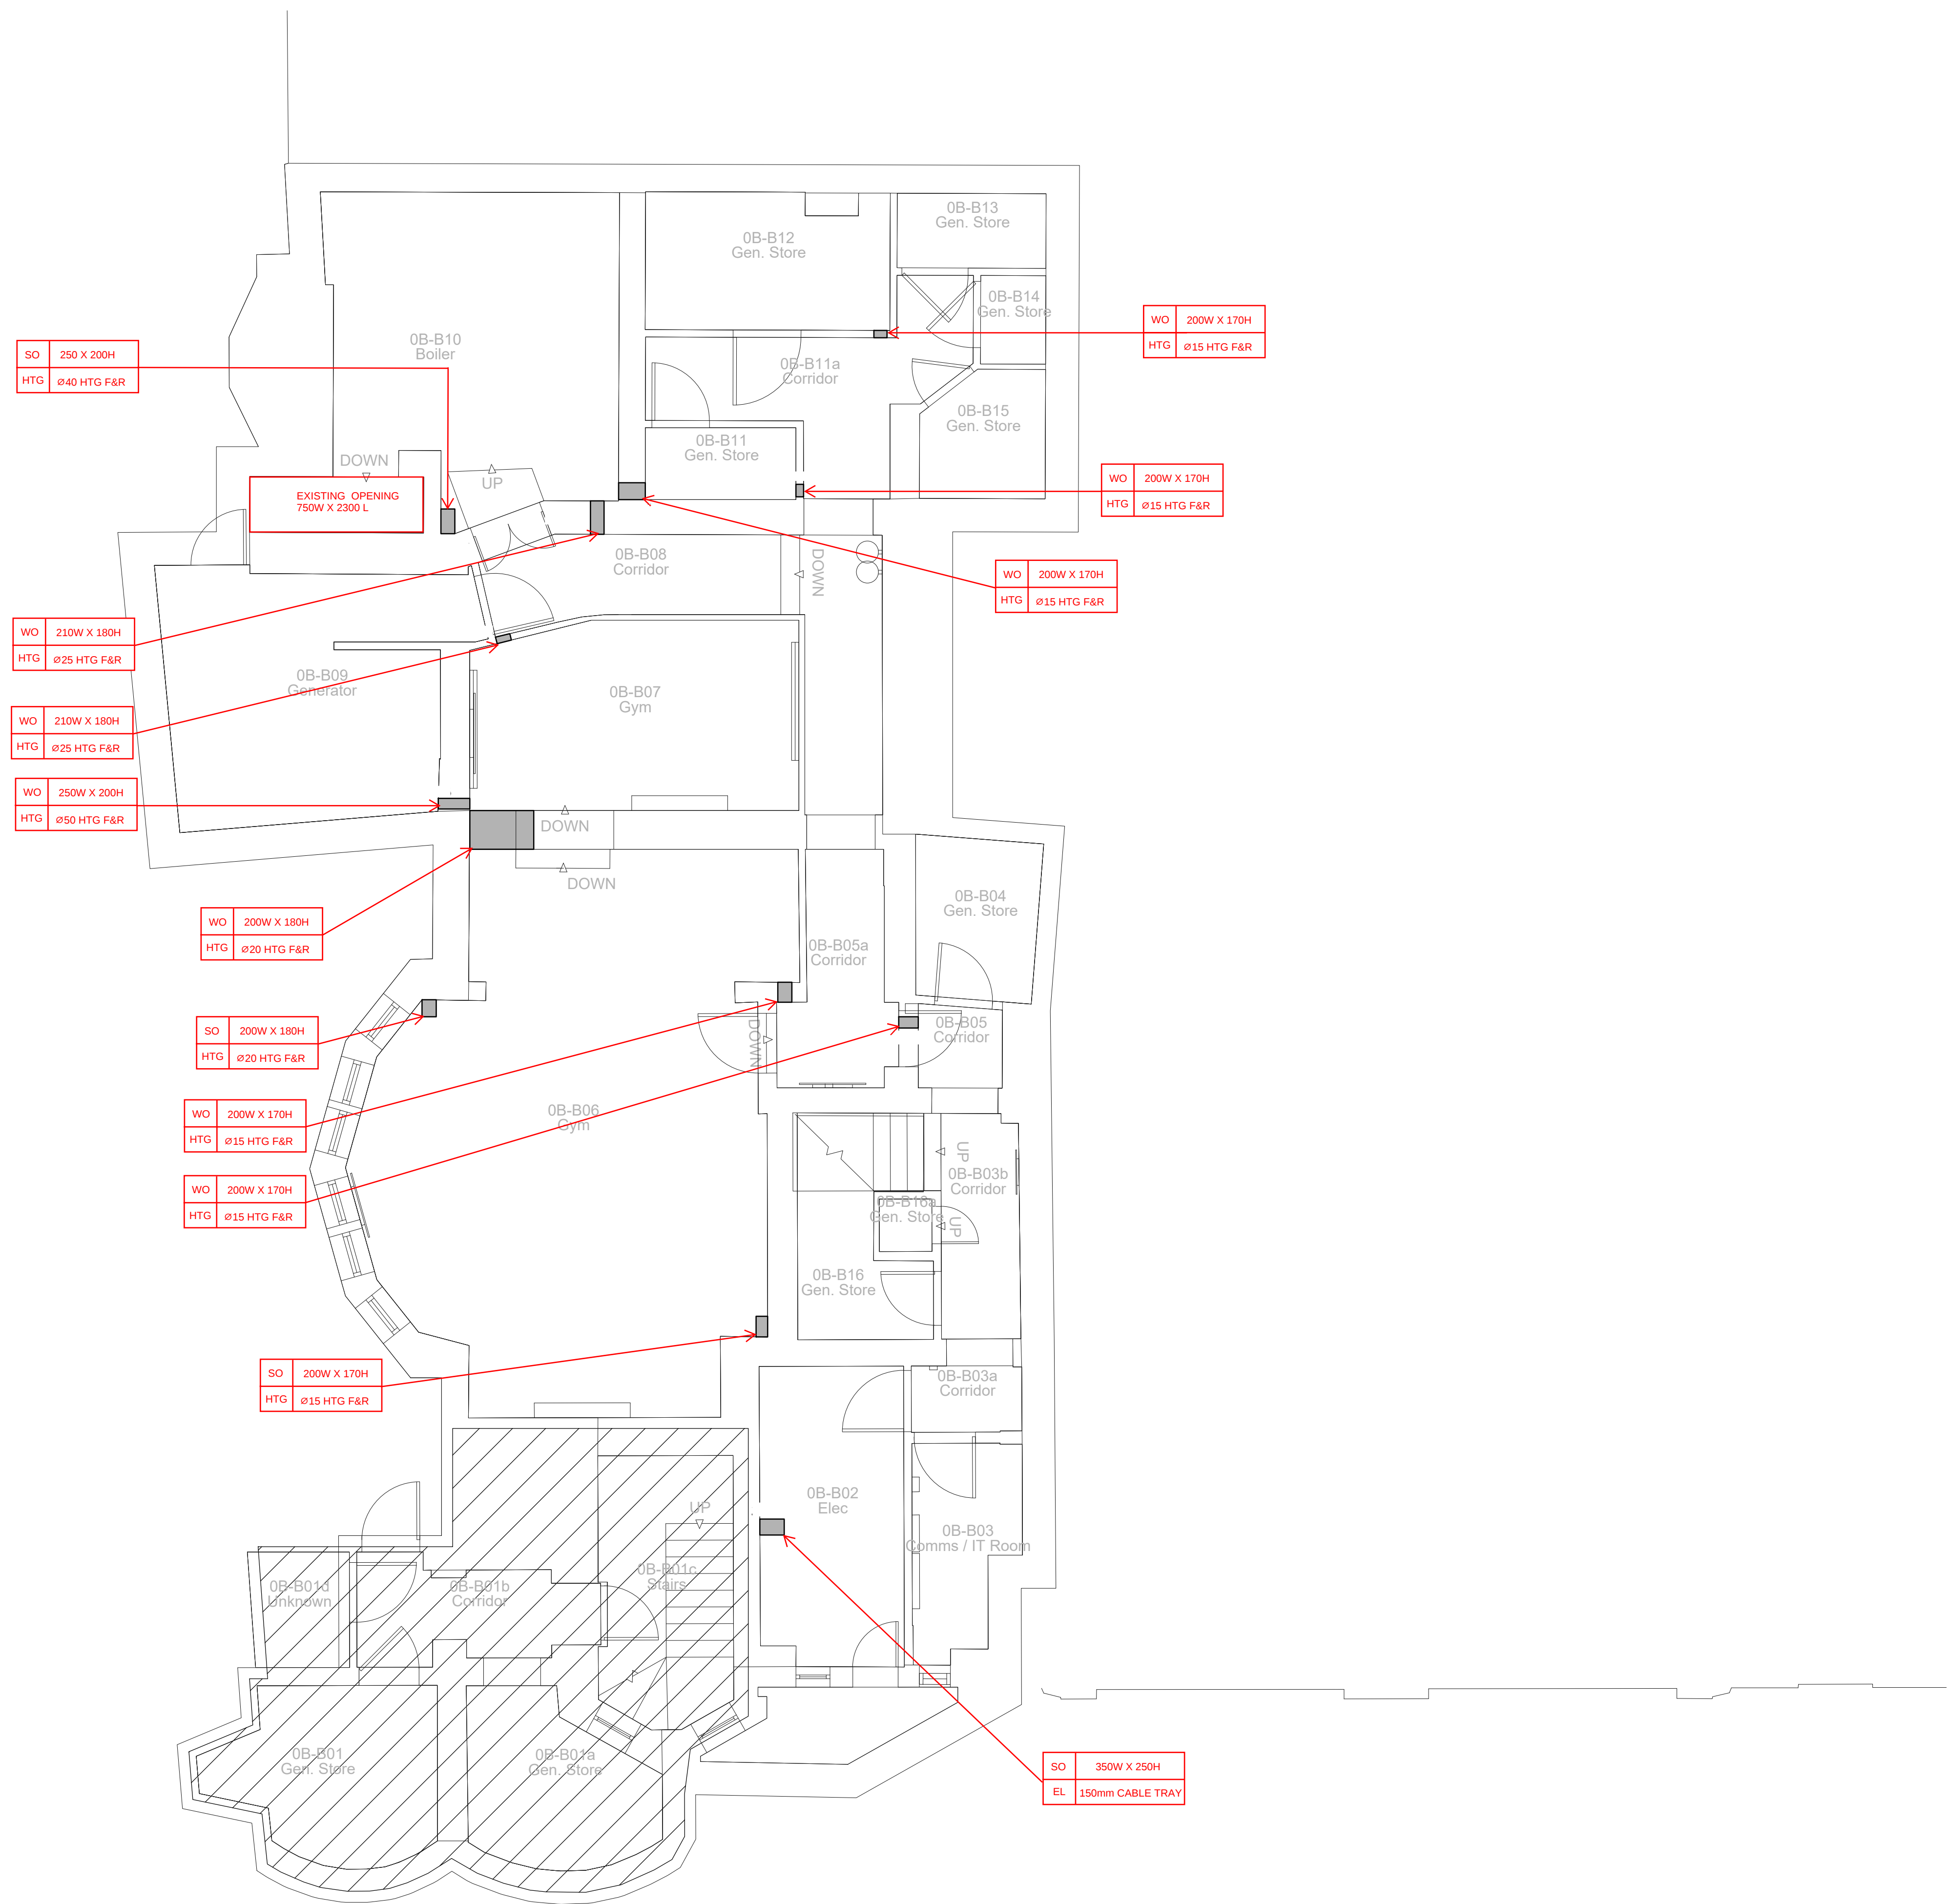

ALL DIMENSIONS, LEVELS AND CLEARANCES TO BE CHECKED ON SITE PRIOR TO WORKS COMMENCING

THIS DRAWING SHOULD BE READ IN CONJUNCTION
WITH ALL OTHER PROJECT RELATED DRAWINGS,
SPECIFICATIONS AND DOCUMENTS AS PART OF A
SINGLE PROJECT PACKAGE.

ANY DISCREPANCY BETWEEN THIS DRAWING, OTHER DRAWINGS FORMING PART OF THIS CONTRACT, OR THE SPECIFICATION / BILLS OF QUANTITIES MUST BE CLARIFIED BEFORE COMMENCEMENT OF ANY WORK OR ORDERING OF ANY MATERIALS.

PLEASE CONSULT THE AUTHOR OR PROJECT MANAGER
SHOULD THE READER REQUIRE CLARIFICATION ON
ANY PART OF THIS DRAWING.

THE COPYRIGHT OF THE DRAWING AND DESIGN IS THE PROPERTY OF THE COMPANY. THIS INFORMATION HAS BEEN ISSUED UNDER SPECIFIC TERMS FOR THIS PROJECT AND MAY ONLY BE USED AND REPRODUCED ACCORDINGLY.

NOTES

1. CONTRACTOR SHALL UTILIZE EXISTING PENETRATIONS.
2. IN GENERAL, WALL PENETRATIONS SHALL BE 200mm BELOW CEILING SLAB.
3. ALL DIMENSIONS SHOWN IN mm.

SO - SLAB OPENING
WO - WALL OPENING

[illegible]

P01	15.05.23	DJ	AW	AM	Preliminary Issue
Rev	Date	By	Chk	Apr	Comment



FRANKHAM

Frankham Consultancy Group Limited
E: enquire@frankham.com
www.frankham.com

SIDCUP OFFICE Irene House Five Arches Business Park Maidstone Road Sidcup, Kent DA14 5AE T: 020 8309 7777	OXFORD OFFICE Wootton Business Park Besselsleigh Road Wootton, Abingdon Oxfordshire OX13 6FD T: 01865 322500
LONDON OFFICE Third Floor Baird House 15-17 St Cross Street London EC1N 8UW T: 020 7651 0790	STEVENAGE OFFICE Suite 337, Second Floor Kings Court Business Centre London Road, Stevenage Hertfordshire SG1 2NG T: 020 3714 7063

Client:



LONDON FIRE BRIGADE

Project Title:

Euston Fire Station

Drawing Title:

Basement Level
Mechanical Services
Proposed Penetration Layout

Status:

PRELIMINARY ISSUE

Drawn By: DK	Designed By: DJ	Checked By: AW	Approved By: AM
-----------------	--------------------	-------------------	--------------------

Original Issue Date: 15/05/2023	Scale @ A1: 1:50
------------------------------------	---------------------

Job No/ File Ref	Originator	Zone	Level
522222	ECC	MB	B1

SELECS		FCB	HB	BI
Type	Discipline	Number	Suitability	Revision