



NOTES

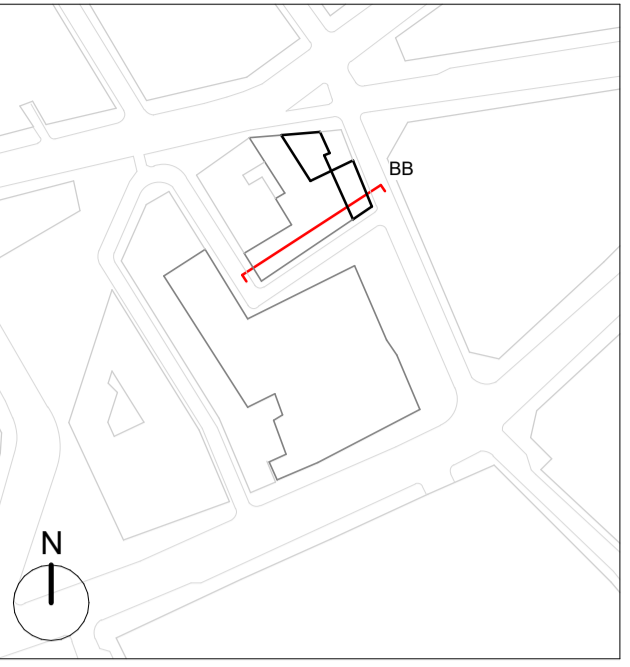

GENERAL NOTES:
Existing drawings are for reference only - not for approval.

Key:
Application Boundary

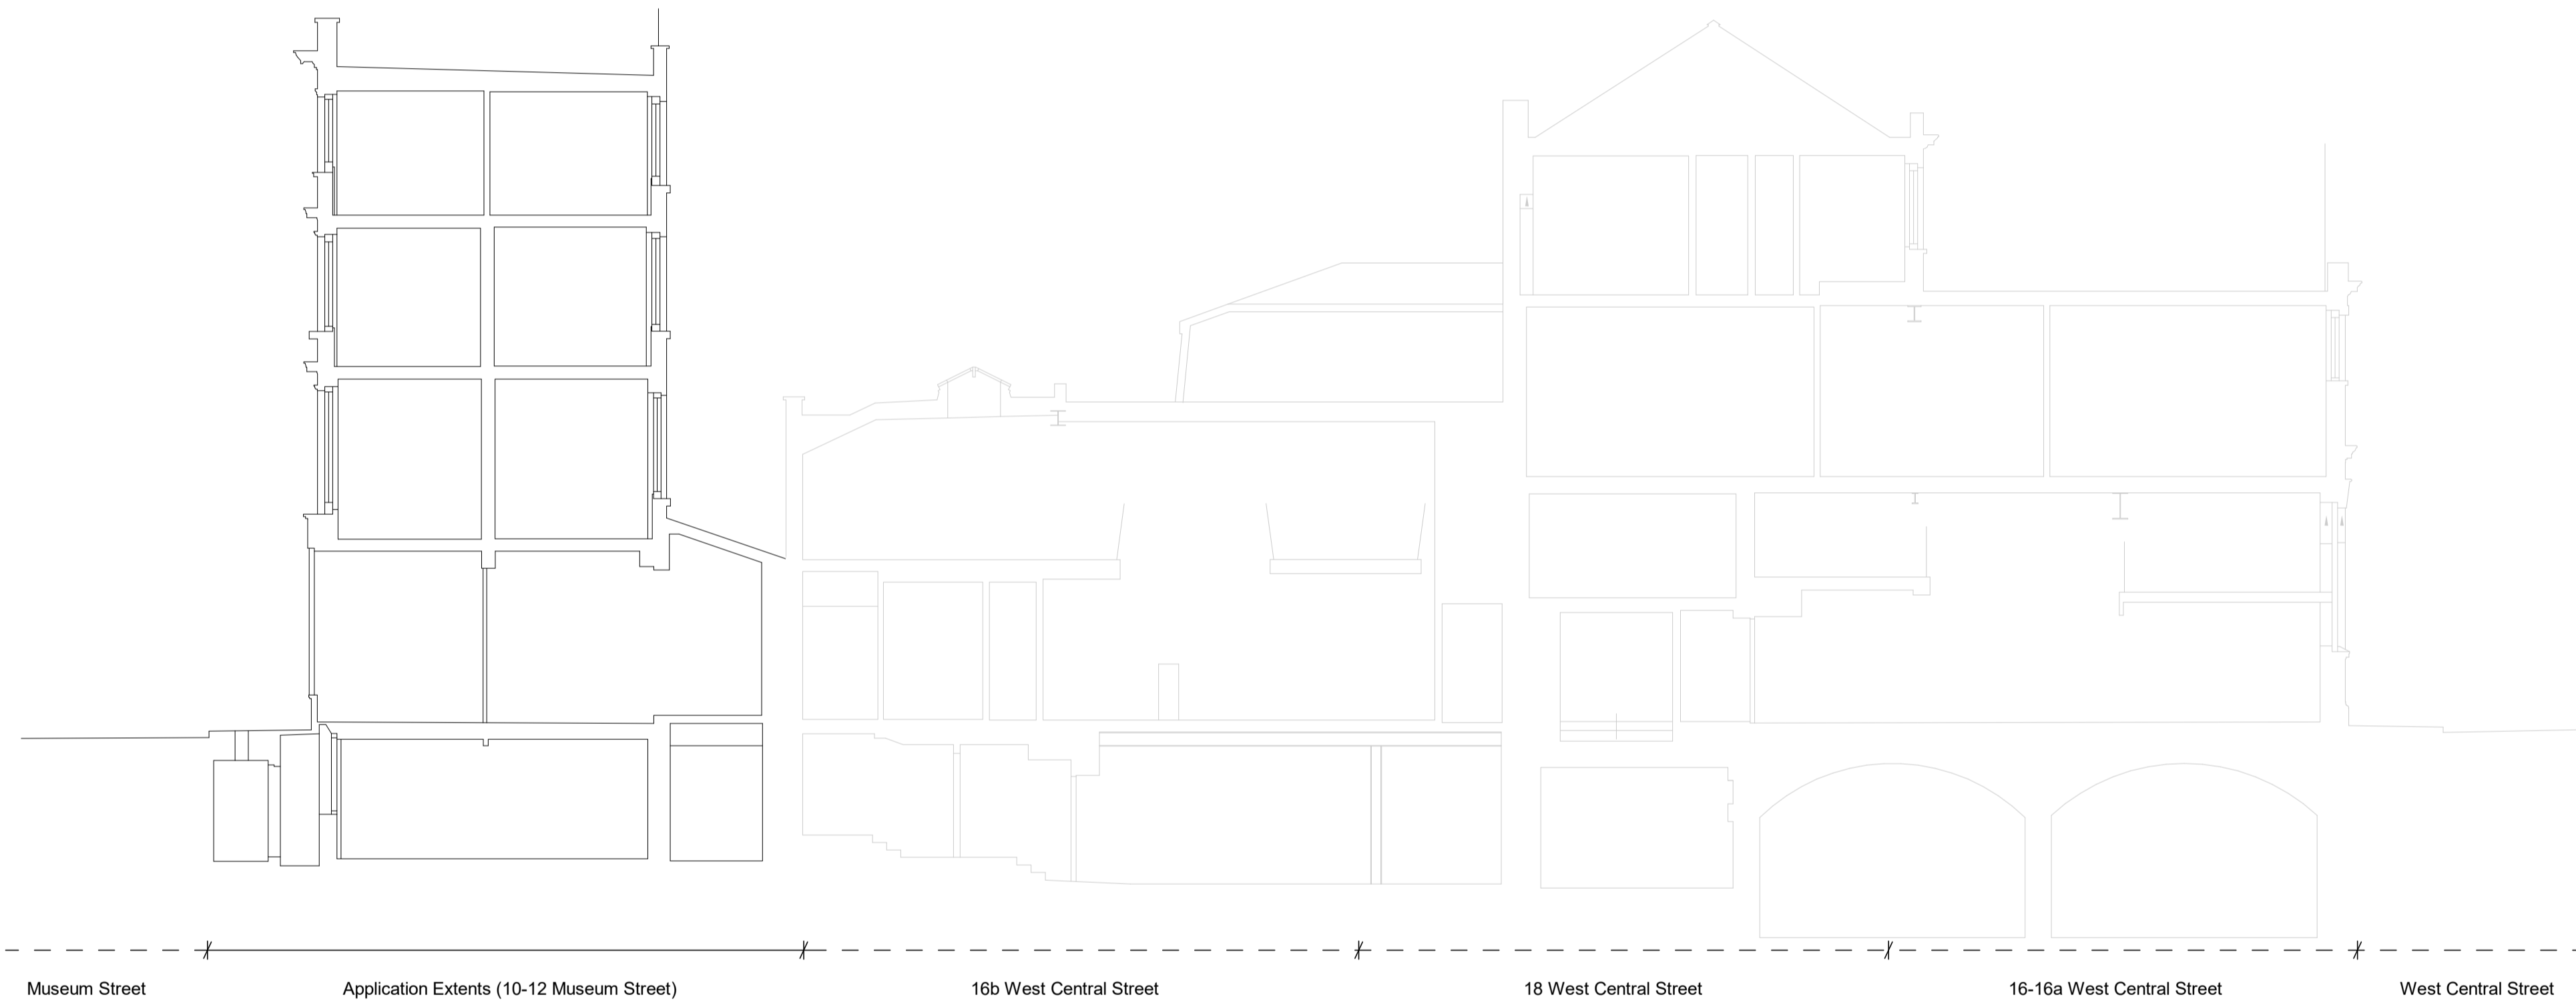

1 **WCS - Existing Section BB**
1 : 100

24.05.23 IM Issued for Listed Building Consent

PLANNING

rev	date	author / check	comments

DSDHA
357 Kennington Lane London SE11 5QY
T 020 7703 3555
F 020 7703 3890
E info@dshda.co.uk
W www.dshda.co.uk

project
10-12 Museum Street and 35-37 New Oxford Street

London, WC1A 1JR

drawing title

Existing Section BB

drawn	size	date	scale
JM	A1	24/05/23	1 : 100

drawing number	revision
295B_P10.251	-

REPORT DISCREPANCIES DO NOT SCALE FROM THIS DRAWING COPYRIGHT DSDHA	USE LATEST REVISION CHECK DIMENSIONS ON SITE
---	---