






PROPOSED GROUND FLOOR PLAN

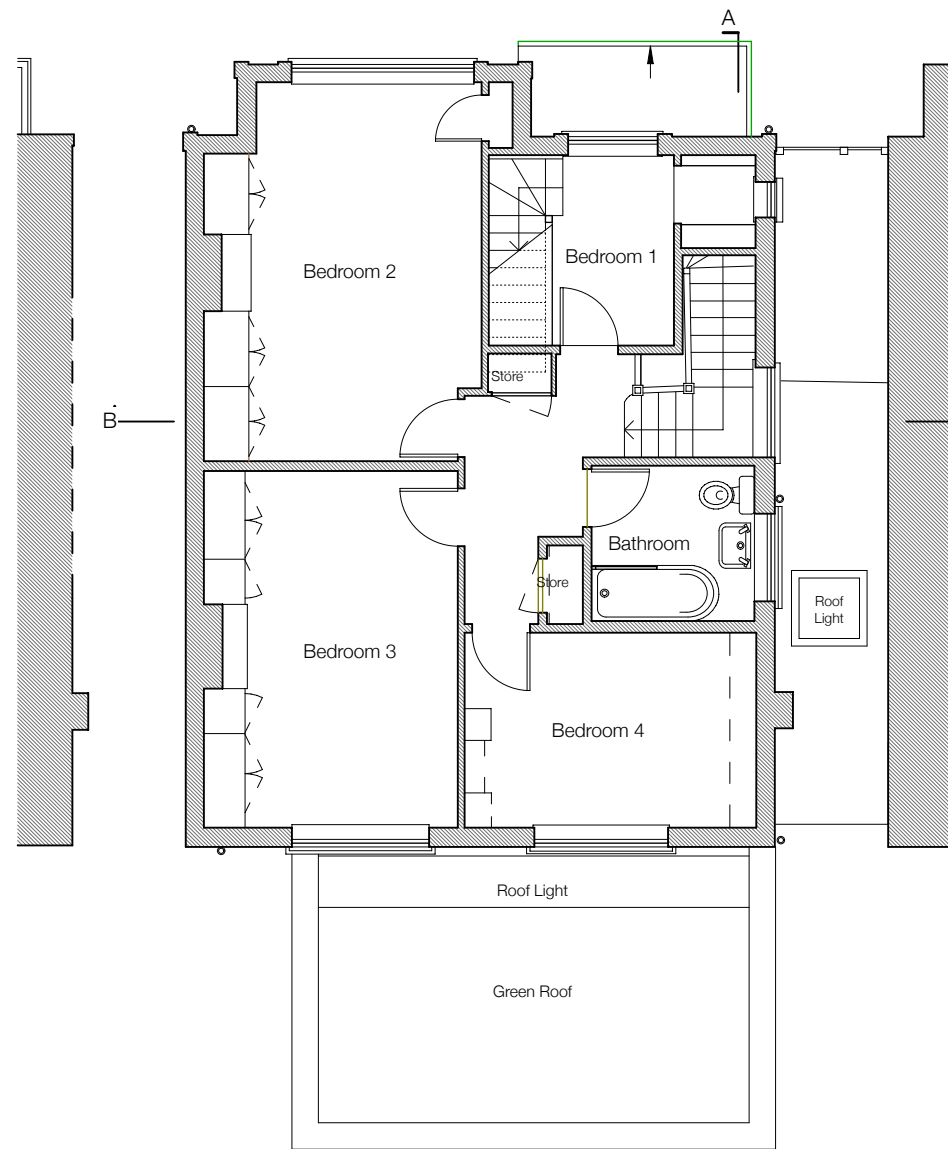


PROPOSED FIRST FLOOR PLAN

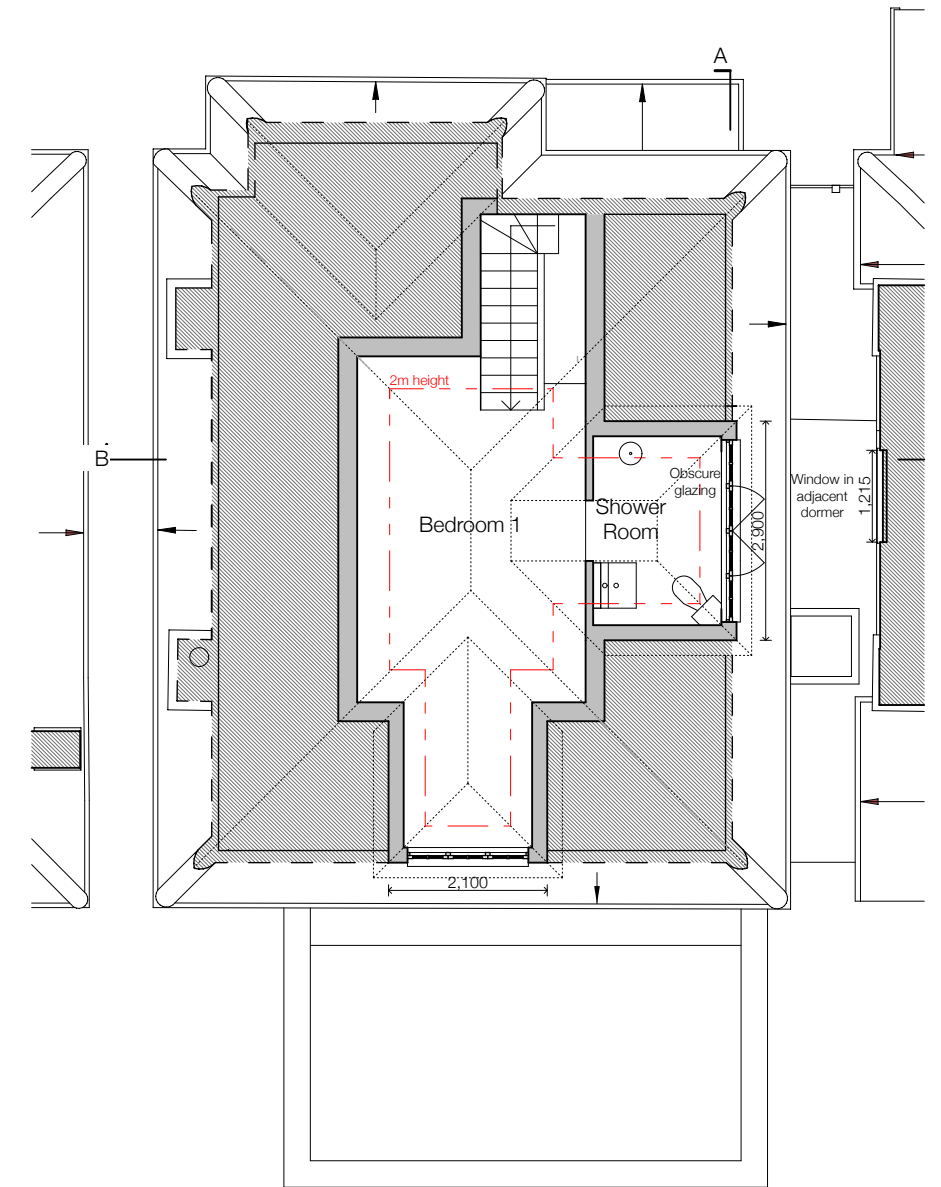

PROPOSED SECOND FLOOR PLAN

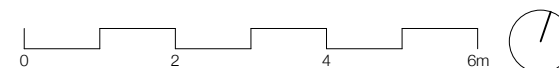


<b>EMILY GREEVES ARCHITECTS</b>		General Notes: Do not scale from this drawing. All dimensions in metres/millimetres. All dimensions to be checked by the Contractor. Any discrepancies to be notified to the Architect.
14 Oakeshott Avenue, N6		
Drawing Number: 234_L12/00		<b>Proposed Plans</b> Status: PLANNING
Drawn by: EG	Date: 16/06/23 Rev: /	

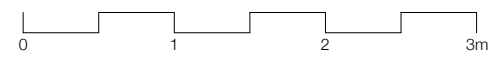

<p><b>EMILY GREEVES ARCHITECTS</b></p>		<p>General Notes: Do not scale from this drawing. All dimensions in metres/millimetres. All dimensions to be checked by the Contractor. Any discrepancies to be notified to the Architect.</p>
<p>14 Oakeshott Avenue, N6</p>		<p>Drawing Number: <b>234_L15/01</b></p>
		<p><b>Proposed Rear Elevation</b></p>
		<p>Status: <b>PLANNING</b></p>
<p>Drawn by: EG</p>	<p>Date: 16/06/23</p>	<p>Rev: /</p>
		<p>1:50 @A3</p>



<p><b>EMILY GREEVES ARCHITECTS</b></p>		<p>General Notes: Do not scale from this drawing. All dimensions in metres/millimetres. All dimensions to be checked by the Contractor. Any discrepancies to be notified to the Architect.</p>
<p>14 Oakeshott Avenue, N6</p>		<p>Drawing Number: <b>234_L15/02</b></p>
		<p><b>Proposed Side Elevation</b></p>
		<p>Status: <b>PLANNING</b></p>
<p>Drawn by: EG</p>	<p>Date: 16/06/23</p>	<p>Rev: /</p>
		<p>1:50 @A3</p>

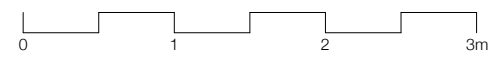





16 OAKESHOTT AVENUE

14 OAKESHOTT AVENUE

12 OAKESHOTT AVENUE

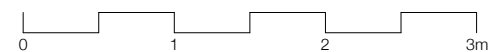

<p><b>EMILY GREEVES ARCHITECTS</b></p>		<p>General Notes: Do not scale from this drawing. All dimensions in metres/millimetres. All dimensions to be checked by the Contractor. Any discrepancies to be notified to the Architect.</p>
<p>14 Oakeshott Avenue, N6</p>		<p>Drawing Number: <b>234_L15/03</b></p>
		<p><b>Proposed Front Elevation</b></p>
<p>Drawn by: EG Date: 16/06/23 Rev: /</p>		<p>Status: PLANNING 1:50 @A3</p>

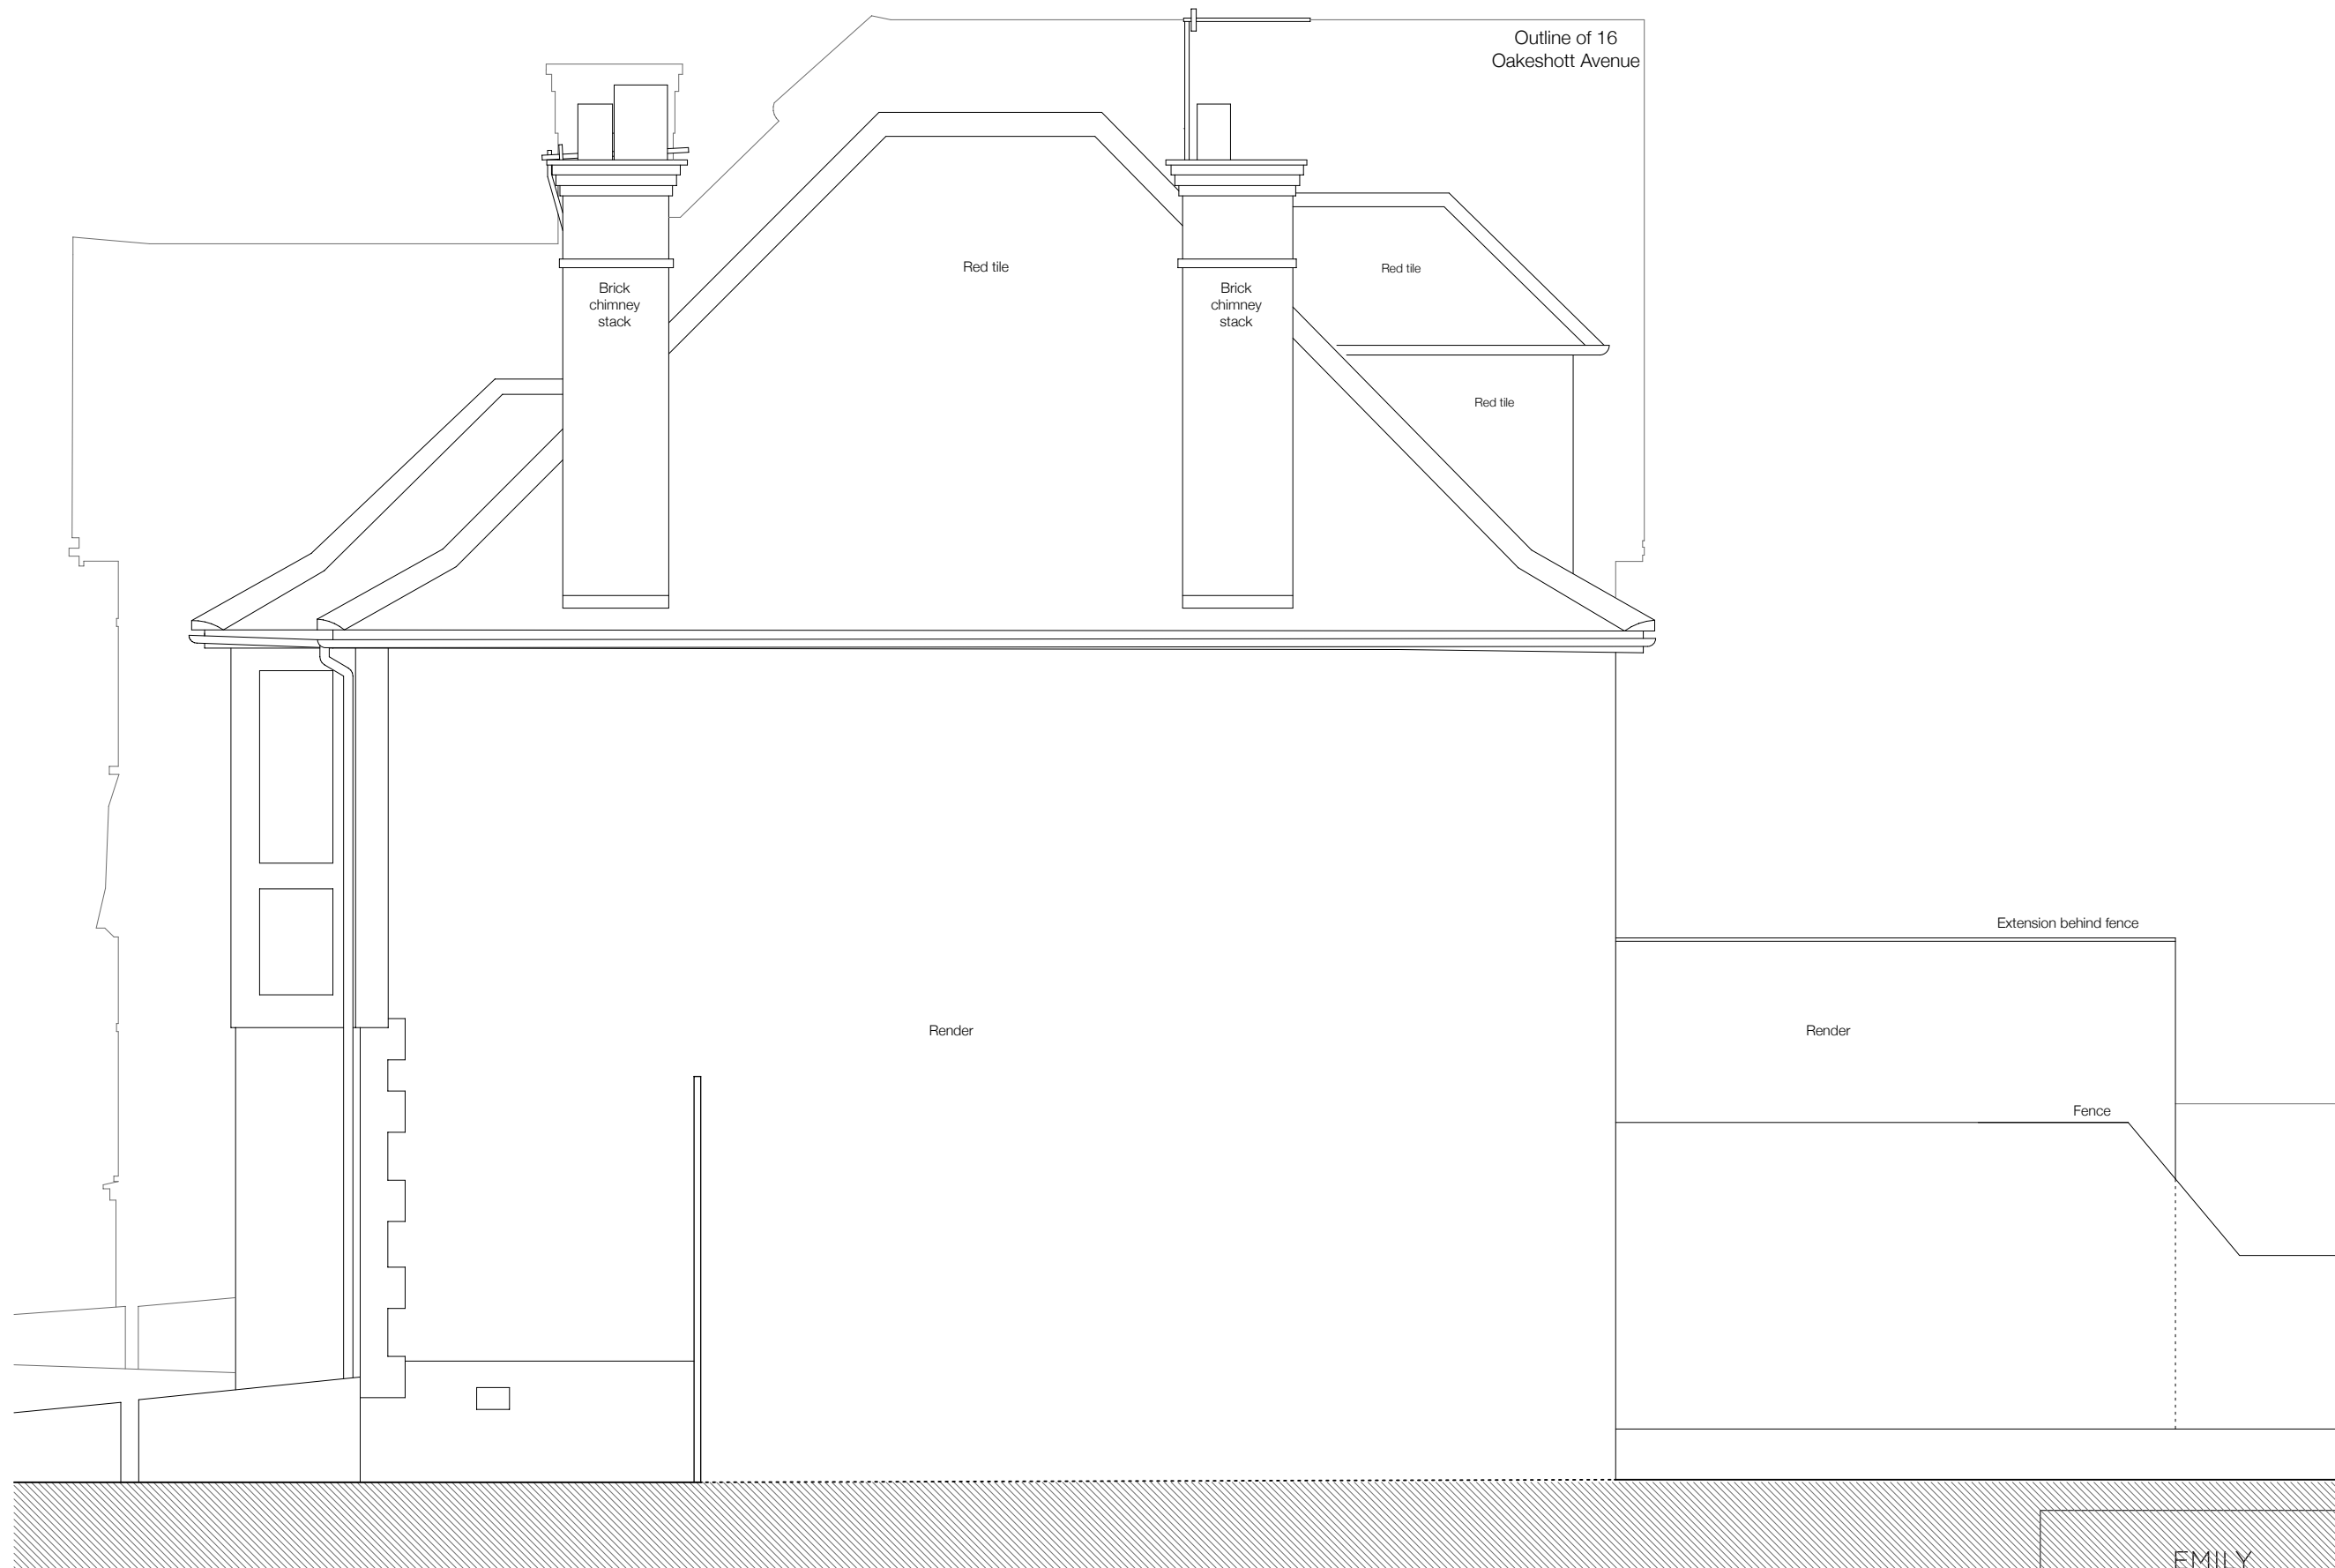

Outline of 16  
Oakeshott Avenue

Red tile

Brick  
chimney  
stack

Brick  
chimney  
stack

Red tile


Red tile

Render


Extension behind fence

Render


Fence

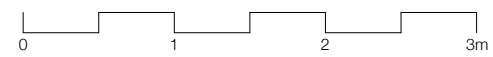

<b>EMILY GREEVES ARCHITECTS</b>		<small>General Notes: Do not scale from this drawing. All dimensions in metres/millimetres. All dimensions to be checked by the Contractor. Any discrepancies to be notified to the Architect.</small>
14 Oakeshott Avenue, N6		Drawing Number: <b>234_L15/04</b>
		<b>Proposed Side Elevation</b>
		Status: PLANNING
Drawn by: EG	Date: 16/06/23	Rev: / 1:50 @A3

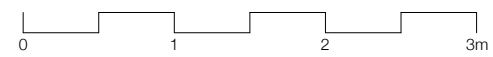

<b>EMILY GREEVES ARCHITECTS</b>		<small>General Notes: Do not scale from this drawing. All dimensions in metres/millimetres. All dimensions to be checked by the Contractor. Any discrepancies to be notified to the Architect.</small>
14 Oakeshott Avenue, N6		Drawing Number: <b>234_L14/01</b>
		<b>Proposed Section A</b>
Drawn by: EG    Date: 16/06/23    Rev: /		Status: PLANNING 1:50 @A3

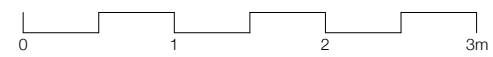

<b>EMILY GREEVES ARCHITECTS</b>		<small>General Notes: Do not scale from this drawing. All dimensions in metres/millimetres. All dimensions to be checked by the Contractor. Any discrepancies to be notified to the Architect.</small>
14 Oakeshott Avenue, N6		Drawing Number: <b>234_L14/02</b>
		<b>Proposed Section B</b>
		Status: PLANNING
<small>Drawn by: EG</small>	<small>Date: 16/06/23</small>	<small>Rev: /</small> 1:50 @A3