



Copyright Hawkins\Brown Architects
 No implied licence exists. This drawing should not be used to calculate areas for the purposes of valuation. Do not scale this drawing. All dimensions to be checked on the site by the contractor and such dimensions to be their responsibility. All work must comply with relevant British Standards and Building Regulations requirements. Drawing errors and omissions to be reported to the architect. To be read in conjunction with Architect's specification and other consultant information.

Rev	Description	Date
P1	Issued for Coordination	26/05/21
P2	Reissued in DWG format	04/02/22
P3	Detail added to ASHP Enclosure	15/05/23
P4	ASHP enclosure heights updated	16/05/23

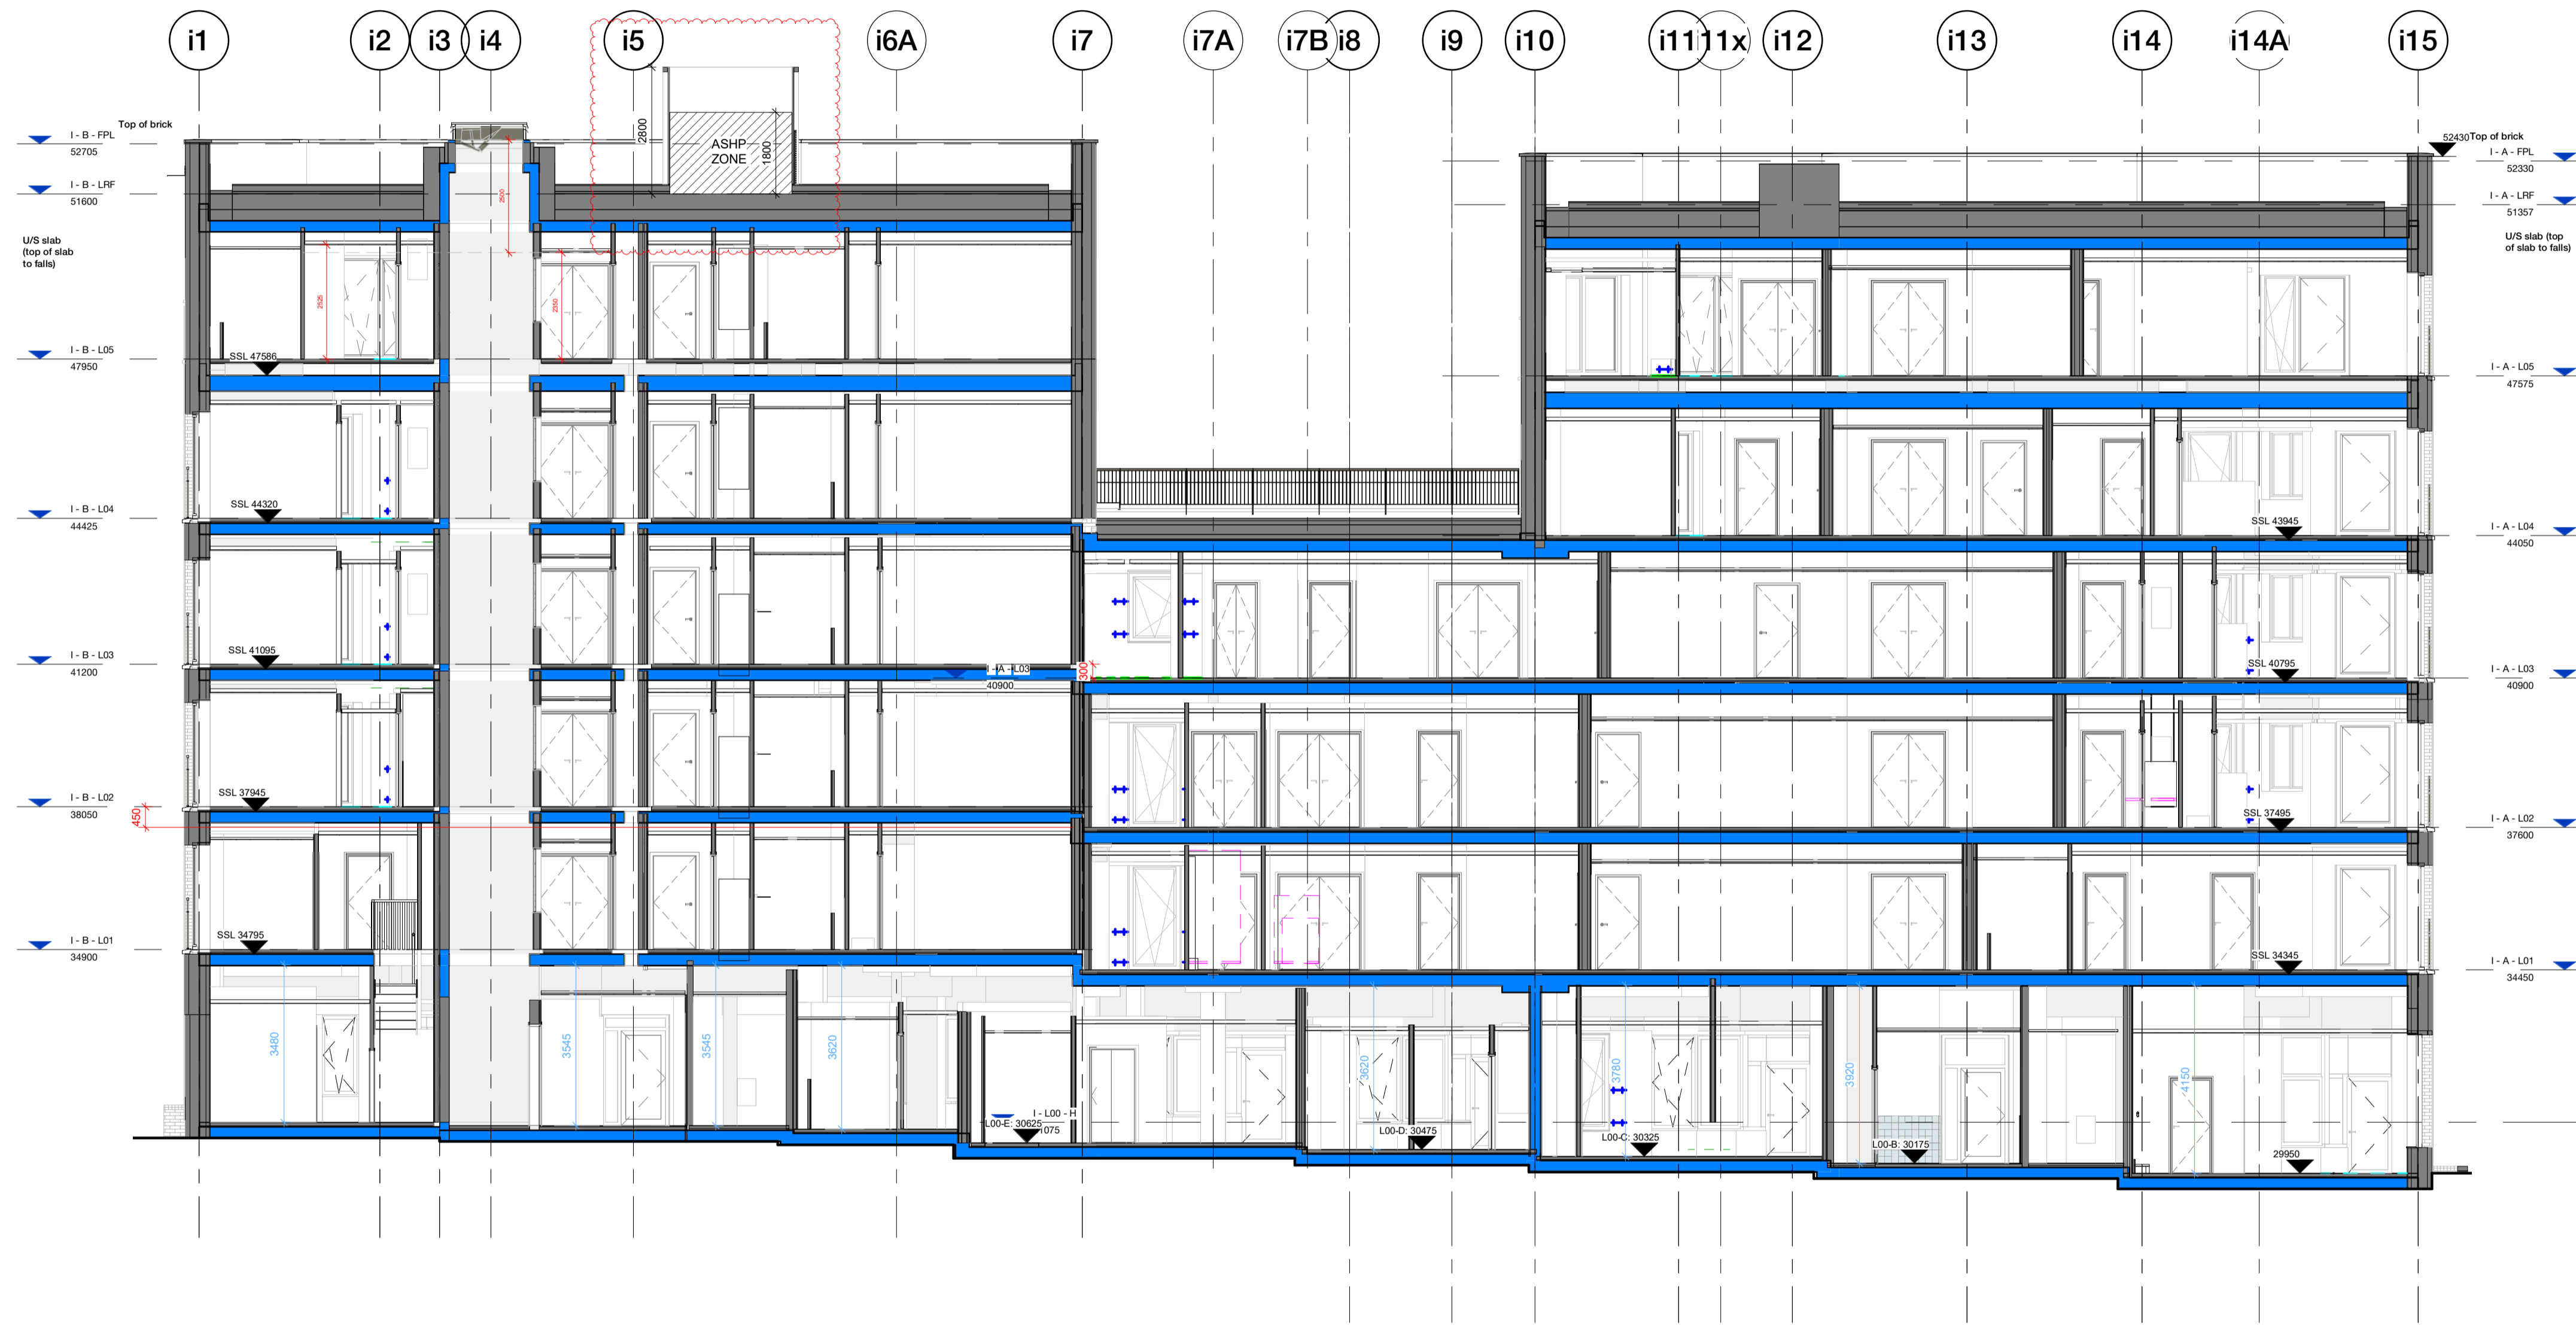

A Long Section A
 1 : 100

Gridline i11x is Gridline i11 on Structural engineers plans.

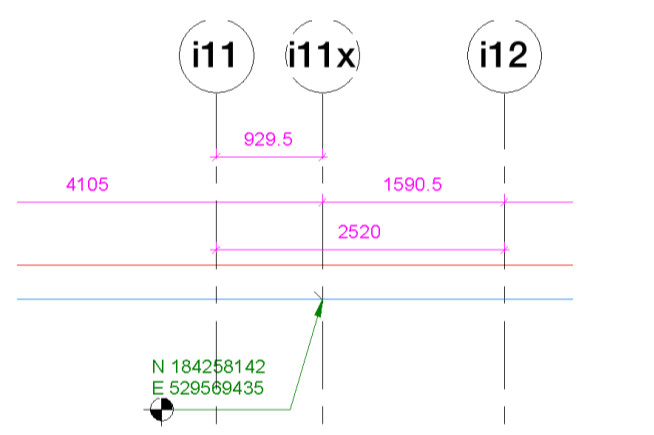

159 St John Street
 London EC1V 4QJ
 mail@hawkinsbrown.com
 hawkinsbrown.com

Hawkins\Brown

Project
 Agar Grove Phase 1c
 Block I

Drawing
 Block I - Long Section A

Scale @ A1
 1 : 100

Date
 26/05/21

Drawn By
 HC

Checked By
 JW

Job Number
 1423-C

Status
 S1

Purpose of Issue
 Coordination

Drawing No.
 AGV-HBA-I-ZZ-DR-A-200301

Rev
 P4