



Copyright HawkinsBrown Architects
 No implied licence exists. This drawing should not be used to calculate areas for the purposes of valuation. Do not scale this drawing. All dimensions to be checked on the site by the contractor and such dimensions to be their responsibility. All work must comply with relevant British Standards and Building Regulations requirements. Drawing errors and omissions to be reported to the architect. To be read in conjunction with Architect's specification and other consultant information.

Rev	Description	Date
P1	Issued for Coordination	26/05/21
P2	Revised in DWG format	03/02/22
P3	Detail added to ASHP Enclosure	15/05/23
P4	ASHP enclosure heights updated	16/05/23
P5	Attenuator added to ASHP	24/05/23

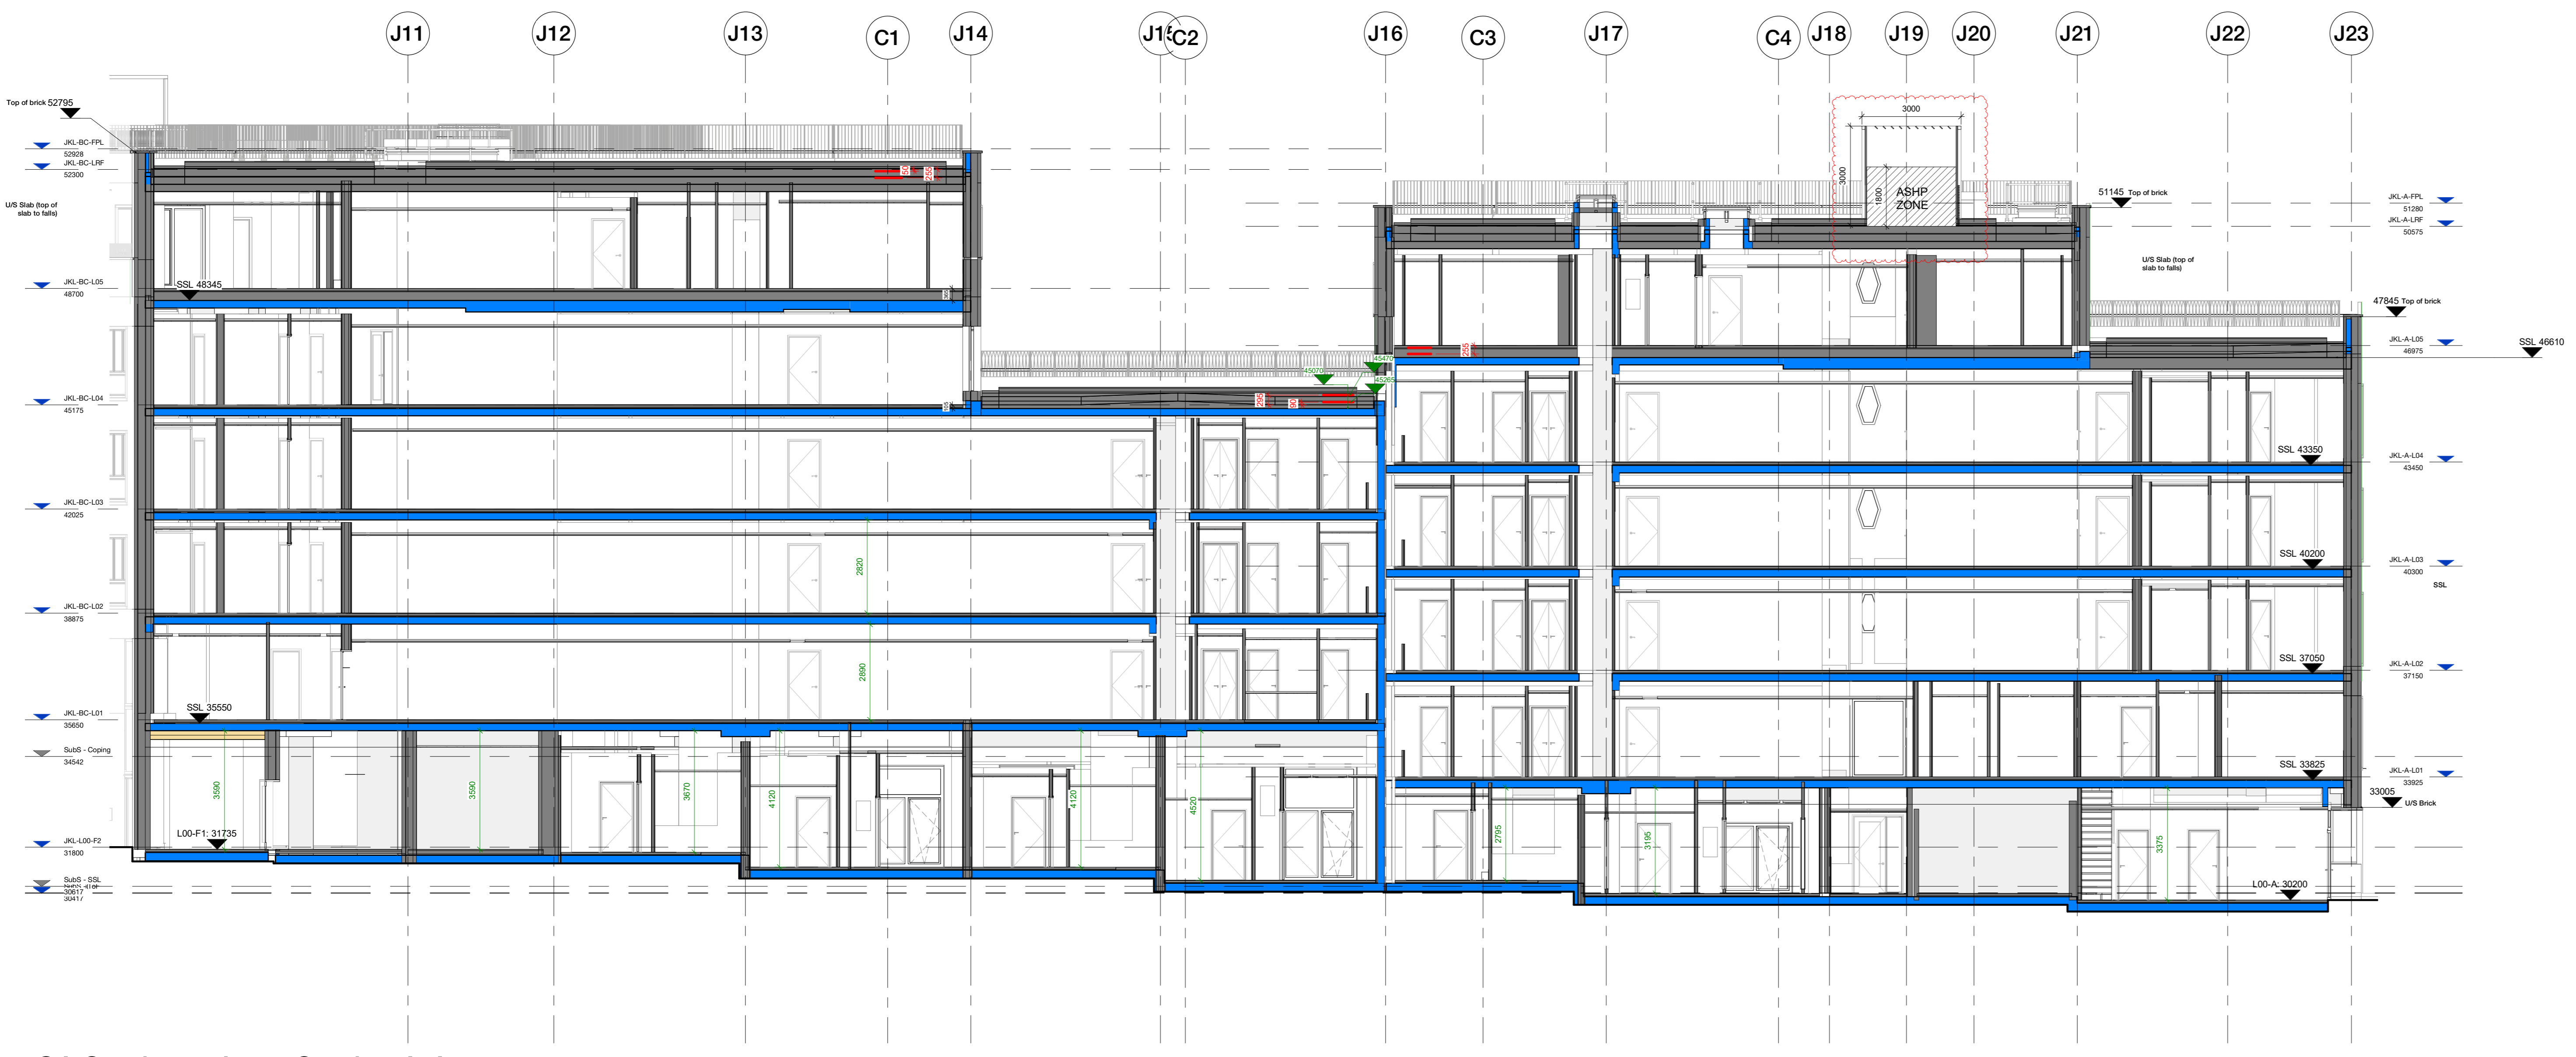

1 GA Sections - Long Section A-A
 1 : 100

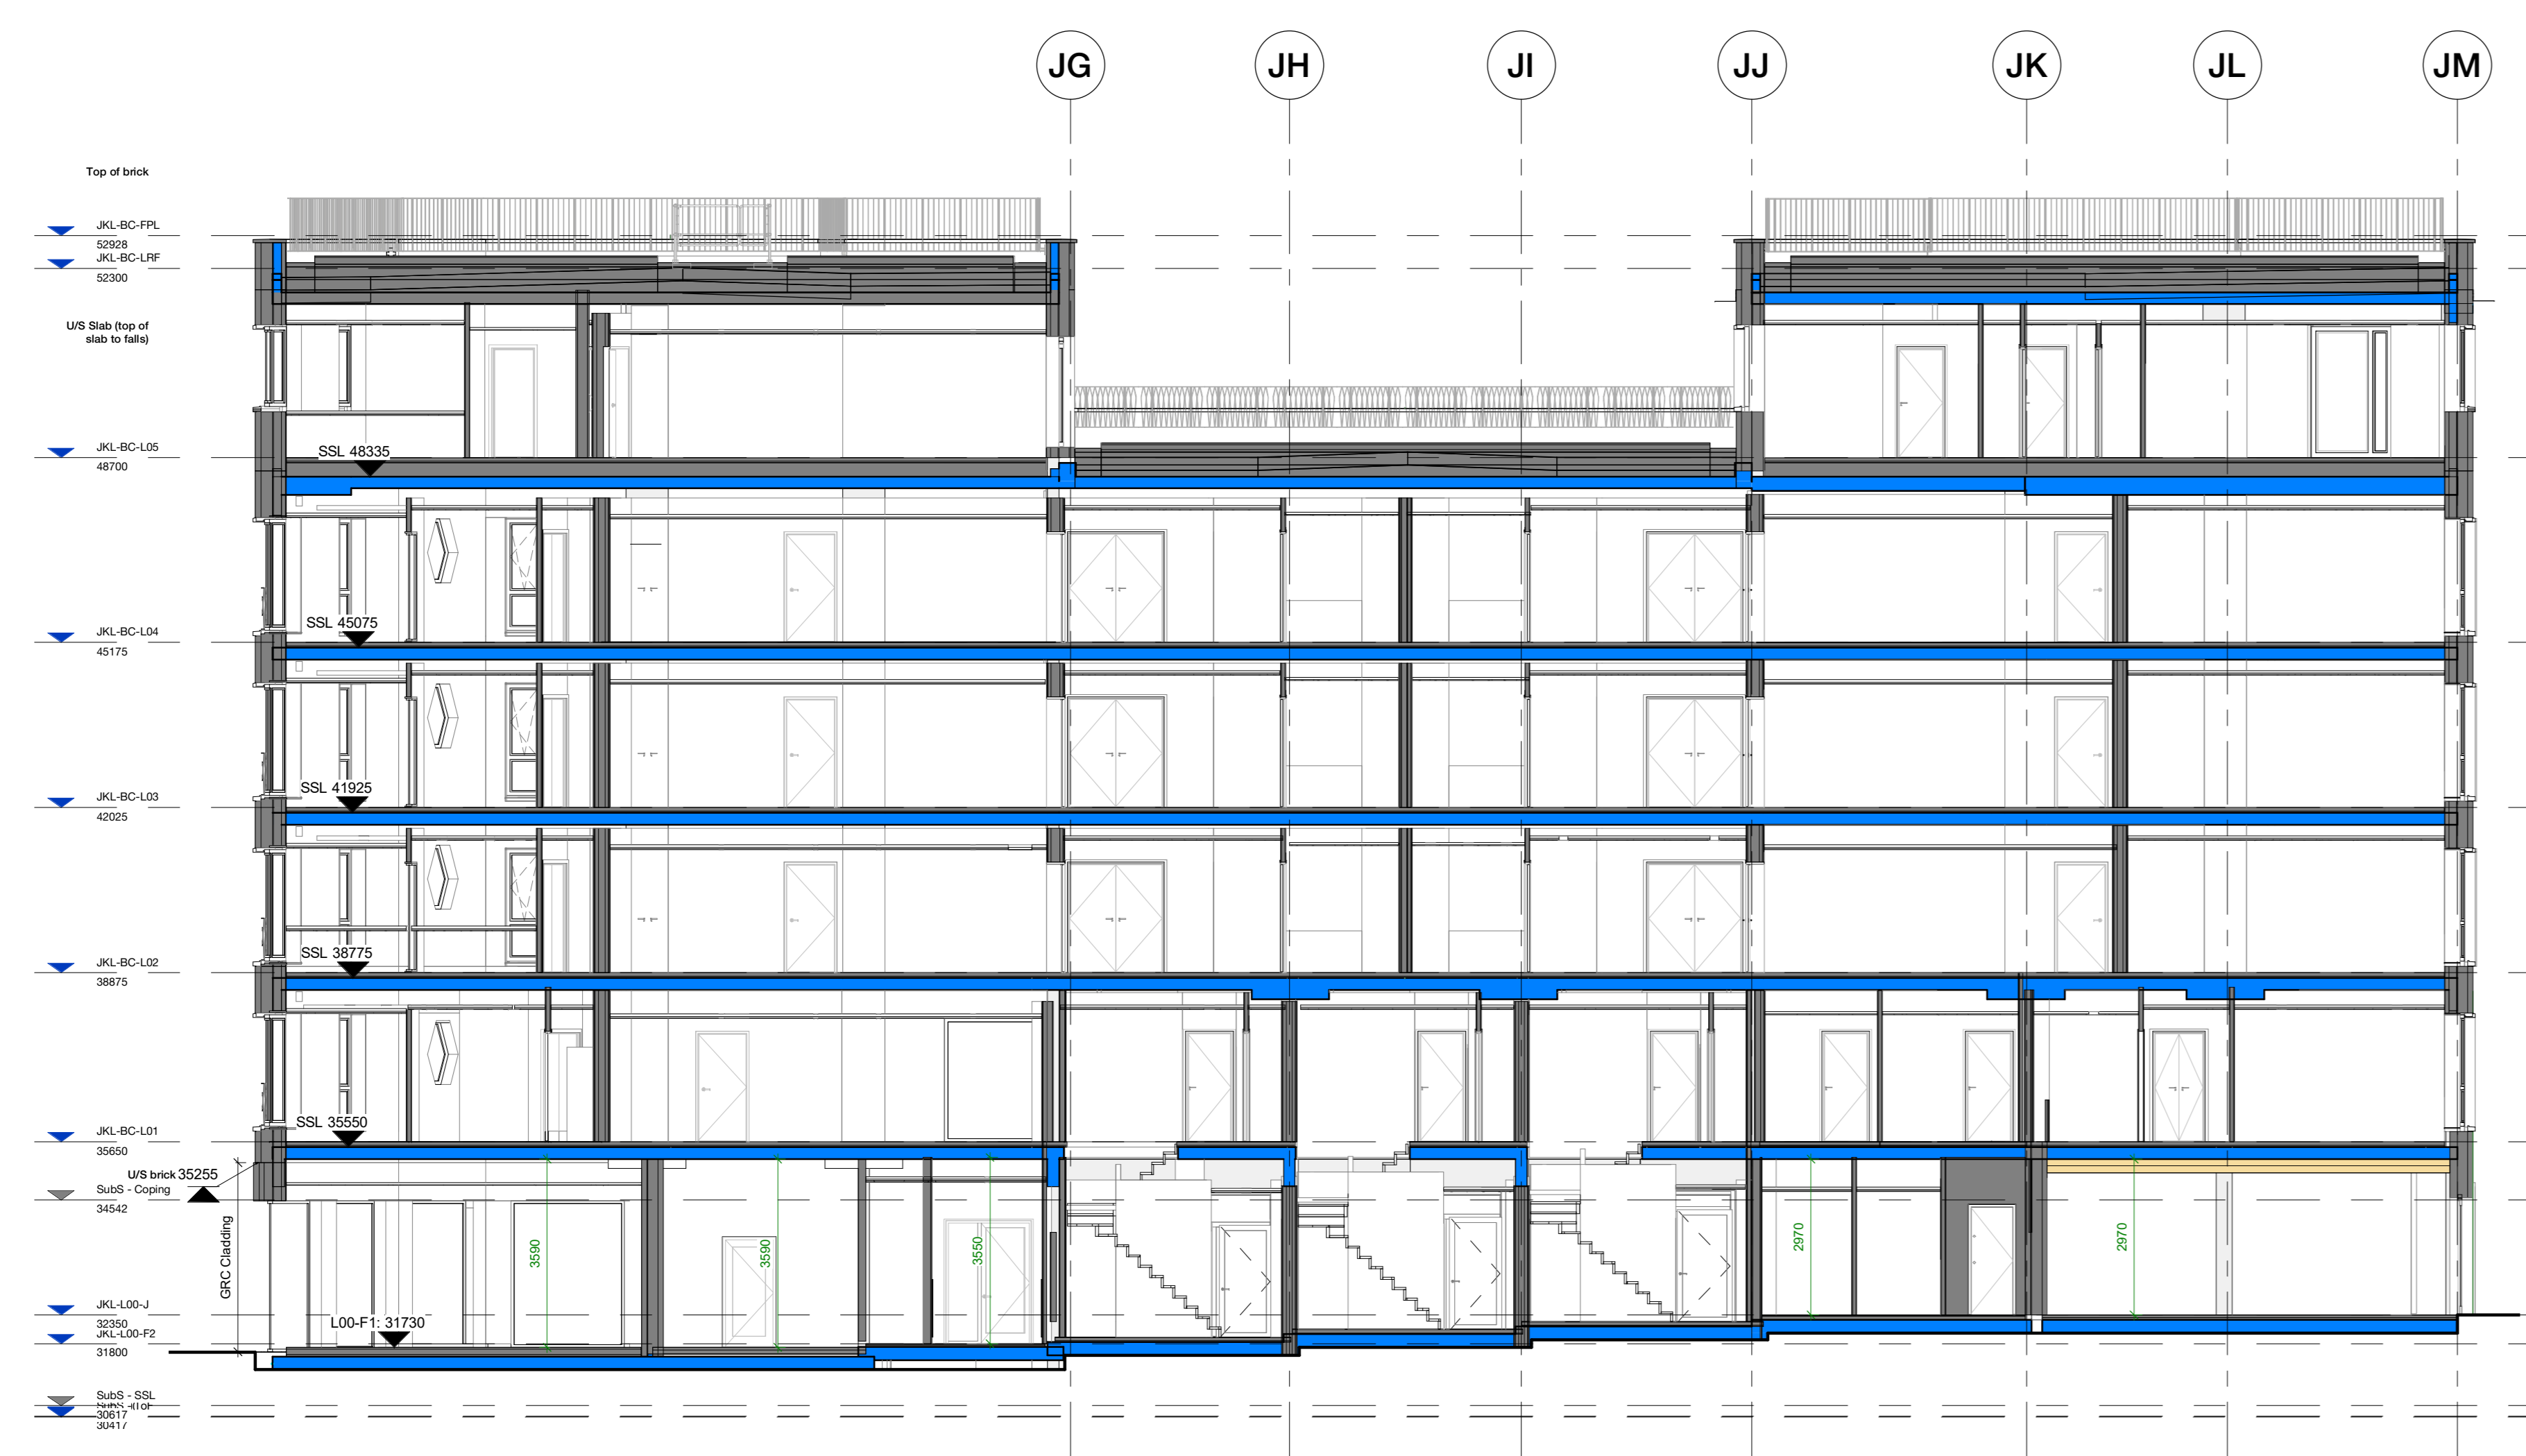

2 GA Sections - Long Section B-B
 1 : 100



3 GA Sections - Long Section C-C
 1 : 100

Key
 Current Structural Engineer's information - from latest
 Datax Model (17.12.21)

159 St John Street London EC1V 4GJ
 mail@hawkinsbrown.com
 hawkinsbrown.com



Project
 Agar Grove Phase 1c
 Block JKL

Drawing
 Block JKL - Building Sections

Scale @ A0
 1 : 100

Date
 26/05/21

Drawn By
 AB

Checked By
 JW

Job Number
 1423-C

Status
 S1

Purpose of Issue
 Coordination

Drawing No.
 AGV-HBA-JKL-ZZ-DR-A-200301

Rev
 P5