



Copyright Hawkins\Brown Architects  
 No implied licence exists. This drawing should not be used to calculate areas for the purposes of valuation. Do not scale this drawing. All dimensions to be checked on the site by the contractor and such dimensions to be their responsibility. All work must comply with relevant British Standards and Building Regulations requirements. Drawing errors and omissions to be reported to the architect. To be read in conjunction with Architect's specification and other consultant information.

Rev	Description	Date
P1	Issued for Coordination	26/05/21
P2	Revised in DWG format	03/02/22
P3	Detail added to ASHP Enclosure	15/05/23
P4	ASHP enclosure heights updated	16/05/23

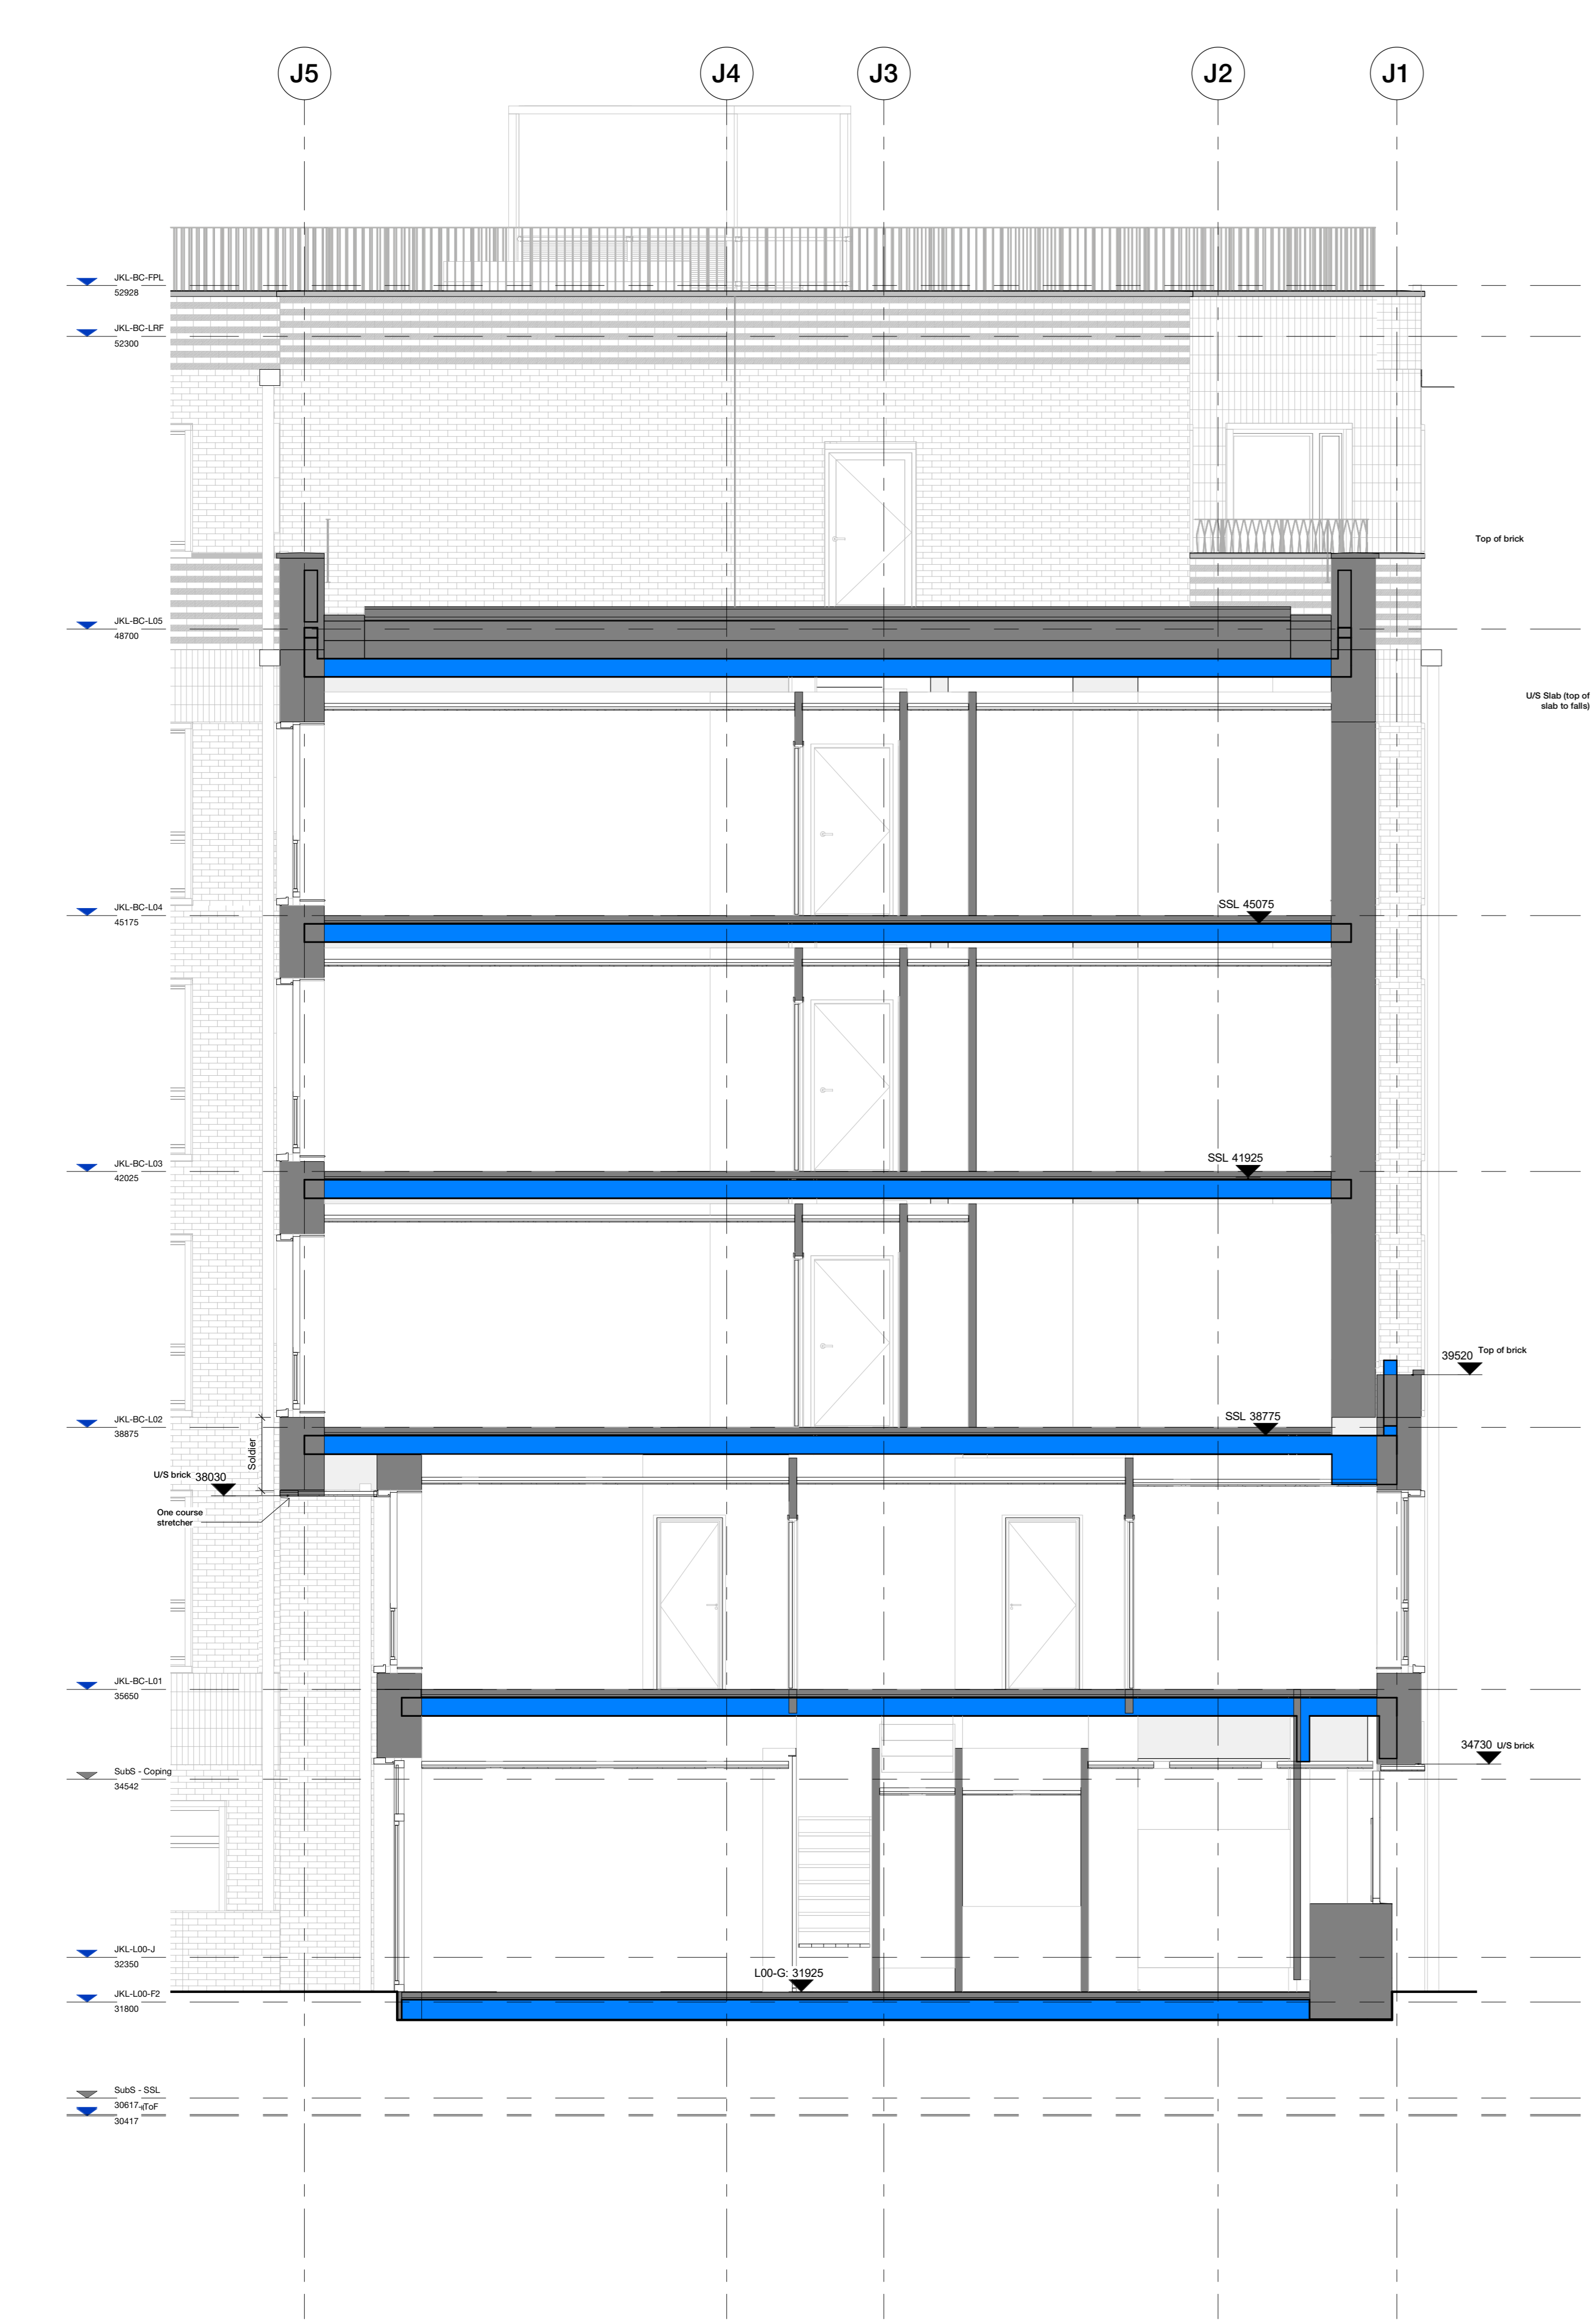

1 GA Sections - Cross Section C-C  
 1 : 50

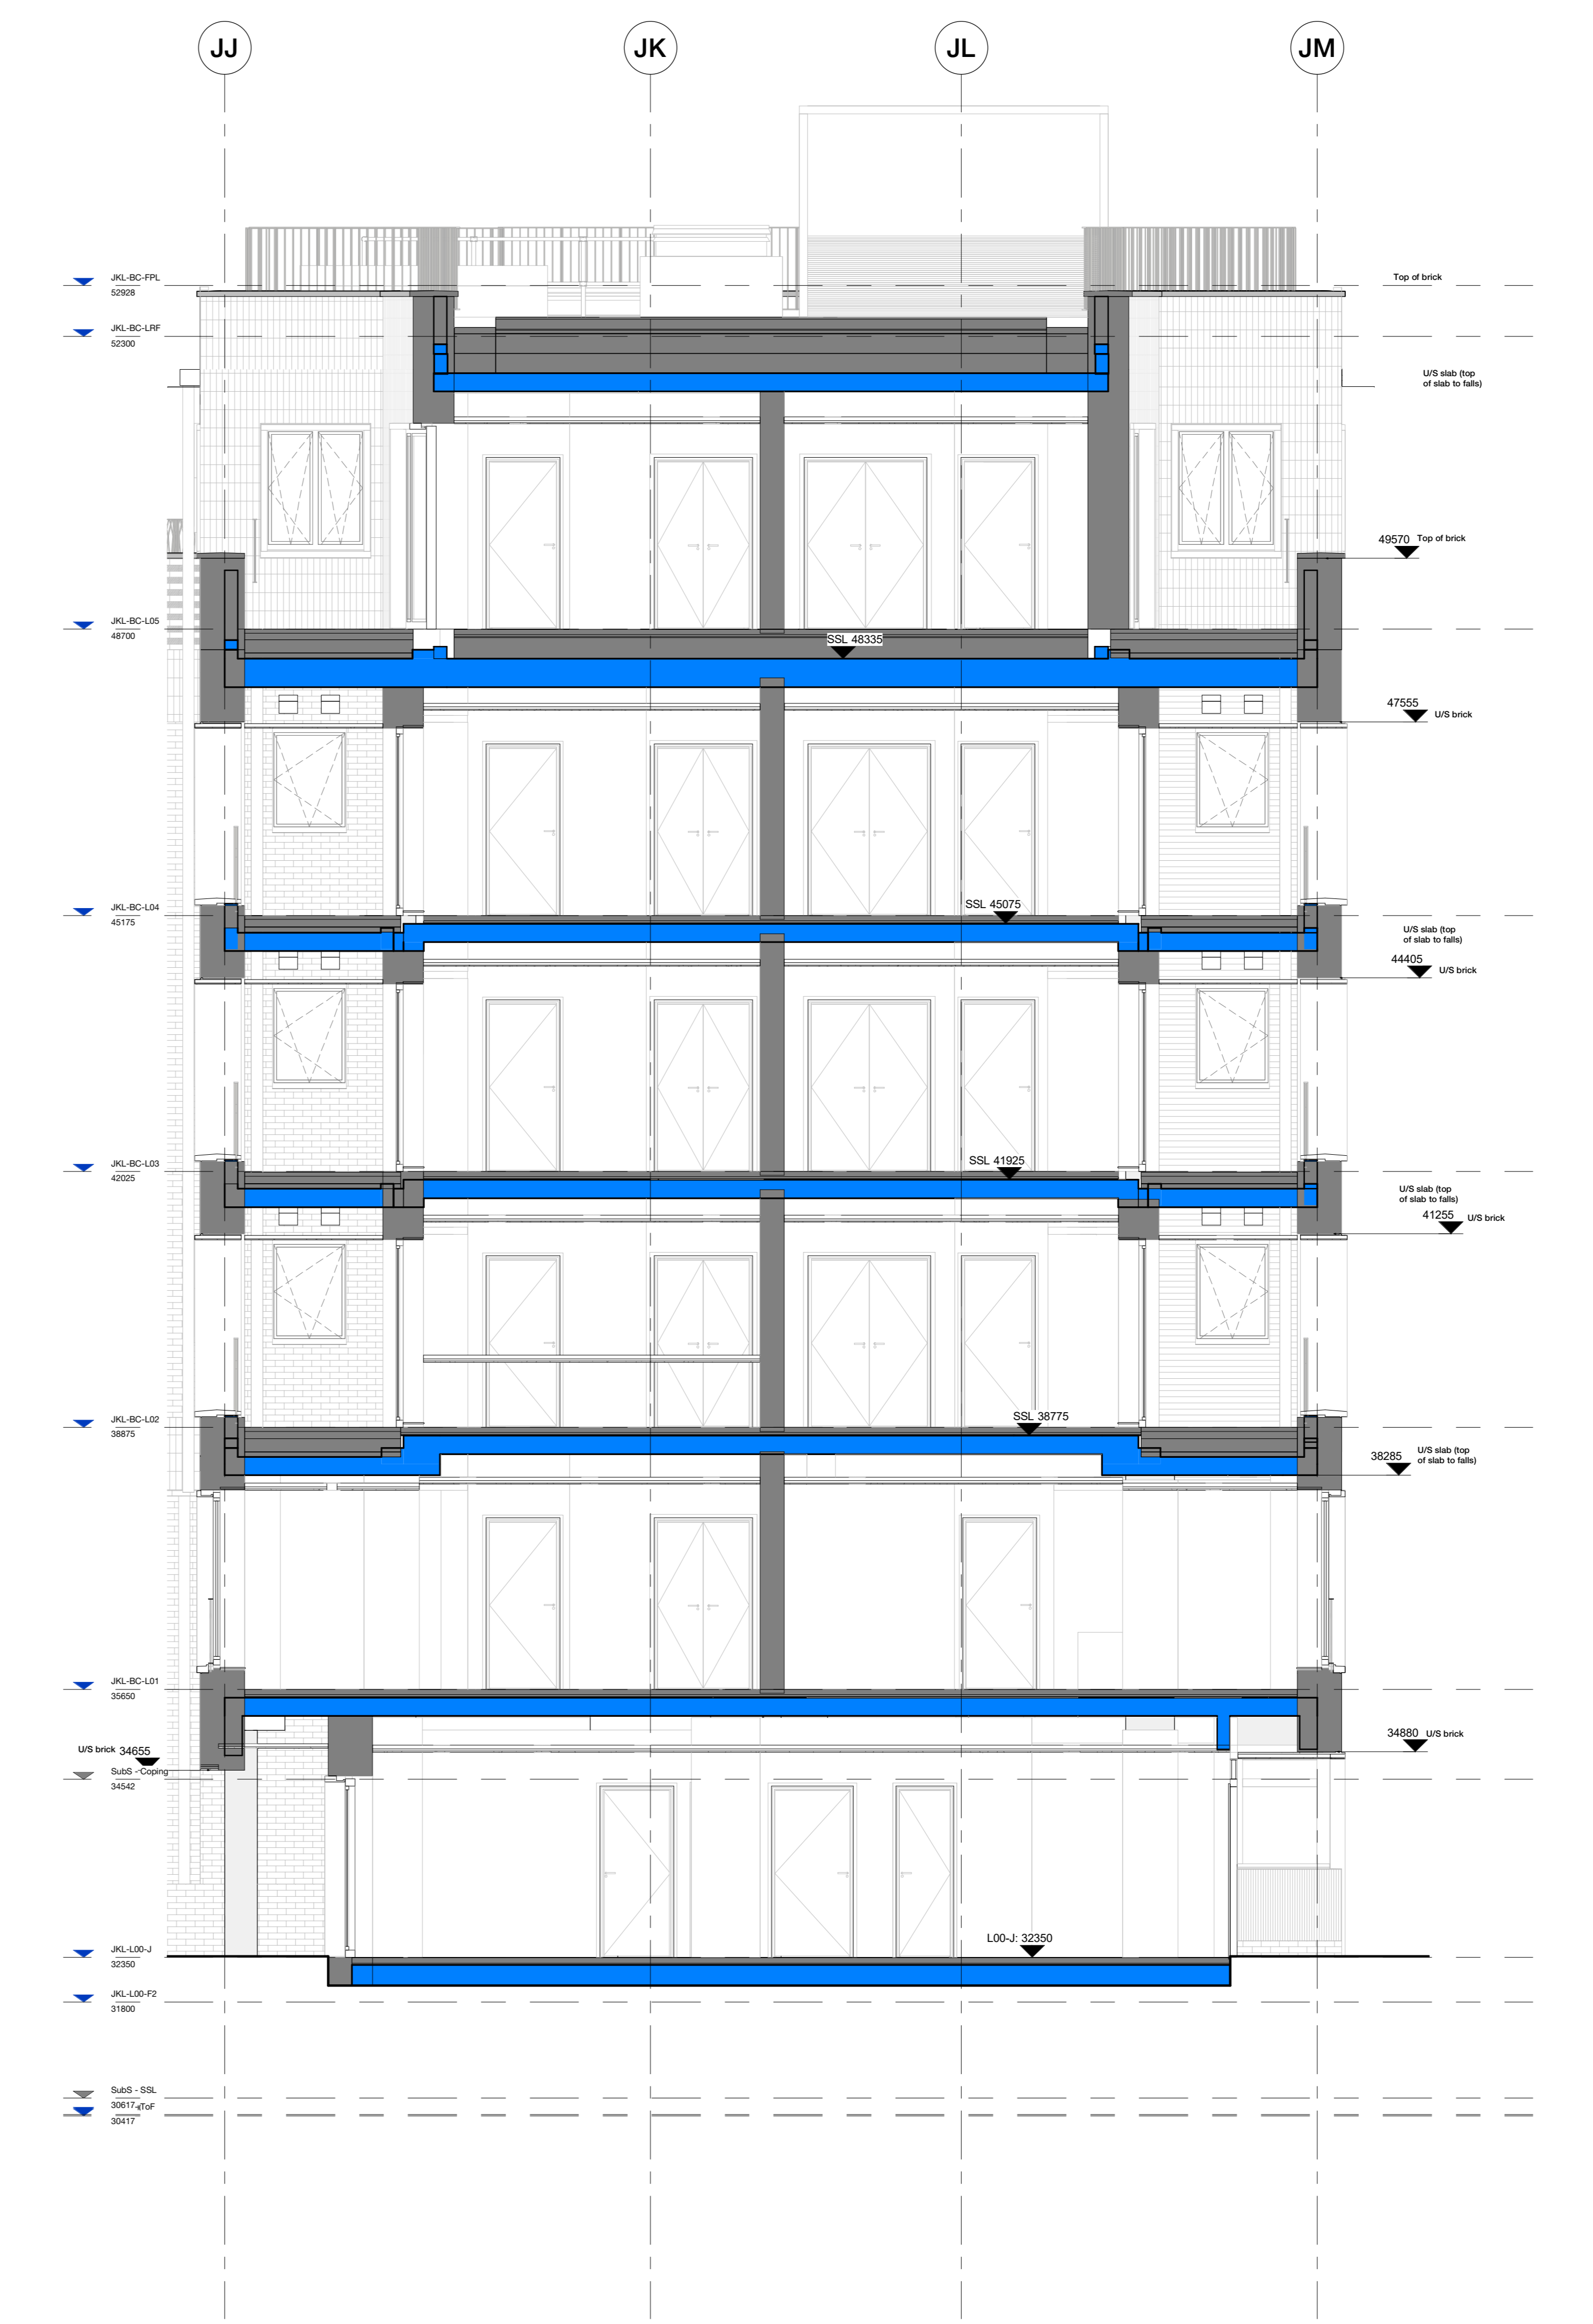

2 GA Sections - Cross Section D-D  
 1 : 50

Key  
 Current Structural Engineer's information - from latest Datax Model (17.12.21)

159 St John Street  
 London EC1V 4GJ  
 hawkinsbrown.com

**Hawkins\Brown**

Project  
 Agar Grove Phase 1c  
 Block JKL

Drawing  
 Block JKL Cross Sections - C & D

Scale @ A0  
 As indicated

Date  
 26/05/21

Drawn By  
 AB

Checked By  
 JW

Job Number	Status	Purpose of Issue
1423-C	S1	Coordination

Drawing No. AGV-HBA-JKL-ZZ-DR-A-200311 Rev P4