

		FIRE EXIT EL SWC EL	PIR F.A.P foam CO ES
Key:		Vault	
S wet chem CO2 foam F.A.P EL	Licensed Areas Storage Areas (Alcohol) Main Point of Sale (Alcoho Amplified Music Smoke Detector Fire Extinguisher Wet Chemicals Fire Extinguisher CO2 Fire Extinguisher Foam Fire Alarm Call Point Emergency Lighting	51)	
ES B CCTV PIR	Illuminted Exit Sign Fire Blanket CCTV Camera PIR Motion Sensor PROJE		

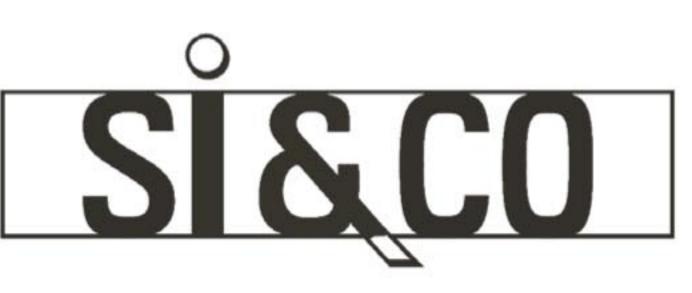

7 Percy St, London W1T 1DH SCALE NOTES 1:100

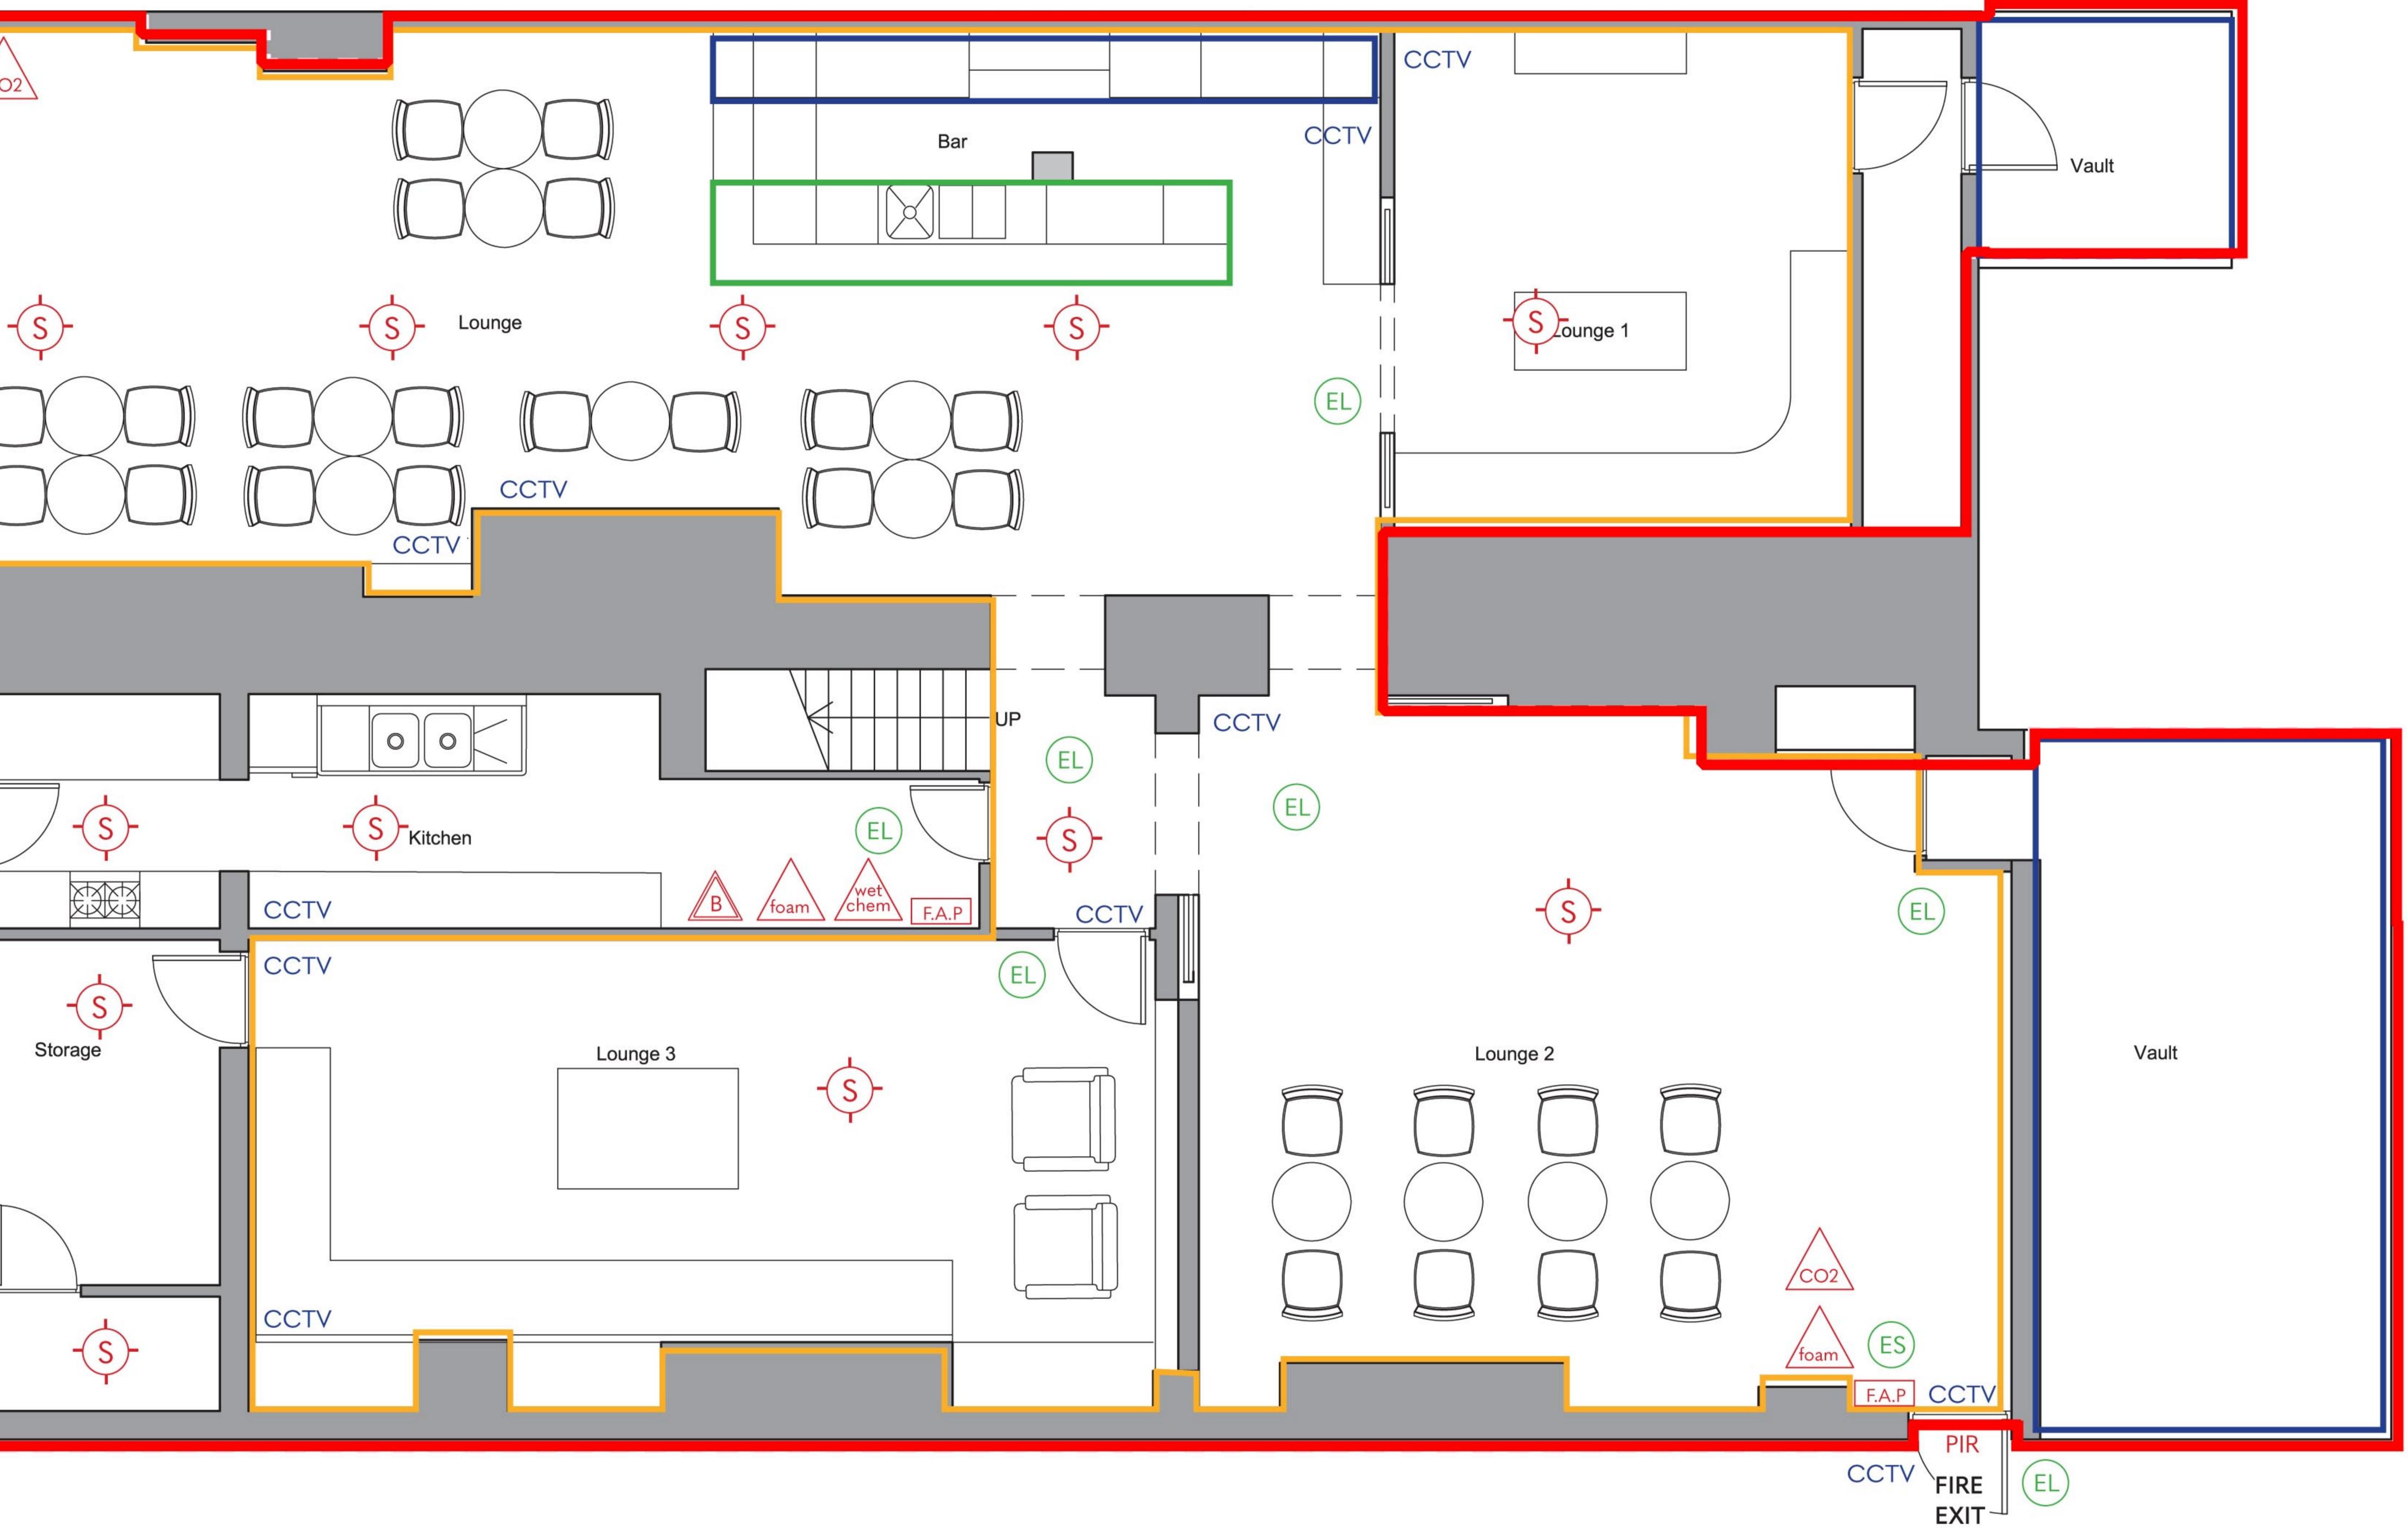

DRAWING DESCRIPTION

Level B1 Basement Premises Licensing Plan

UNITS
Milimeters




B-001

drawing no.

CCTV	DN

MEZZANINE LEVEL PLAN

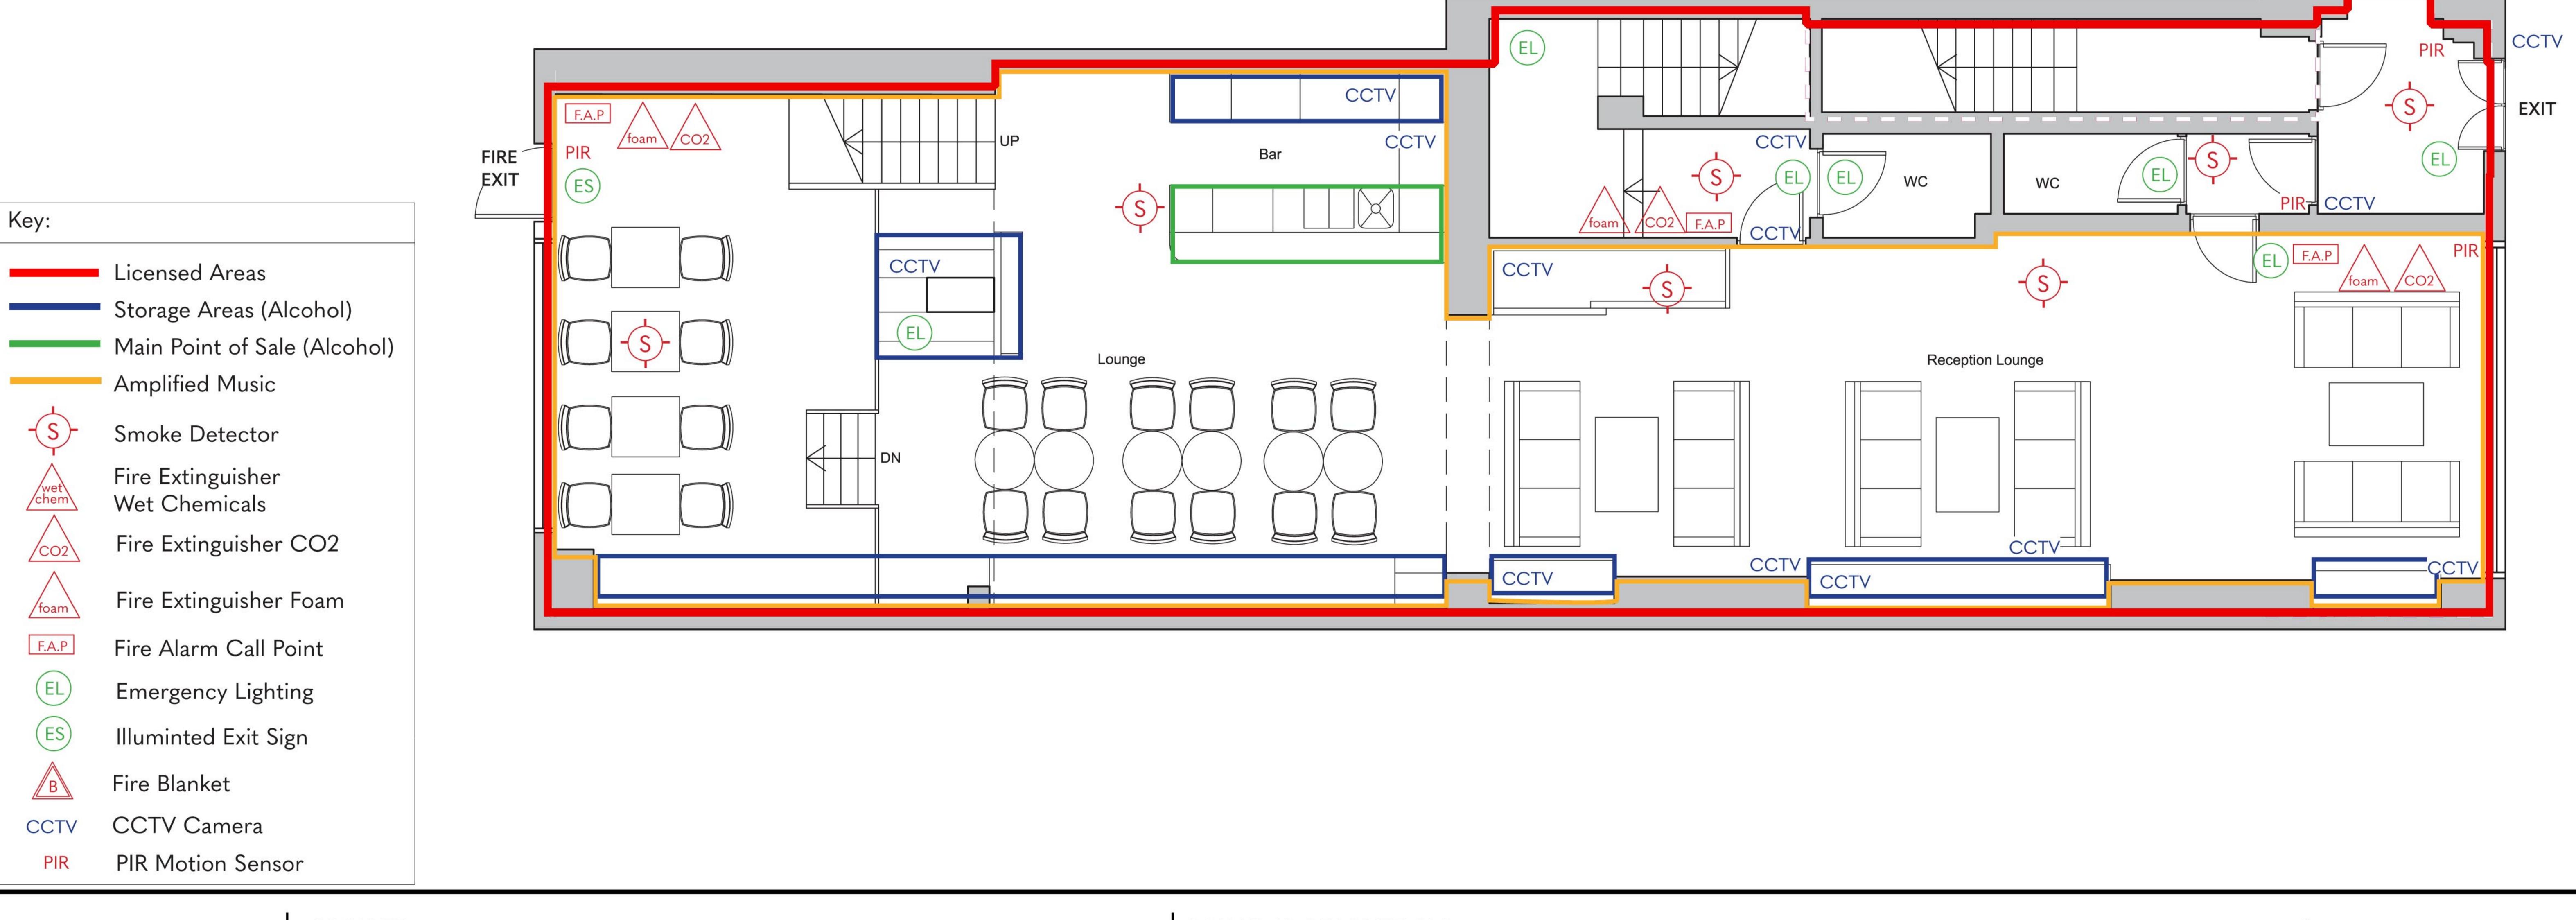




PROJECT

7 Percy St, London W1T 1DH

NOTES

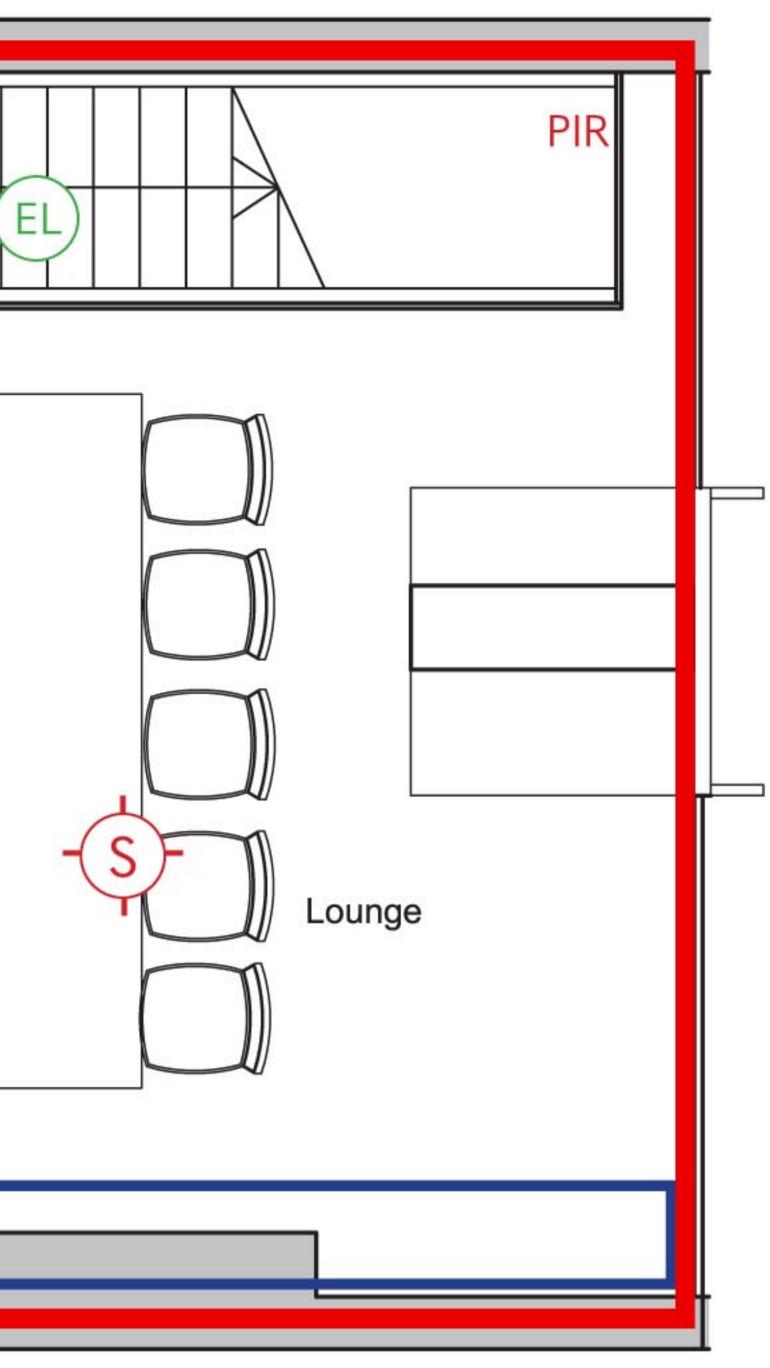





DRAWING DESCRIPTION

Level 0 Ground Premises Licensing Plan

UNITS
Milimeters



B-002

drawing no.