



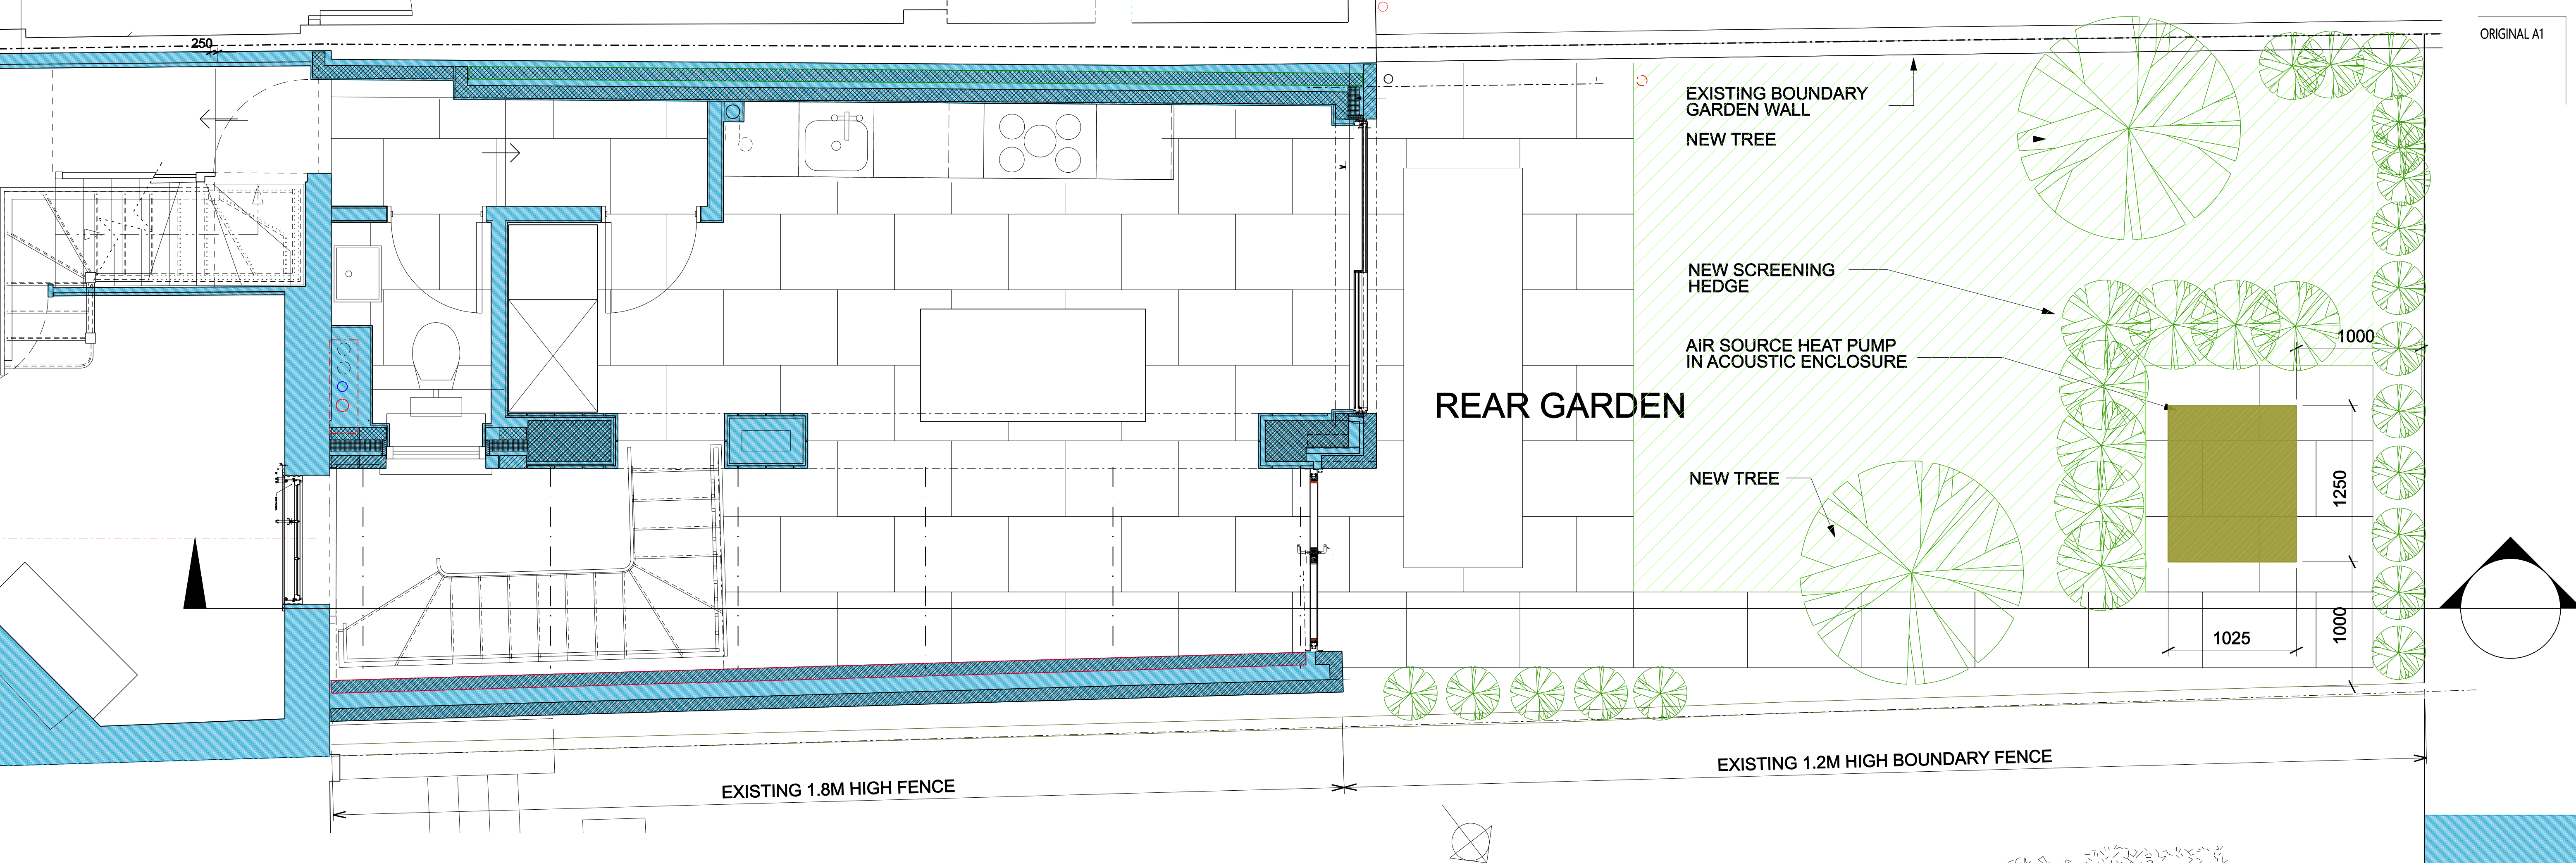



PART PLAN REAR EXTENSION AND GARDEN

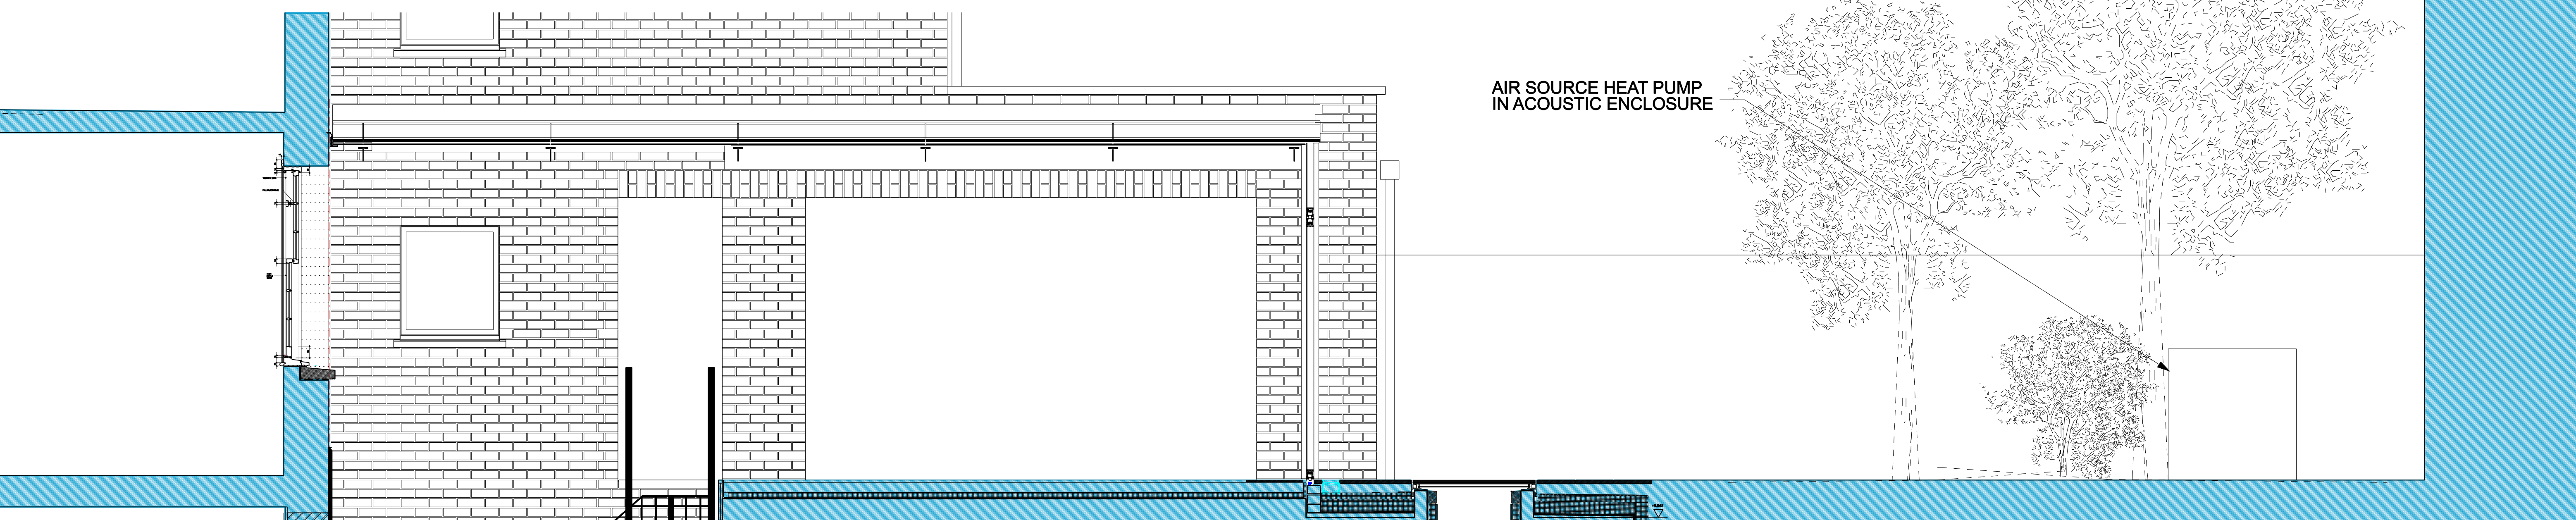

PART SECTION



DO NOT SCALE FROM THIS DRAWING. ALL DIMENSIONS TO BE VERIFIED ON SITE. COPYRIGHT PROTECTED.

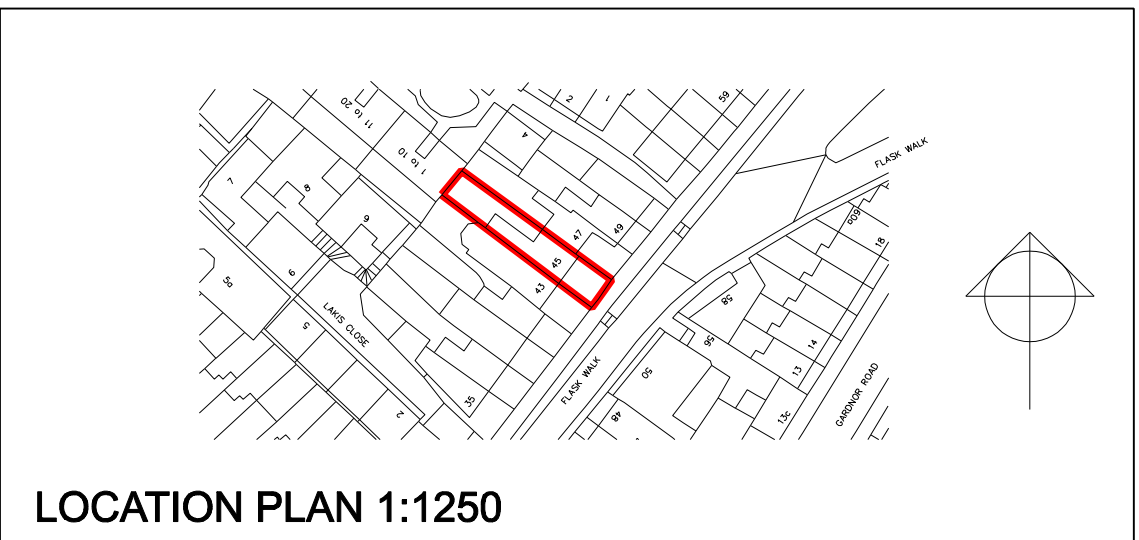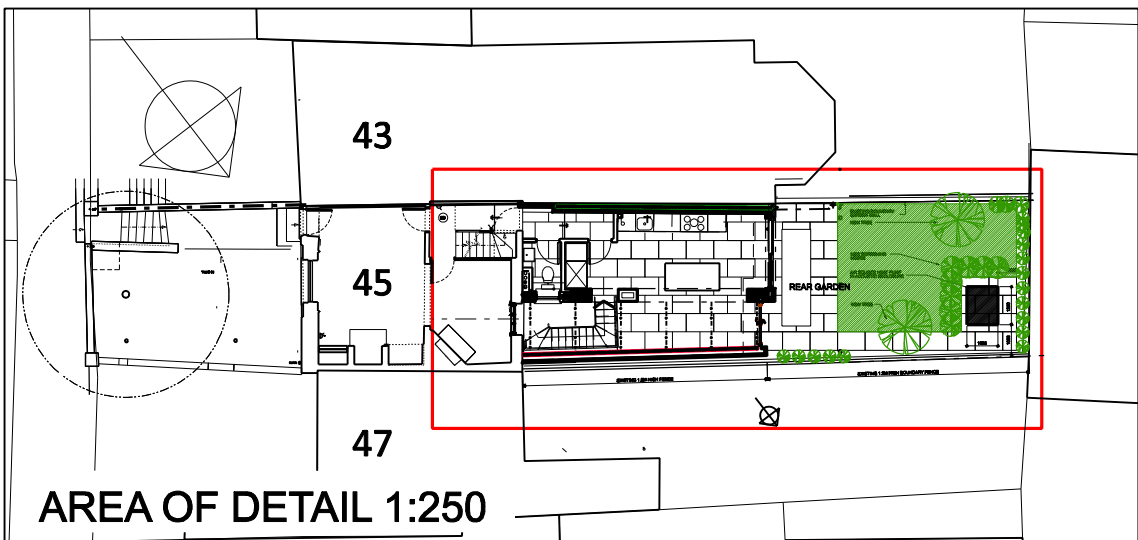

REVISION NOTES DATE

JOB: 45 FLASK WALK
CLIENT: OSMAN OSZAN AND MARIA GREGORI DELORES FUSTER
DRAWING: AIR SOURCE HEAT PUMP ENCLOSURE (WITH LOCATION PLAN)
DATE: JUNE 2023
DWG NO: 651 225
STATUS: REVISION: SCALE: 1:25 AT A1/ 1:50 AT A3

STUDIO 303 LTD NORTH RIDGE SOUTH BANK WESTERHAM KENT TN16 1EN TEL: 020 7253 2587

