


EXISTING TIMBER WINDOWS RETAINED,  
REPAIRED WHERE NECESSARY AND  
EXTENDED. DESIGN AND MATERIALS  
TO MATCH EXISTING WITH ENLARGED  
LOWER SECTION.

### KEATS GROVE


Do not scale from drawings, use annotated dimensions only.  
Drawings represent spatial coordination intent. Contractor / fabricator is responsible for construction methods, structural  
loading and performance of all elements.  
Design and positions of all fixtures and fittings are subject to specialist contractor shop drawings and confirmation on site.  
Drawings to be read in conjunction with all other relevant drawings and specifications by all design disciplines. The contractor is  
to verify all dimensions and levels on site prior to starting work or fabrication.  
This scheme may be subject to Town Planning and other necessary consents.  
Ensure Building Control are notified 48 hours in advance of building works starting on site.  
There is a risk of injury or death in construction if the works are not properly planned and supervised. The contractor must not  
undertake any element of the work without preparing the necessary PPE.  
All works to be carried out in accordance with current health and safety regulations.  
All works to comply with current British and European standards and regulations.  
This drawing is © TIM GREATREX ARCHITECT LIMITED 2023  
Not to be reproduced without written consent.

WENTWORTH MANSIONS

SOUTH END ROAD

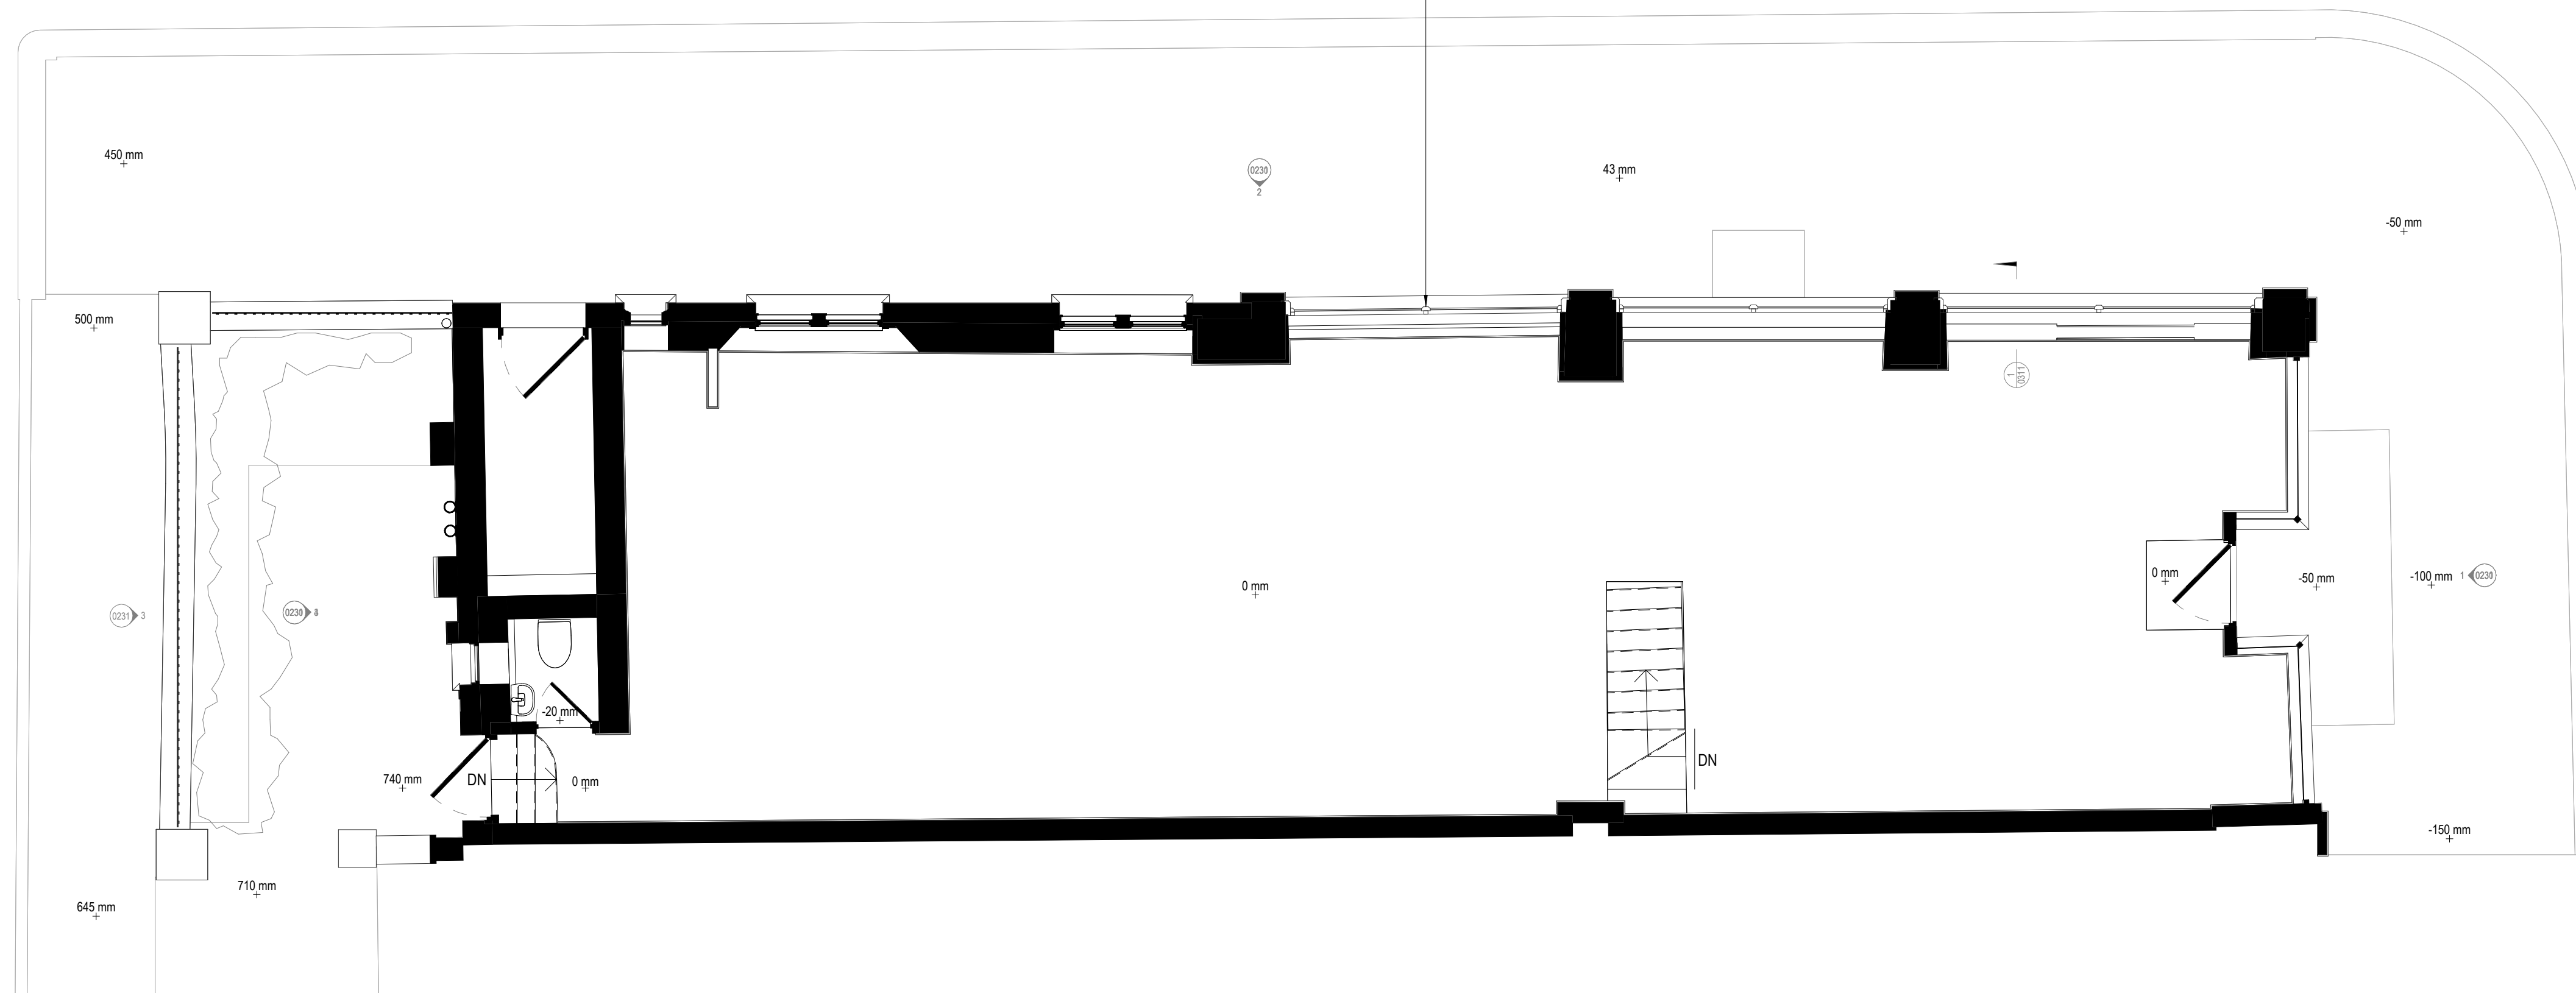

1 NEW 00 PLAN WINDOWS  
1 : 50 @ A1

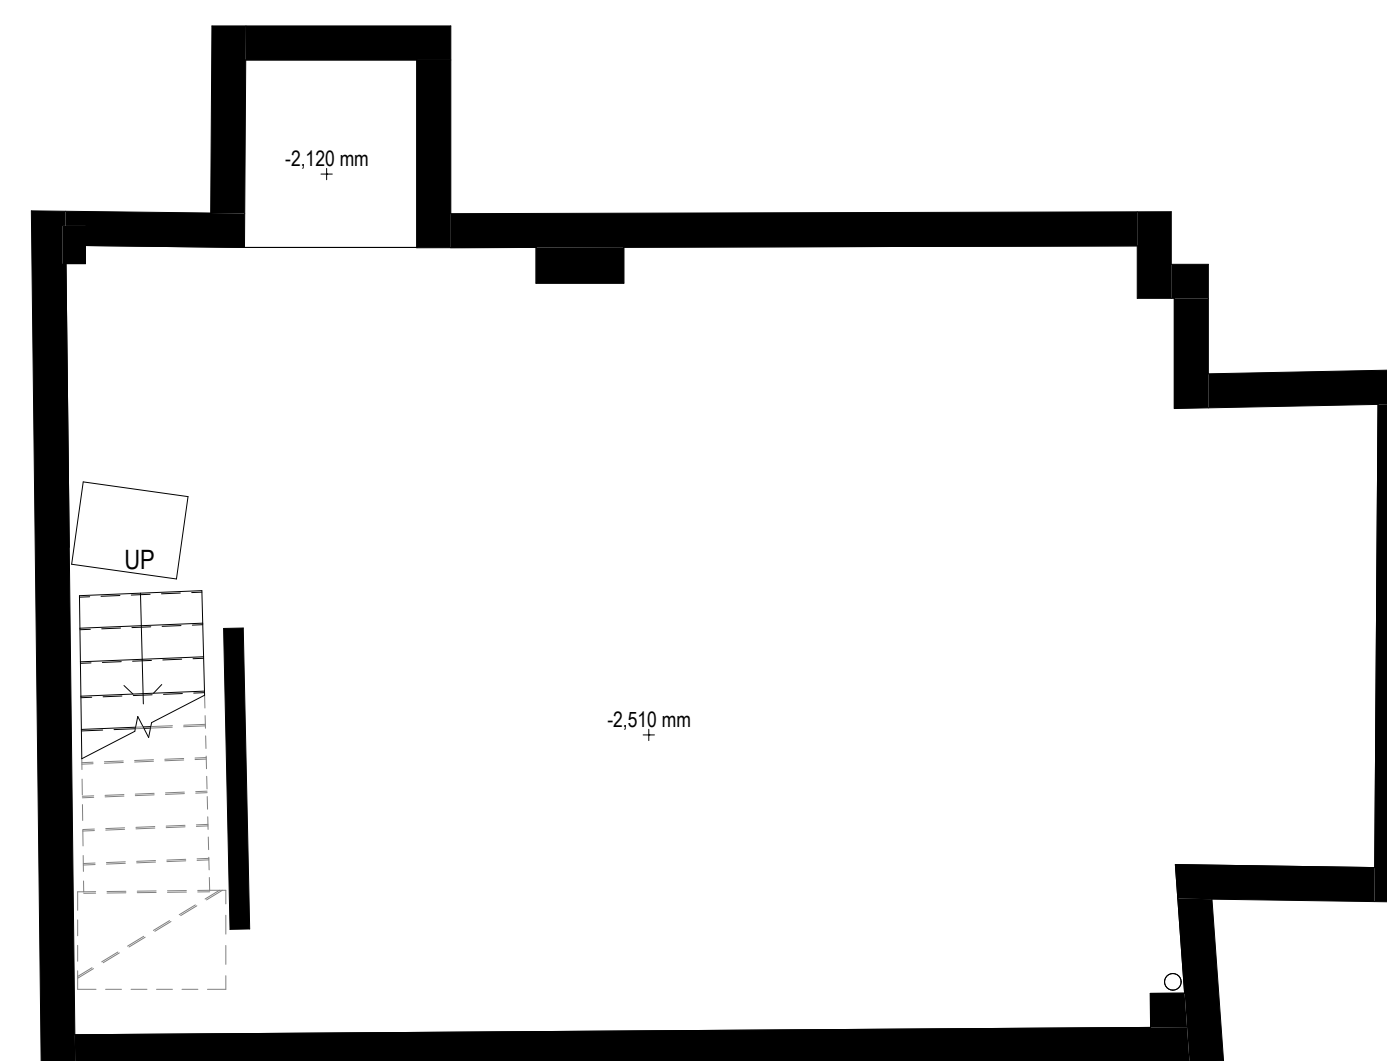

2 NEW B1 PLAN WINDOWS  
1 : 50 @ A1

P03	2023/06/21	WINDOWS UPDATE
P02	2023/06/06	SECTIONS PLANNING
P01	2023/05/10	PLANNING
Rev	Date	Description

Status: **PLANNING**

**TIM GREATREX**  
ARCHITECT

Project Title:  
**65 SOUTH END ROAD**

Sheet Title:  
**NEW 00 & B1 PLANS**

Scale: 1 : 50 @ A1 Date: 2023/06/21

Project - Originator - Volume - Level - Type - Role - Number	Revision
226-TGA-V0-00-DR-A-0120	P03

