
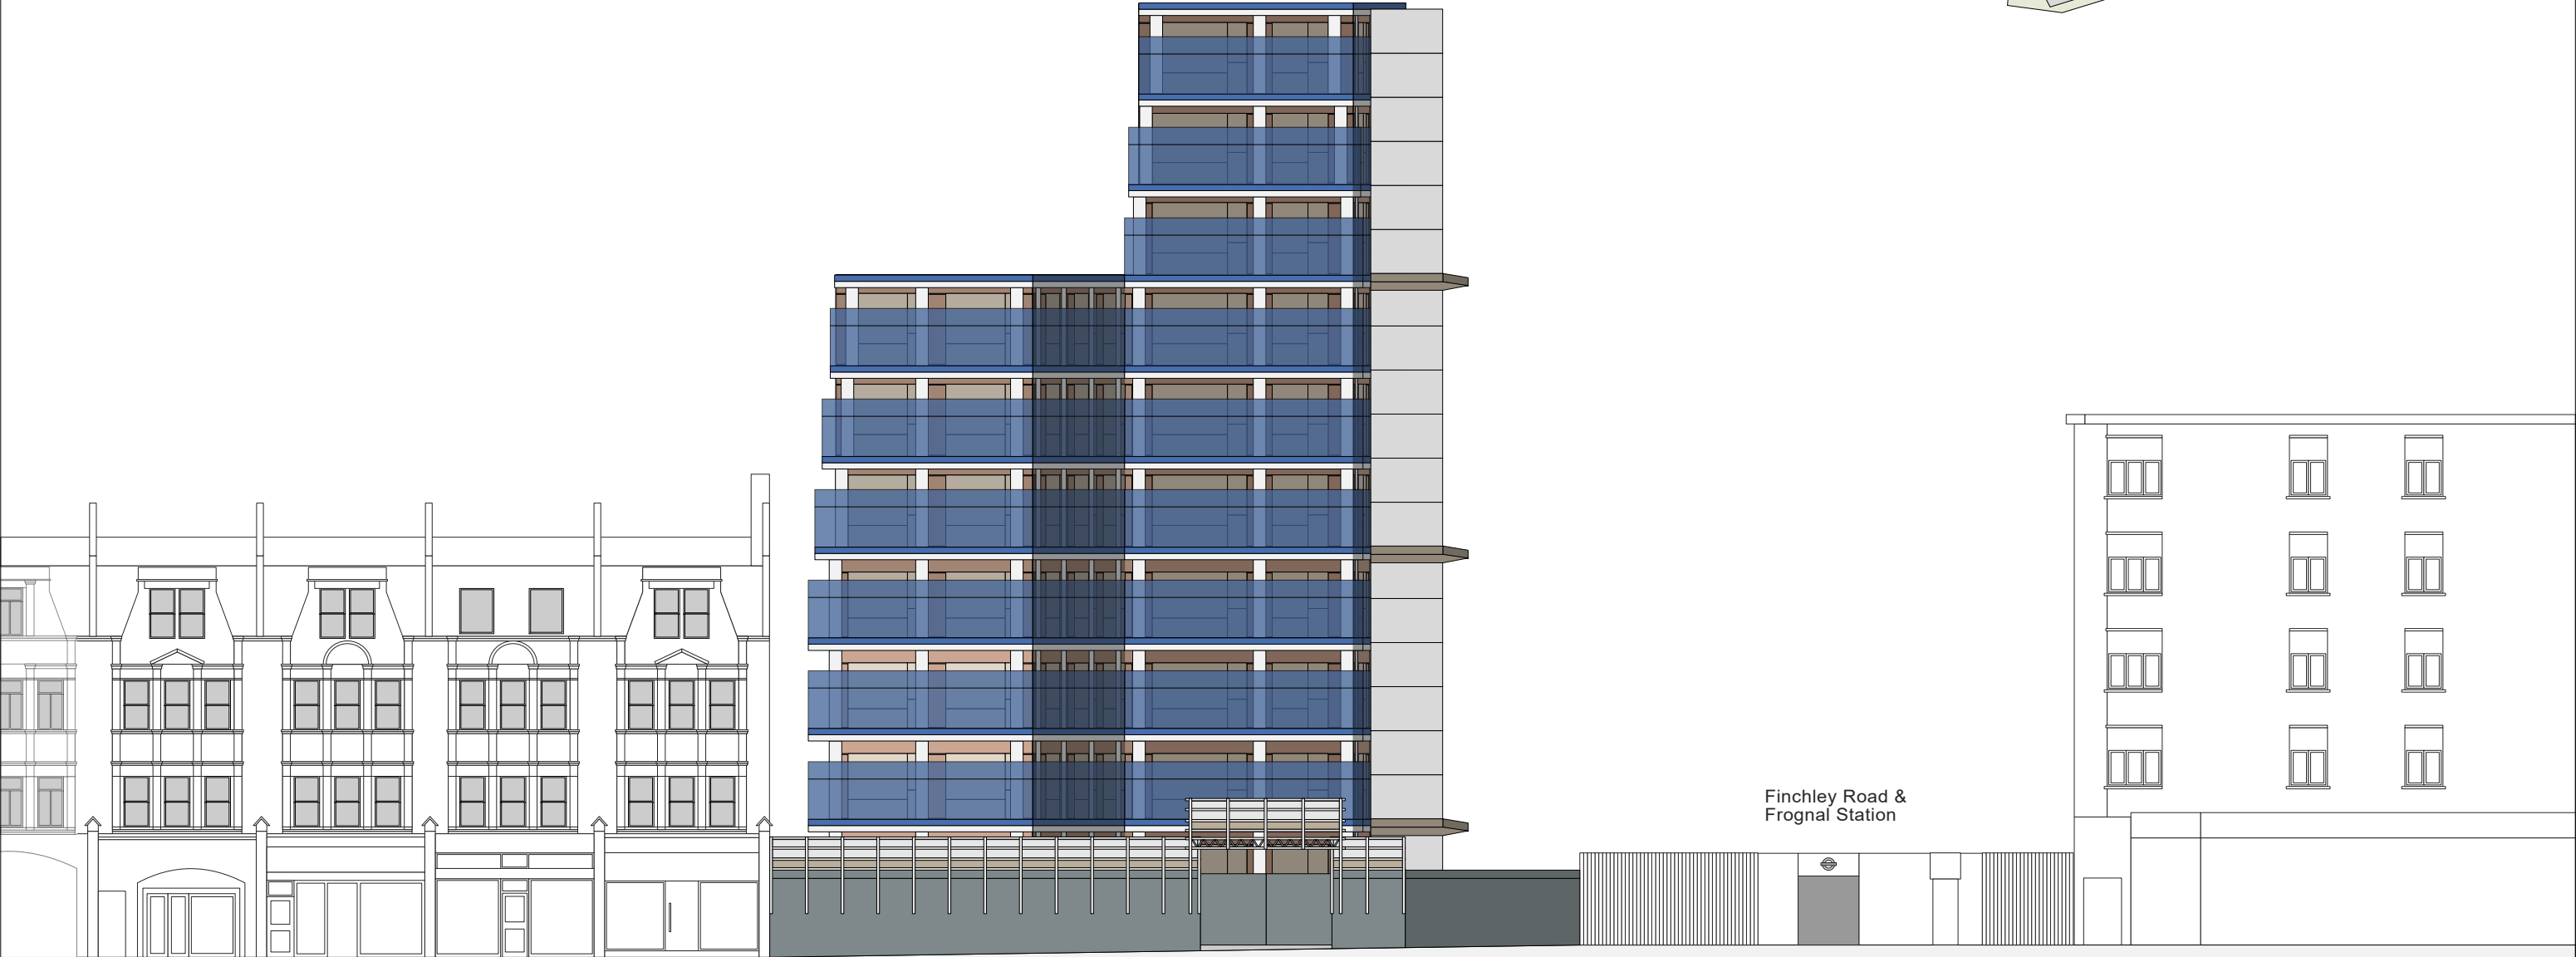


EXISTING EAST ELEVATION

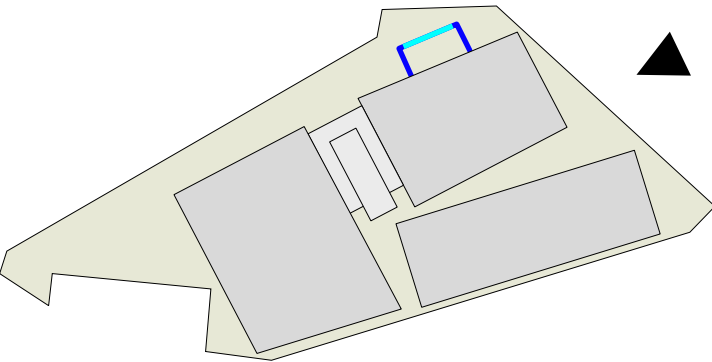

Finchley Road & Frognal Station

FINCHLEY ROAD