



- 1.Do not scale from this drawing. Use figured dimensions only.
2. This drawing may not be based on survey drawings and areas are therefore subject to change as part of the general design process and/or the obtention of a survey drawing study.

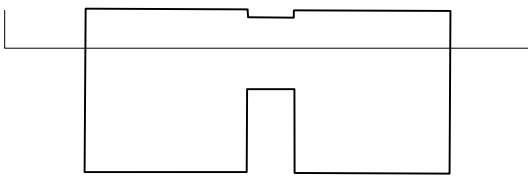

SCOPE OF WORK

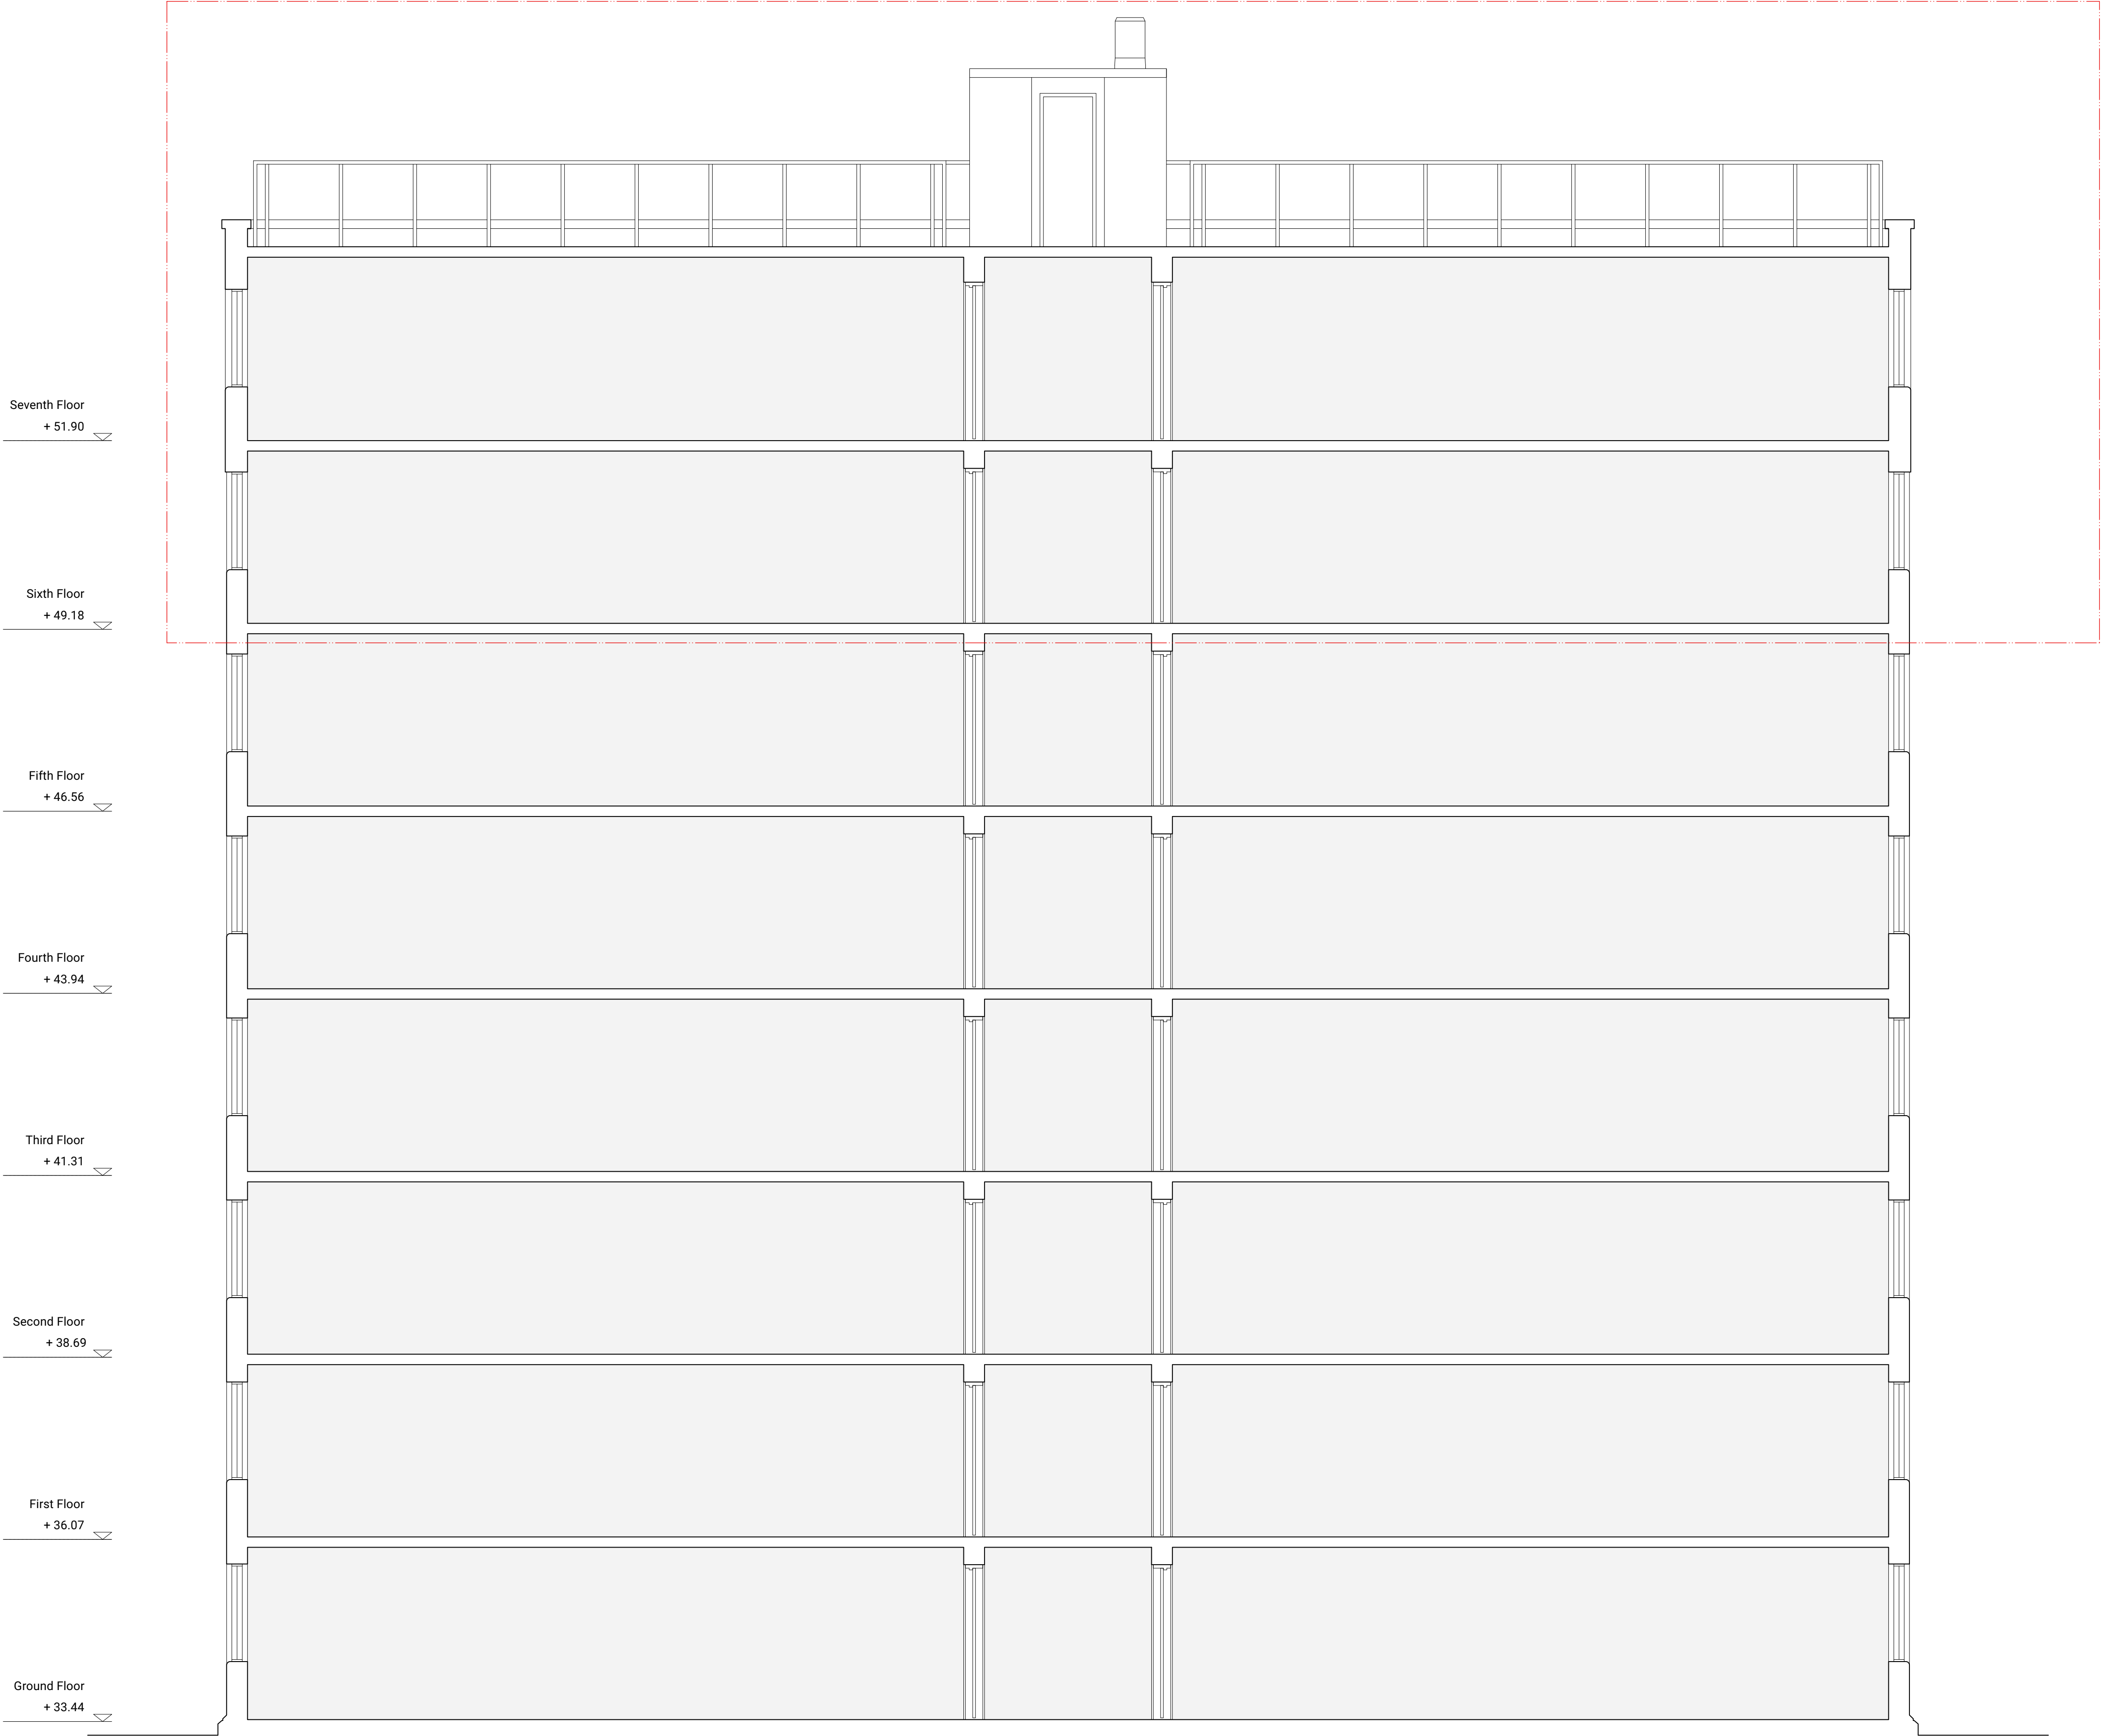

Seventh Floor
+ 51.90

Sixth Floor
+ 49.18

Fifth Floor
+ 46.56

Fourth Floor
+ 43.94

Third Floor
+ 41.31

Second Floor
+ 38.69

First Floor
+ 36.07

Ground Floor
+ 33.44

Rev.	Date	Description
-	-/-/-	-

Planning Application



Prince Albert Road
London, NW1 7ST.

PROJECT NO.	DWG NO.	REV.
21245	DR_0307	-
TITLE		
Existing Section 02		

DATE
16/03/2023

SCALE
1:50 @ A1 / 1:100 @ A3

Alastair Downie, The Brewery, The Old Brewery, Priory Lane, Burford, OX18 4SG
T: +44 7973 154540 E: studio@alastairdownie.com W: www.alastairdownie.com
All sizes in millimetres unless otherwise stated. Do not scale this drawing. © Alastair Downie Ltd 2022.