



Do not scale off this drawing. All dimensions to be checked on site prior to manufacture and construction. This drawing is the property of Just-H Architects and should not be reproduced without permission. All discrepancies to be brought to the attention of the architect immediately. This drawing to be read in conjunction with the specification / bill of quantities and related drawings.


REVISION			
-	FIRST ISSUE	00.00.00	xx
B	PLANTER ELEVATIONS UPDATED	11.08.22	HK
C	DRAINAGE CHANNEL INCLUDED	22.08.22	HK
D	FLOOR FIXING DETAIL INCLUDED	09.11.22	JL
E	NEW PLANTER DESIGN	12.03.23	HK

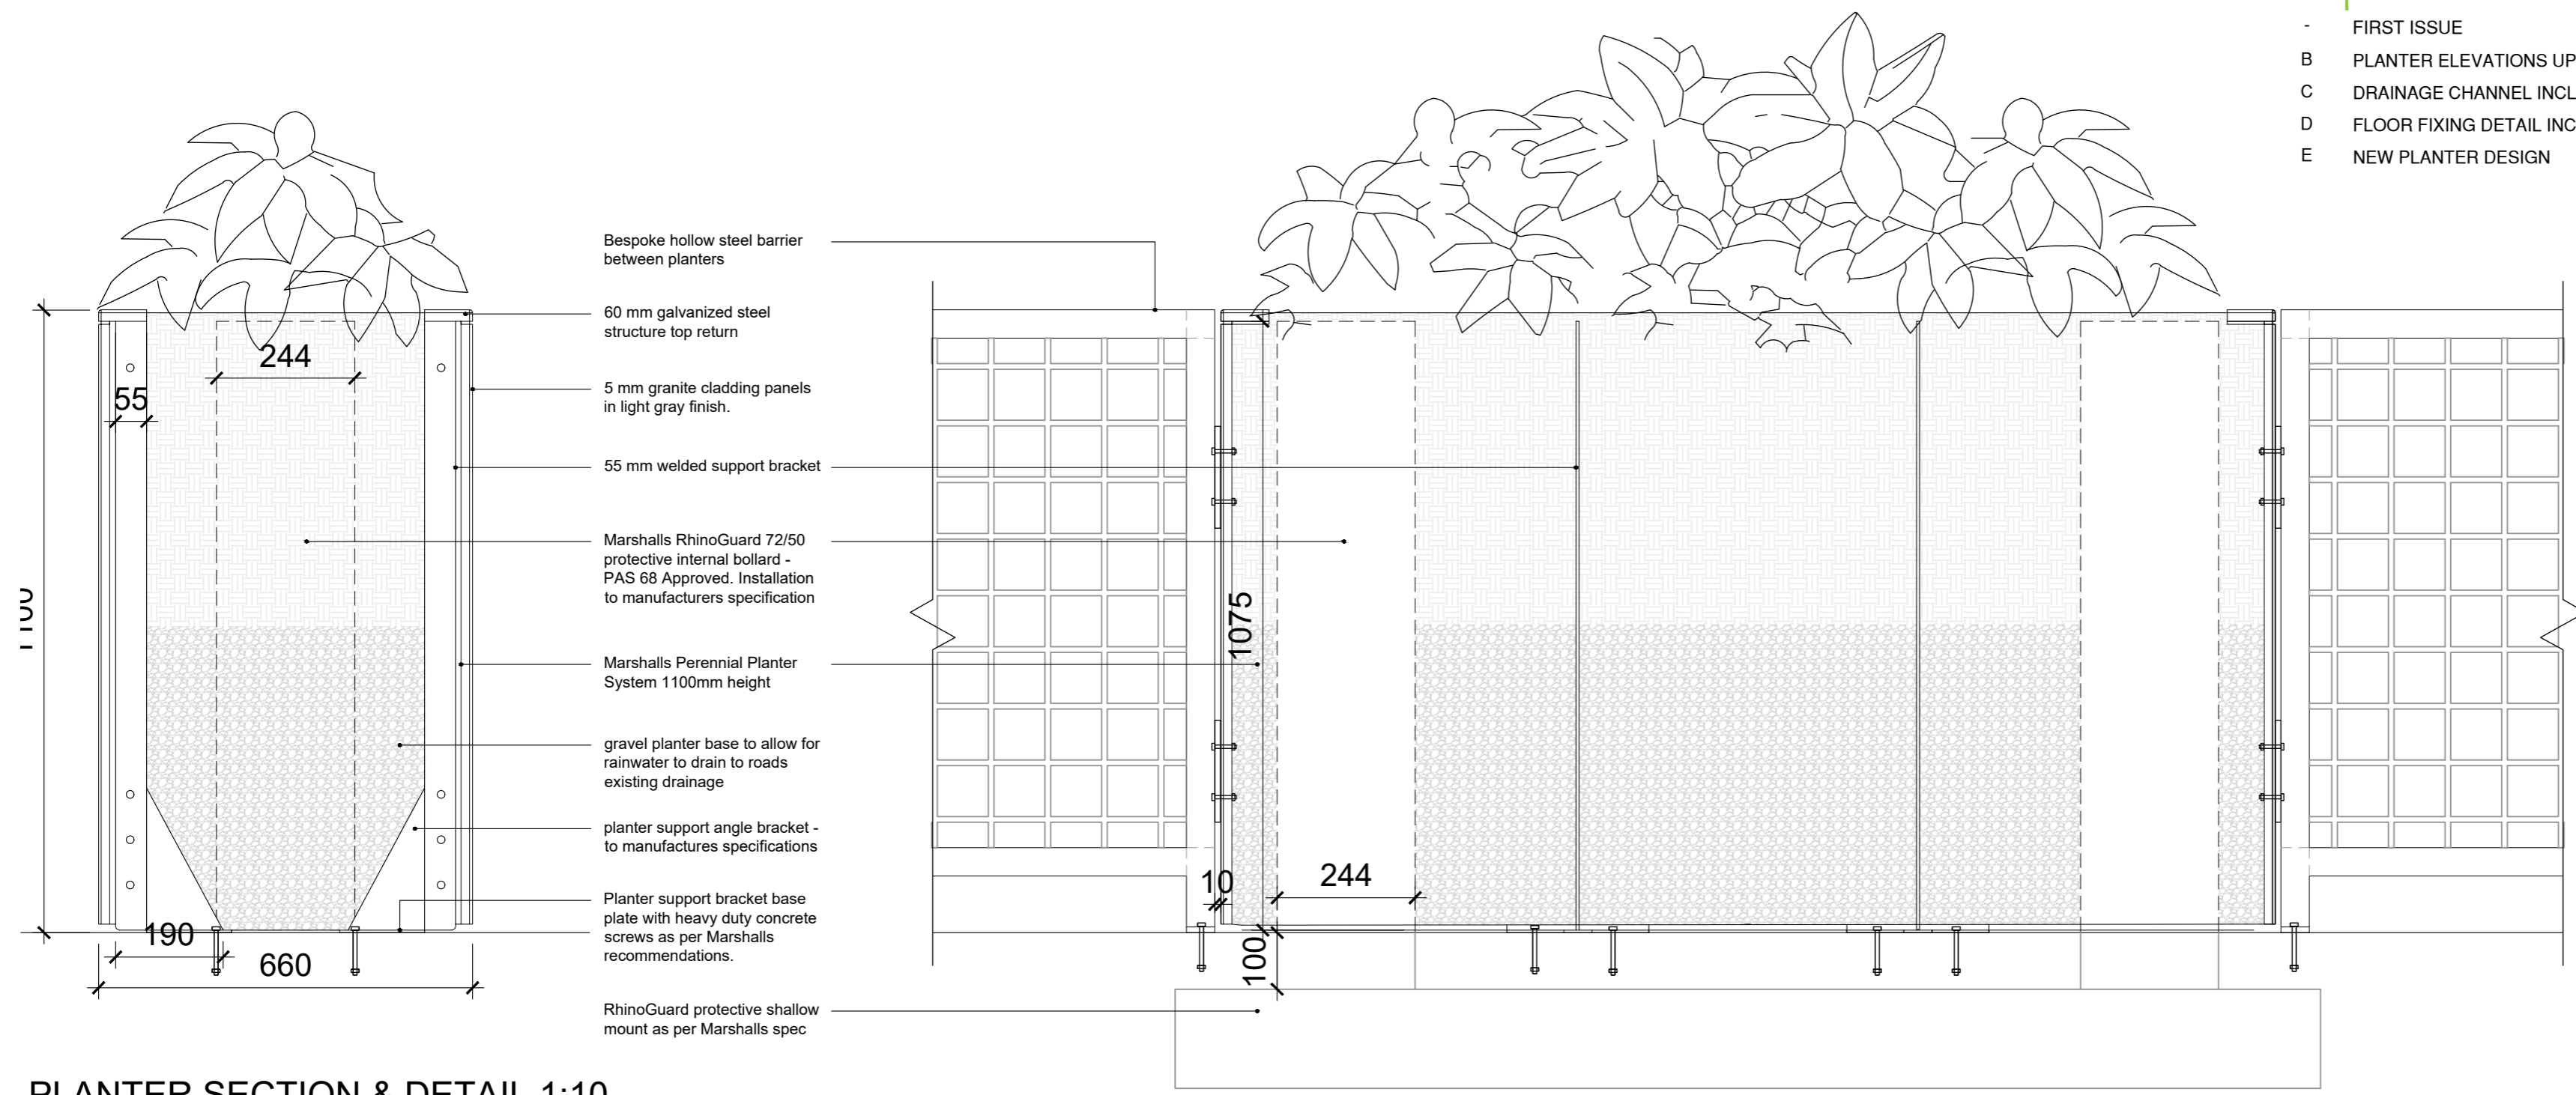

PLANTER SECTION & DETAIL 1:10

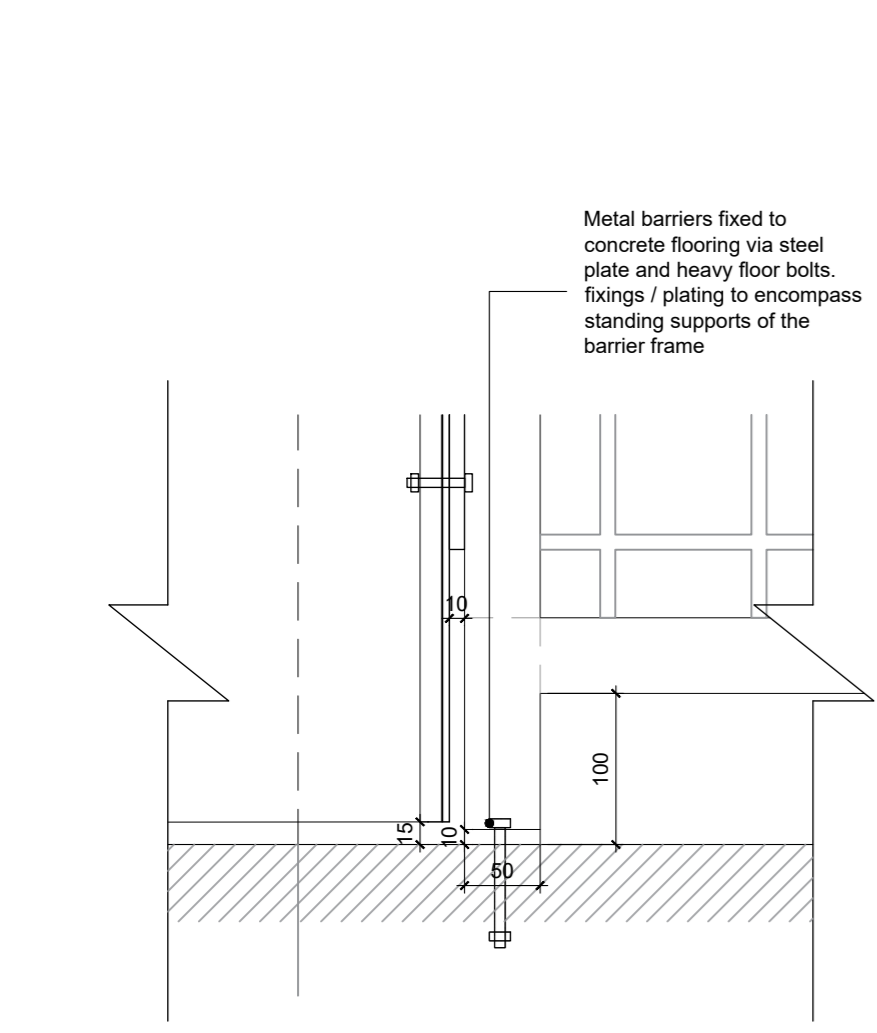

PLANTER FIXING DETAILS 1:5

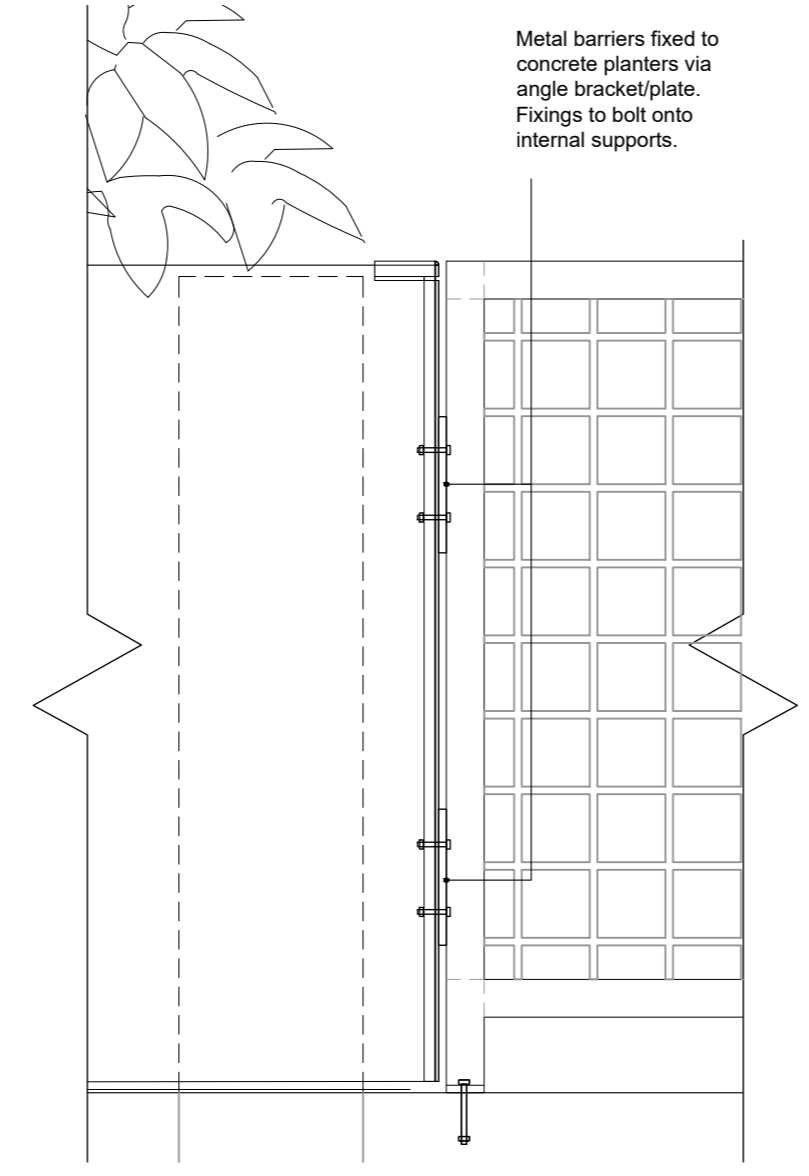

JD WETHERSPOON PLC	client
THE BARREL VAULT, ST PANCRAS LONDON, N1C 4QP	project
PROPOSED PLANTER DETAILS	title
JDW116	job No.
AD.01/D	dwg No.
AS INDICATED @ A2	scale
HK	drawn



**Just H
Architects**

46 Manchester Road
Chorlton
Manchester
M21 9PH
0161 237 5500
info@justharchitects.co.uk