

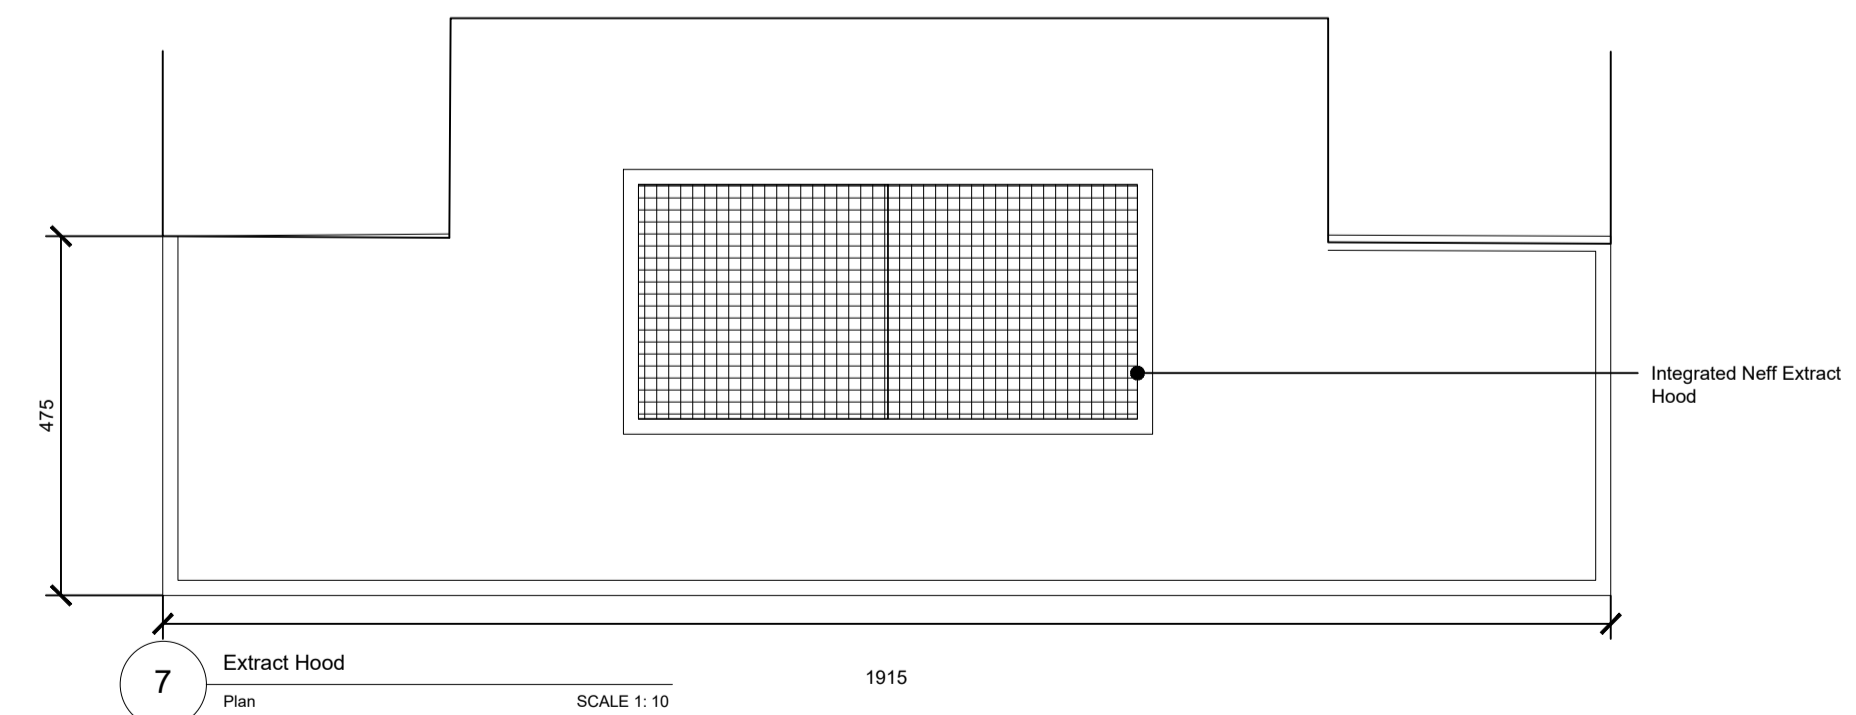
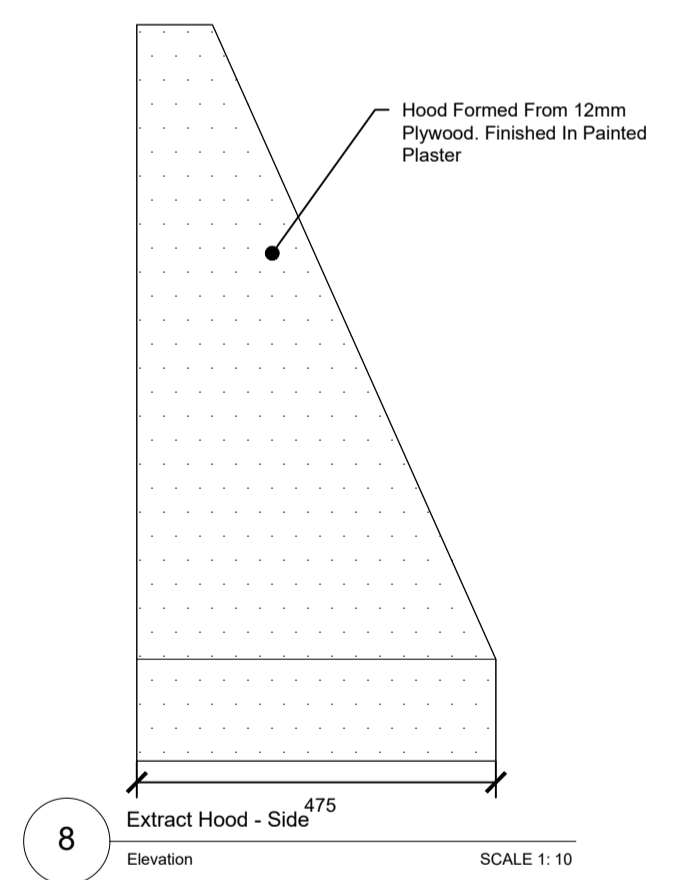
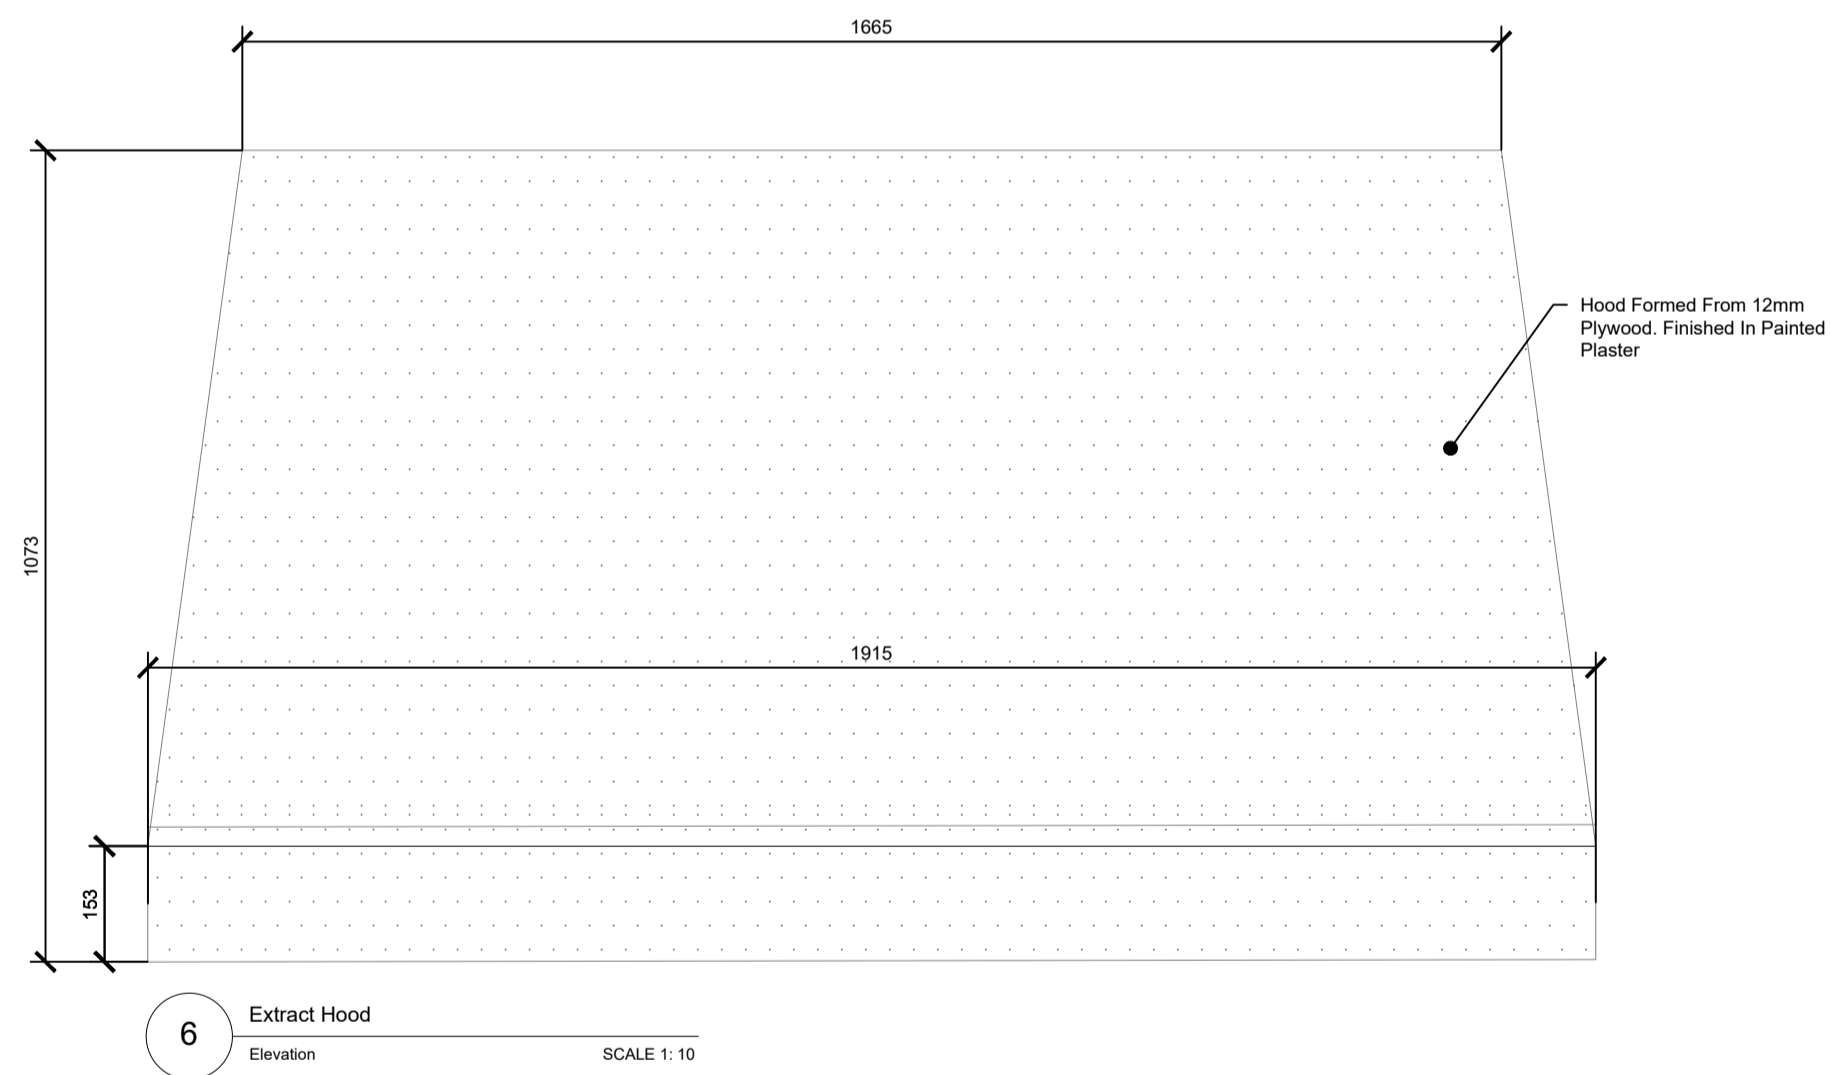
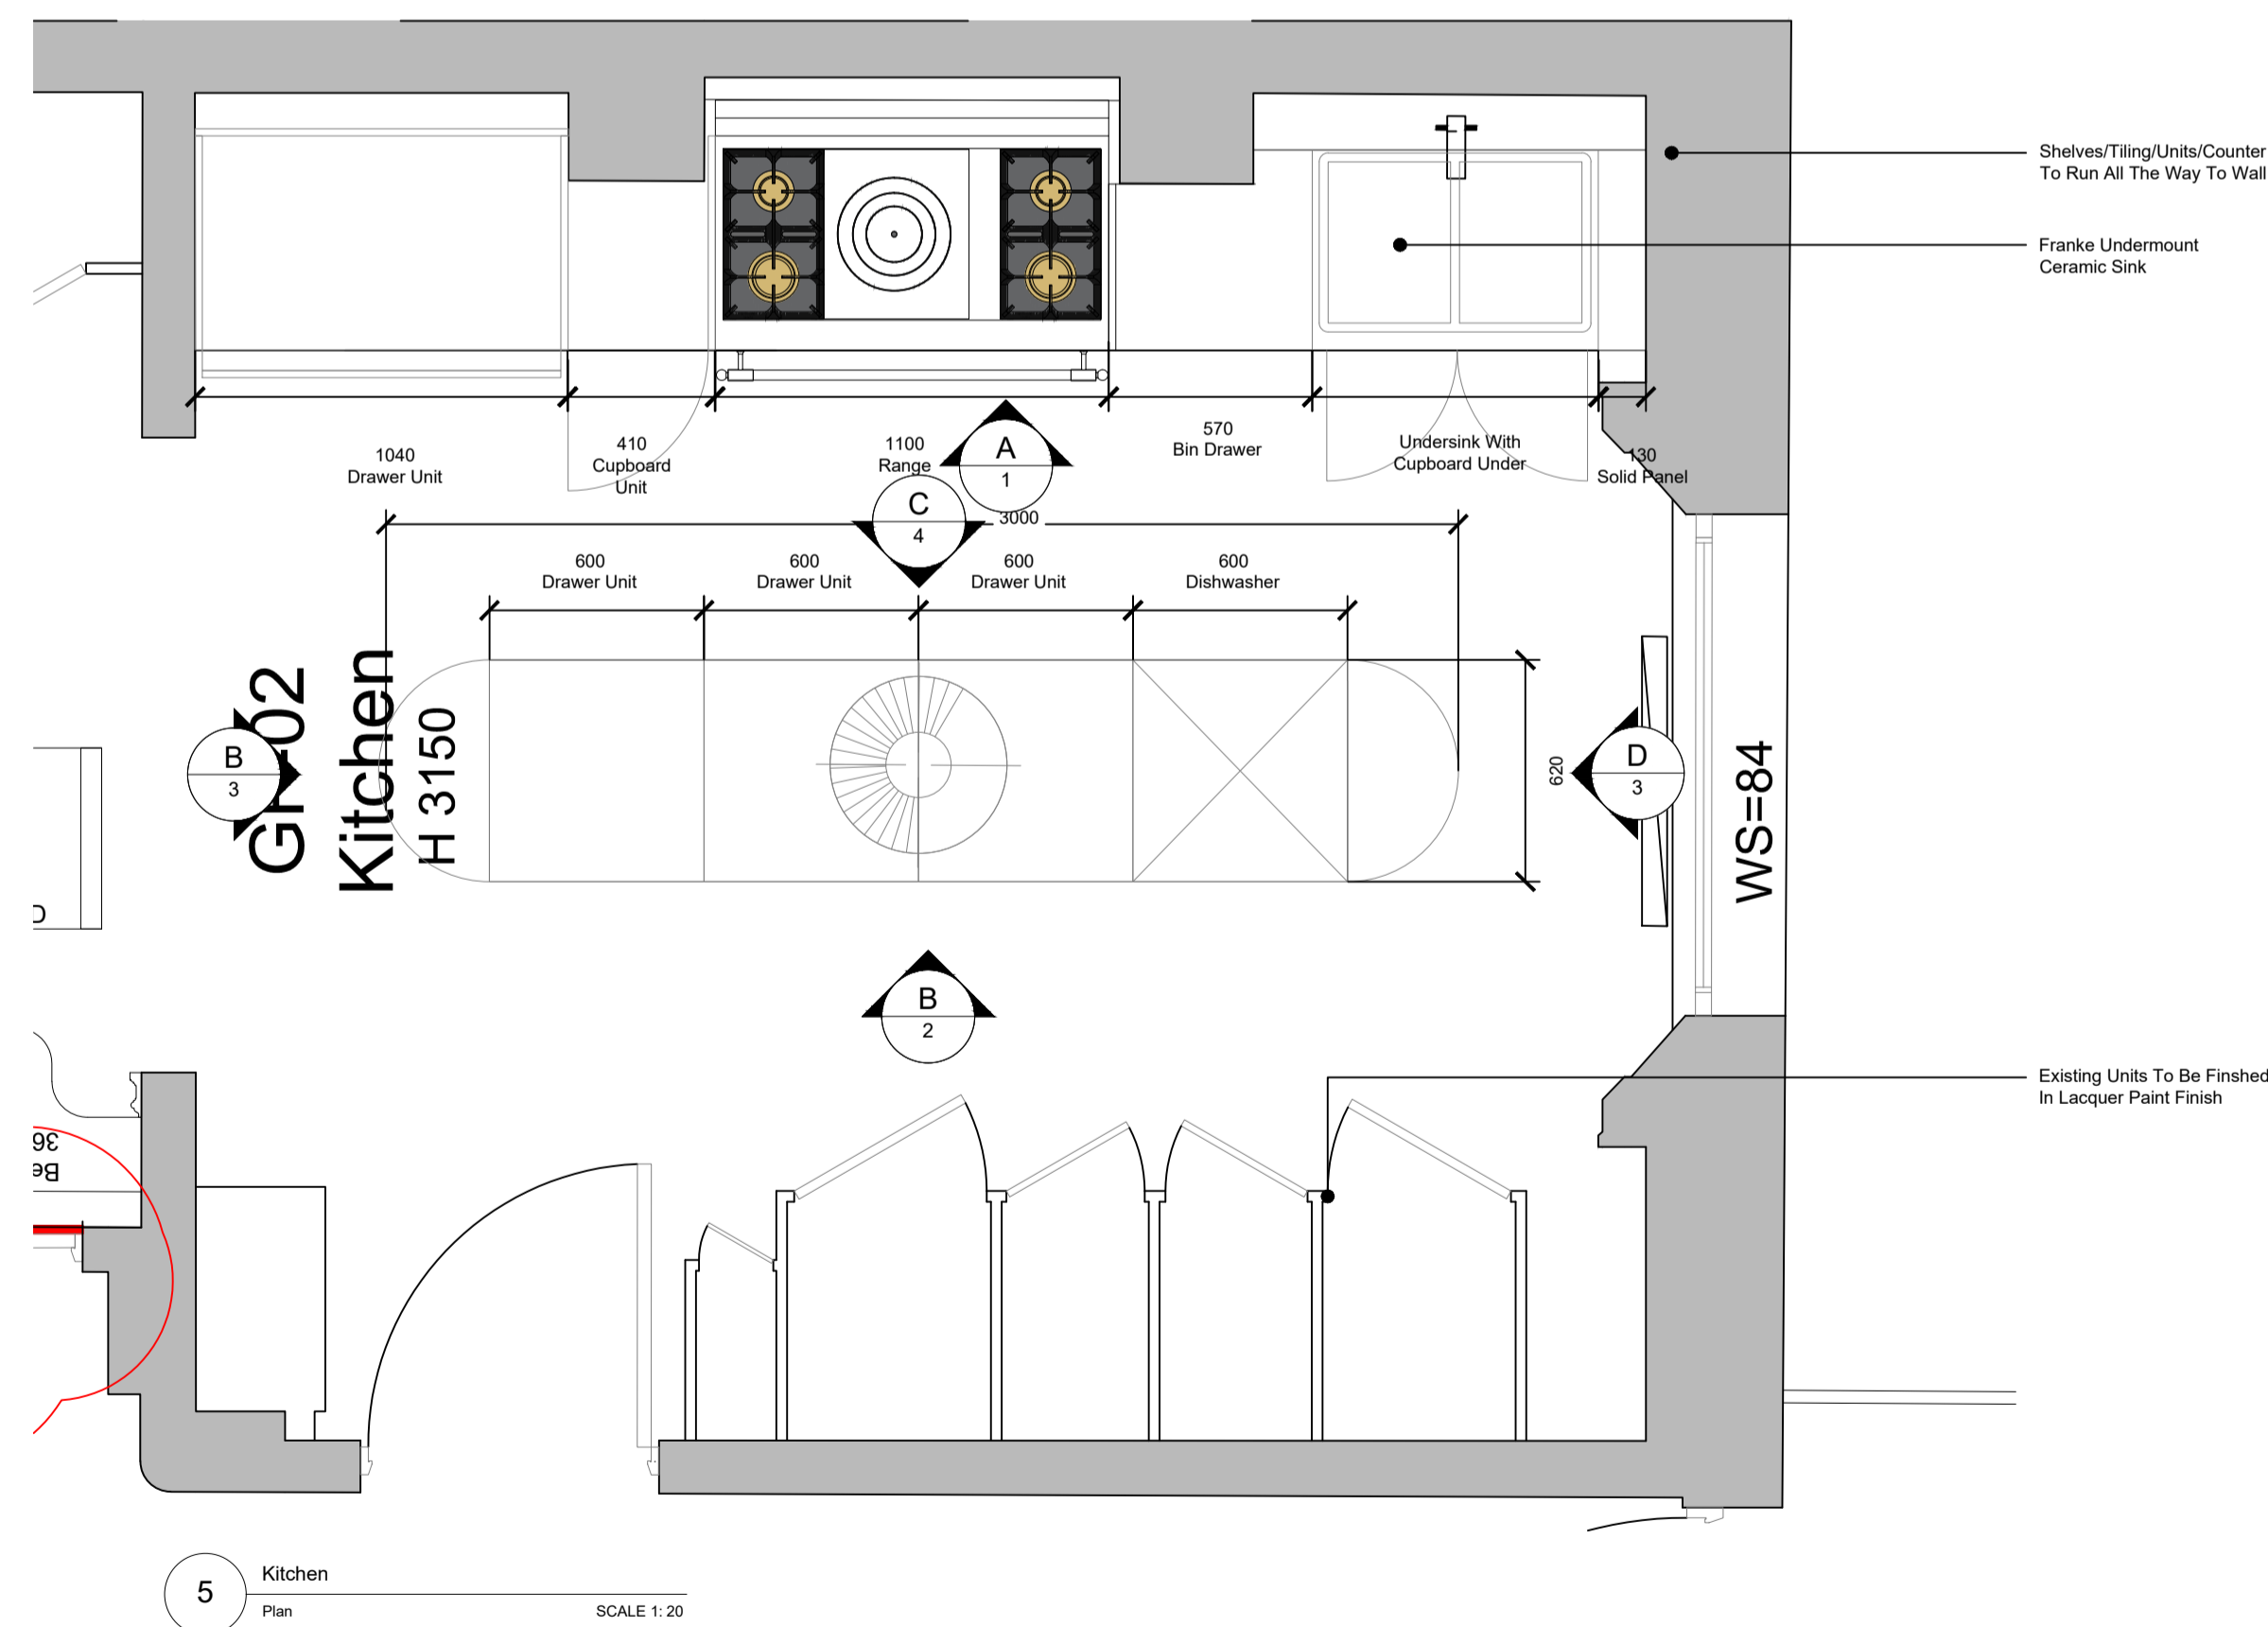
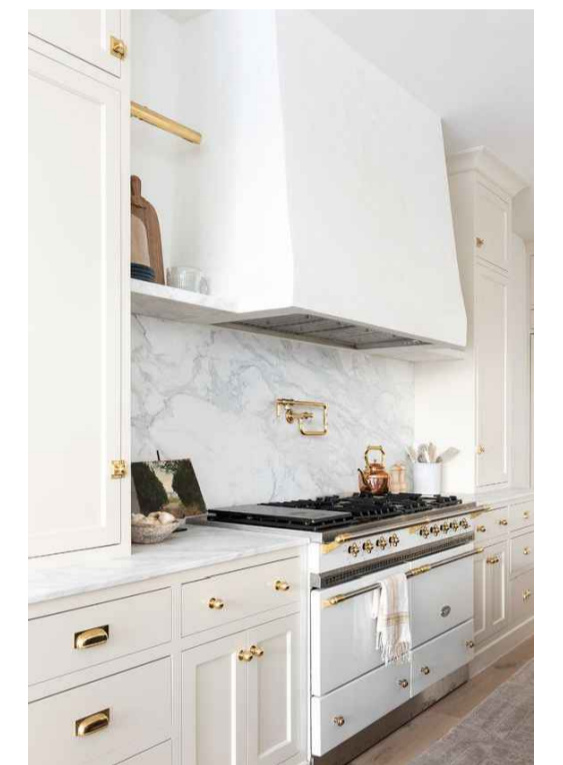
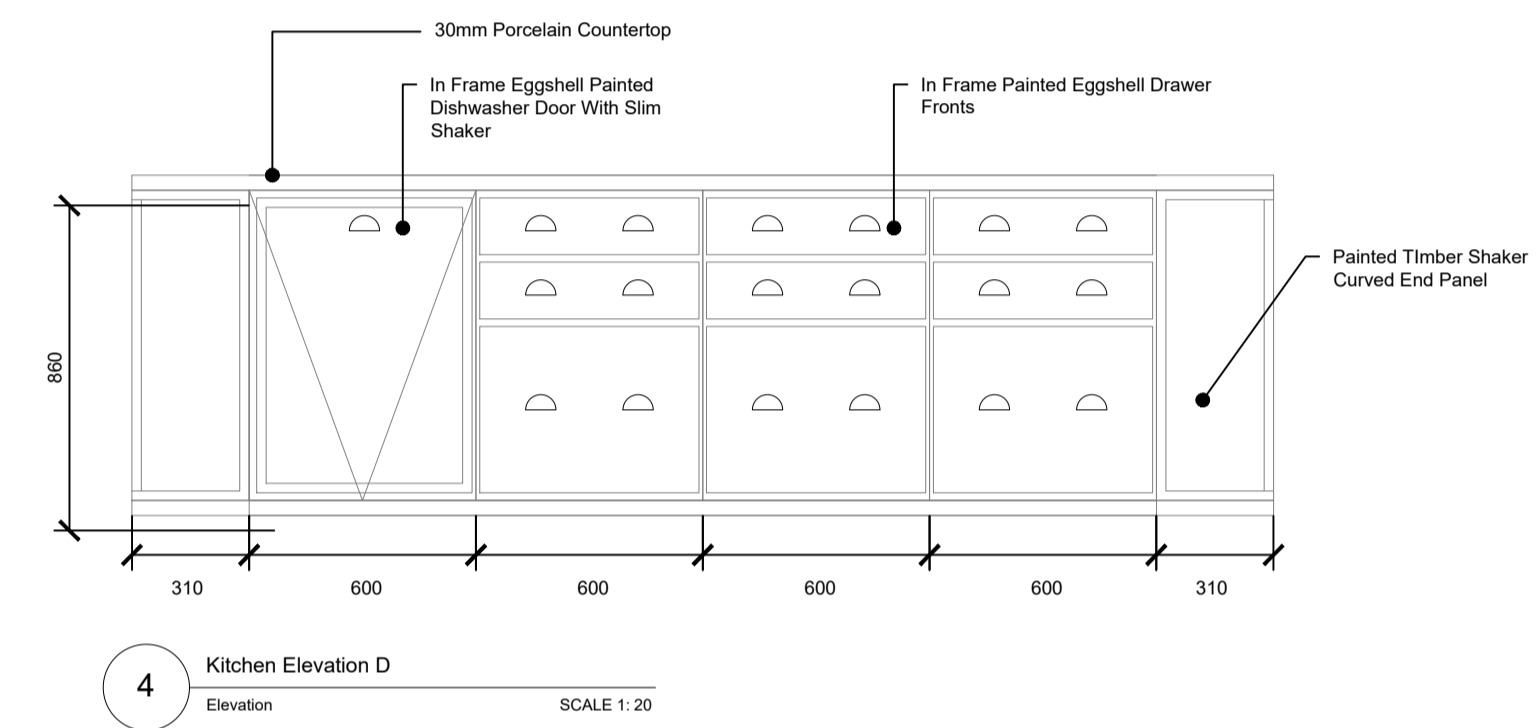
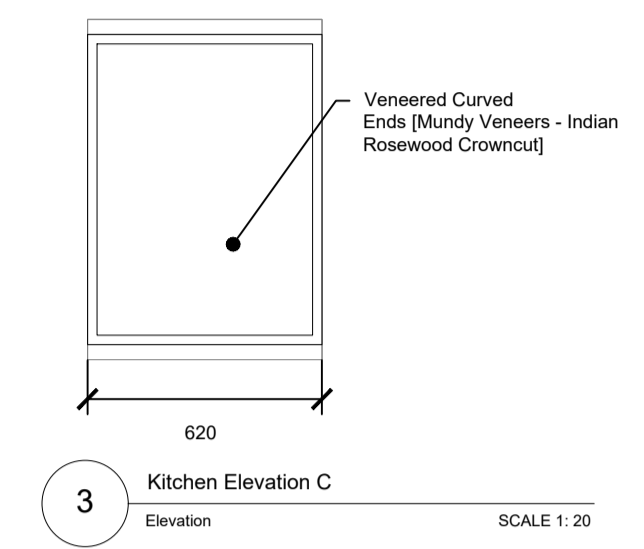
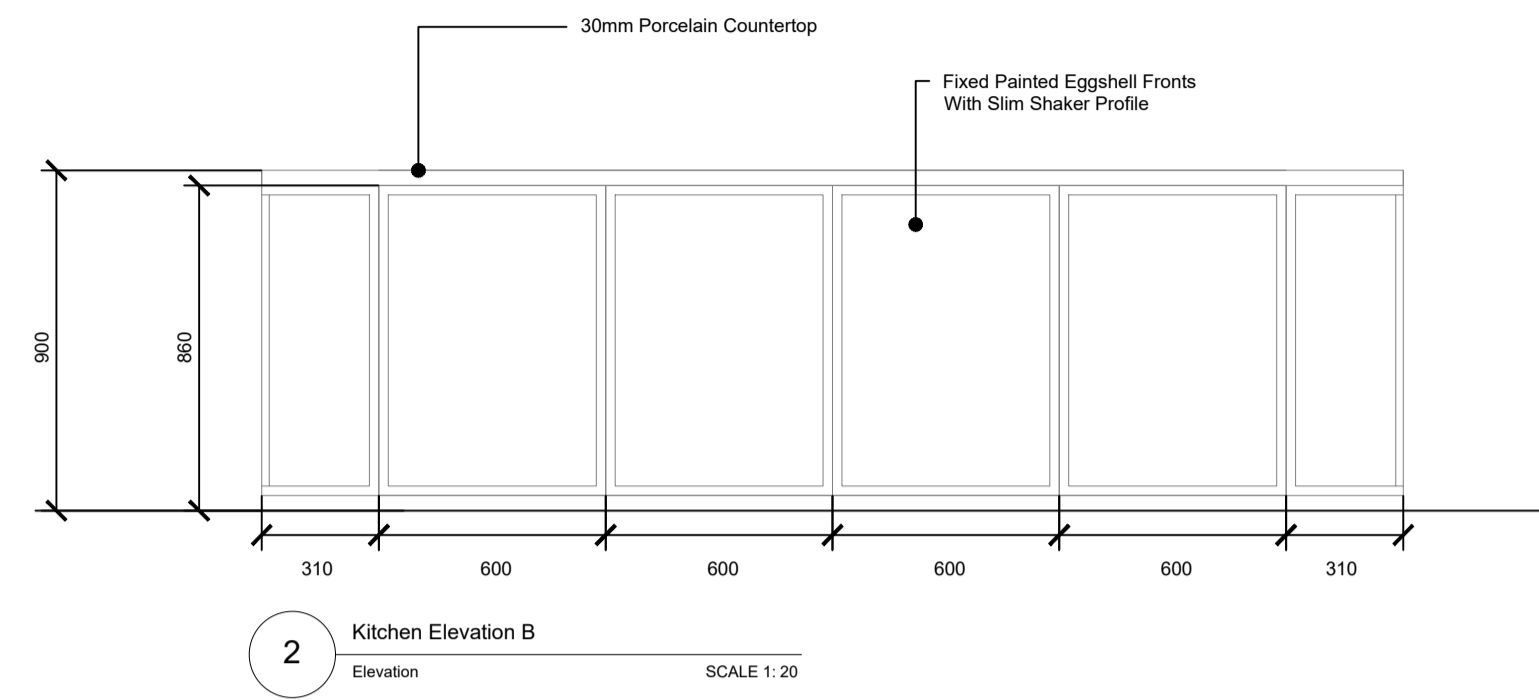


Neff N30 Canopy Cooker Hood

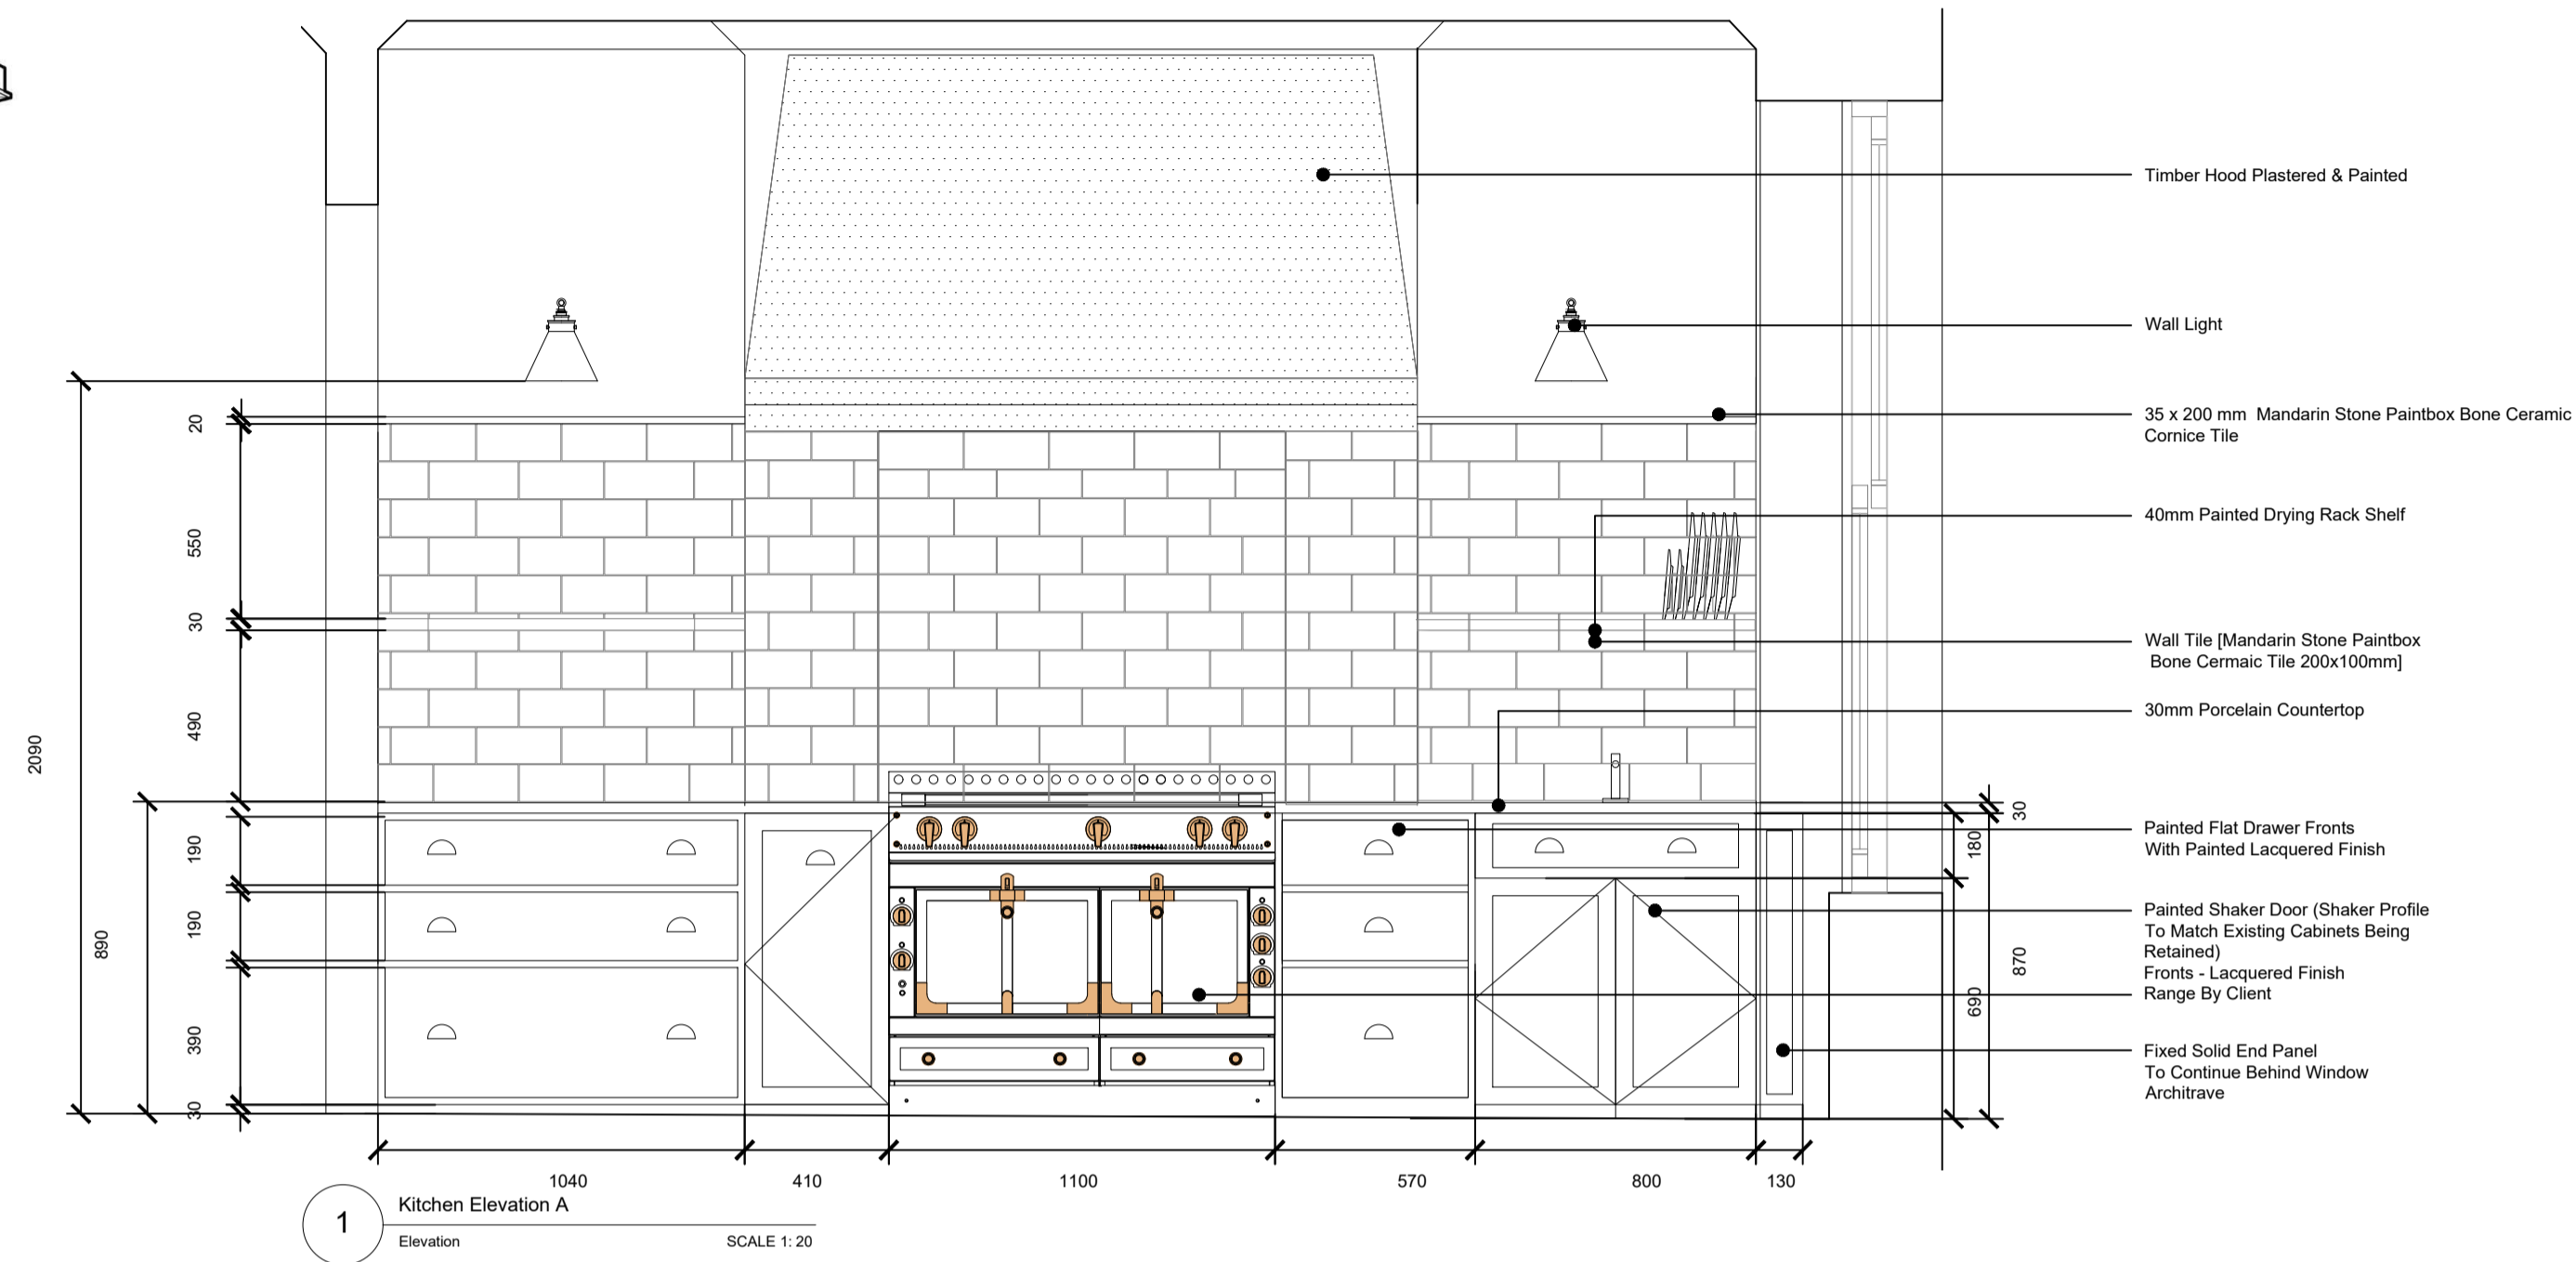

NOTES
DO NOT SCALE FROM THIS DRAWING.
ALL DIMENSIONS TO BE CHECKED ON SITE.
ALL OMISSIONS AND DISCREPANCIES TO BE REPORTED TO THE ARCHITECT IMMEDIATELY.
ALL RIGHTS RESERVED. THIS WORK IS COPYRIGHT AND CANNOT BE REPRODUCED OR COPIED OR MODIFIED IN ANY FORM OR BY ANY MEANS, GRAPHIC ELECTRONIC OR MECHANICAL, INCLUDING PHOTOCOPYING WITHOUT THE WRITTEN PERMISSION OF KIM PARTRIDGE INTERIORS

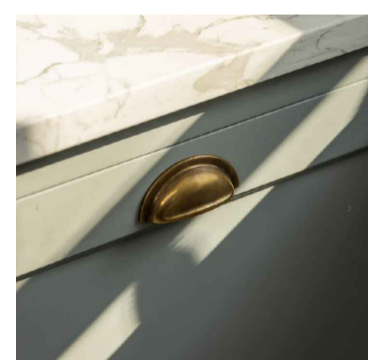

Armac Martin Cotswold D Cup Bull, Satin Antique Brass



Armac Martin Cotswold Cupboard Turn, Satin Antique Brass



Armac Martin Cotswold Bun Cabinet Knob Satin Antique Brass

Revisions	Drawn	Checked	Date
-	RP	UF	10.02.23
A	RP	UF	21.02.23
B	RP	UF	02.06.23

Drawn	Checked	Date
RP	UF	10.02.23
RP	UF	21.02.23
RP	UF	02.06.23

KIM PARTRIDGE INTERIORS

Project : 28 Albert Street

Drawing No. 22019_G200_E_00_001

Drawn By:UF

Scale: 1:28/A1

Drawing Title: Kitchen Joinery

Client: -
Date: May 22