




2 Elevation - Bloomsbury Square
1:50



3 Elevation - Southampton Row
1:50



EXISTING PHOTOGRAPH OF BLOOMSBURY SQUARE SIDE OF THE BUILDING. ALL NEW LIGHTS WILL BE AT THE SAME HEIGHT AS EXISTING.

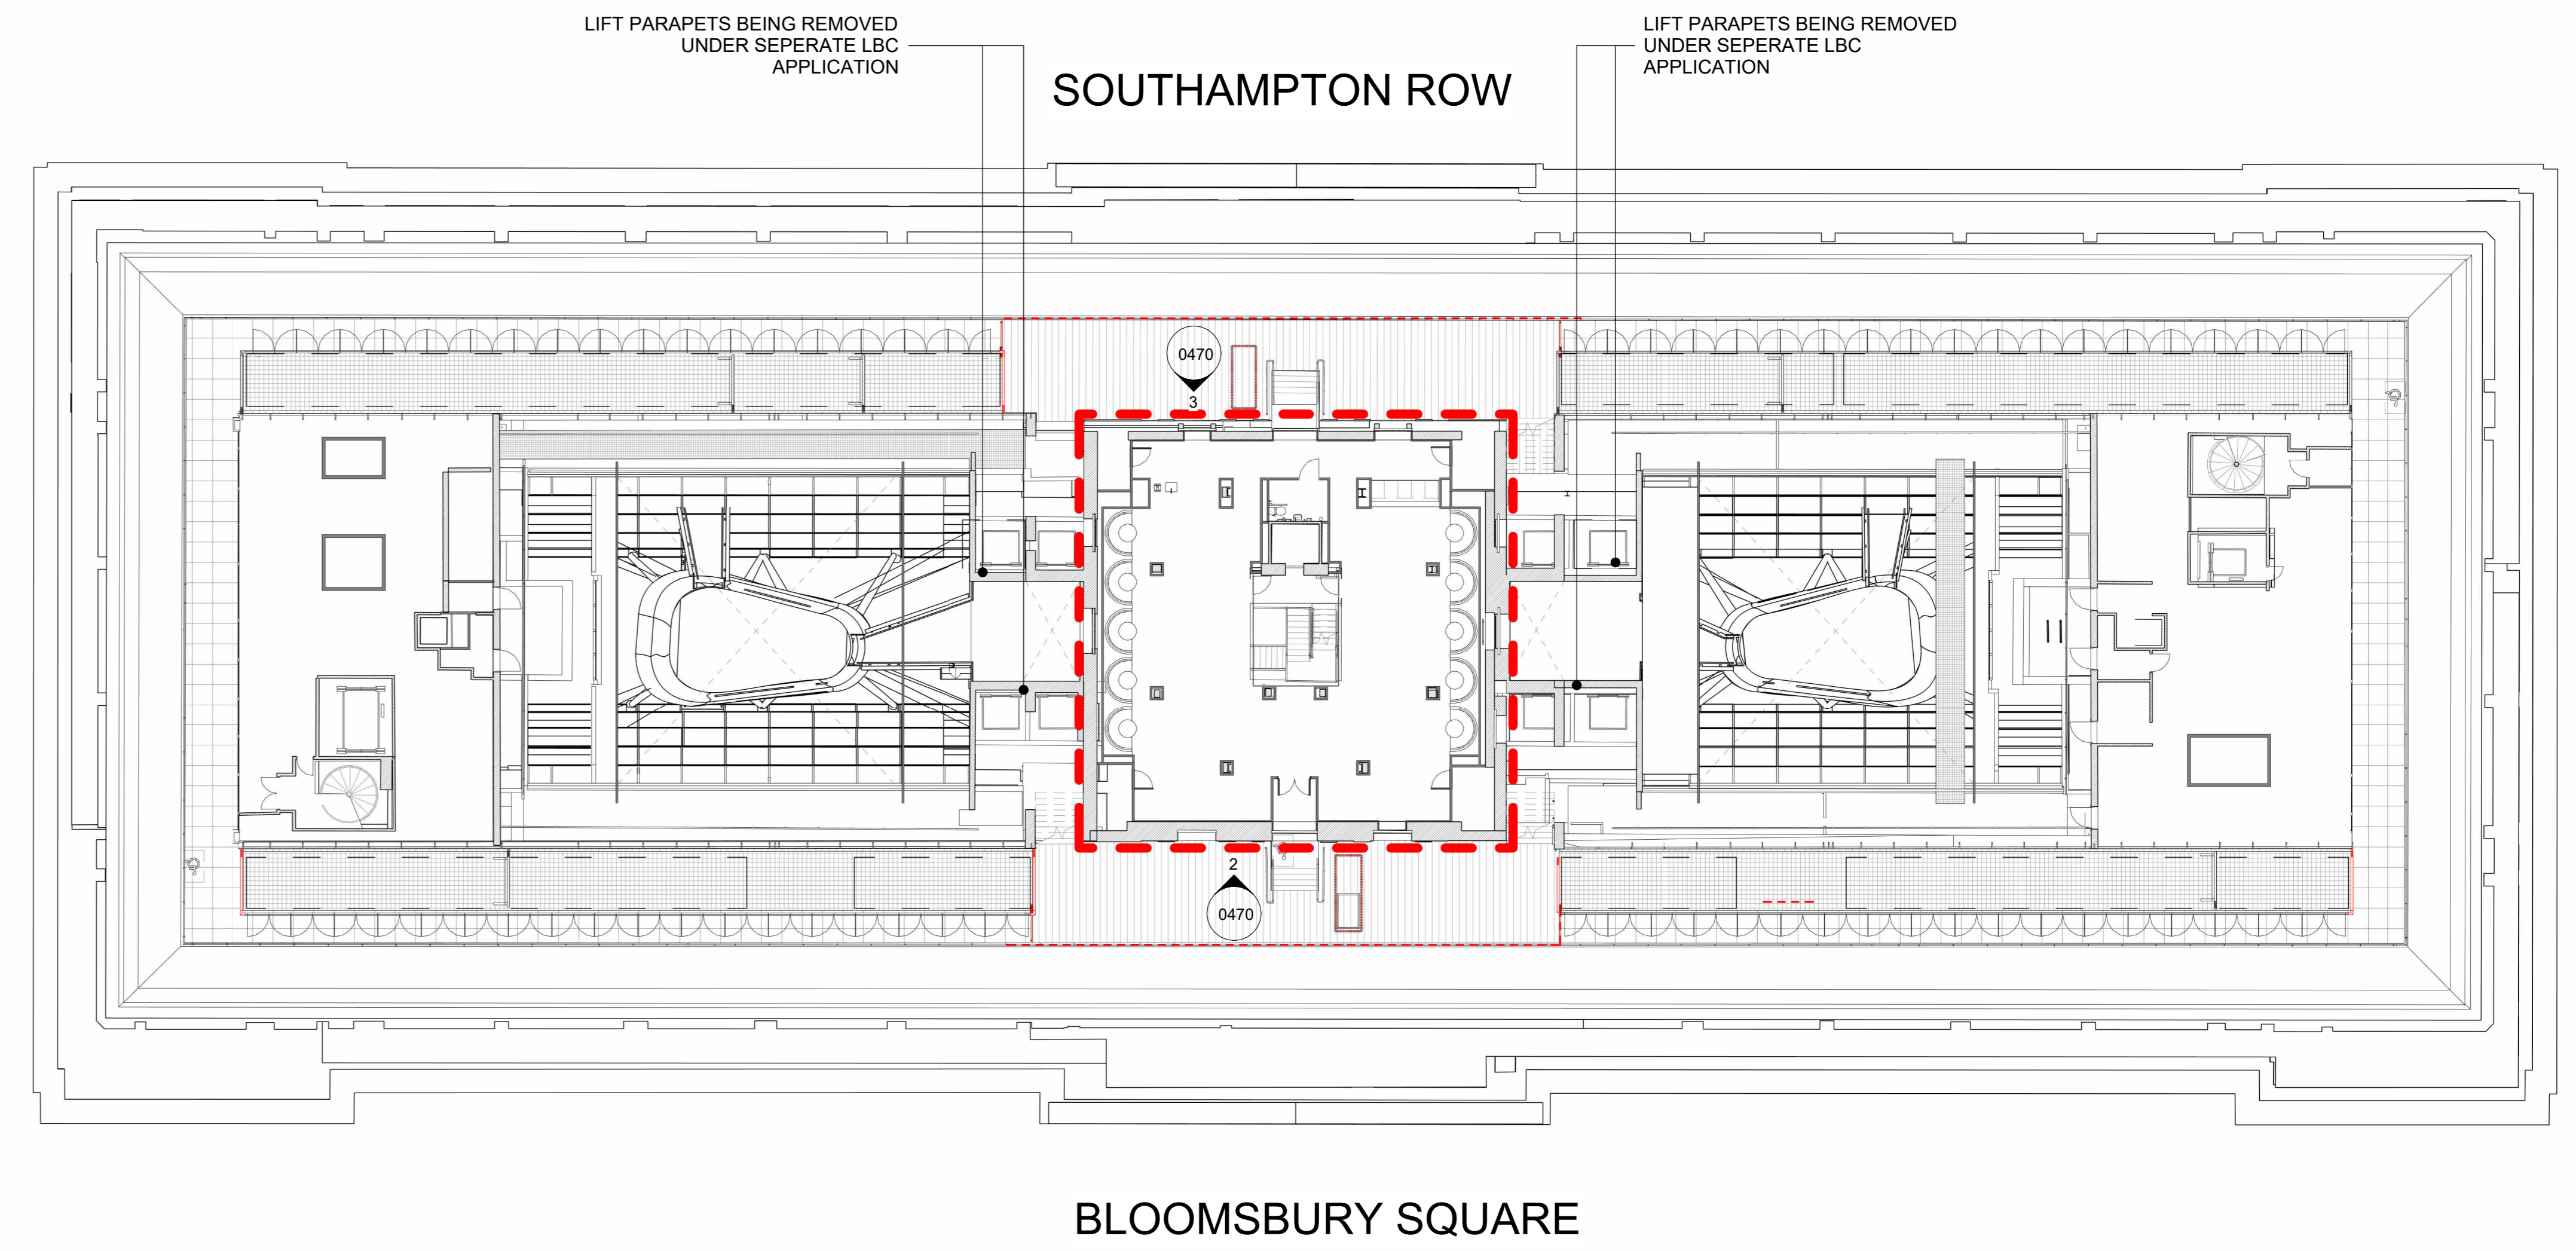

The copyright of this drawing is vested with Corstorphine & Wright Ltd and must not be copied or reproduced without the consent of the company.	P-01 AMENDMENT TO PLANNING DRAWINGS. IMAGES ADDED TO ISSUED DRAWINGS.	20.08.2023 DL ML
	EP-03 PLANNING	25.05.2023 DL ML
	Rev. Description	Date Draw. CHK

- WALL MOUNTED EXTERNAL LIGHTS
- AREA OF APPLICATION

Client: Oxford Victoria House Ltd.		Corstorphine & Wright	
Project: 21593 - Victoria House			
Drawing Title: Level 8 - External Lighting		London Studio 21-27 Lark's Court Street, Holborn, London, WC1N 3JL 020 7463 0520 corstorphinewright.com	
Drawing No: 21593-CWA-VH-08-DR-A-0470	Revision: P-01		
Drawn: DL	Checked: ML	Paper Size: A0	Scale: As indicated
Drawing Status: PLANNING		Date: 25/05/23	