


SOUTHAMPTON ROW
SOUTHAMPTON ROW

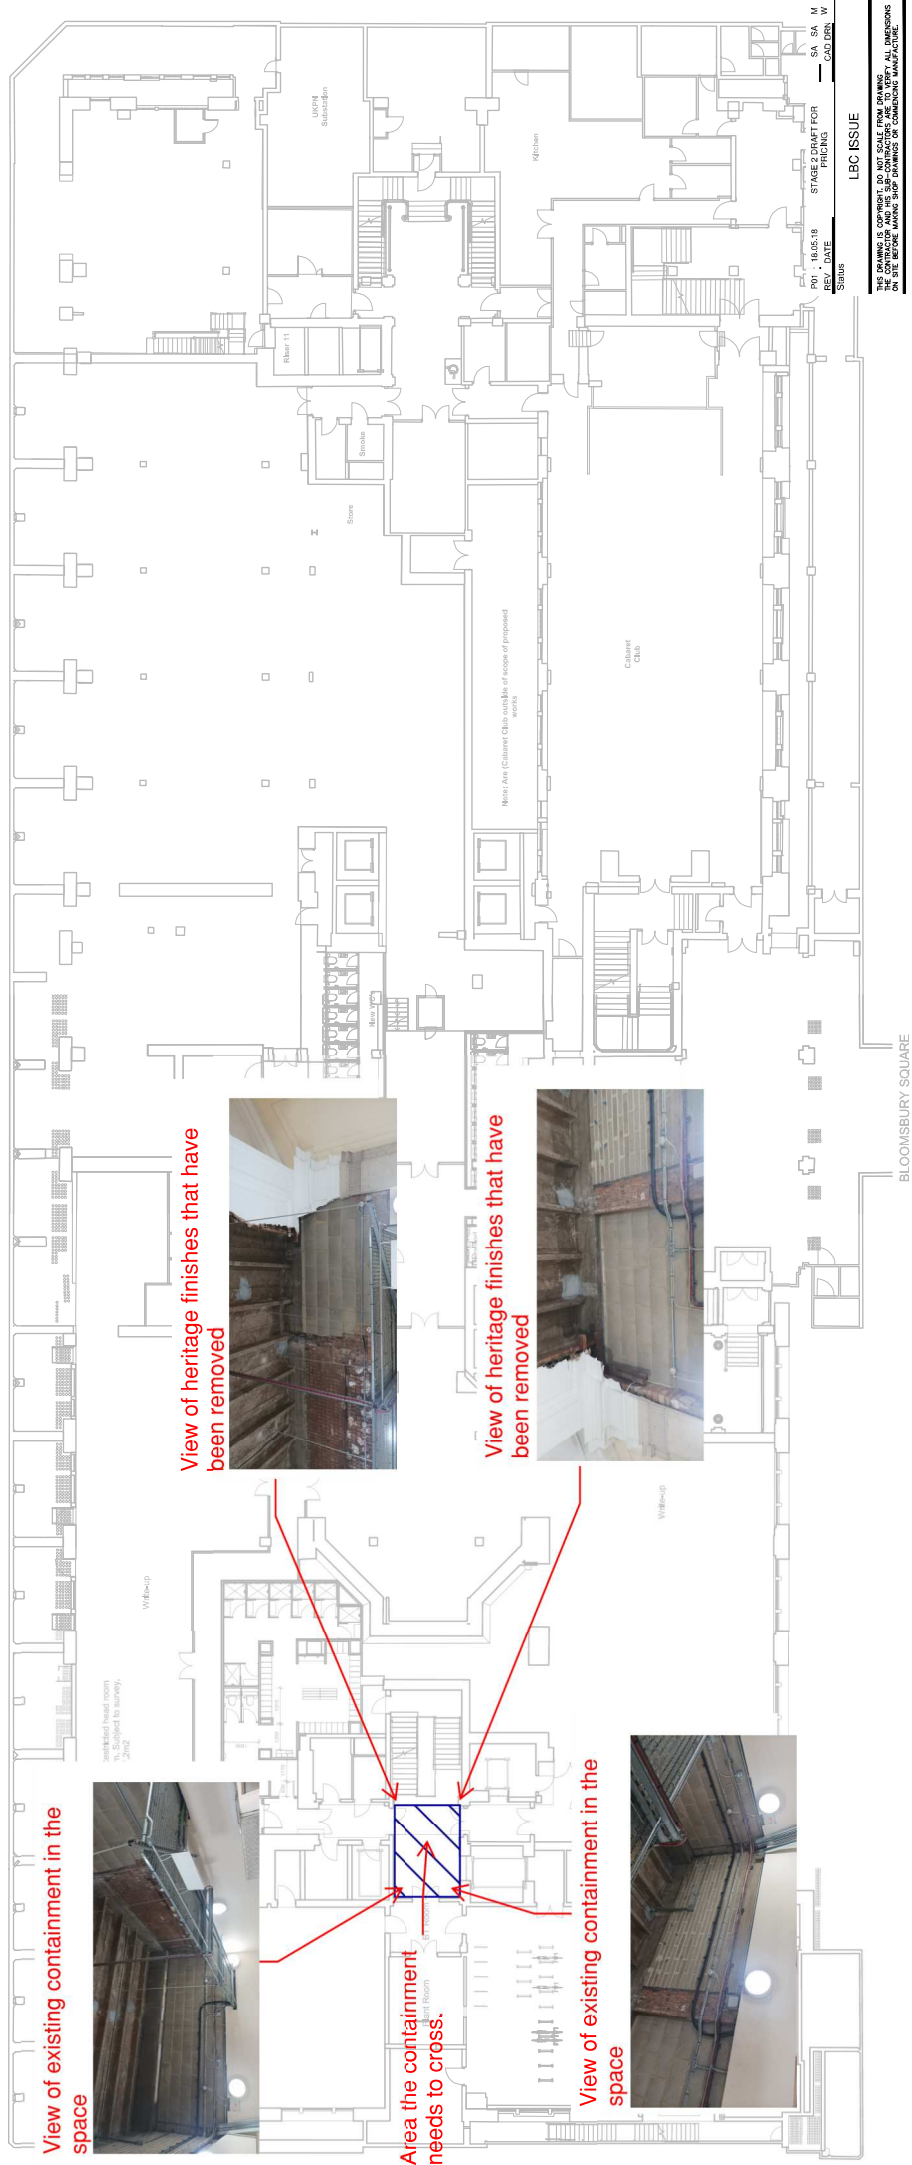

View of existing containment in the space



View of heritage finishes that have been removed



Area the containment needs to cross.

View of heritage finishes that have been removed



View of existing containment in the space



RD - 18.05.18
DATE
DRAWING
SHEET
S/A S/N V
CONTENTS

LBC ISSUE

KJ TAIT
ENGINEERS
11 New Park
London W1T 2PF
Tel: 020 7993 2600
Email: info@kjtaite.com

OXFORD VICTORIA HOUSE
DEVELOPMENT LIMITED, LONDON

ELECTRICAL SERVICES
LEVEL B1
CONTAINMENT FOR LBC APPROVAL

Drawn By (print)	SH	Checked By (Sign)	SM
CAD	SH	Date	22/05/2023
Project - Originator - Zone - Level - Type - RFB - Number - Status - Revision		Scale	NTS

L3221-KJT-XX-B1-DR-E-6202-S2-P01