
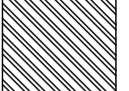
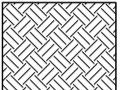



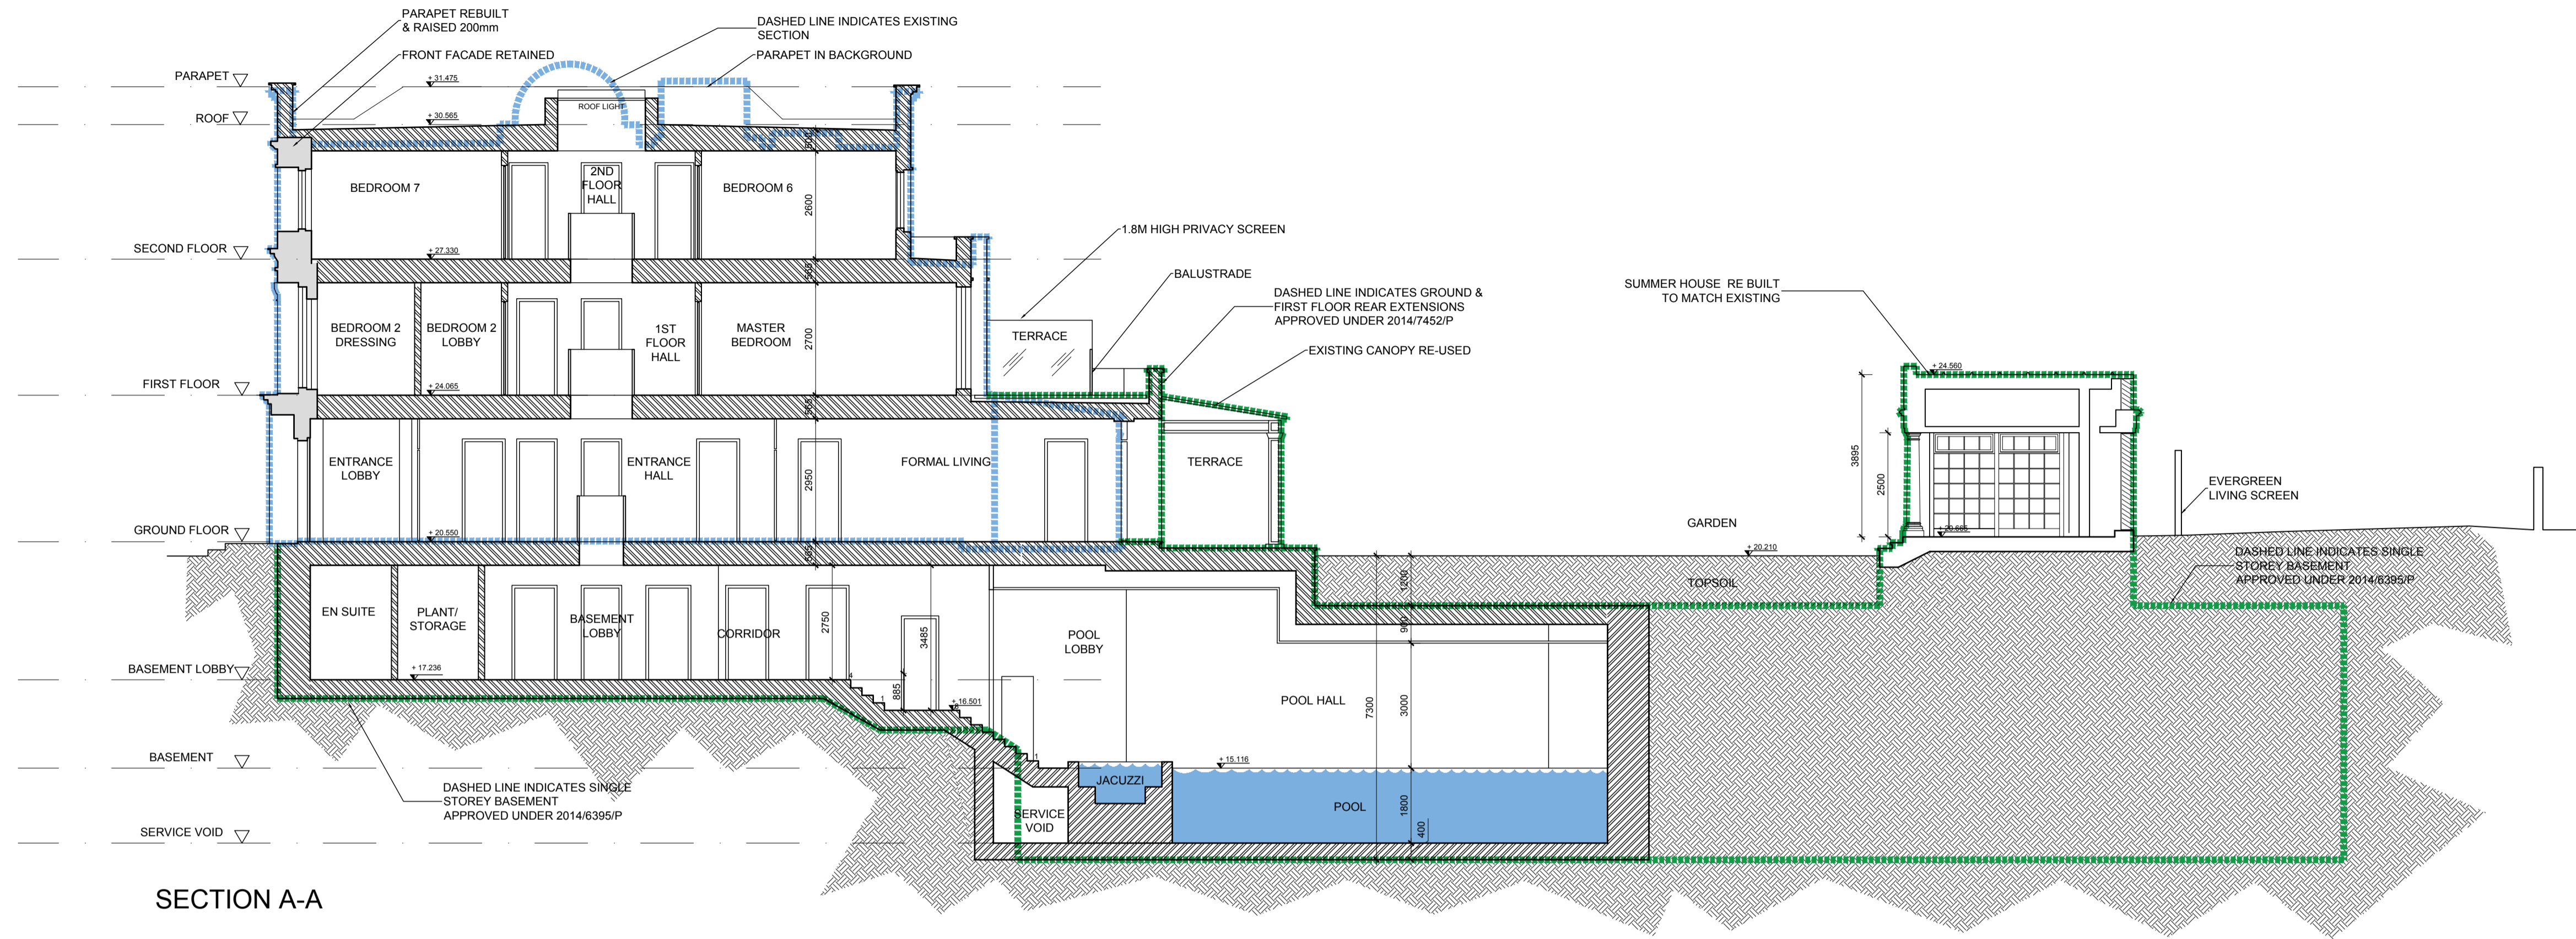



All dimensions are to be checked on site and any discrepancies, errors or omissions are to be reported to the architect prior to commencement of works.

KEY


-  EXISTING STRUCTURE
-  NEW STRUCTURE
-  TOP SOIL / EARTH
-  SITE BOUNDARY
-  EXISTING PLAN / FOOTPRINT
-  APPROVED PLAN / FOOTPRINT



SECTION A-A

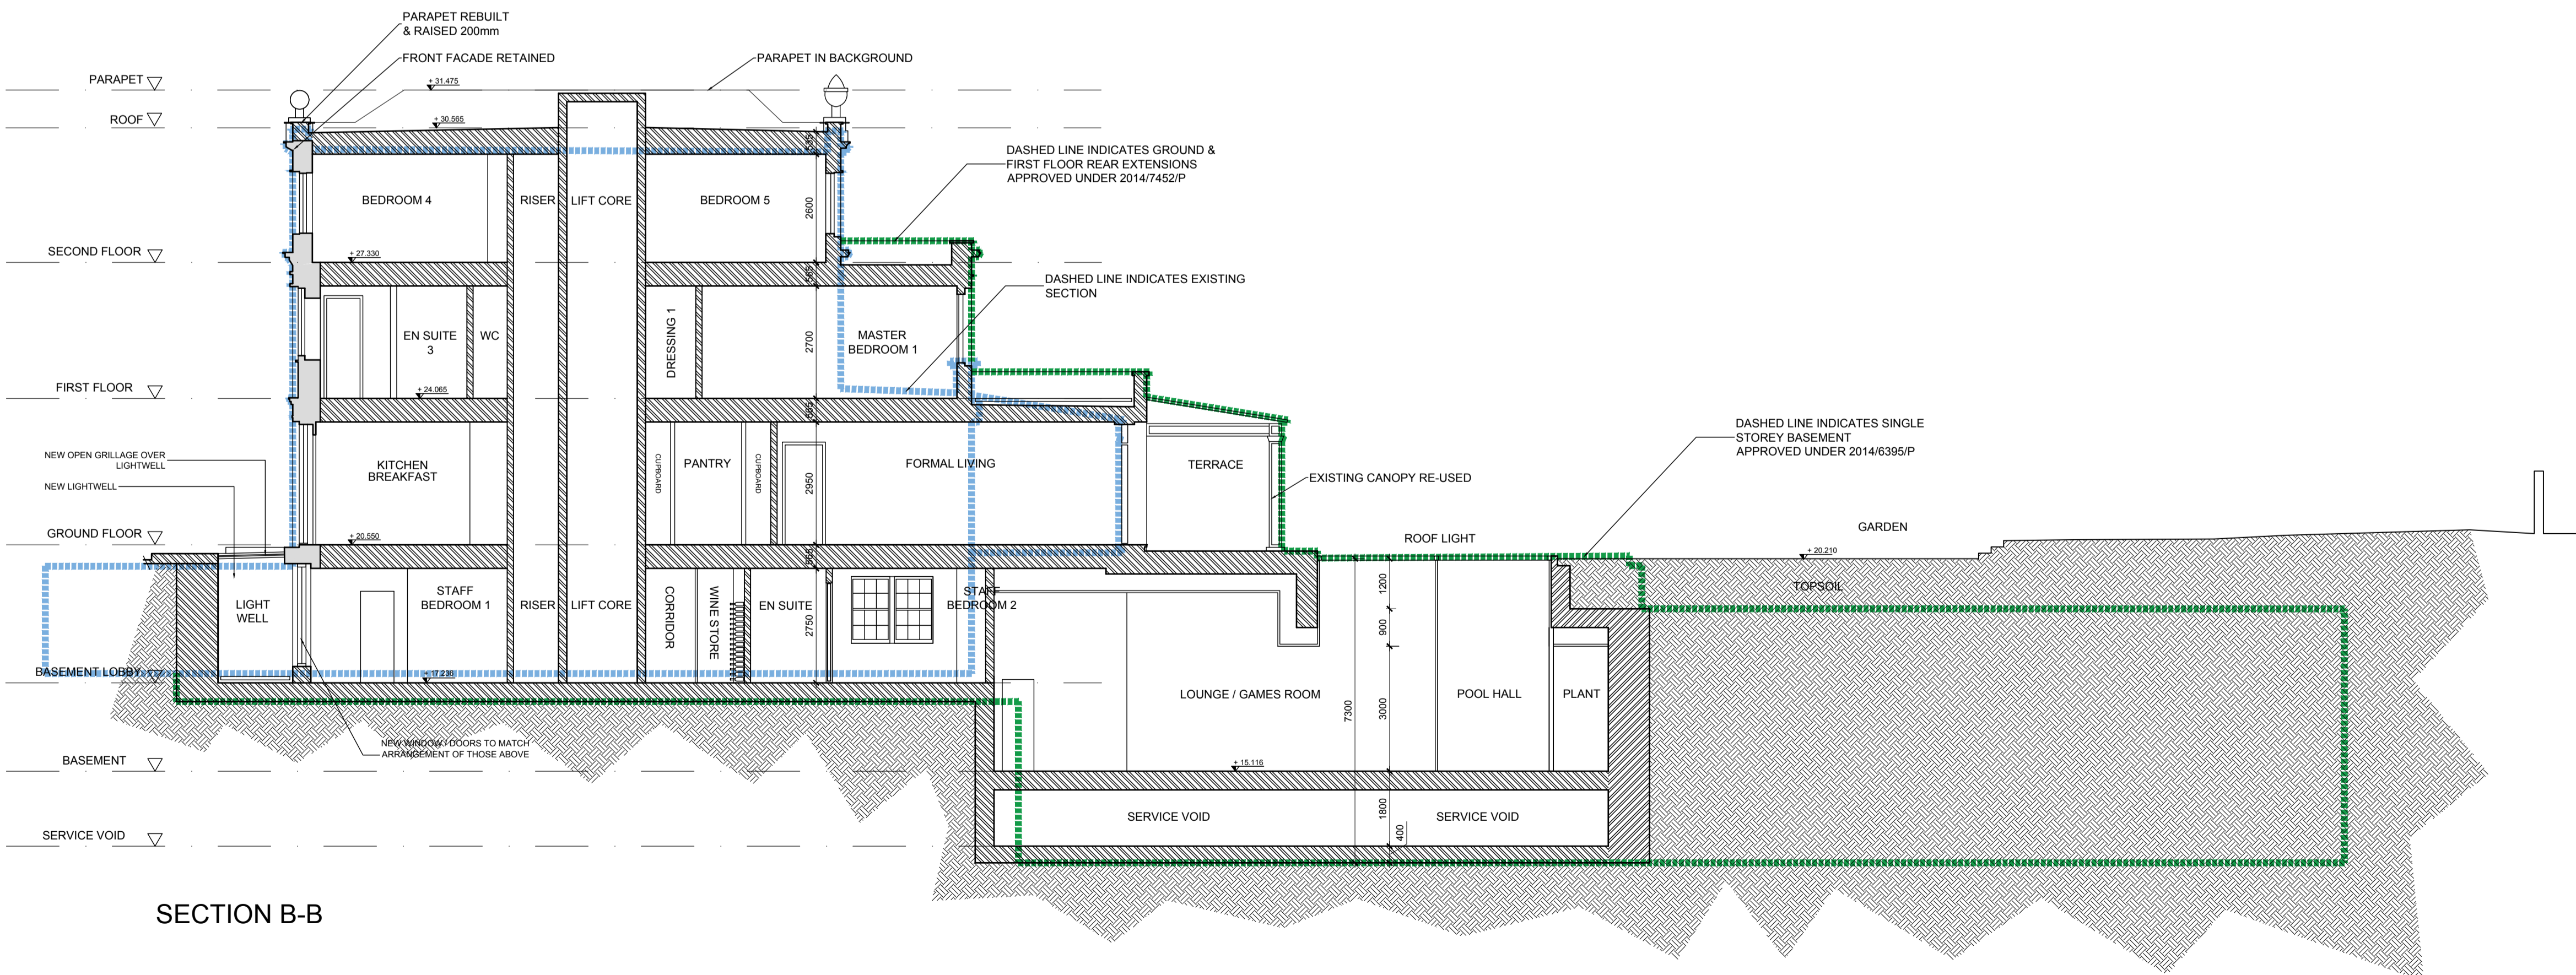

SECTION B-B

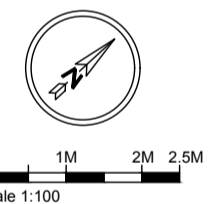

I D 10/1117 I AMENDED BASEMENT GA BASED ON LOCAL PLAN 43 BASEMENTS POLICY LA 1

Subject to detailed dimensional survey
 -Please note these drawings are based on existing drawings prepared by others. BB Partnership cannot be held responsible for any discrepancies and/or inaccuracy that may arise

SURVEY DRAWING PRODUCED BY 'LASER SURVEYS'

FOR PLANNING

BB PARTNERSHIP LTD
 CHARTERED ARCHITECTS

THE TRAFALGAR, 17, REMINGTON STREET, LONDON N1 8QH
 TEL . 020 7336 8555 FAX . 020 7336 8777
 e-mail . architect@bbpartnership.co.uk

client Brightwood Ltd.

project 46 Avenue Road NW8 6HS
 New Build House Behind Retained Facade Including New Basement

drawing PROPOSED SECTIONS AA & BB

date 29.04.13 scale 1:100 at A1 drawn by LA

drg.no.	FQM-106	rev.	A	B	C
			D		