


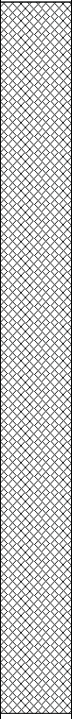
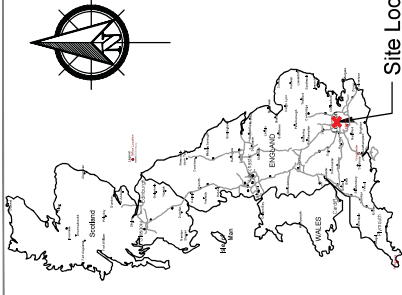
		Soils Limited Newton House, Cross Road, Tadworth KT20 5SR Tel: 01737 814221 Email: admin@soilslimited.co.uk			Trial Pit Log		Trial Pit No. TP101 Sheet 1 of 1			
Project Name: 28 Charlotte Street				Project No.: 18860		Method:		Hole Type TP		
Location: Camden						Plant:				
Client: Rodrigues Associates				Trial Pit Length: m		Trial Pit Width: m		Scale 1:25		
Dates: 07/12/2020				Level:		Co-ords:		Logged By TS		
Water Strike	Samples & In Situ Testing			Depth (m)	Level (mAOD)	Legend	Stratum Description			
	Depth	Type	Results							
	0.50	D		2.00			Light greyish brown clayey gravelly SAND. Gravel is fine to coarse, angular to subrounded, brick, flint, glass, metal. Rare cobbles of brick MADE GROUND	1		
	1.00	D								
	1.50	D								
	2.00	D								
	2.50	D		4.00			Dark greyish brown clayey gravelly SAND. Gravel is fine to coarse, angular to subrounded, brick, flint, glass, metal. Rare cobbles of brick MADE GROUND	2		
	3.00	D								
	4.00	B D								
							End of Pit at 4.000m	4		
								5		
General Remarks:								Sample Type D: Disturbed B: Bulk J: Jar W: Water		
Groundwater Remarks:										

		Soils Limited Newton House, Cross Road, Tadworth KT20 5SR Tel: 01737 814221 Email: admin@soilslimited.co.uk			Trial Pit Log		Trial Pit No. TP102 Sheet 1 of 1	
Project Name: 28 Charlotte Street				Project No.: 18860		Method:		Hole Type TP
Location: Camden						Plant:		
Client: Rodrigues Associates				Trial Pit Length: m		Trial Pit Width: m		Scale 1:25
Dates: 07/12/2020				Level:		Co-ords:		Logged By TS
Water Strike	Samples & In Situ Testing			Depth (m)	Level (mAOD)	Legend	Stratum Description	
	Depth	Type	Results					
	0.50	D					Dark greyish brown clayey gravelly SAND. Gravel is fine to coarse, angular to subrounded, brick, flint, glass, metal. Rare cobbles of brick MADE GROUND	
	1.00	D						
	1.50	D						
	2.00	D						
	2.50	B D		2.50				
						End of Pit at 2.500m		
General Remarks:								Sample Type D: Disturbed B: Bulk J: Jar W: Water
Groundwater Remarks:								

Trial Hole



Site Location

LEGEND	
WATER PIPE	Concrete
DRAINAGE	Gravel
TELECOM CABLE	Clay
GAS PIPE	Gravel
ELECTRIC CABLE	Gravel
UNKNOWN SERVICE	Gravel
WARNING TAPE	Gravel
FIBRE OPTIC	Gravel
CONCRETE	Gravel
DIMENSION (mm)	Gravel

soils
LIMITED

Web: soilslimited.co.uk Tel: 01662 873330 Email: admin@soilslimited.co.uk


Client: RODRIGUESASSOCIATES

Title: Foundation Exposure

Project:
28 Charlotte Street, Camden

Scale	Sheet Size:	Sheet Number:	Date:
1:20	A3	1 of 4	11.12.2020
Project Number:	Rev.	Excavated By:	Drawn By:
18860	1:0	UND	UND
		UND	DVT


TP101 (Cross Section X)

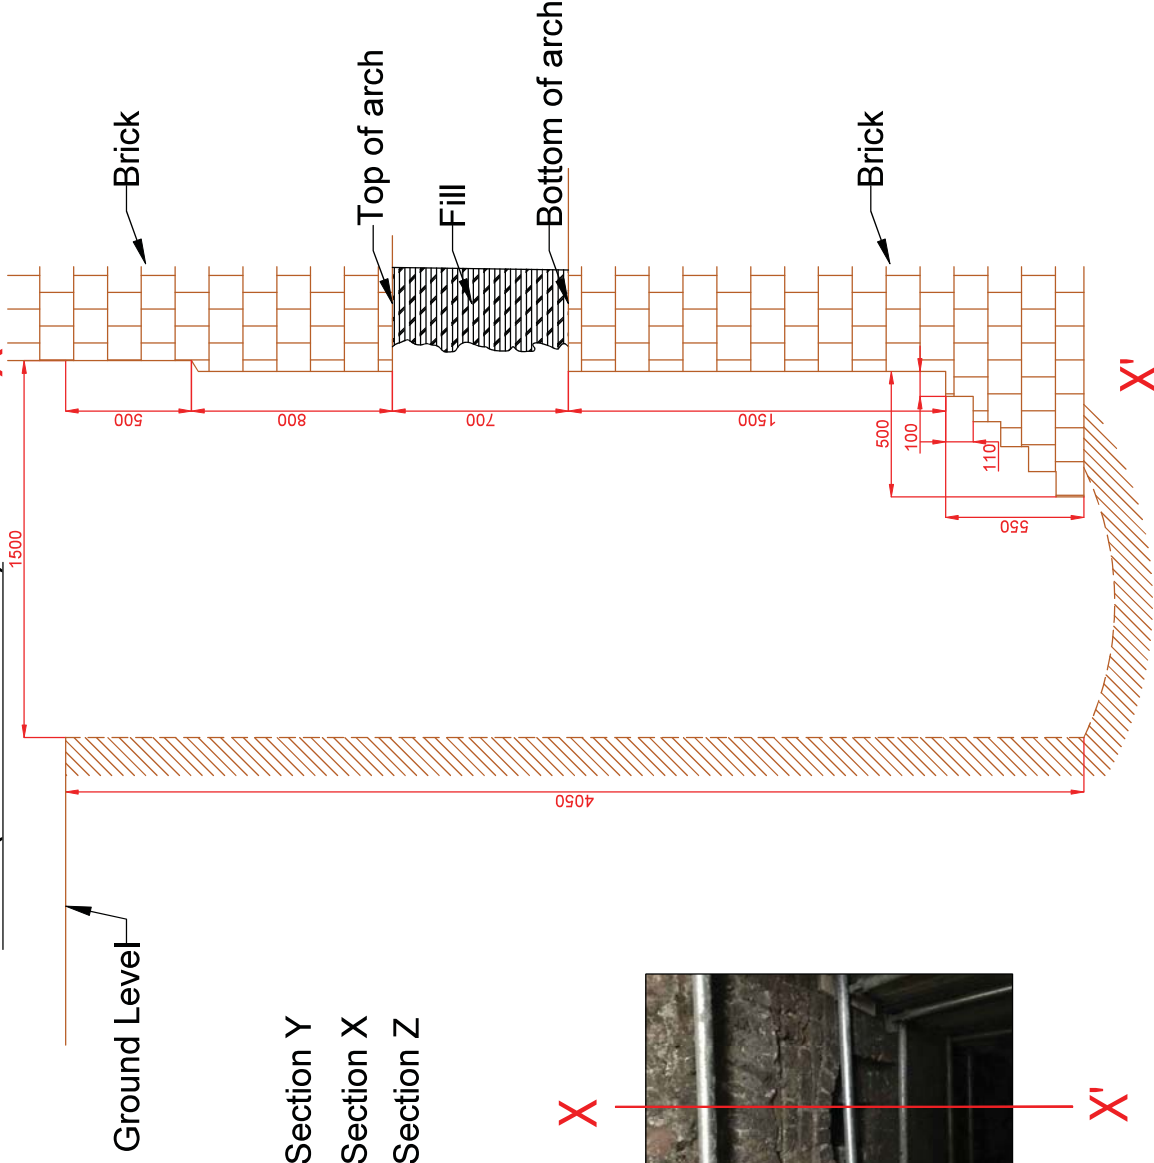


All dimensions are in mm



Section Y
Section X
Section Z

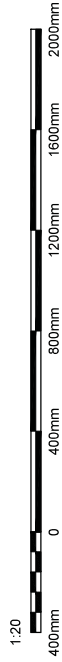

Trial Hole

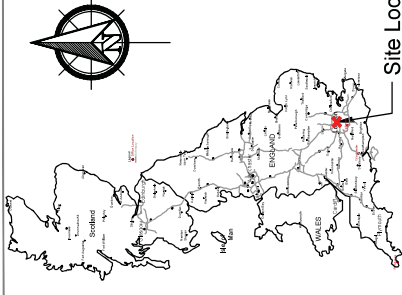

Site Location

LEGEND	
WATER PIPE	Water Shaded
DRAINAGE	Drainage
TELECOM CABLE	Telecom
GAS PIPE	Gas
ELECTRIC CABLE	Electric
UNKNOWN SERVICE	Unknown
WARNING TAPE	Warning
FIBRE OPTIC	Fibre
CONCRETE	Concrete
DIMENSION (mm)	Dimension

soils
LIMITED

Web: soilslimited.co.uk Tel: 01962 873330 Email: admin@soilslimited.co.uk


Client: RODRIGUESASSOCIATES

Title: Foundation Exposure

Project:
28 Charlotte Street, Camden

Scale	Sheet Size	Sheet Number	Date
1:20	A3	2 of 4	11.12.2020
Project Number	Rev	Excavated By	Drawn By
18860	1:0	UND	UND
		UND	DVT

TP101 (Cross Section Y)

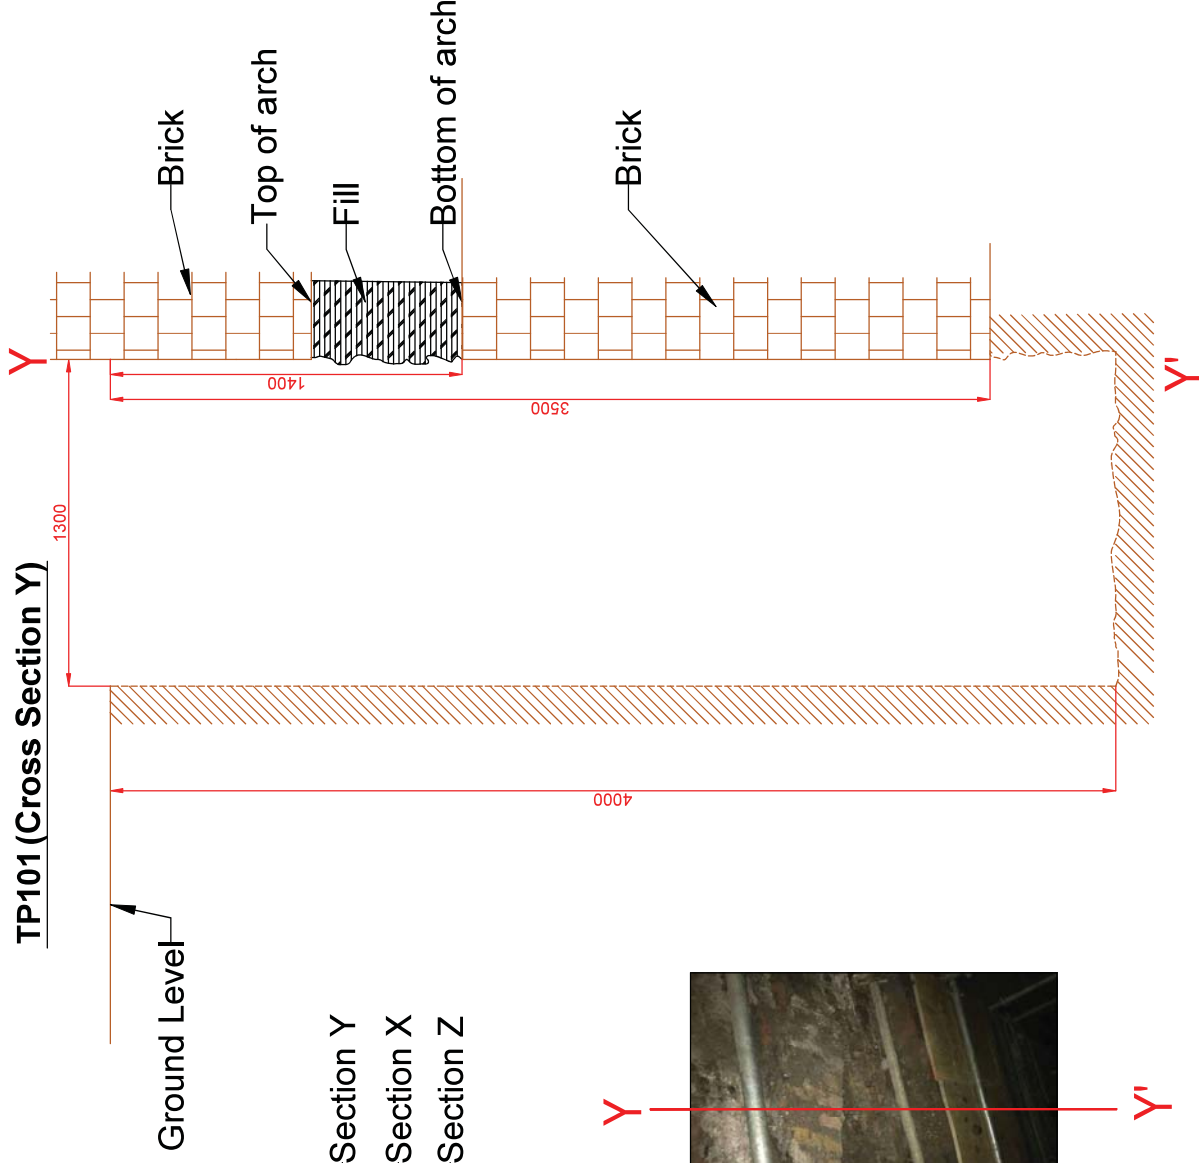


All dimensions are in mm

1:20



Trial Hole

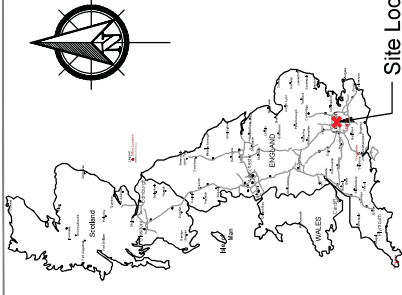

LEGEND	
WATER PIPE	Concrete
DRAINAGE	Clay
TELECOM CABLE	Steel
GAS PIPE	Unknown
ELECTRIC CABLE	Warning Tape
UNKNOWN SERVICE	Fibre Optic
WARNING TAPE	Concrete
FIBRE OPTIC	Dimension (mm)
CONCRETE	


soils
LIMITED
Web: soilslimited.co.uk Tel: 01632 873330 Email: admin@soilslimited.co.uk

Client:	RODRIGUESASSOCIATES
Title:	Foundation Exposure



Project:	28 Charlotte Street, Camden
----------	-----------------------------

Scale	Sheet Size	Sheet Number	Date
1:20	A3	3 of 4	11.12.2020
Project Number:	Rev.	Excavated By:	Drawn By:
18860	1:0	UND	UND
			DVT

TP101 (Cross Section Z)

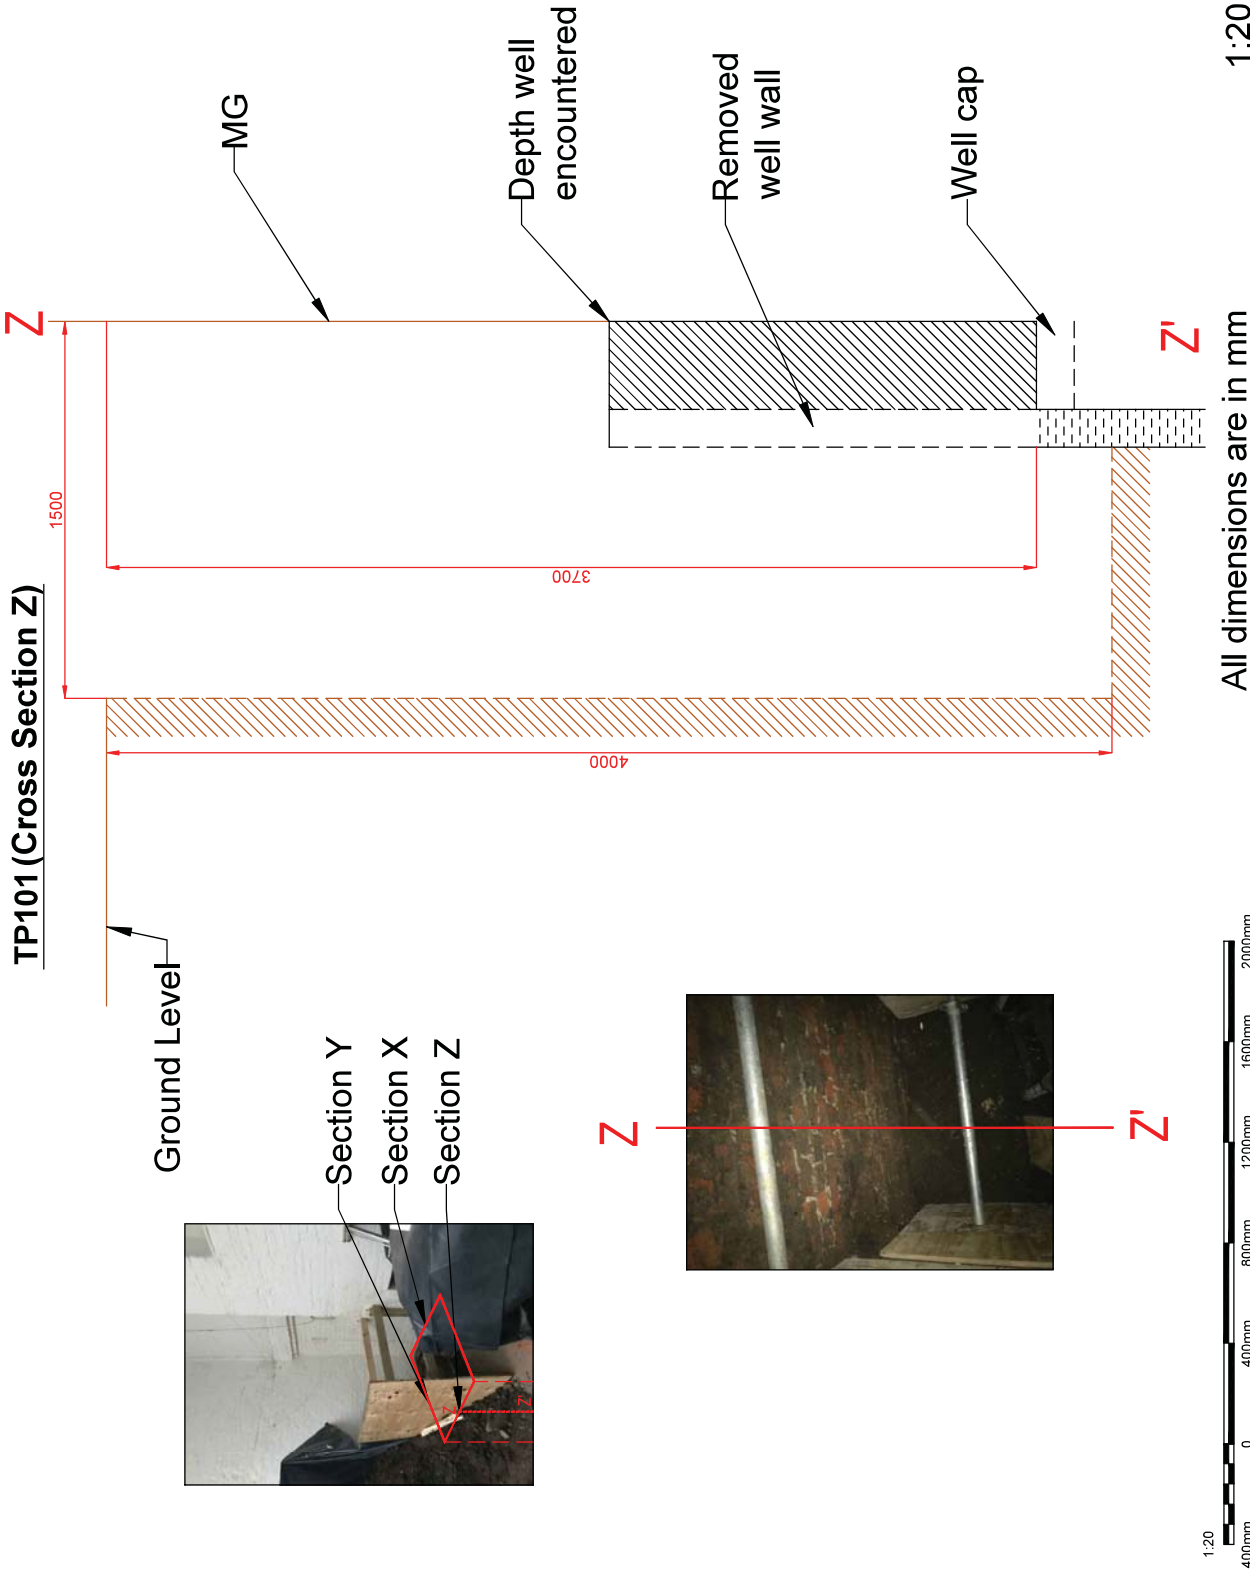

Trial Hole

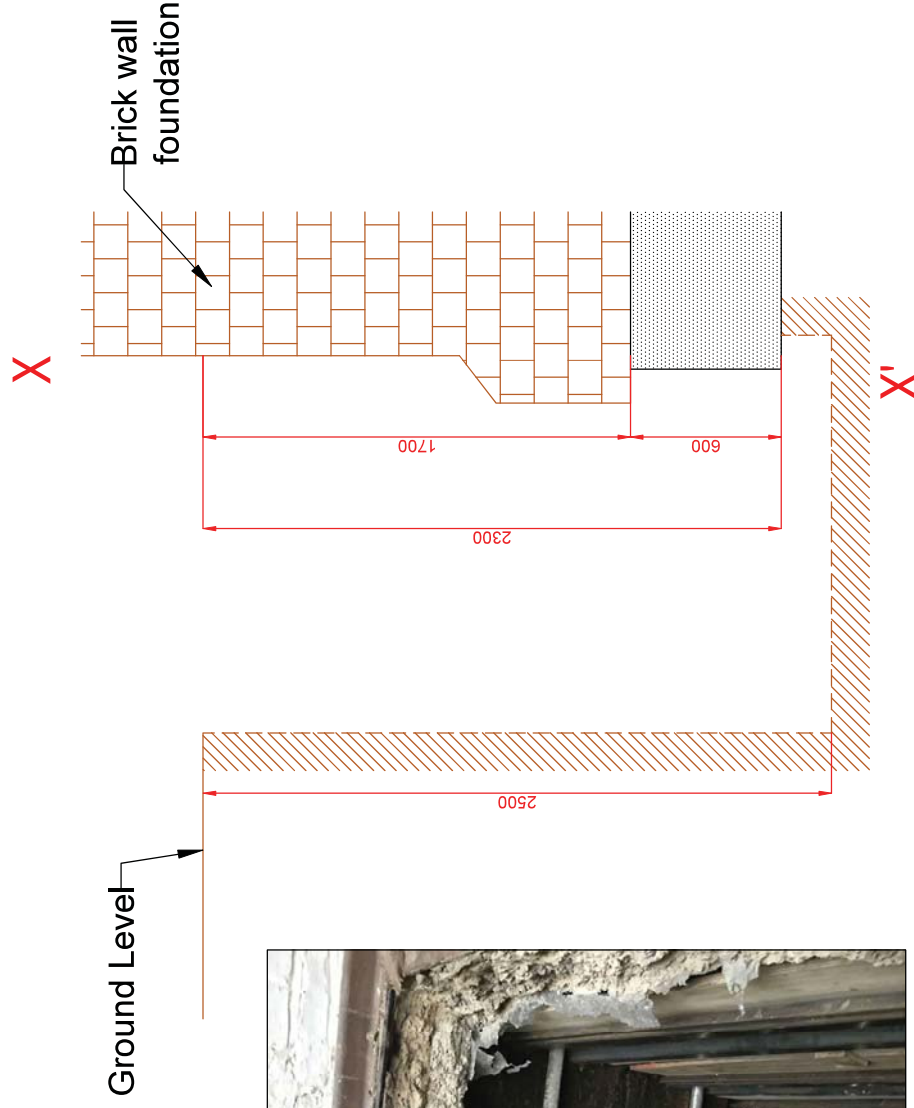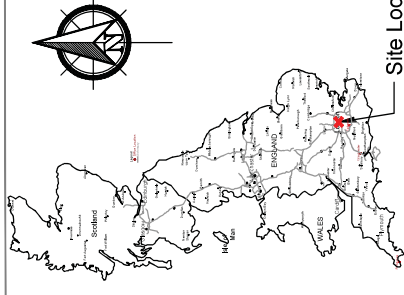

1:20


Scale 1:20	Sheet Size: A3	Sheet Number: 4 of 4	Date: 11.12.2020
Project Number: 18860	Rev: 1:0	Excavated By: UND	Drawn By: UND DVT

L I M I T E D
Web: soilslimited.co.uk Tel: 01962 673330 Email: admin@soilslimited.co.uk

Client:	RODRIGUESASSOCIATES
Title:	Foundation Exposure

Project:
28 Charlotte Street, Camden

Client: Hammond & Hammond Ltd	Scale: NTS	Sheet No: 1 of 1	Date: 04.01.16
Location: 28 Charlotte Street, London W1T 2NA	Job No: 6262	Trial Pit No: 1	Weather: Internal
Excavation Method: Hand tools		Drawn by: JD	Checked by: JH

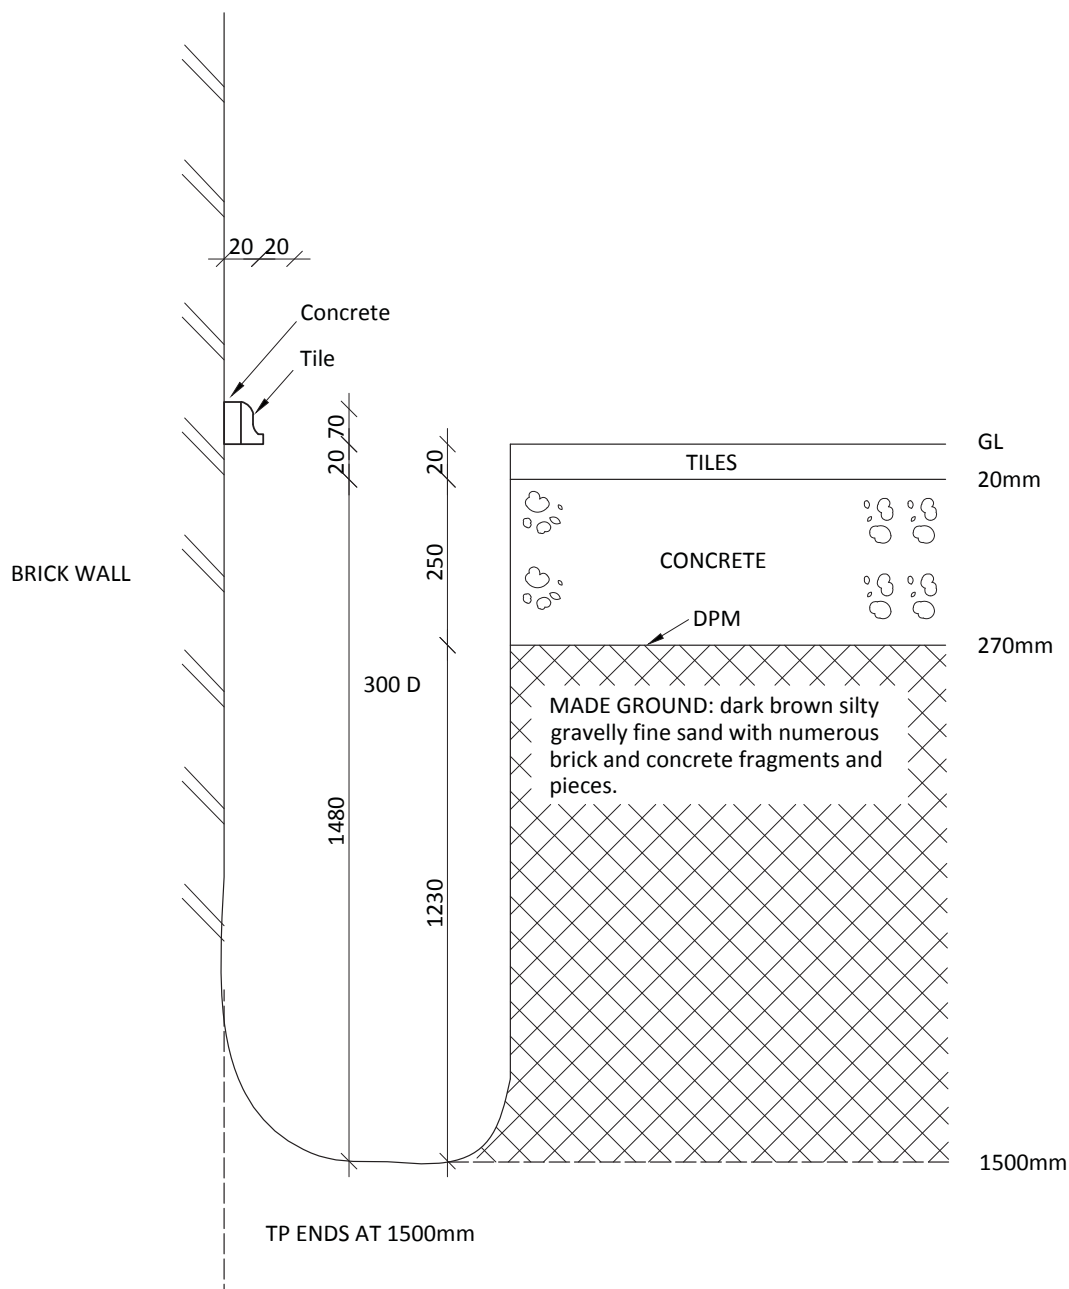


Remarks:

Key:

D Small disturbed sample

Client: Hammond & Hammond Ltd	Scale: NTS	Sheet No: 1 of 1	Date: 04.01.16
Location: 28 Charlotte Street, London W1T 2NA	Job No: 6262	Trial Pit No: 2	Weather: Internal
Excavation Method: Hand tools		Drawn by: JD	Checked by: JH

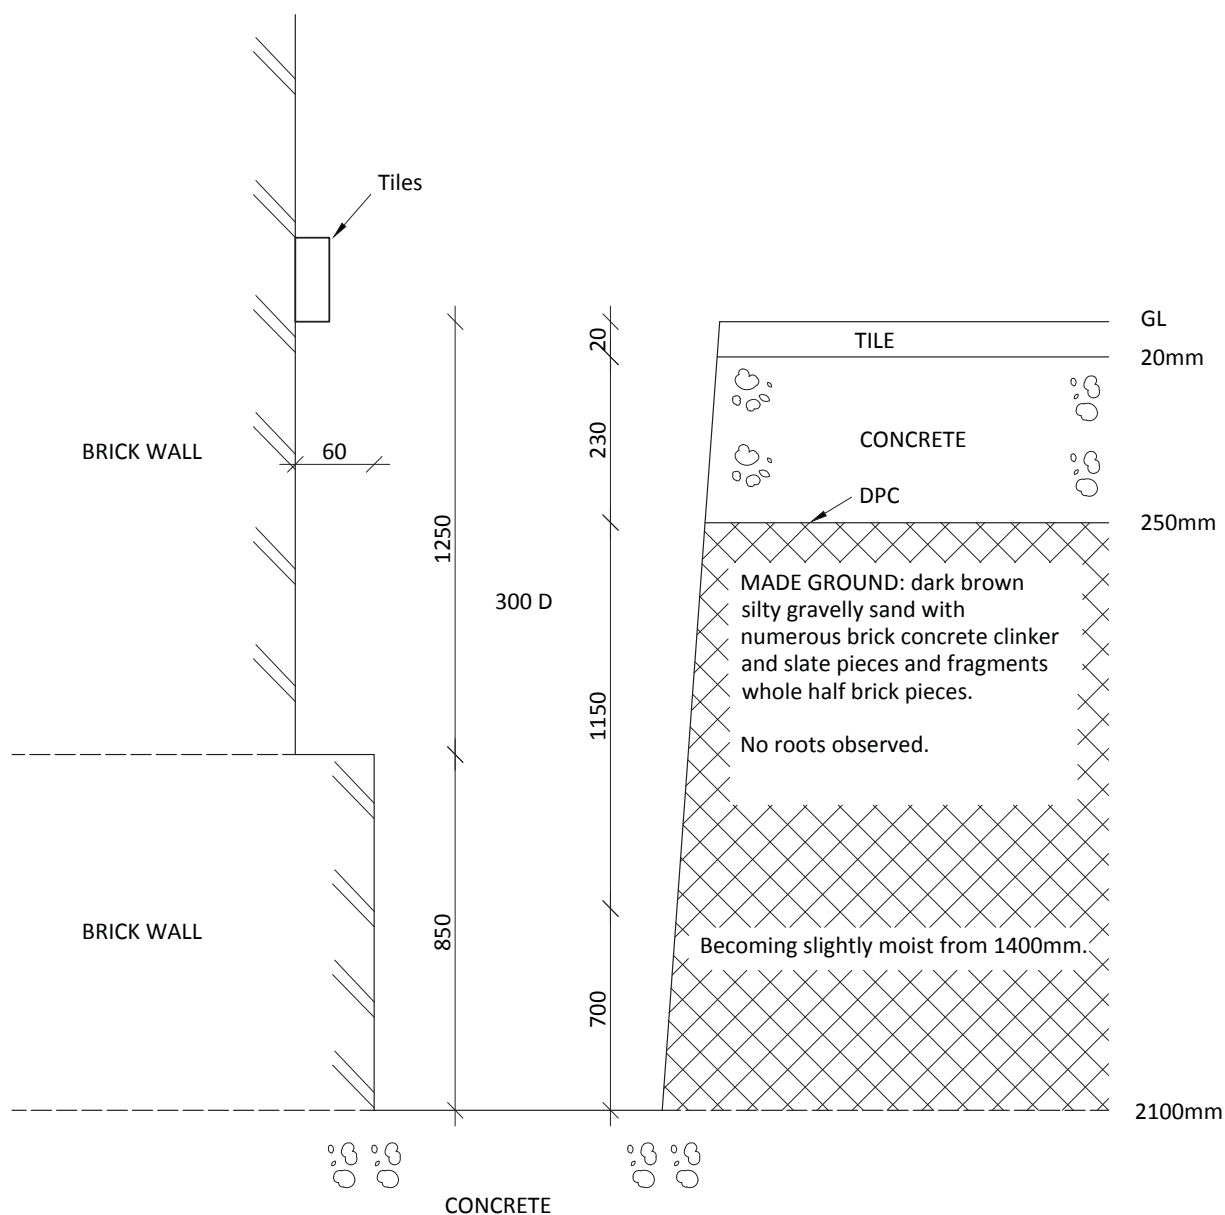

TRIAL PIT ENDS AT 2100mm
UNABLE TO LOCATE U/S.

Remarks:	Key:
-----------------	-------------