
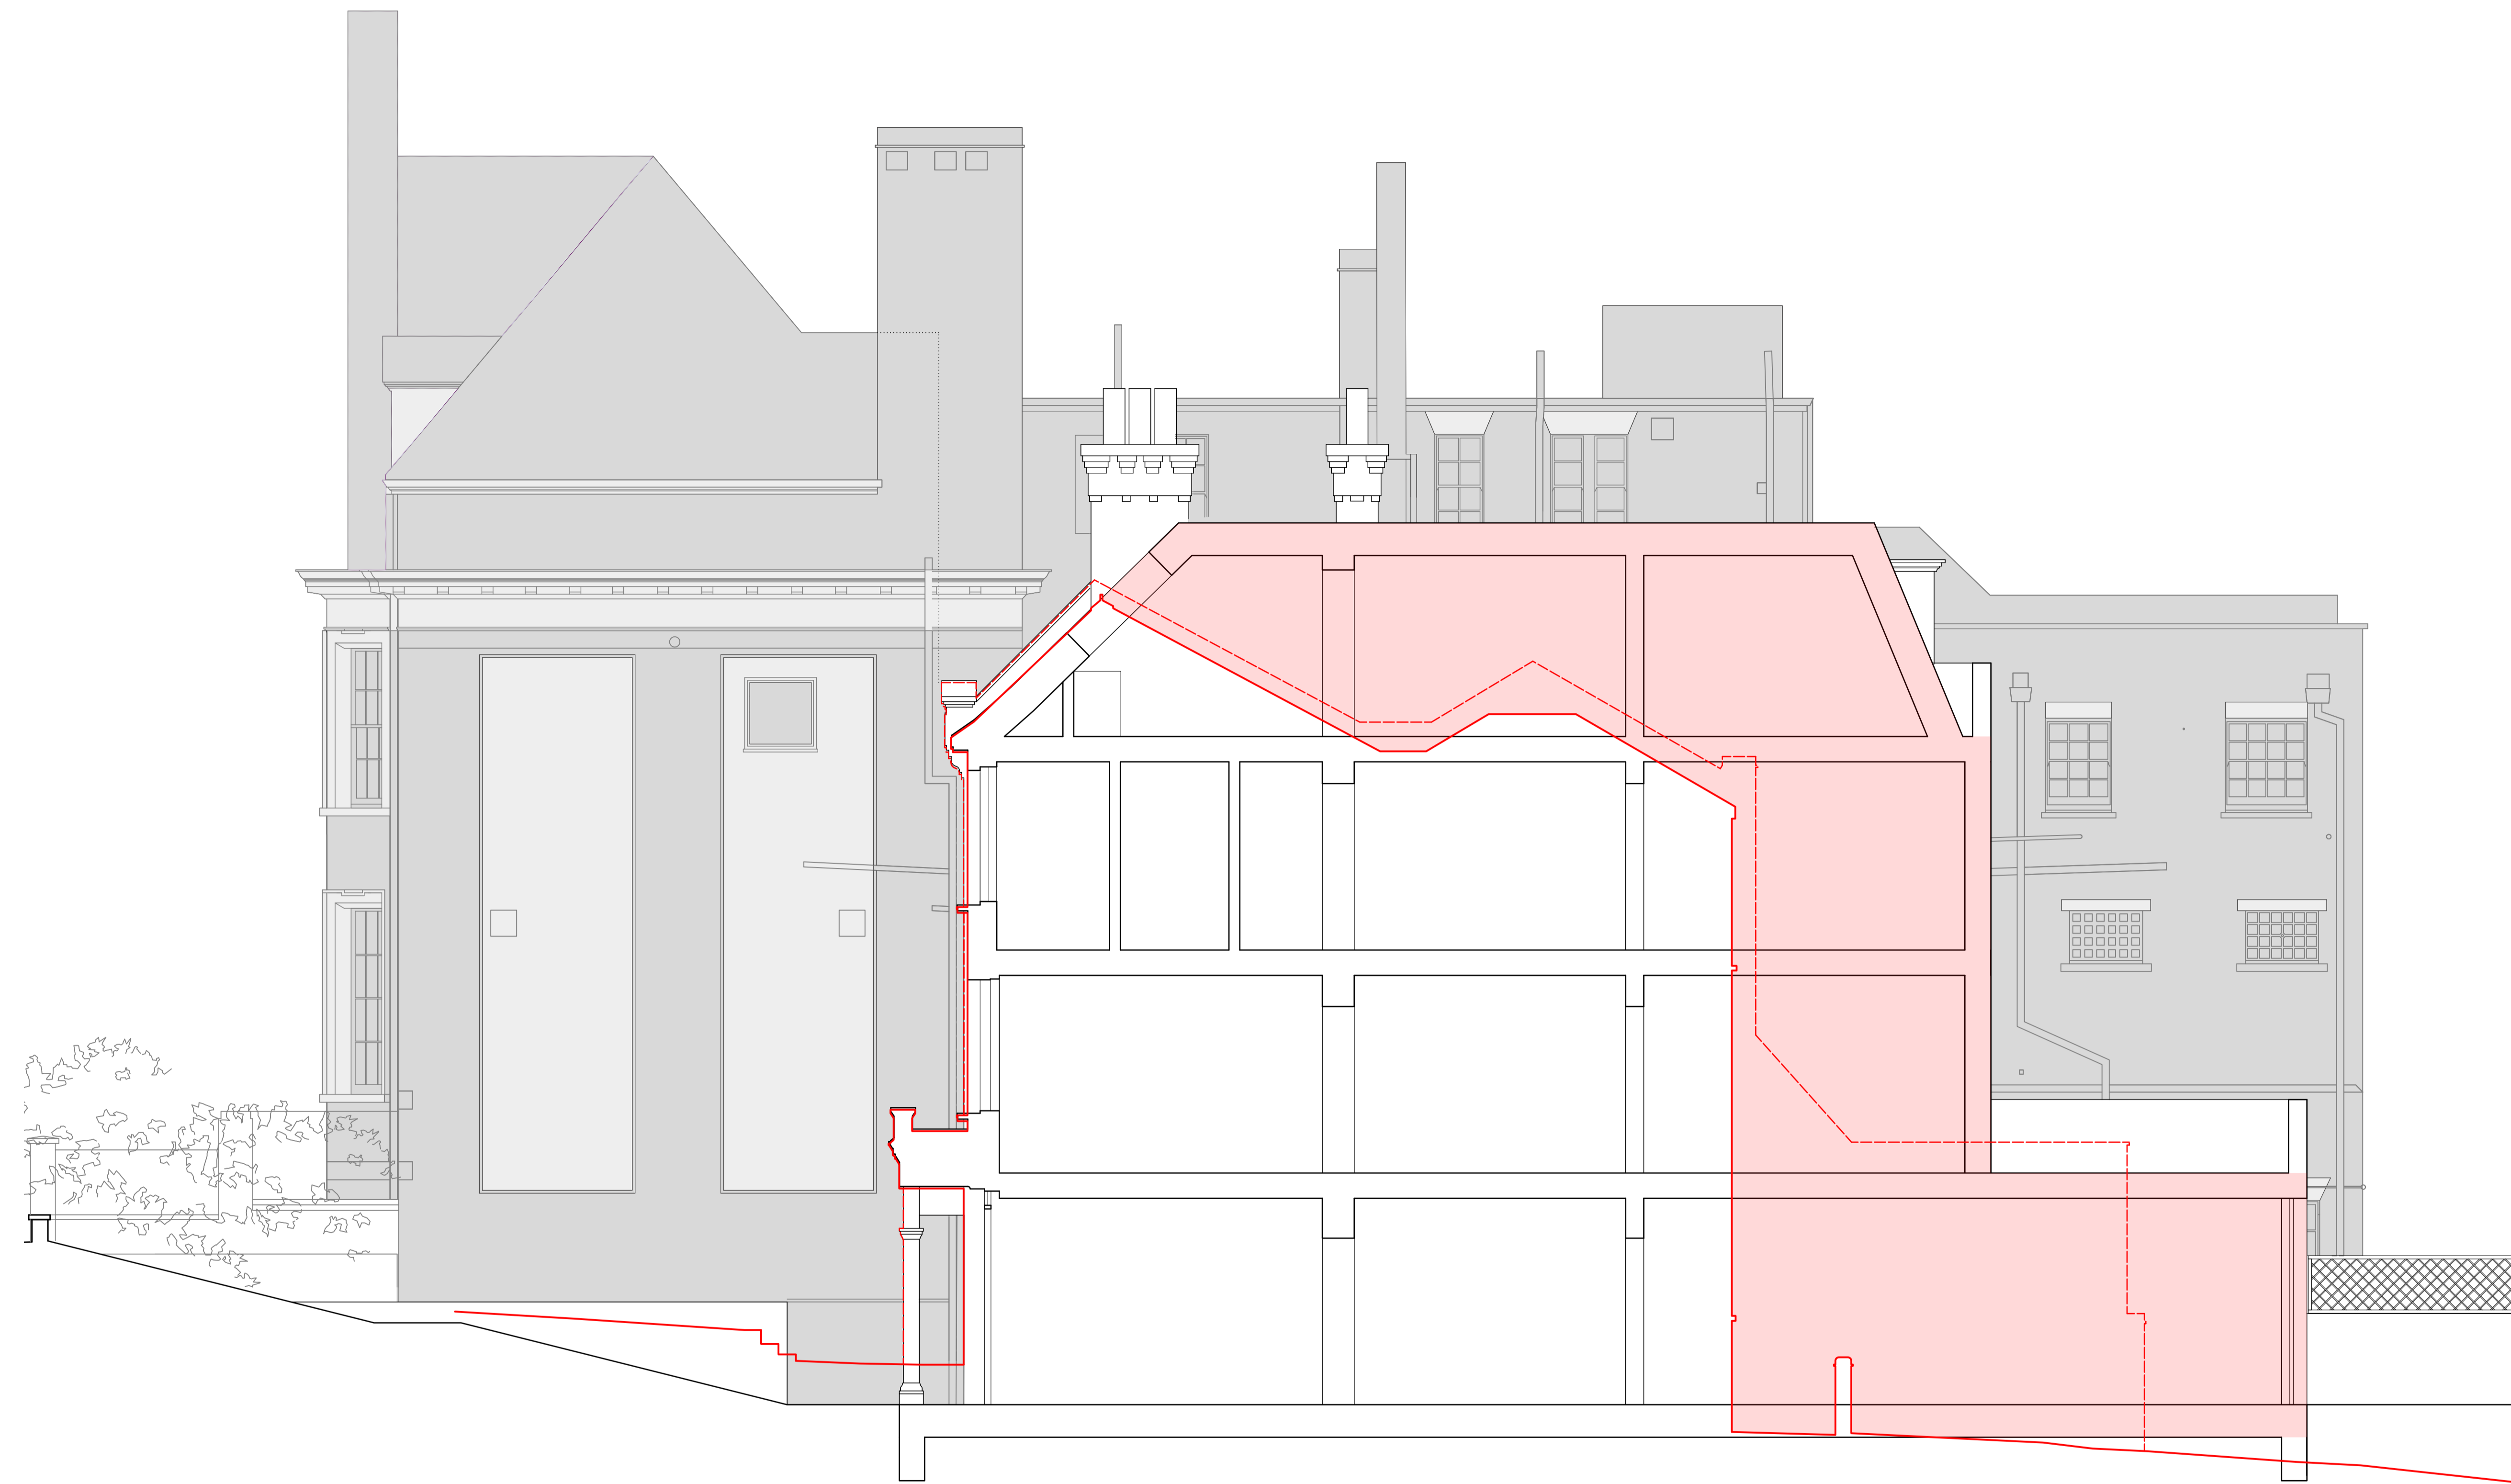


Important note

All dimensions in millimetres. Where dimensions are not given, drawings must not be scaled and the matter referred back to Charlton Brown Architects.

All dimensions and conditions are to be checked on site by the contractor prior to preparing drawings or commencing any work. The contractor is responsible for checking that there is no conflict between site dimensions and drawn dimensions.

In the event of any detail or dimensional conflict between Charlton Brown Architects drawings, the matter must be referred back to Charlton Brown Architects for clarification

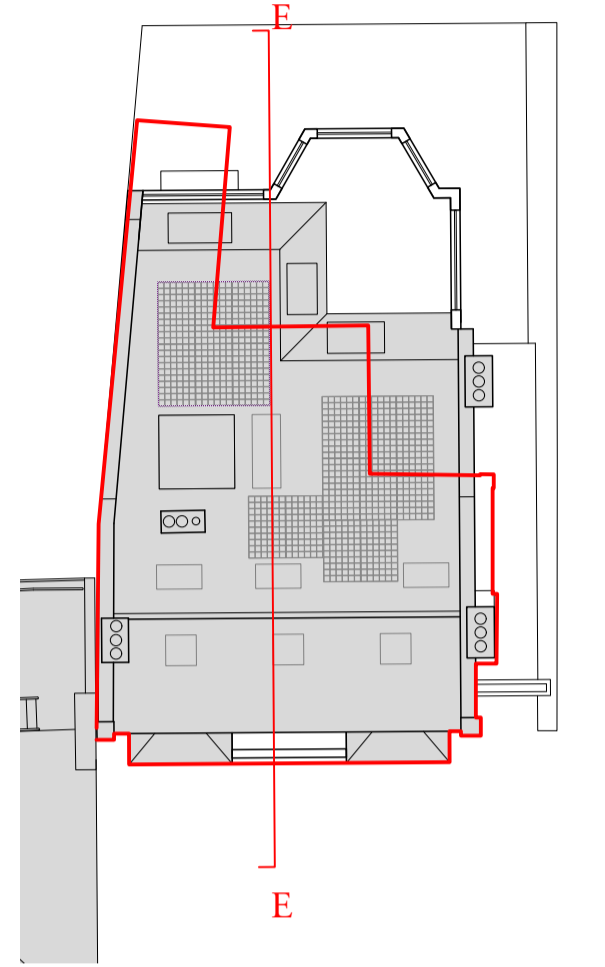

2 Section EE
Scale: 1:50



- KEY**
- Existing Building Outline
 - Existing Building Section
 - Additional floor space

Rev	Date	Details	By

**Charlton Brown
Architecture & Interiors**

The Belvedere, 2 Back Lane, Hampstead, London, NW3 1HL
 Telephone +44(0)20 7794 1234
 Email office@charltonbrown.com
 Website www.charltonbrown.com

Client
SIMAT Properties

Project
26 Rosslyn Hill

Drawing Title
Proposed Section EE - Comparison

Date	Drawn	Checked
14/09/2022	TG	SI

Scale
1:50 @ A1/ 1:100 @ A3

Issue Status
PLANNING

Project Number	Drawing Number	Revision
21040	PL-00-206	