


PROPOSED PLAN

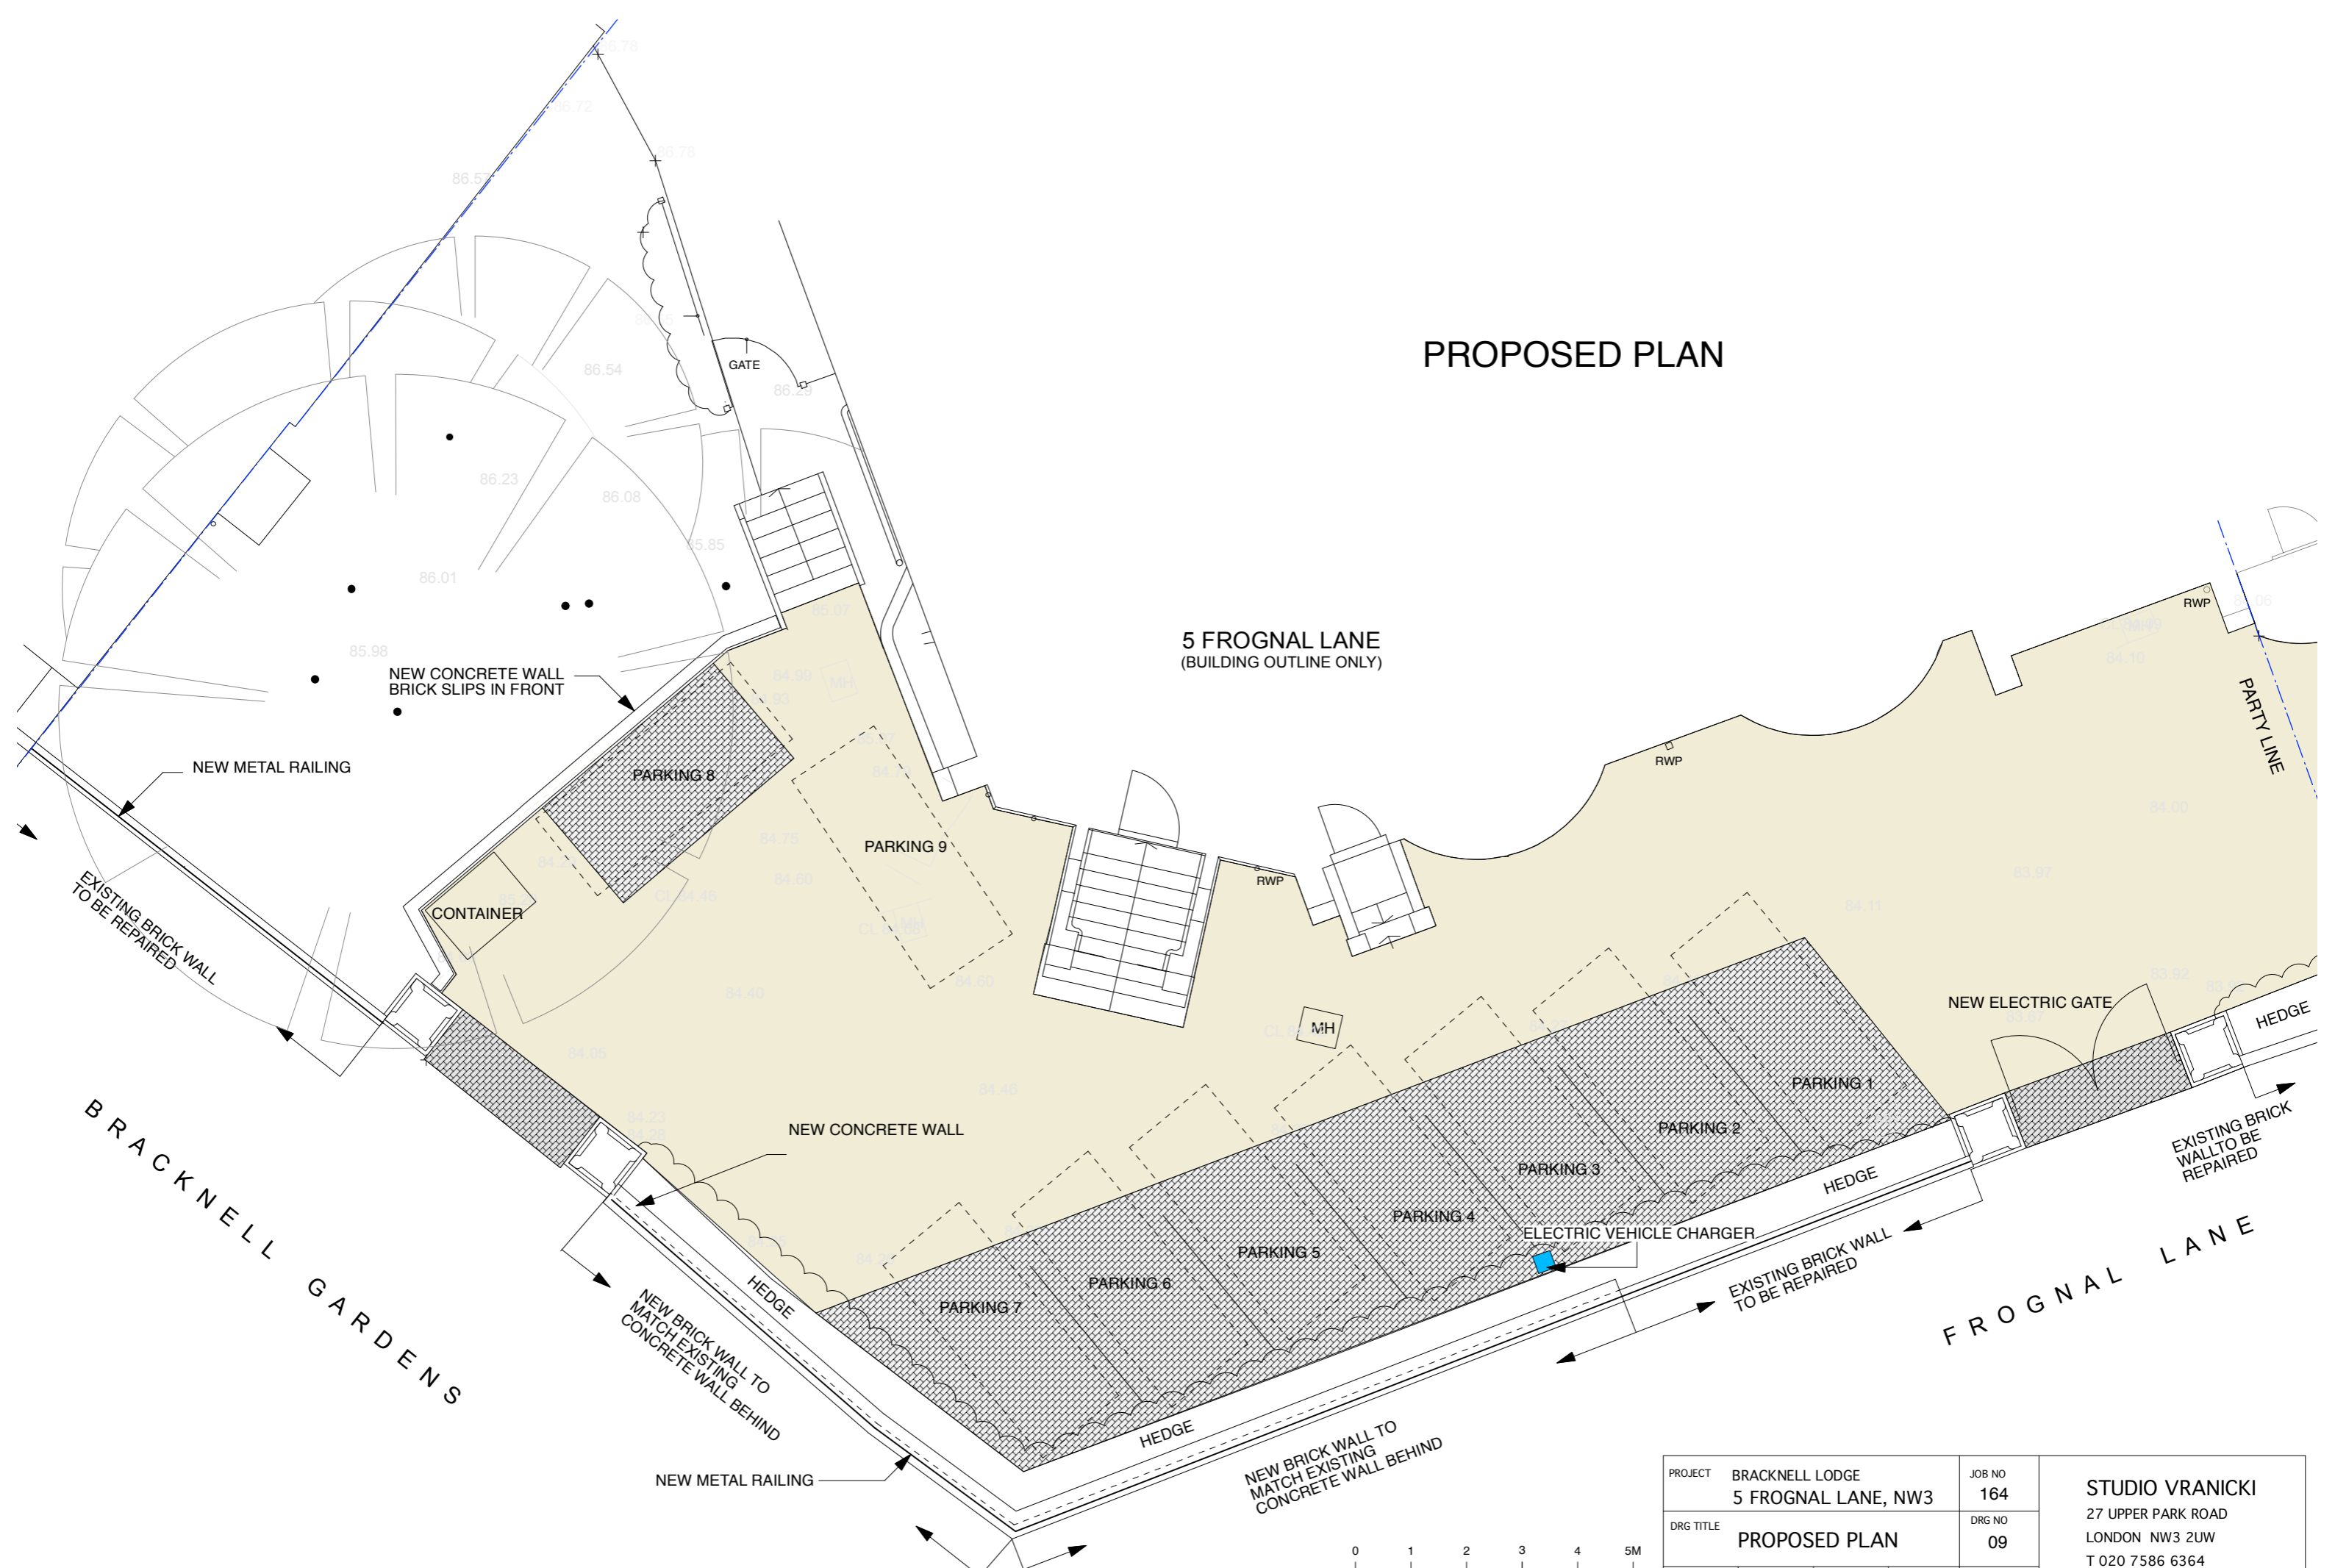

5 FROGNAL LANE
(BUILDING OUTLINE ONLY)

NEW CONCRETE WALL
BRICK SLIPS IN FRONT

NEW METAL RAILING

EXISTING BRICK WALL
TO BE REPAIRED

CONTAINER

PARKING 8

PARKING 9

MH

NEW CONCRETE WALL

NEW ELECTRIC GATE

HEDGE

EXISTING BRICK WALL
TO BE REPAIRED

BRACKNELL GARDENS

NEW BRICK WALL TO
MATCH EXISTING
CONCRETE WALL BEHIND

HEDGE

PARKING 7

PARKING 6

PARKING 5

PARKING 4

PARKING 3

PARKING 2

PARKING 1

ELECTRIC VEHICLE CHARGER

HEDGE


EXISTING BRICK WALL
TO BE REPAIRED

FROGNAL LANE

NEW BRICK WALL TO
MATCH EXISTING
CONCRETE WALL BEHIND

NEW METAL RAILING

HEDGE

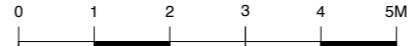

PROJECT		BRACKNELL LODGE 5 FROGNAL LANE, NW3		JOB NO	164
DRG TITLE		PROPOSED PLAN		DRG NO	09
SCALE	DATE	DRAWN	CHECKED	REV	
1:100	06/2023				

STUDIO VRANICKI
 27 UPPER PARK ROAD
 LONDON NW3 2UW
 T 020 7586 6364
 e info@studiovranicki.com