




PLAN

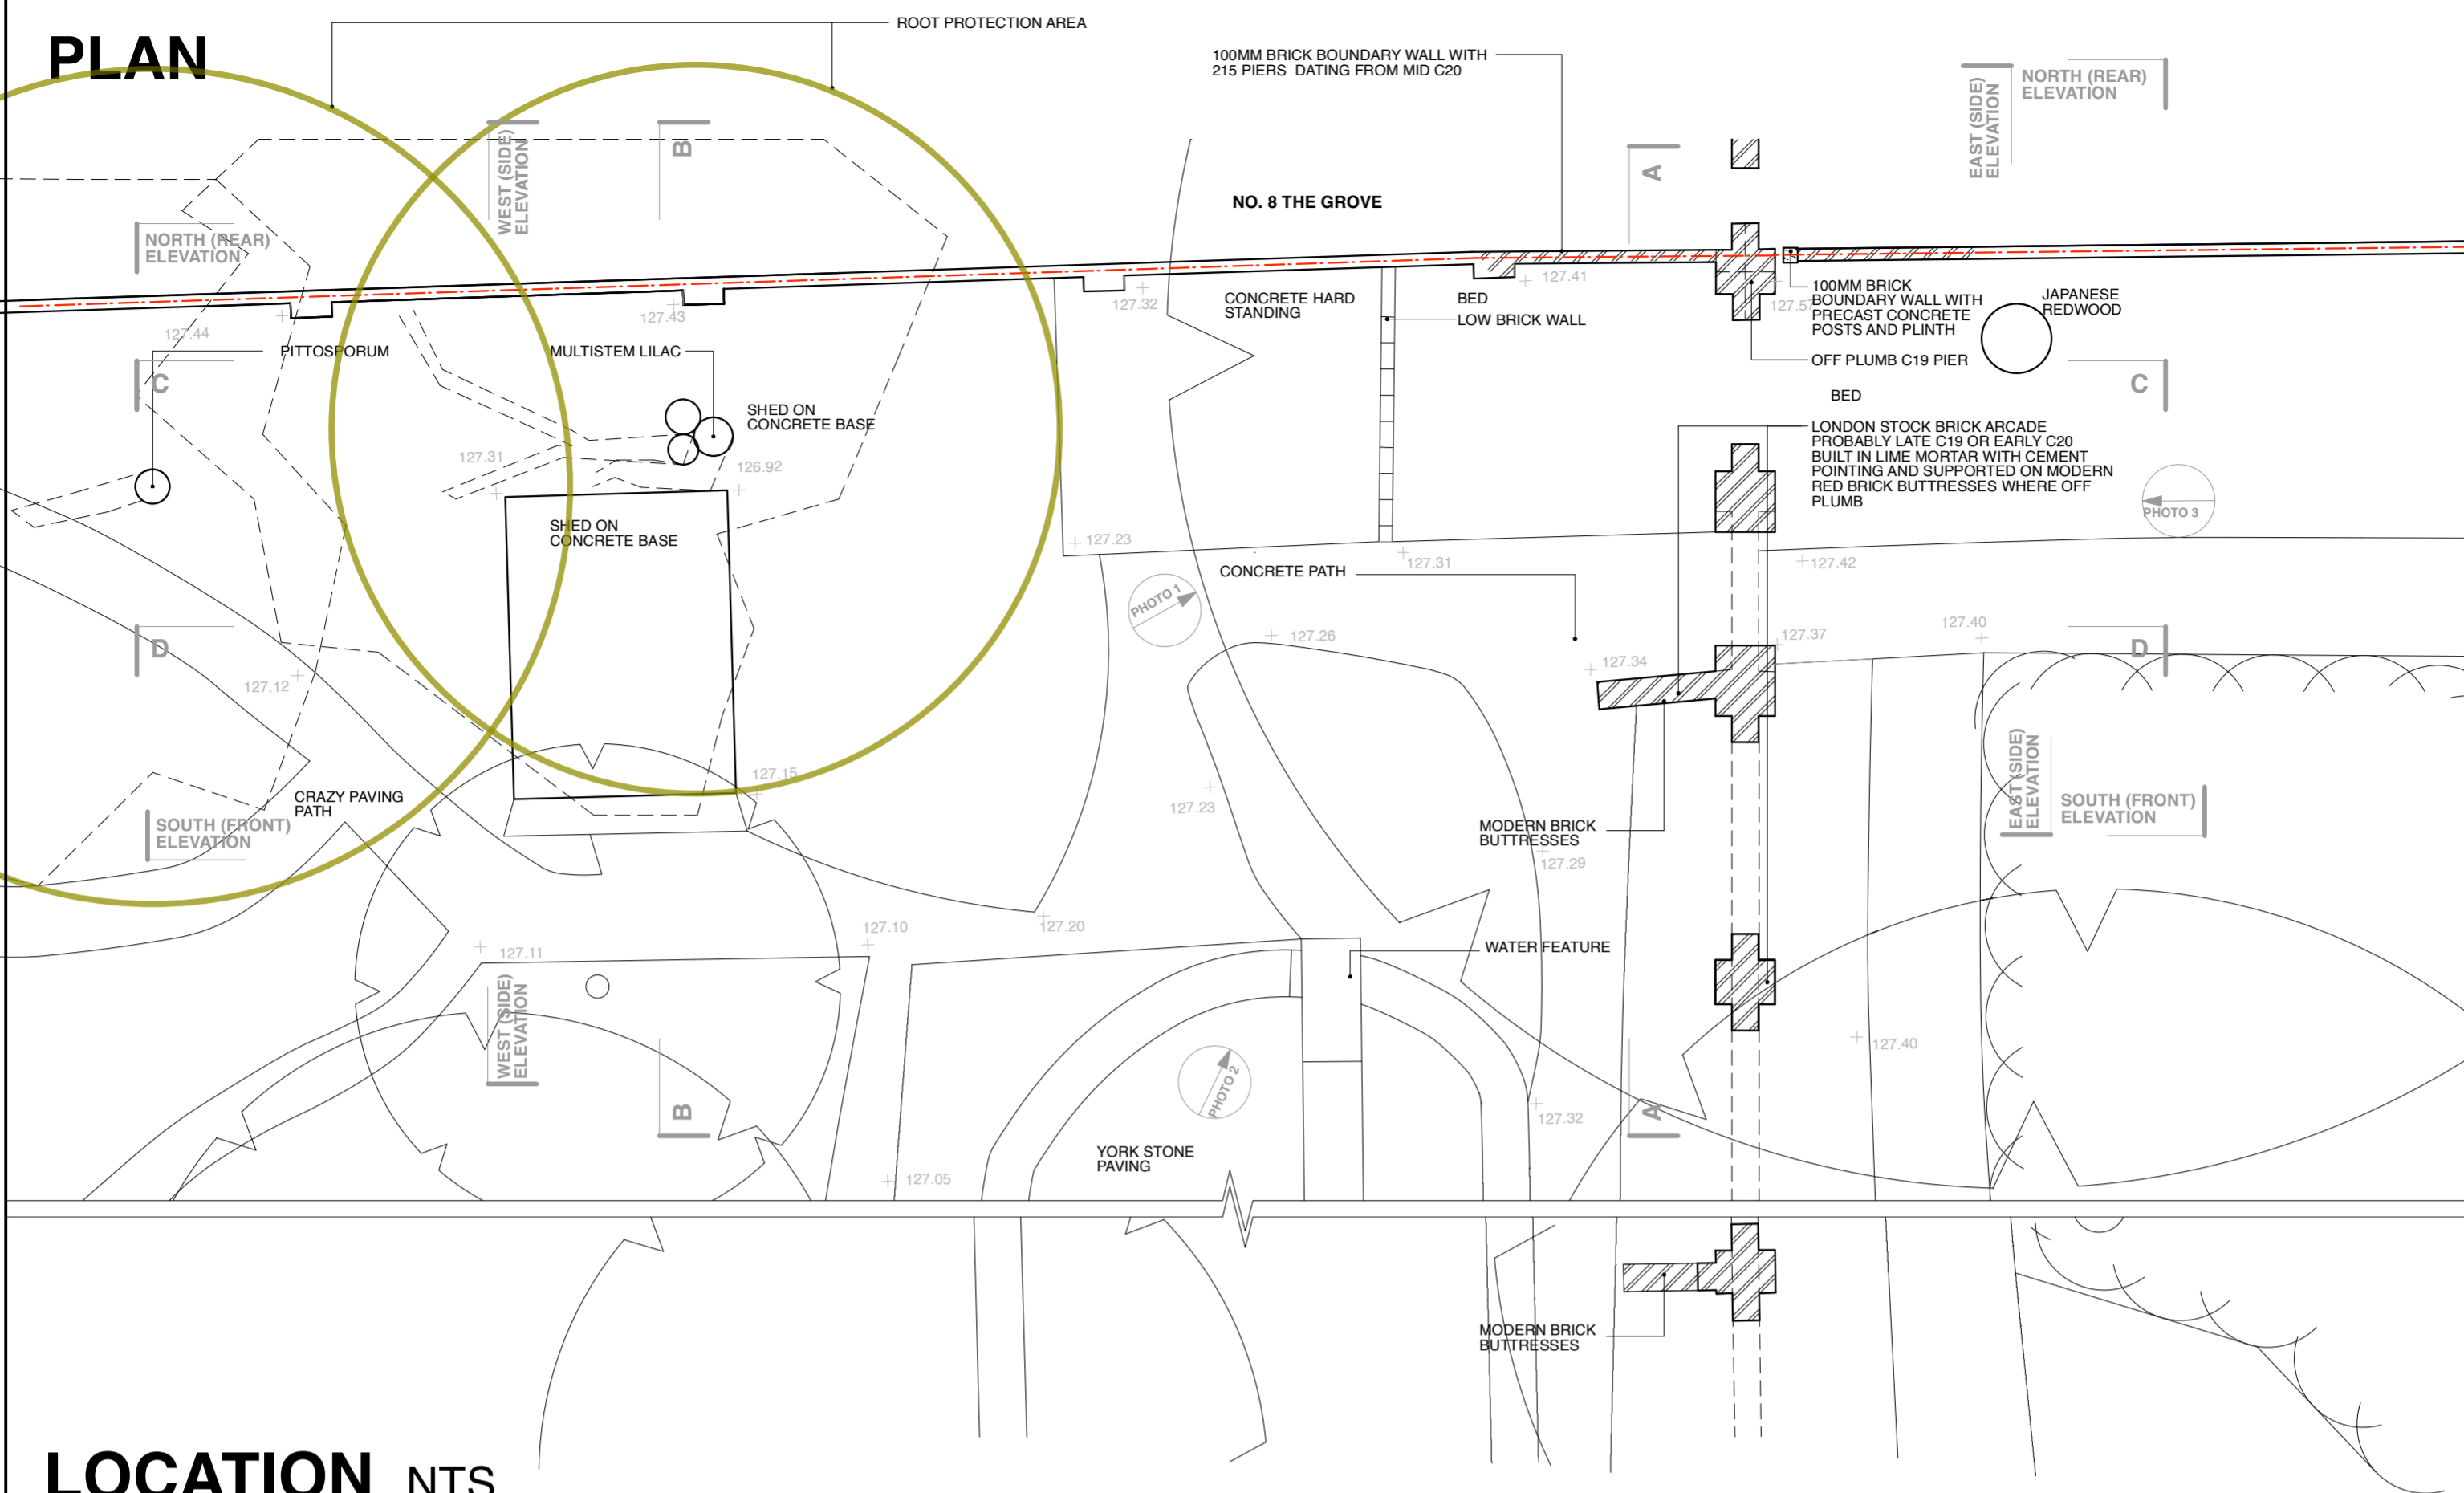

LOCATION NTS

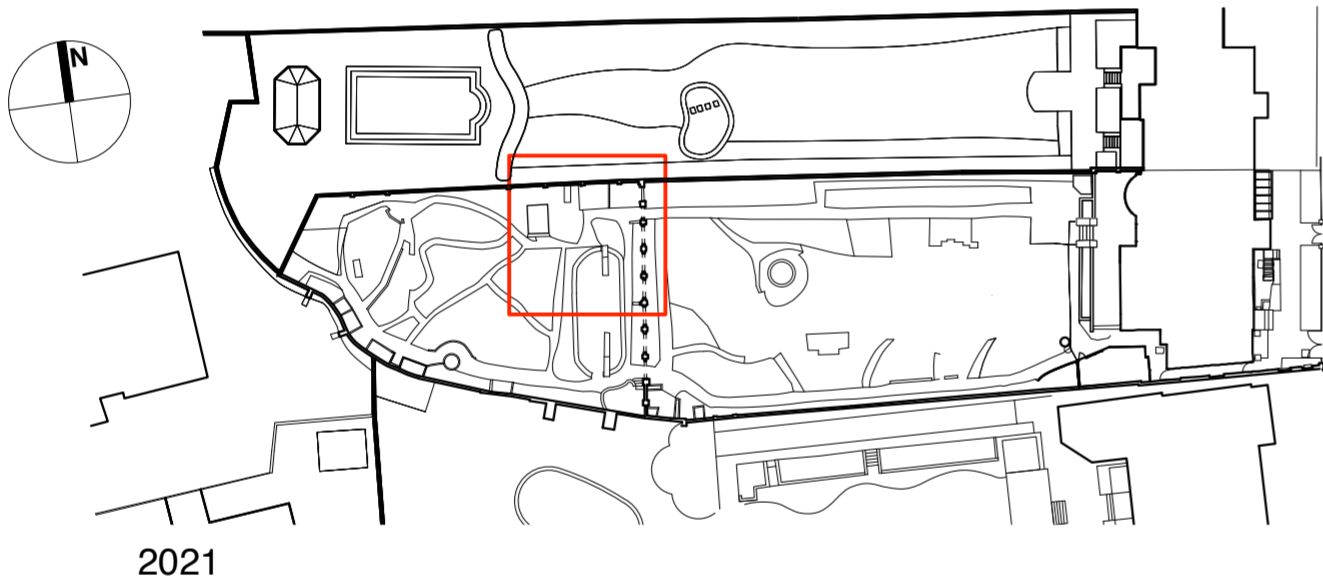

2021

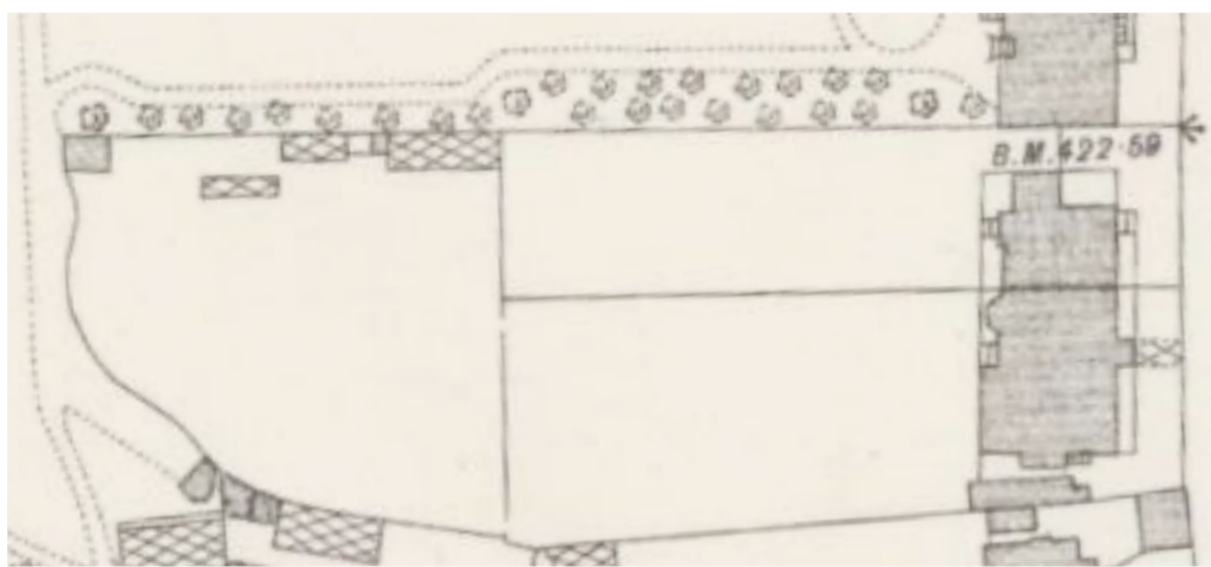

1895



1870



REVISIONS/ ISSUE

18/01/2023 C
ISSUE TO PLANNING FOR APPROVAL
03/07/2023 C1
ISSUE TO PLANNING FOR APPROVAL

